


FLOOR PLAN AS EXISTING  
SCALE 1:50

**BUILDING (SCOTLAND) ACTS**  
This is the Approved Plan relative to the Building Warrant granted on 19 August 2021  
Warrant No: 210115ND0017  
Project Name:  
For Argyll and Bute Council

- A: Promotional window display**
- B: Customer accessible off-sales**
- C: Customer accessible off-sales**
- D: Customer accessible off-sales**
- E: Till point and sales counter, no alcohol display**
- F: Customer accessible off-sales**
- G: Customer accessible off-sales**
- H: Customer inaccessible, no alcohol display**

- Key
- Double Spur Socket
  - Radiator
  - Infrared Sensor
  - Smoke Detector
  - Emergency Exit Light
  - Light Switch
- Barcelona D 59.6X59.6  
Porcelanosa Tile

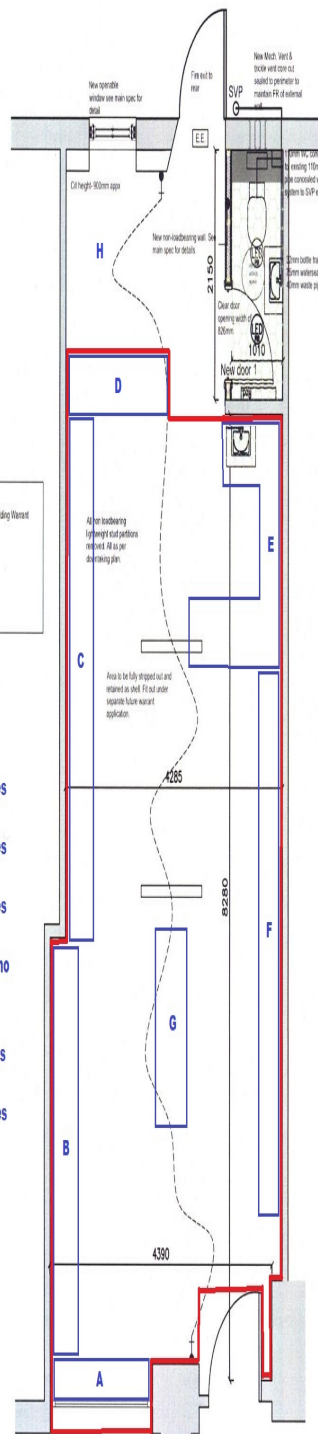

FLOOR PLAN AS PROPOSED  
SCALE 1:50

NOTES:  
PLEASE REFER TO THE MAIN SPECIFICATION TO OBTAIN DETAILS.  
ALL DIMENSIONS TO FACE UNLESS STATED.



LOCATION PLAN  
SCALE 1:1250



**GRAHAM SIBBALD**  
Chartered Surveyors and Property Consultants

215, Victoria Street, Glasgow, G2 3DZ  
Telephone: 0141 221 1104  
Email: info@sibbald.co.uk

Client: ALLERMAIR ESTATES	
Project: REFOURISHMENT	
Address: 108 GEORGE STREET, OBAN, PA34 5NT	
Drawing Title: FLOOR PLAN AS EXISTING & PROPOSED	
Drawn by: GB 12712	Scale: AS @ 1:50
Issue No: 20221040128	Drawing Date: WARRANT
Drawn by: JF	Date: 23/09/2021