

#### GENERAL NOTES


FOR CONSTRUCTION PURPOSES DO NOT SCALE. VERIFY ALL DIMENSIONS AND LEVELS ON SITE. CONFIRM ALL SETTING OUT DIMENSIONS.

THIS DRAWING TO BE READ IN CONJUNCTION WITH ALL RELEVANT CONSULTANTS DRAWINGS AND SPECIFICATIONS.


MATERIALS AND WORKMANSHIP TO BE TO RELEVANT BRITISH STANDARDS AND CODES OF PRACTICE AND MANUFACTURERS' WRITTEN RECOMMENDATIONS WHERE APPLICABLE, UNLESS SPECIFICALLY NOTED OTHERWISE.

ALL WORKS TO BE EXECUTED WITH DUE CARE AND DILIGENCE SO AS NOT TO IMPAIR THE STABILITY OF THE BUILDING, ADJACENT WORKS, SITE PERSONNEL OR THIRD PARTIES. ALL IN ACCORDANCE WITH HSE DIRECTIVES AND RECOMMENDATIONS AND THE CDM REGULATIONS CURRENTLY IN FORCE.

## REVDATE INTLS AMENDMENT

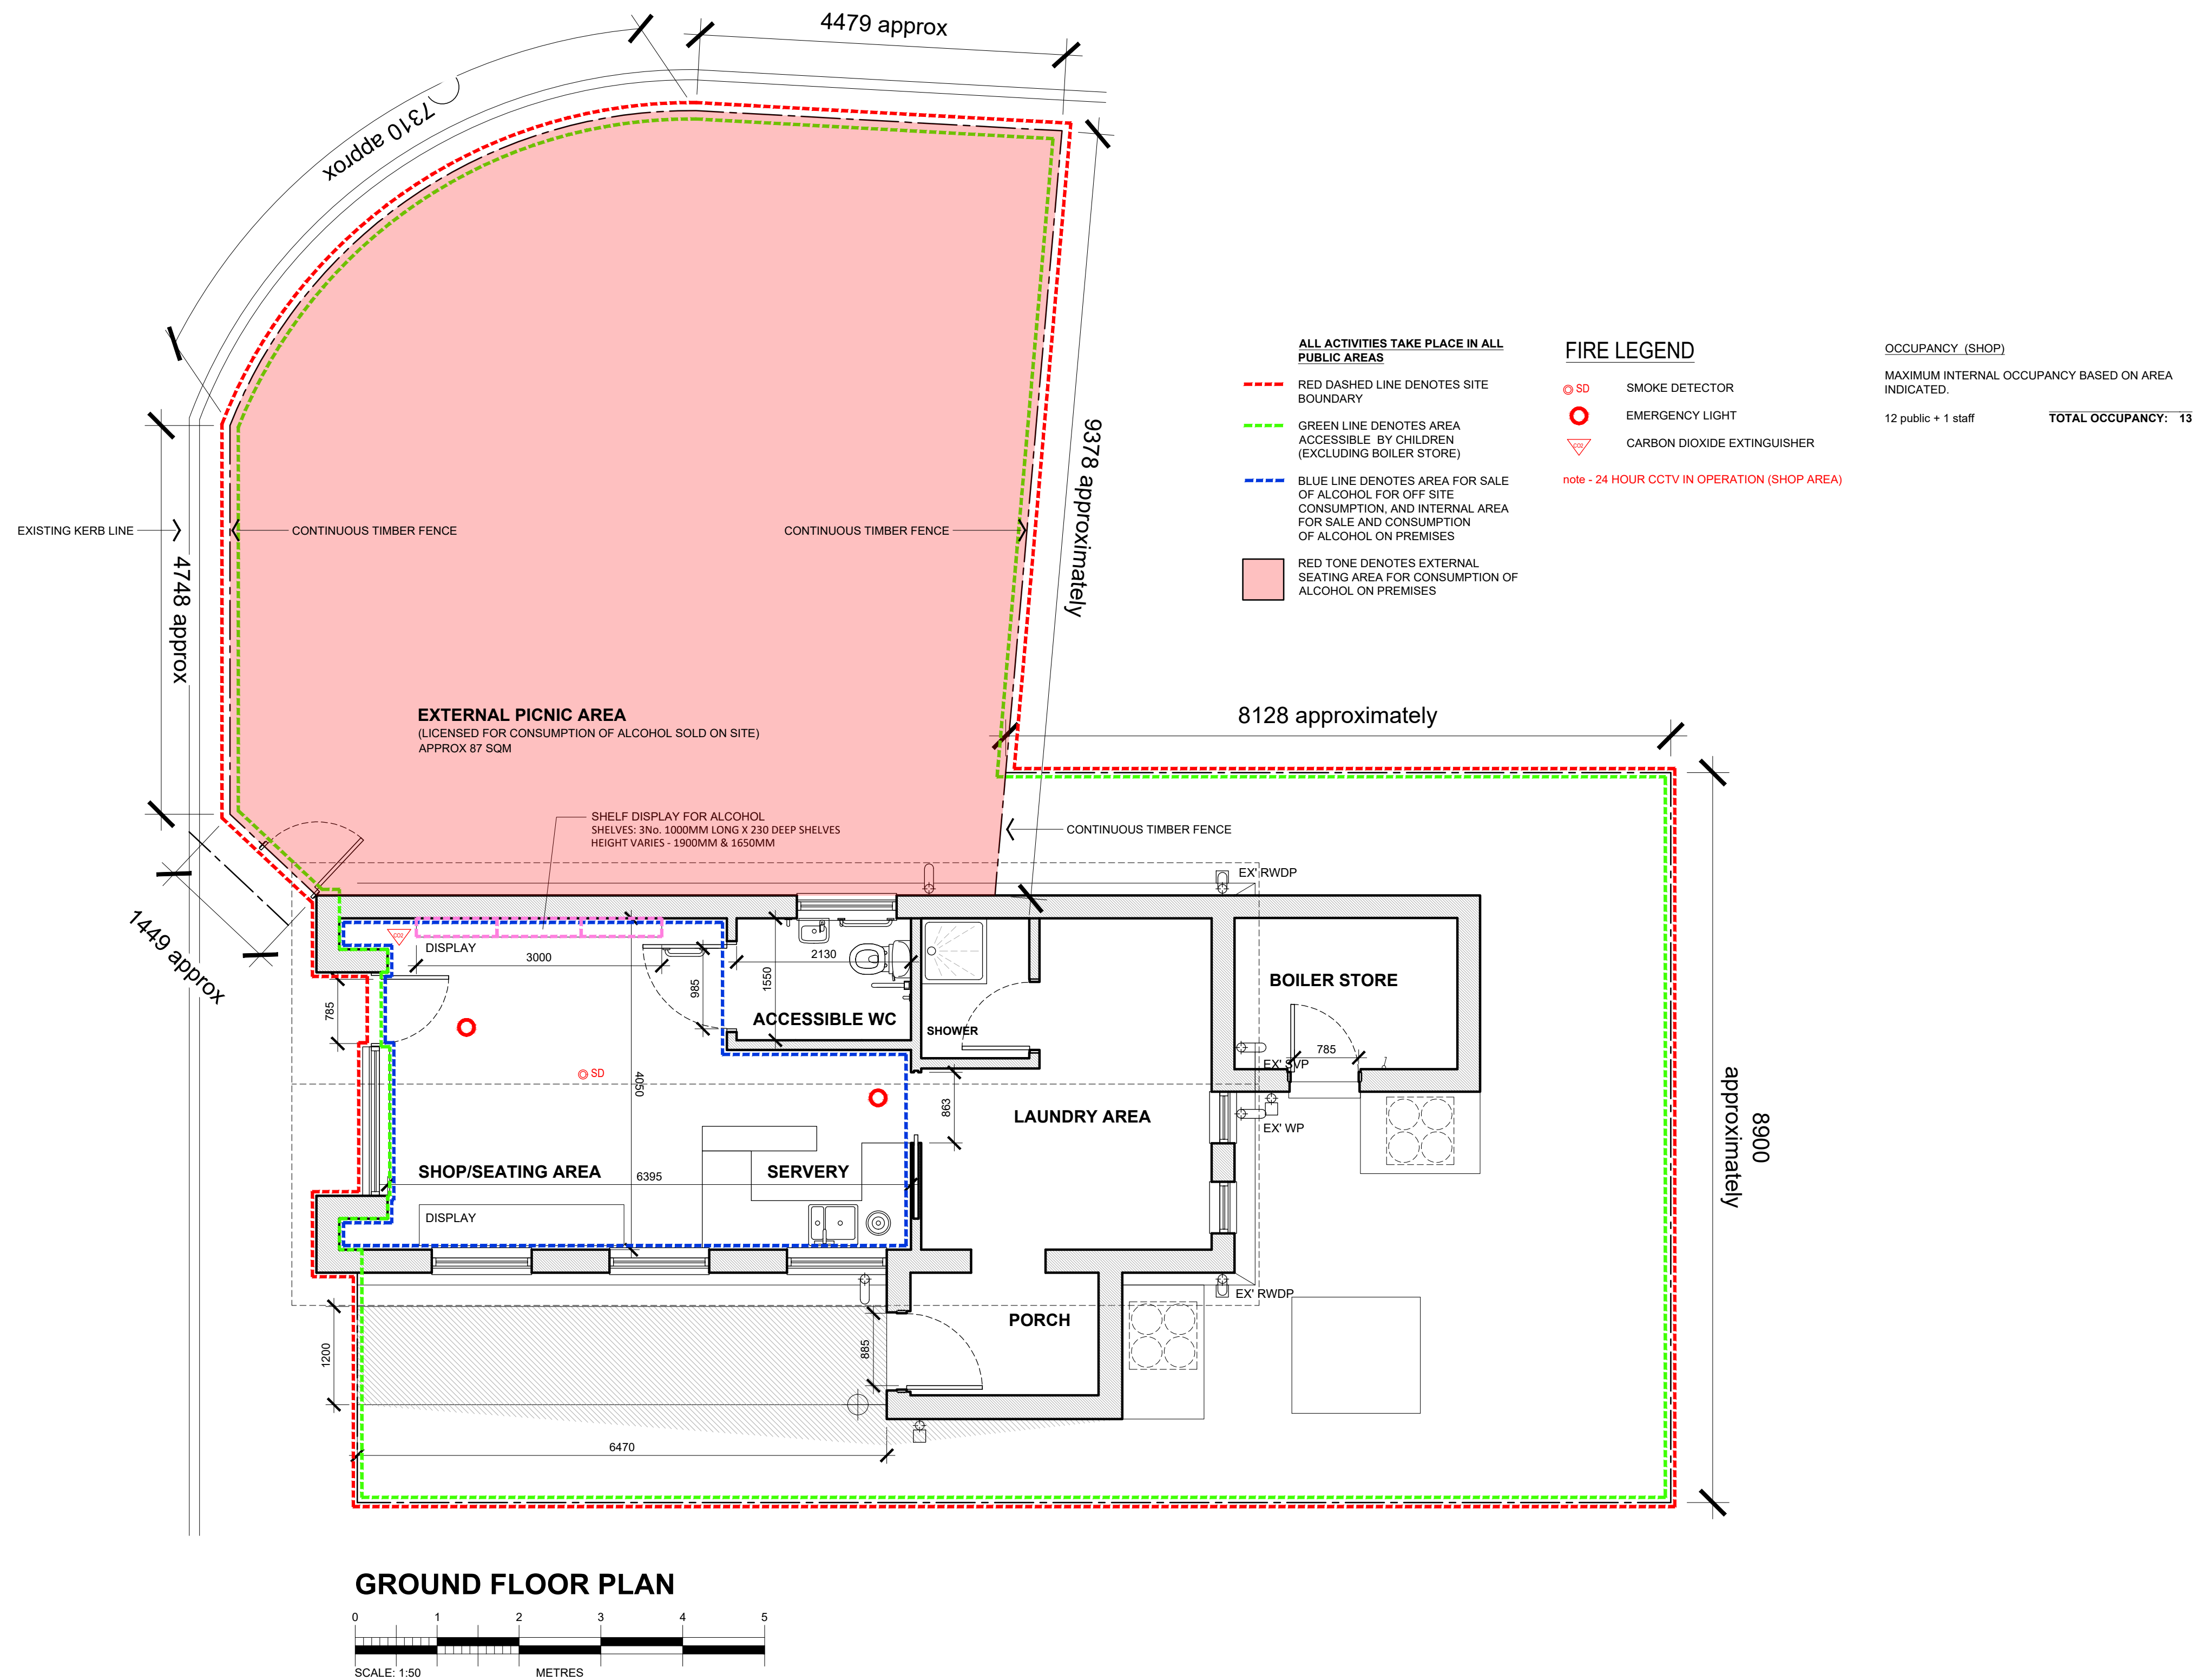

## GROUND FLOOR PLAN

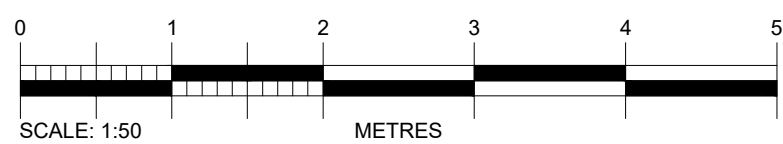

DRAWING TITLE

## LICENSING PLAN LAYOUT

PROJECT LICENSING PLAN  
LOCATION SCARINISH, PIER ROAD, ISLE OF THREE, PA77 6TN  
CLIENT YELLOW HARE LTD  
DATE FEB 2022  
1:50  
CAD FILE EPMU-licensing  
JOB NO 3073 DWG NO L(25)01 REV A

