



LOCATION PLAN
SCALE 1:1250

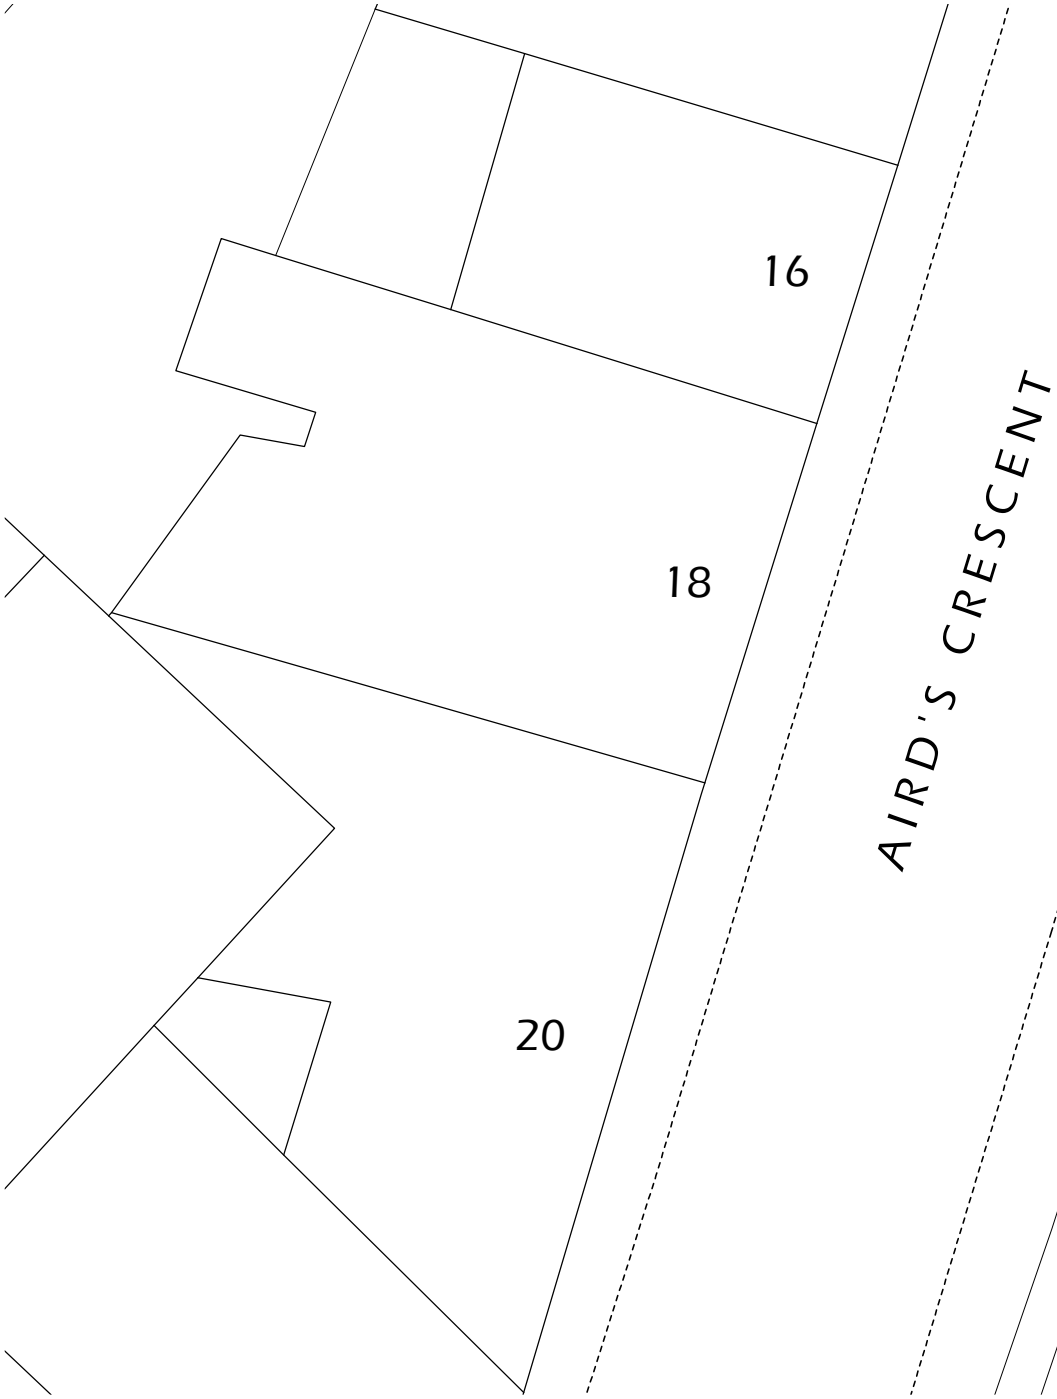


SITE PLAN
SCALE 1:200

Site Boundary

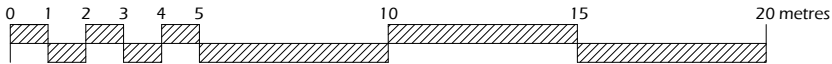

Scale 1:200

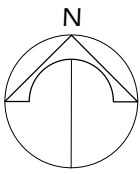


NOTES:

The contractor will be held to have checked all dimensions before commencing with any works and in the event of any discrepancies is to refer them directly to the Architect prior to commencement of works.

The contractor will ensure that all materials conform to the British Standards relating to them and/or certificates issued by the British Board of Agreement and that they are fixed, mounted or installed strictly in accordance with the B.S Code of practice relative to them or the Manufacturer's printed instructions. British Standards & Codes of Practice will include amendments made on or before date of tender.

The drawing is the copyright of the Architect and all rights are reserved. Copying of this drawing or any part thereof by any means is an infringement of the copyright and may be subject to prosecutions unless consent of the Architect is obtained.

date	revisions	mk	by	chk'd

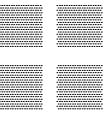
Bruce & Neil
chartered architects

26 Alexandra Place, Corran Esplanade, Oban
tel:(01631) 563222 fax:(01631) 566801

project
**Proposed Alterations to 37-39
Stevenson Street, Oban, Argyll**

client
Hamish Hoey & Sons

drawing title
Location Plan and Site Plan

scale 1:200, 1:1250	date AUG 2019	drawn HQ
------------------------	-------------------------	--------------------

Job no. 0503	Drg no. 10	Checked
------------------------	----------------------	---------