


LEGEND:-

- Stairs - Indicated stairs, steps or a Lift
- Site boundary
- Area of Alcohol display
- SD - Smoke Detector
- HD - Heat Detector
- ⊙ - Fire Alarm Break Glass
- Staff Area Only
- E-L Emergency Light (general of exit)

DISPLAY FRONTAGE <span style="background-color: #d9ead3; border: 1px solid black; width: 15px; height: 10px; display: inline-block;"></span>			
Area	Length(m)	Height(m)	Area(m <sup>2</sup> )
Not Accessible by public A	3	3	9
Accessible by public			
<b>Total Frontage Area</b>			<b>9m<sup>2</sup></b>

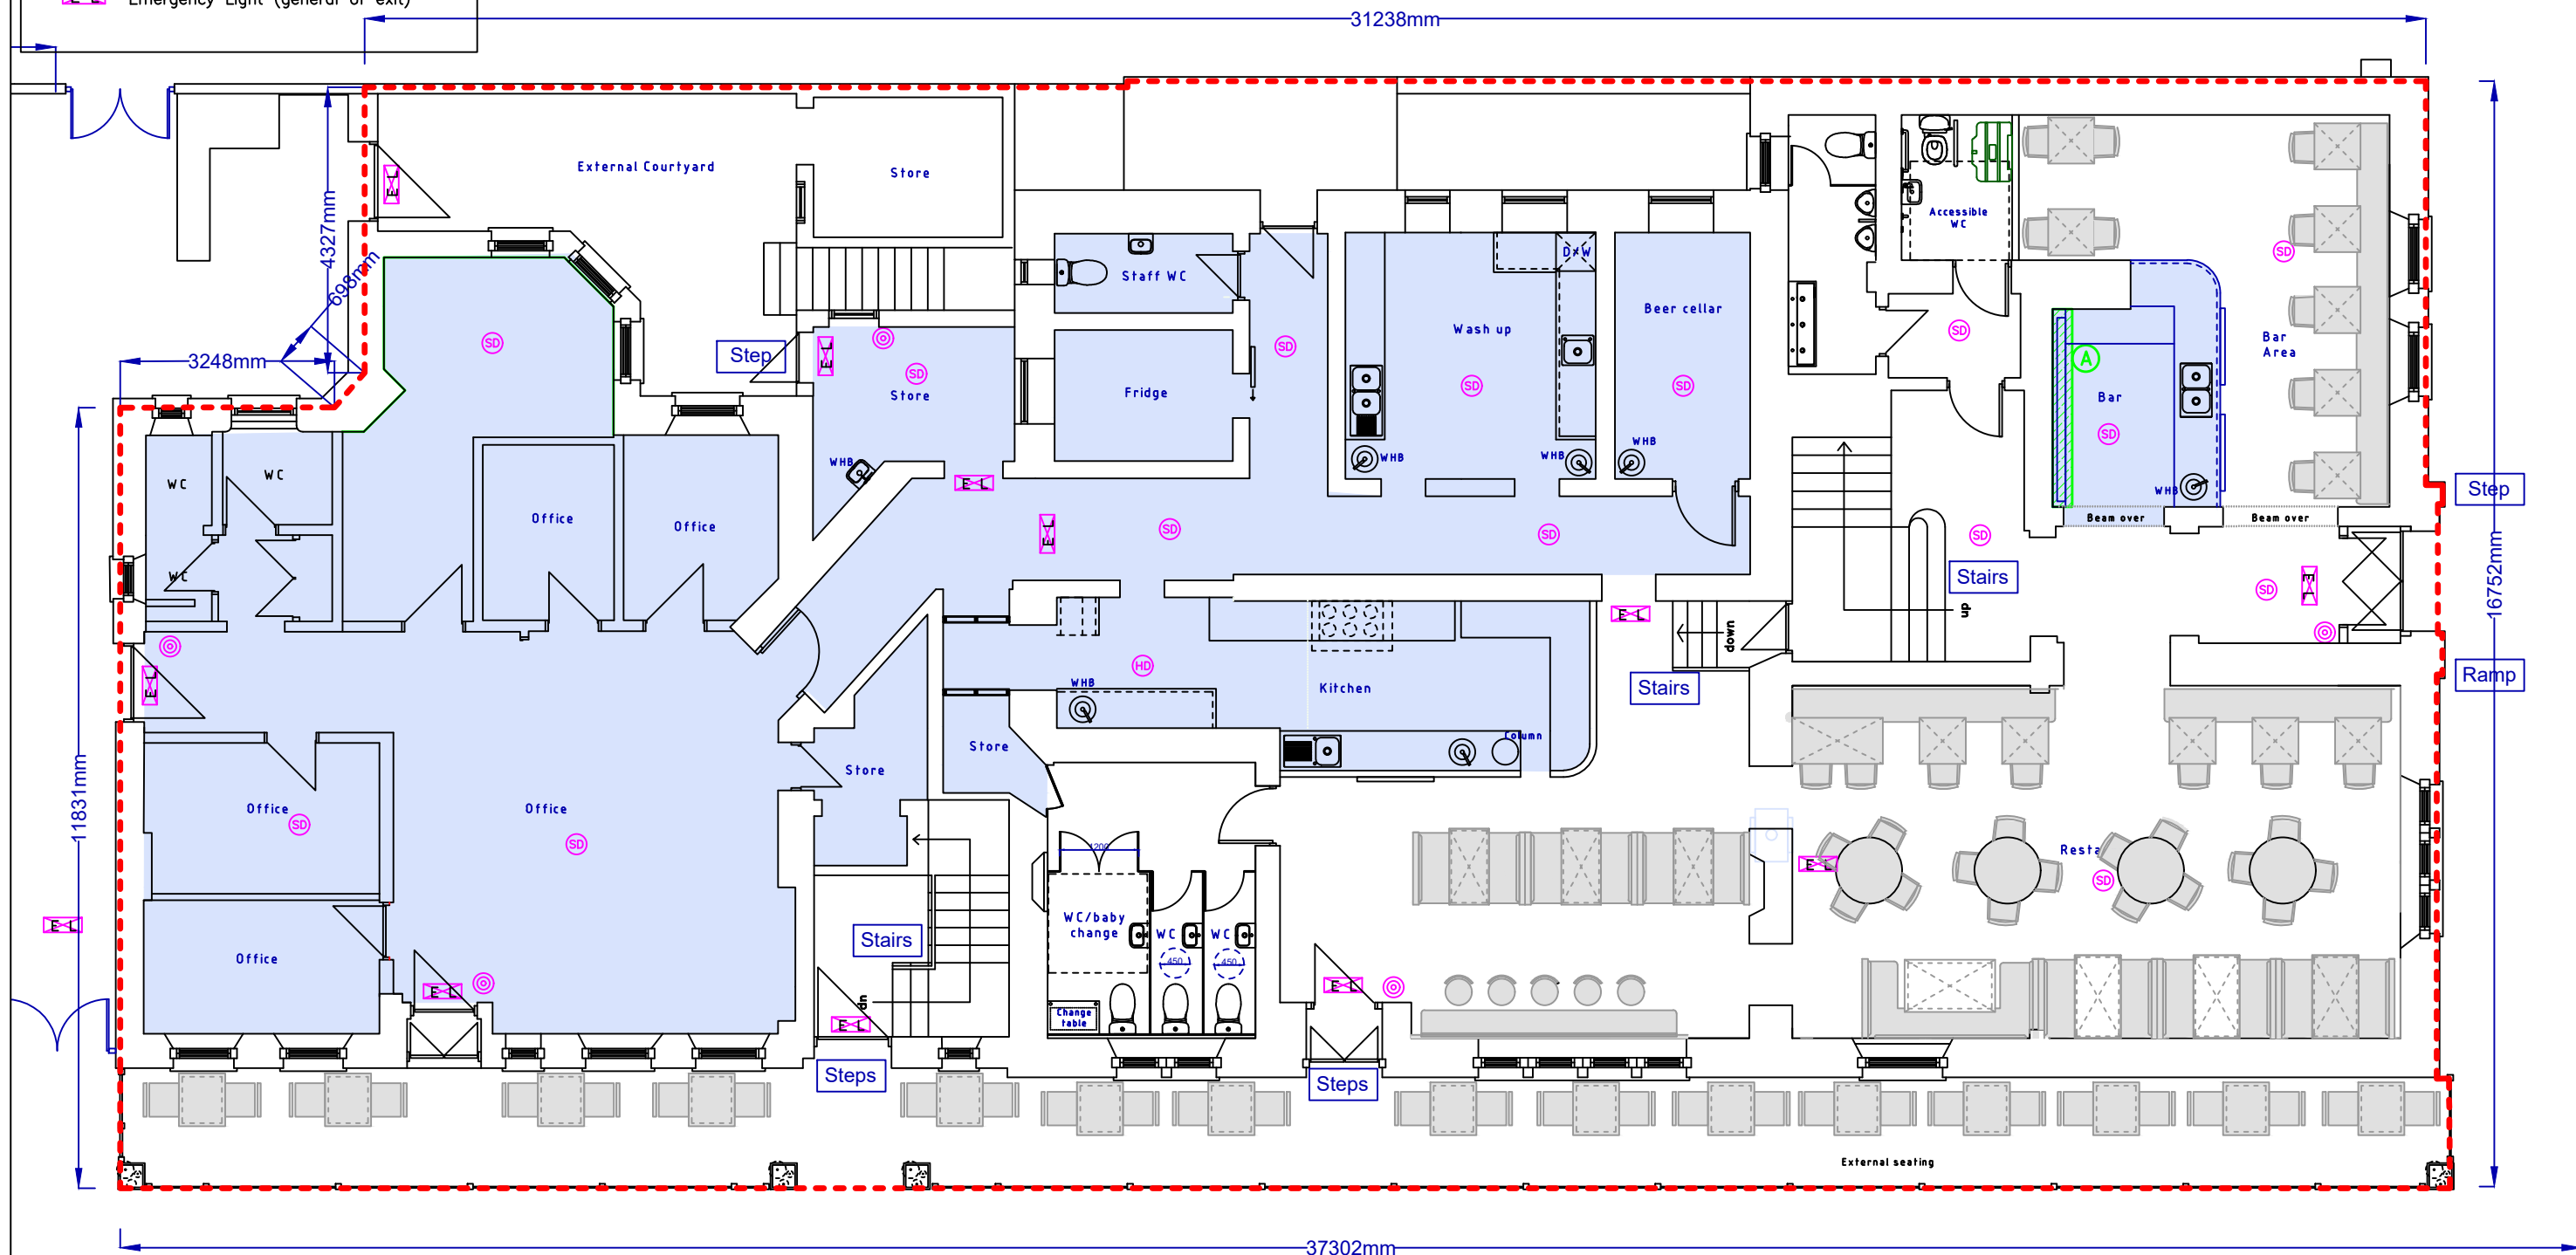

PROPOSED GROUND FLOOR PLANS (1:100)

Drawing Ground Floor Plan as Proposed			
Location 1 East Princess Street, 48/50 Sinclair St Helensburgh			
Client Peckham's V&V Ltd	Date Nov 22	Scale 1:100 @ A3	
	TJ003		Edition 1st
			Sheet 1/1