

Gabion Basket Retention

Plot Area = 1230m2
 House Footprint = 112m2
 Amenity Space = 1128m2

Rev	Description	Date
A	Visibility Splays included in boundary	18.05.22
B	Topo Survey Indicated	24.08.22



PROJECT

Proposed Dwelling

TITLE

Site Plan

STATUS

PLANNING

SITE

Site South of Broomhill,
 Breadalbane Street
 Tobermory

CLIENT

Mr & Mrs A. CRIPPS

DRAWN BY

AGL

CHECKED BY

AGL

DATE

18.03.22

SCALE (@ A2)

1 : 200

PROJECT NUMBER


22-105

DRAWING NUMBER

101

REV

B

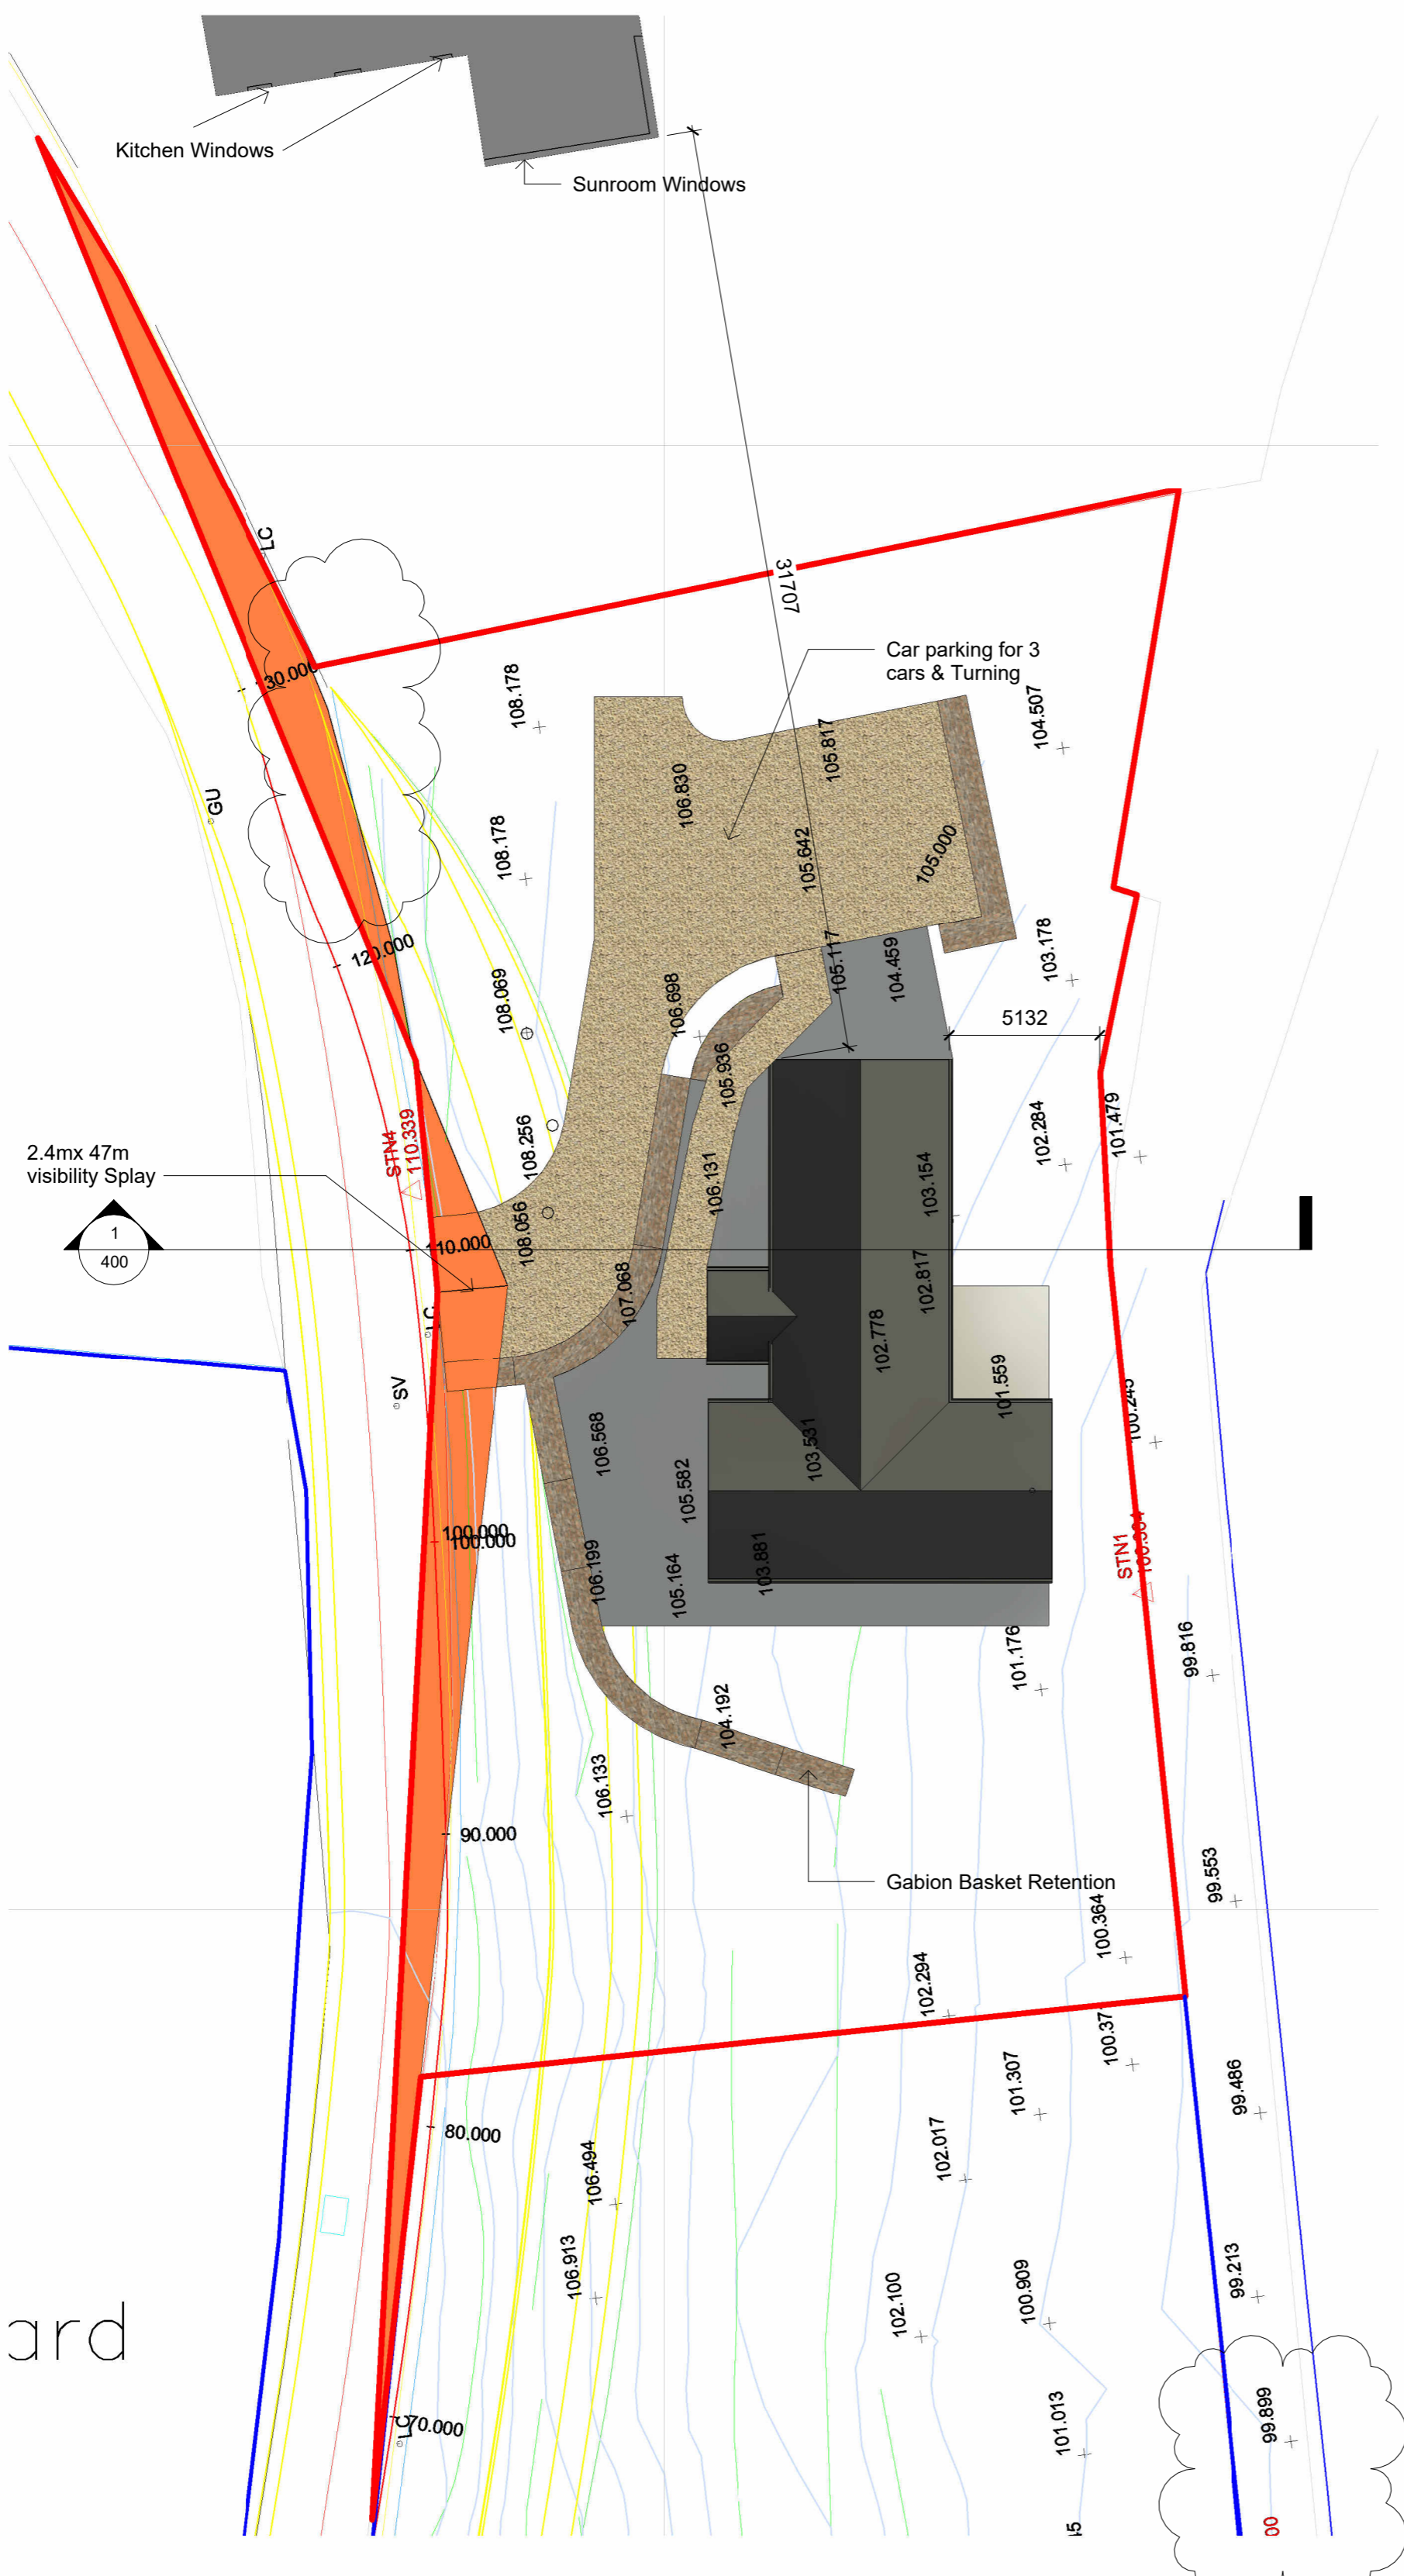

ard

Site Plan

1 : 200