


FIRST FLOOR PLAN Scale 1:50

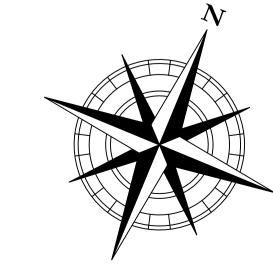

AREAS SHOWN FOR 'ALCOHOL SALES DISPLAY AREA' ACCOUNT FOR MAXIMUM VIEWABLE SURFACE AREAS OF EACH ALCOHOL DISPLAY UNIT TO HEIGHTS AND LENGTHS STATED.



PUBLIC & CHILD/ YOUNG PERSON AREAS



CAFE/ BAR COUNTER AREAS

ON SALES ALCOHOL AREA



ALCOHOL SALES DISPLAY AREA 1 @ 1.92m HIGH - 2.9m²



ALCOHOL SALES DISPLAY AREA 2 @ 2M HIGH - 1.6m²



FOOTPRINT OF LICENSING APPLICATION




SMOKE DETECTOR Positioned at least 300mm from any wall or electrical fitting. Mains

operated with battery backup. BREAK GLASS POINT

HEAT DETECTOR EMERGENCY LIGHTING

CARBON MONOXIDE DETECTOR

CCTV

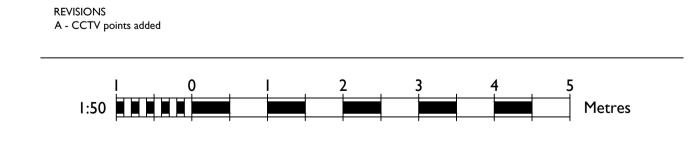

GLENFORSA FARM SHOP & CAFE, ISLE OF MULL PA72 6JW

& COMPANY

First floor Licensing plan as proposed

REFERENCE NO. 2380 DRAWING NO. 02A SCALE 1:50

DATE Feb 2024 DRAWN BY RMcD/RW/JG/BR

CHARTERED BUILDING SURVEYORS & ARCHITECTURAL SERVICES

Melville House, 129 Scott Street Perth, PH2 8LU T 01738 628562

E enquiries@harrytaylors.co.uk
W harrytaylors.co.uk

HARRY