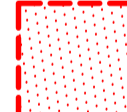

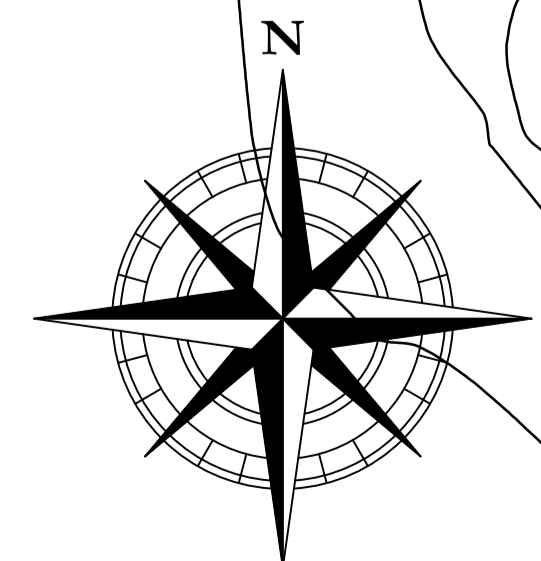
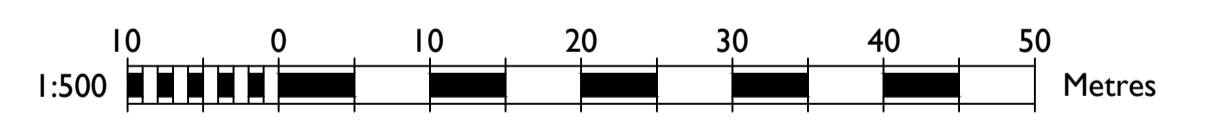


The Bungalow

Extent of Combined Licensing 
 Site Boundary 



**GLENFORSA FARM SHOP & CAFE,
 ISLE OF MULL,
 PA72 6JW**

HARRY TAYLOR & COMPANY  EST 1960

Site Plan- Licensing

CHARTERED BUILDING SURVEYORS & ARCHITECTURAL SERVICES

REFERENCE NO. 2380 DRAWING NO. L-01

SCALE 1:500

DATE December 2023 DRAWN BY RMcD/RH/MF/RW/JG

Melville House, 129 Scott Street Perth, PH2 8LU
 T 01738 628562
 E enquiries@harrytaylor.co.uk
 W harrytaylor.co.uk