


EXTERNAL DISPLAYS INDICATIVE LAYOUT FOR VOLUME ASSESSMENT ONLY
NOTE LAYOUT MAY VARY DEPENDING ON EVENT

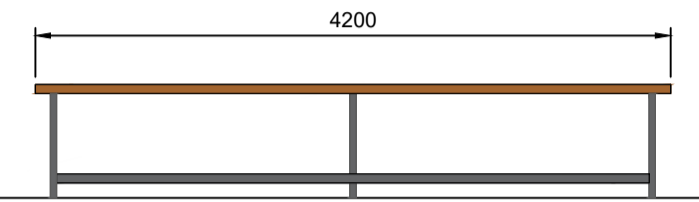

Fixture E1
Table
4.2m x 1.5m = 6.3m²

Fixture	Usage	Storage Capacity (m ³)	QTY	Total (m ³)
E1	Alcohol	6.3x0.55H	13	45.00
BAR	Alcohol	15x1.5x0.55H	1	12.40
TOTAL				57.40

AZ70764:34:004 - PAGODA

BRAND HOMES:-
AZ70764:34:002 - GROUND FLOOR
AZ70764:34:003 - FIRST FLOOR


Legend:

- Red line boundary indicates extent of Licence Application
- Grey areas denote Areas of NO ACCESS to children and Young persons
- Yellow areas Denotes External Areas


EXISTING WAREHOUSE

Occupant Capacity - Visitor Center - Ground Floor

Room	Area (m ²)	OLF	Occupant Capacity	No. of Escapes
Courtyard Events	1080	-	180	-
External Events	2795	-	320	-
TOTAL			500 PERSONS	

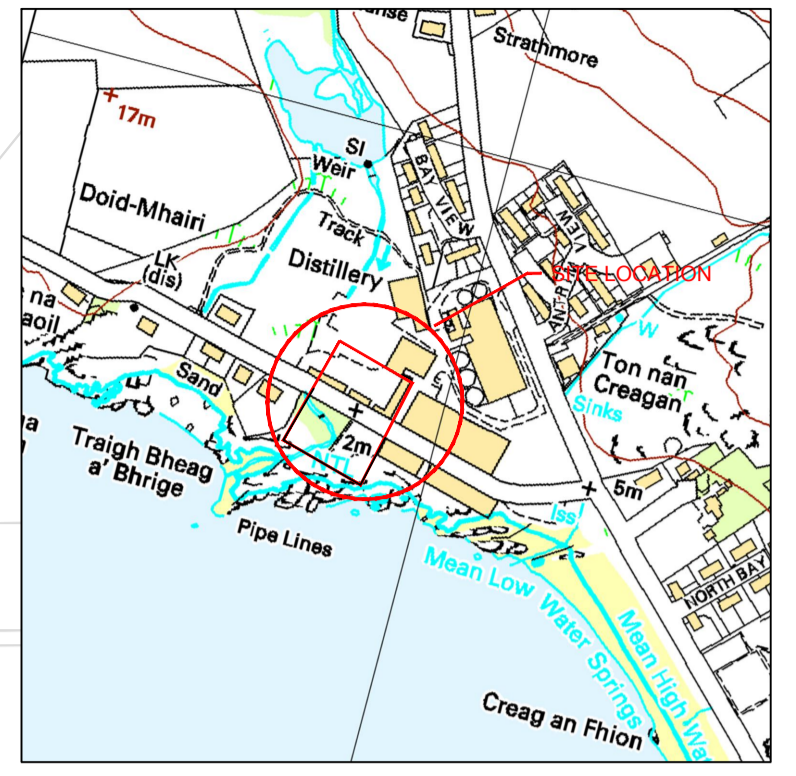

SITE LOCATION
ORDNANCE SURVEY CROWN COPYRIGHT 2016. ALL RIGHTS RESERVED.
LICENCE NUMBER 100020449

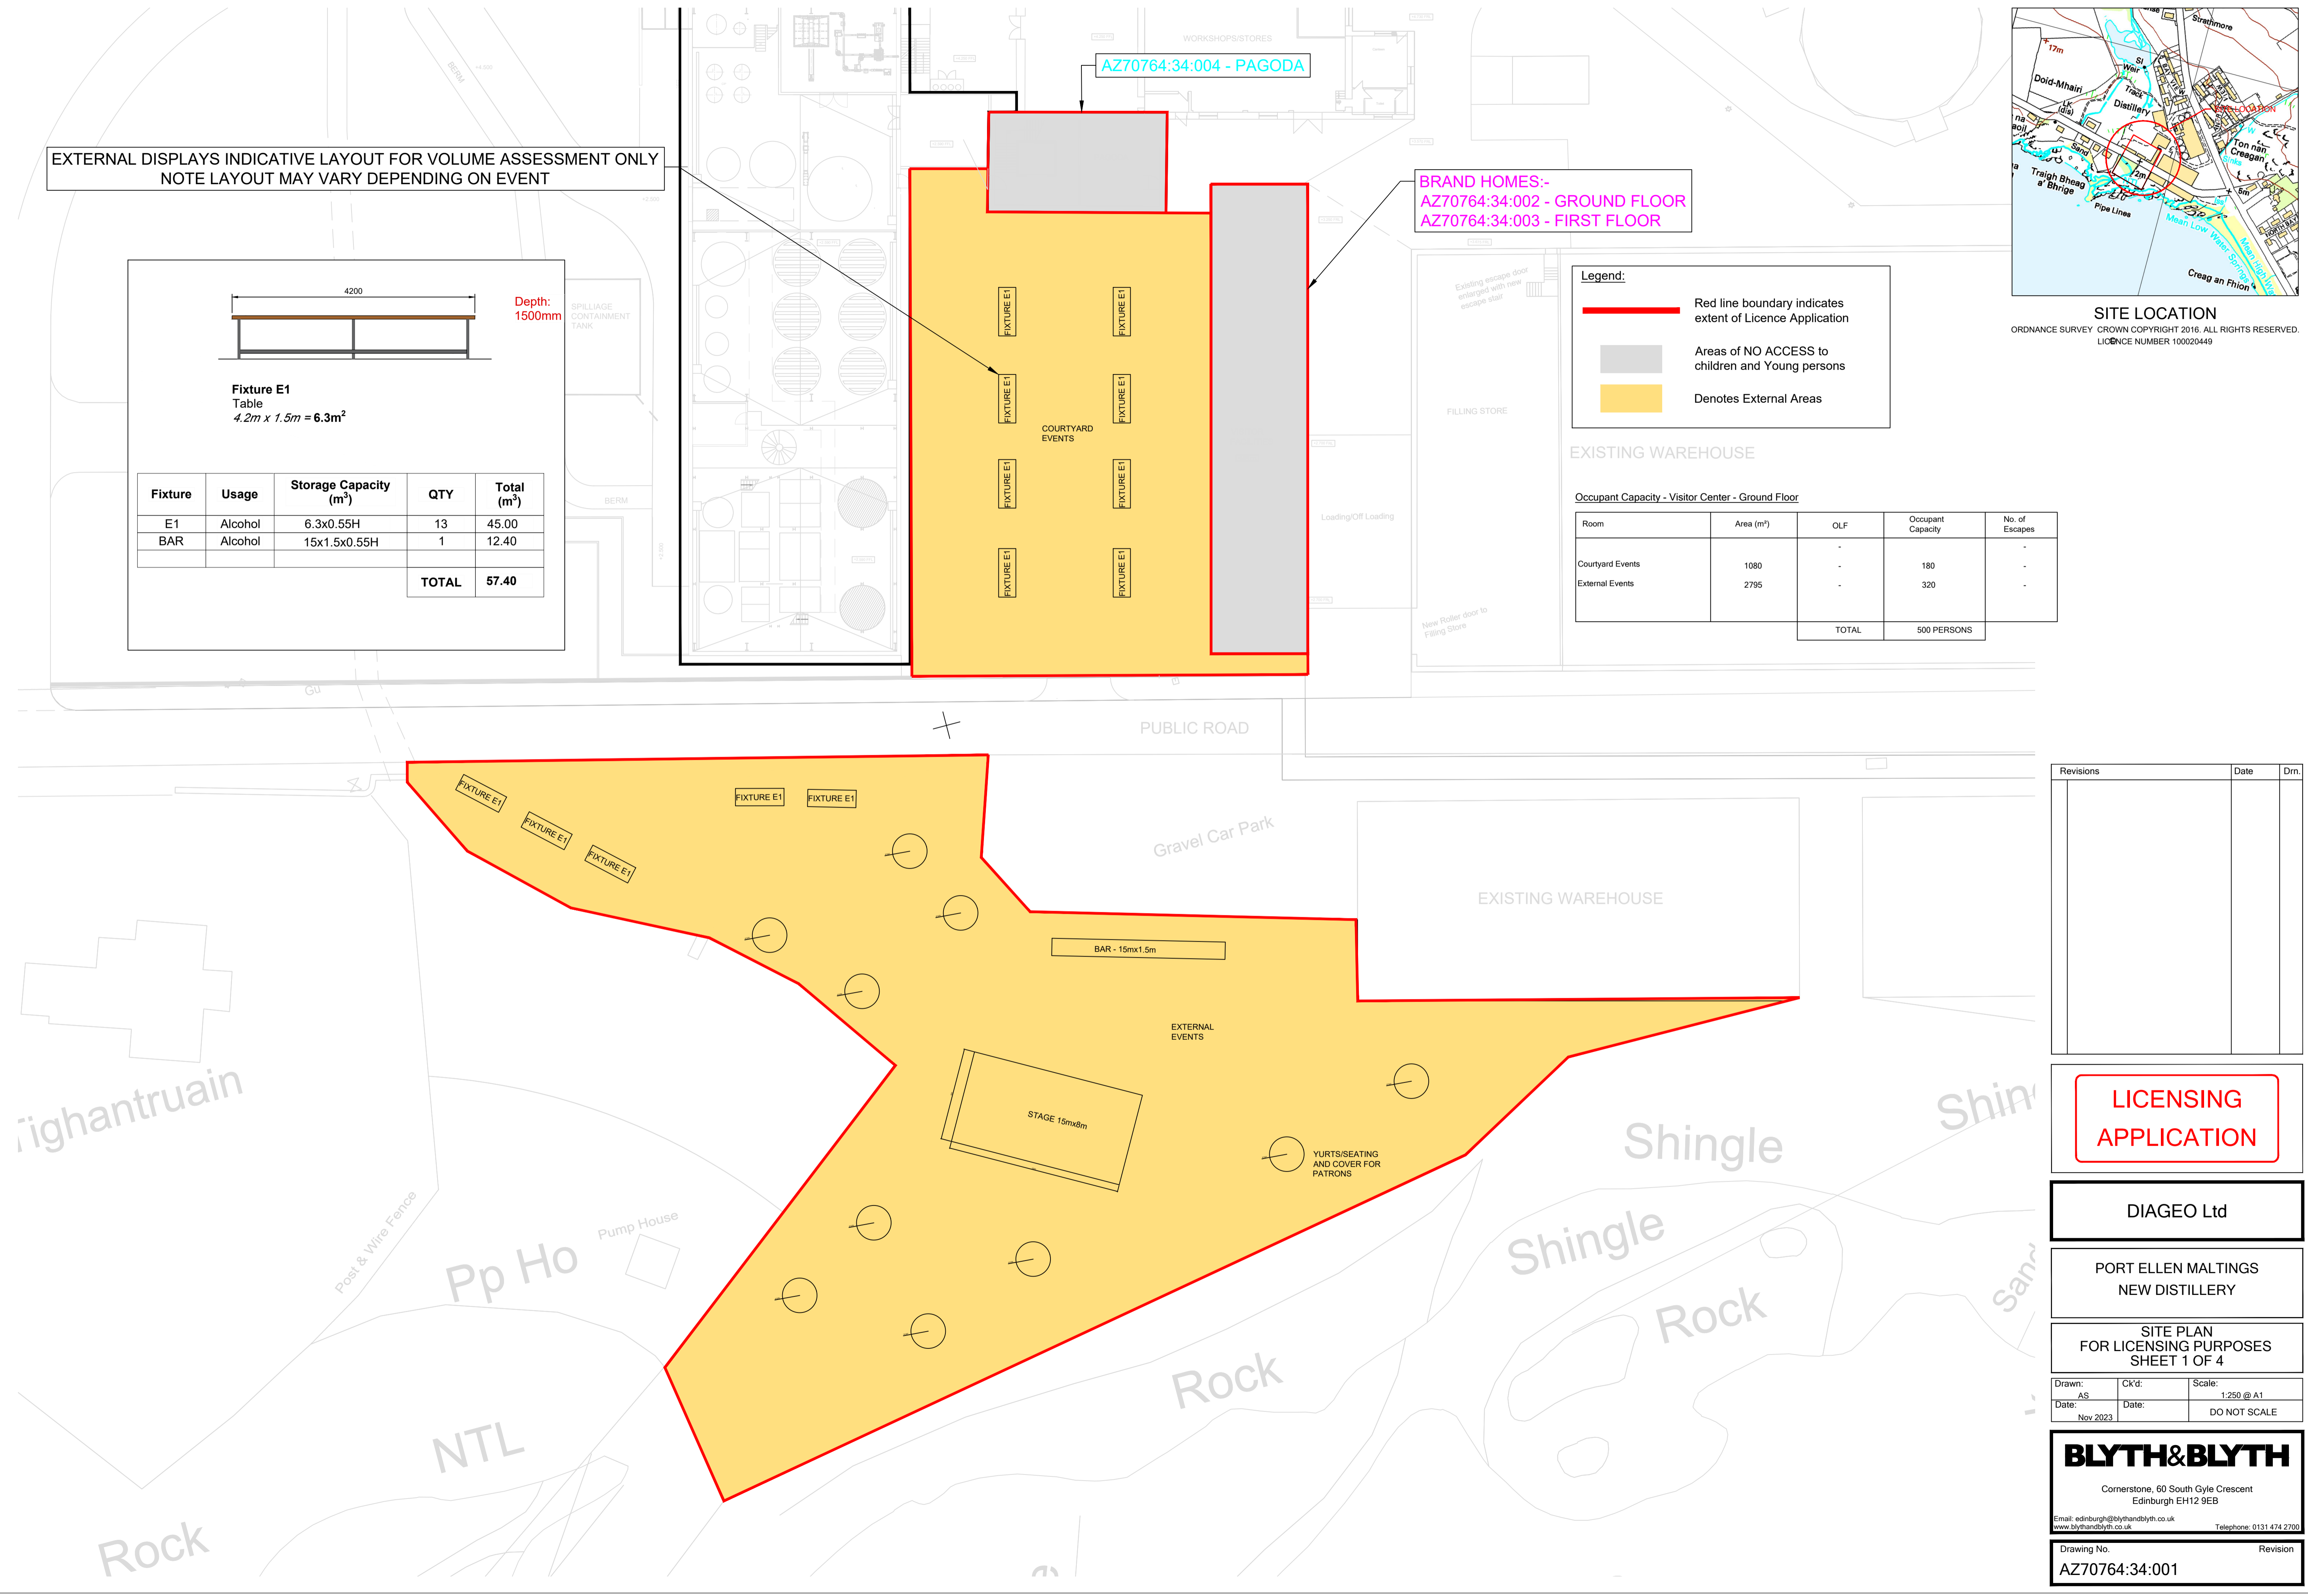

Revisions	Date	Drn.

LICENSING APPLICATION

DIAGEO Ltd
PORT ELLEN MALTINGS NEW DISTILLERY

SITE PLAN FOR LICENSING PURPOSES SHEET 1 OF 4

Drawn: AS	Ck'd:	Scale: 1:250 @ A1
Date: Nov 2023	Date:	DO NOT SCALE

BLYTH & BLYTH
Cornerstone, 60 South Gyle Crescent
Edinburgh EH12 9EB
Email: edinburgh@blythandblyth.co.uk
www.blythandblyth.co.uk Telephone: 0131 474 2700

Drawing No.	Revision
AZ70764:34:001	