


Oban Bay Enhancement Scheme

North Pier Maritime Visitor Facility
&
Public Realm Enhancement
– Phase 1 and Phase 2



Project Name	Project no. - Drawing no. - Revision
Capita	1944-(PL)20
White Building	Status
Oban Regeneration Project	Planning
Title	Drawn By
PROPOSED 3D Visualisations	DW
Maritime Visitor Facility	Drawn Date
North Pier	13/06/2014
	Scale (s)
	NTS
	Oberlanders Architects LLP
	16 Melville Street Edinburgh EH3 7NS
	T 0131 225 9070
	F 0131 220 3783
	E mail@oberlanders.co.uk
	www.oberlanders.co.uk



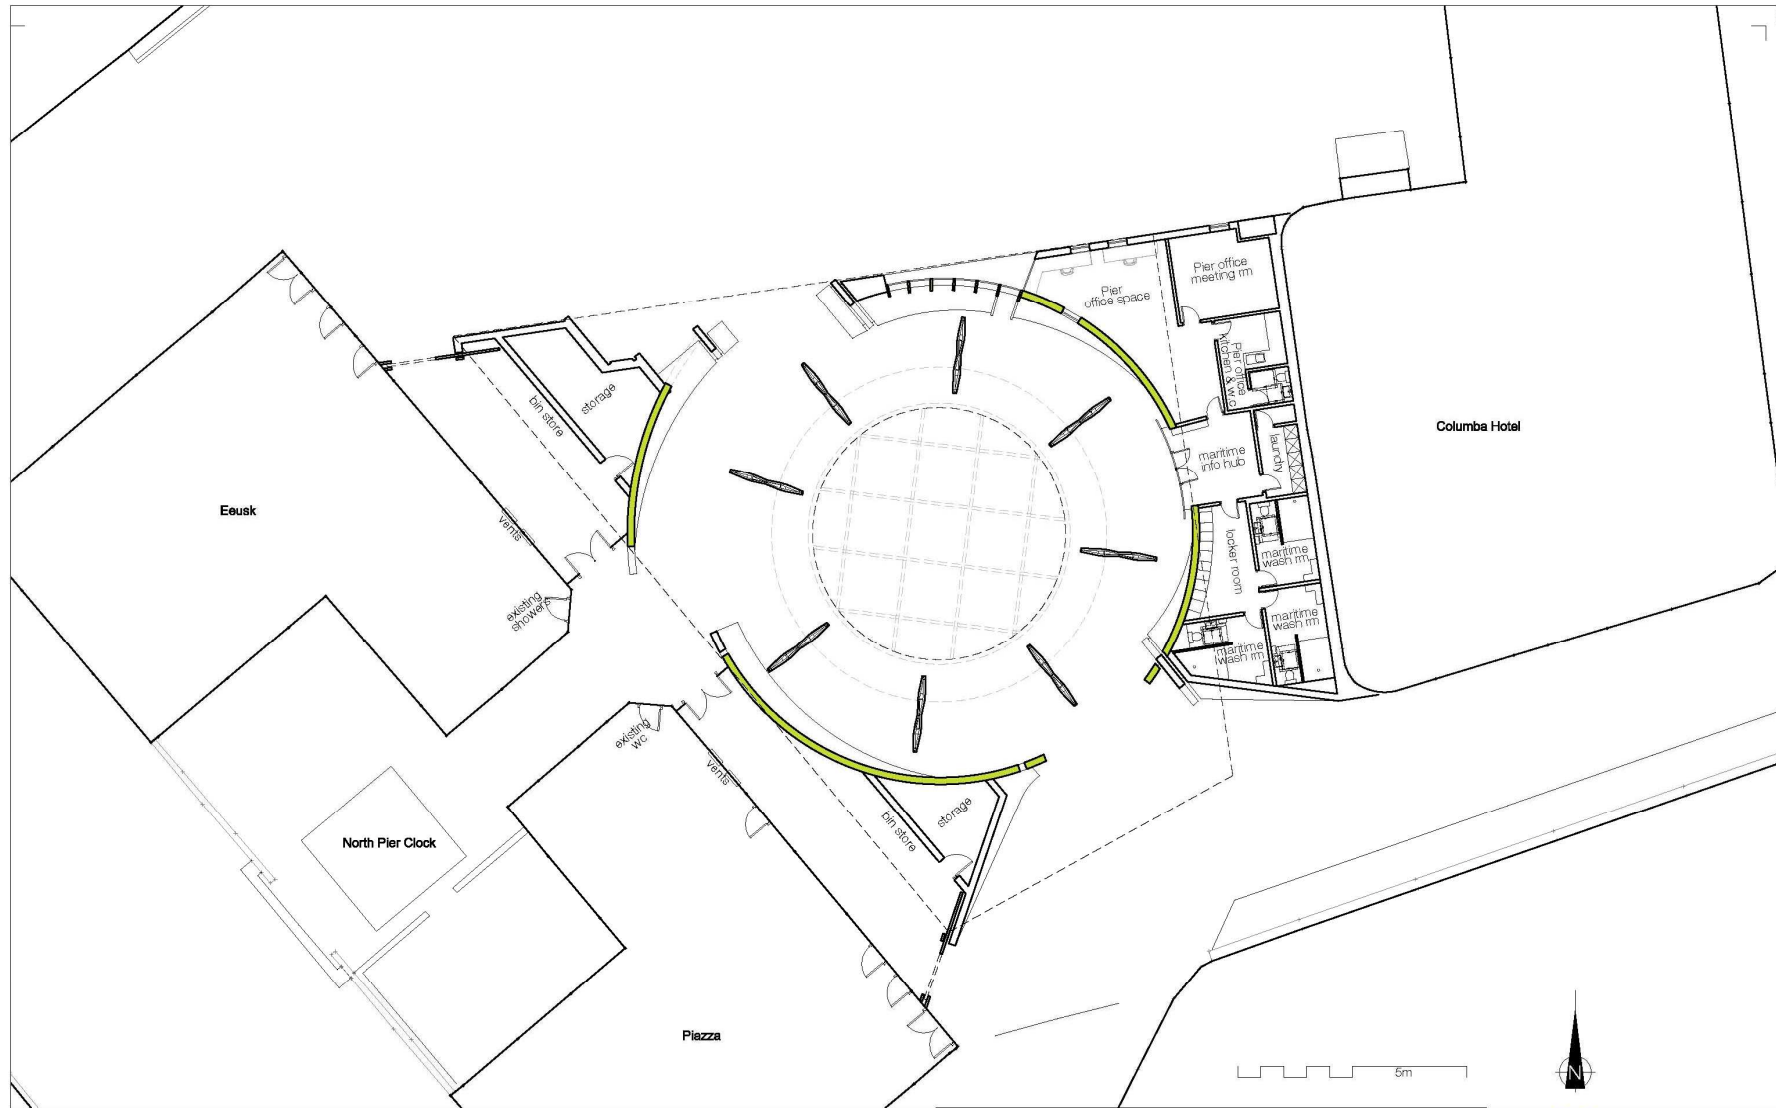

AREAS: Pier Office: 61.3sqm | Maritime Public (washrooms, locker room, info hub & laundry): 66.5sqm | Public space: 49sqm | Storage: 31.5sqm | Bin store: 28.7sqm

Project Name
Capita
 White Building
 Oban Regeneration Project

Title
PROPOSED Ground Floor Plan
 Maritime Visitor Facility
 North Pier

Project no. - Drawing no. - Revision
1944-(PL)08

Status
Planning

Drawn By
DW

Drawn Date
23/05/2014

Scale (s)
1:200 @ a3


Oberlanders Architects LLP
 16 Melville Street Edinburgh EH3 7NS
 T 0131 226 8070
 F 0131 220 3763
 E mail@oberlanders.co.uk
 www.oberlanders.co.uk





Project Name	Project no. - Drawing no. - Revision
Capita	1944-(PL)15
White Building	Status
Oban Regeneration Project	Planning
Title	Drawn By
PROPOSED 3D Visualisation	DW
Maritime Visitor Facility	Oberlanders Architects LLP
North Pier	16 Malville Street Edinburgh EH3 7NS
	T 0131 225 9070
	F 0131 220 3763
	E mail@oberlanders.co.uk
	Scale to
	NTS
	www.oberlanders.co.uk



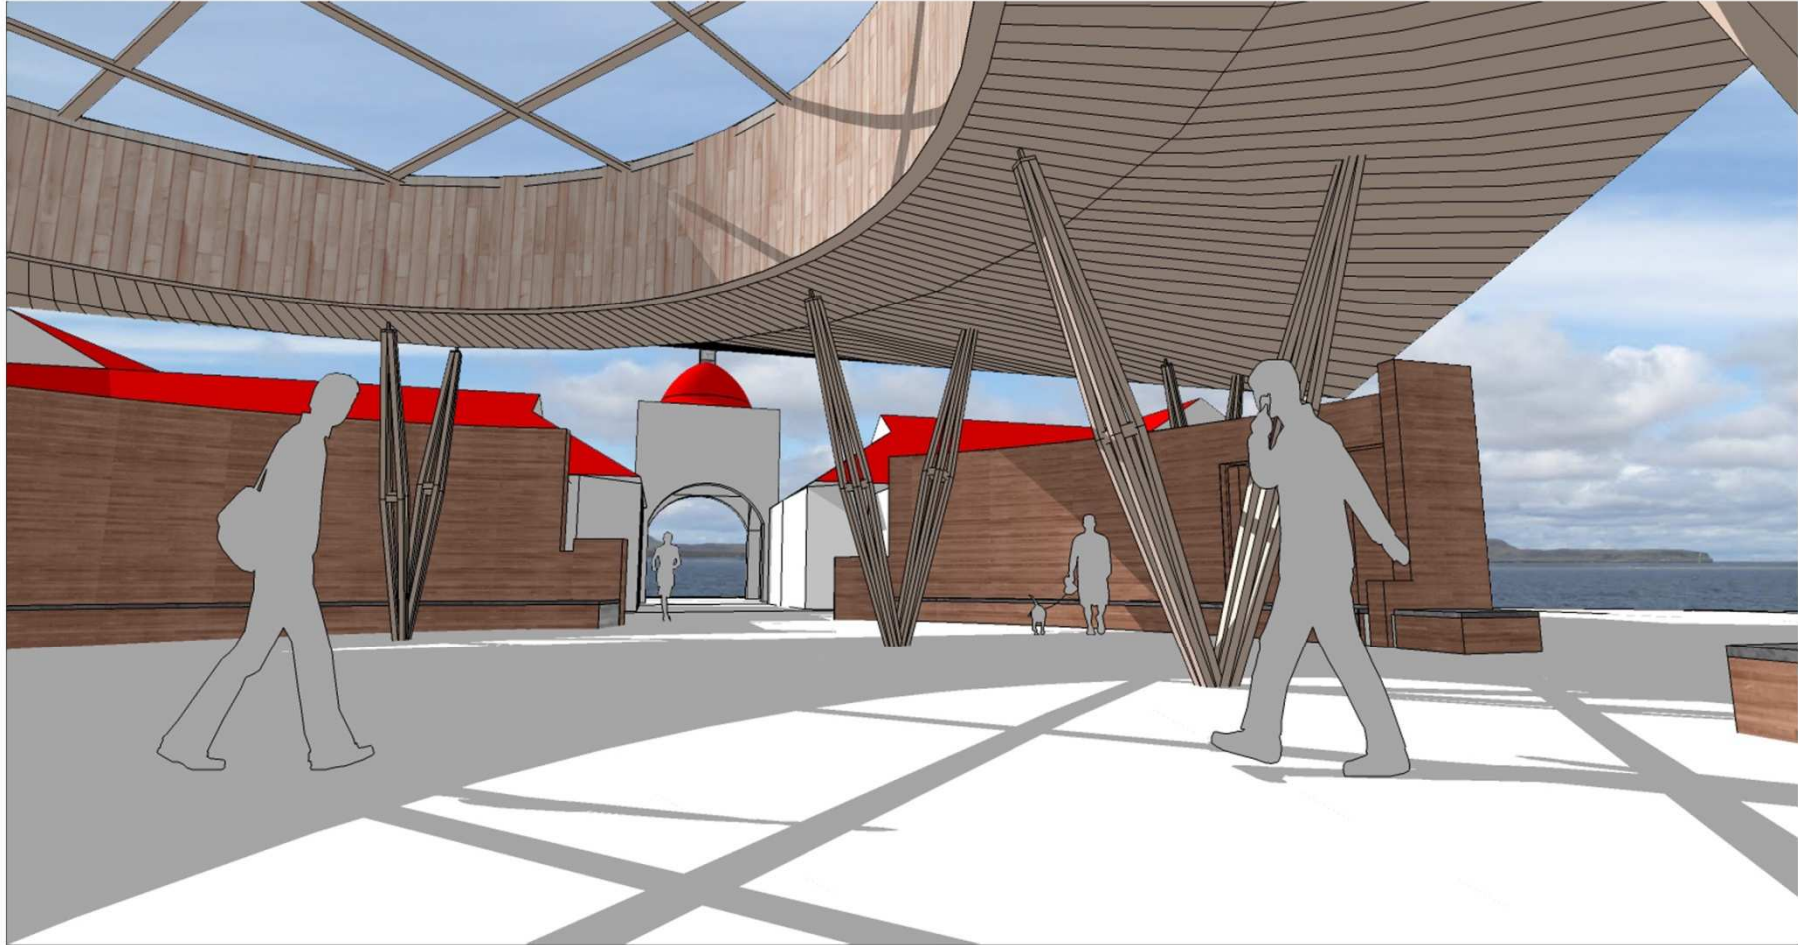

Project Name	Project no. - Drawing no. - Revision
Capita	1944-(PL)16
White Building	Status
Oban Regeneration Project	Planning
Title	Drawn By
PROPOSED 3D Visualisation	DW Oberlanders Architects LLP
Maritime Visitor Facility	Drawn Date
North Pier	13/06/2014
	Scale (s)
	NTS
	16 Melville Street Edinburgh EH3 7NS
	T 0131 225 9070
	F 0131 220 3783
	E mail@oberlanders.co.uk
	www.oberlanders.co.uk





Project Name	Project no. - Drawing no. - Revision
Capita	1944-(PL)17
White Building	Status
Oban Regeneration Project	Planning
Title	Drawn By
PROPOSED 3D Visualisation	DW Oberlanders Architects LLP
Maritime Visitor Facility	Drawn Date
North Pier	13/06/2014
	Scale (s)
	NTS
	16 Melville Street Edinburgh EH3 7NS
	T 0131 225 9070
	F 0131 220 3783
	E mail@oberlanders.co.uk
	www.oberlanders.co.uk





Project Name	Project no. - Drawing no. - Revision
Capita	1944-(PL)18
White Building	Status
Oban Regeneration Project	Planning
Title	Drawn By
PROPOSED 3D Visualisation	DW Oberlanders Architects LLP
Maritime Visitor Facility	Drawn Date
North Pier	13/06/2014
	Scale (s)
	NTS



Oban Bay Public Realm Scheme

North Pier to Station Square
Including Stafford Street
& George Street

Public Realm: Phase 1

Stafford Street Pedestrianisation Scheme

- October 2014 – April 2015
- Public Space
- Café Culture potential
- Management Agreement sought with traders


- P2** Granite Paving Sets
Magma Granite, 150 x RL x 35/65mm (Range 150 - 300) Diamond sawn, flamed finish, staggered bond. Supplied by Hardscape (Tel: 0845 200 1748) or approved equivalent.
- P9** Granite Tactile Paving
Kobra Granite, 400 x 400 x 35/65mm. Diamond sawn, flamed finish, black bond. Supplied by Hardscape (Tel: 0845 200 1748) or approved equivalent.
- T1** Granite Sets Trim - Cube bands
Kobra Granite, 100 x 100 x 75mm. 2ho bands staggered Diamond sawn, flamed finish. Supplied by Hardscape (Tel: 0845 200 1748) or approved equivalent.
- T2** Granite Channel Trim
Kobra Granite, 500mm on Stafford Street only x RL x 60mm thick. Diamond sawn, flamed finish. Supplied by Hardscape (Tel: 0845 200 1748) or approved equivalent.
- K1** New Kobra Granite H&B road kerb
- A1** Granite Terrace
Kobra Granite, 500 x RL x 300 mm with 20mm Bullnose to leading edge. Diamond Sawn, flamed finish with mixed vapour demarcation. Supplied by Hardscape (Tel: 0845 200 1748) or approved equivalent.
- A2** Granite Steps
Kobra Granite, 300 x RL x 167 mm with 10mm Bullnose to leading edge. Diamond sawn, flamed finish with mixed vapour demarcation. Supplied by Hardscape (Tel: 0845 200 1748) or approved equivalent.

- W2** Slate Stone Faced Wall with Kobra Granite Coping
Coping diamond sawn, flamed finish (Bespoke Artwork to be fixed to coping). Local slate and Kobra Granite supplied by Hardscape (Tel: 0845 200 1748) or approved equivalent.
- F2** New Glass Balustrade
Art work to reinforced glass panels, details to be provided by artist.
- F3** DDA Handrail
Mild Steel galvanised with marine grade powder coating. RAL 7015
- S3** Bespoke seat Type 3
Length x 500 x 500mm, radial timber seating panels incorporating armrests, all bronze RAL 7015. Supplied by Blueton (Tel: 01324 839691) or approved equivalent. Vertical face of granite base fixed with Bush LED spot light at 500mm centres.
- LB** Bespoke Granite Litter Bin
Kobra Granite, 600 x 600 x 1200mm, 110 Litter capacity, supplied by Hardscape (Tel: 0845 200 1748) or approved equivalent.
- XT** Christmas Tree Socket
600 x 600 x 40mm recessed manhole cover over 400mm diameter recessed stainless steel tube, 10mm thick.
- Green** Ornamental Shrub Planting
See planting schedule

- Green Triangle** Interactive information point
- FP** Proposed feeder pillar locations. Metered/un metered as required. Availability of performance metered as per feature lighting points
- Blue Circle** Wall mounted Thom Dyana LED street lighting luminaire
- Red Circle** HESS City Element feature lighting position. To include for information access point, additional performance metered connections and WIFI repeater station.
- Red Circle** HESS City Element lighting position.
- Blue Dashed Line** Linear in ground LED wall wash feature lighting Refer to Lighting engineers drawings for details.

PLANTING SCHEDULE

Botanical Name	Common Name	Height cm	Root Zone	Specification	No. per 1
Arctostaphylos	Yellow 'Monsieur'	0.8L	Full pot		7
Artemisia maritima	Sage Thrift	2L	Full pot		7
Artemisia maritima 'Spendens'	Sage Thrift 'Spendens'	2L	Full pot		7
Calamagrostis x acutiflora 'Karl Foerster'	Feather Reed Grass 'Karl Foerster'	2L	Full pot		4
Coronilla alba 'Purtil'	Pieris Grass 'Purtil'	2L	Full pot		3
Coronilla alba 'Purtil'	Pieris Grass 'Purtil'	10L	Full pot	Specimen	
Cotinus x pauciflorus 'Worm-eater'	Worm-eater Ceanothus	30-40	2L	Bushy 5 ltrbs	3
Erigeron 'Bourgei'	Bourgei's Eringo	2L	Full pot		6
Hebe cuneata 'Saxifraga'	Shrubby Veronica	30-40	2L	Bushy 5 ltrbs	3
Hebe 'White Gem'	Shrubby Veronica 'White Gem'	30-40	2L	Bushy 5 ltrbs	3
Leucadula x intermedia 'Glosser'	English Lavender 'Glosser'	20-30	2L	Bushy 5 ltrbs	3
Laymia arvensis	Blue Lyme Grass	0.8L	Full pot		6
Pinus mugo 'Mops'	Dwarf Mountain Pine 'Mops'	15-20	2L	Bushy	4
Sambucus racemosa 'variegata'	Cotton Lavender	20-30	2L	Bushy 5 ltrbs	3
Silene tenuiflora	Mexican Feather Grass	2L	Full pot		5
Silene tenuiflora	Mexican Feather Grass	10L	Full pot	Specimen	
Yucca filamentosa	Adam's Needle	20-30	2L	Single weaver	1
Yucca filamentosa	Adam's Needle	40-60	10L	Single weaver	Specimen

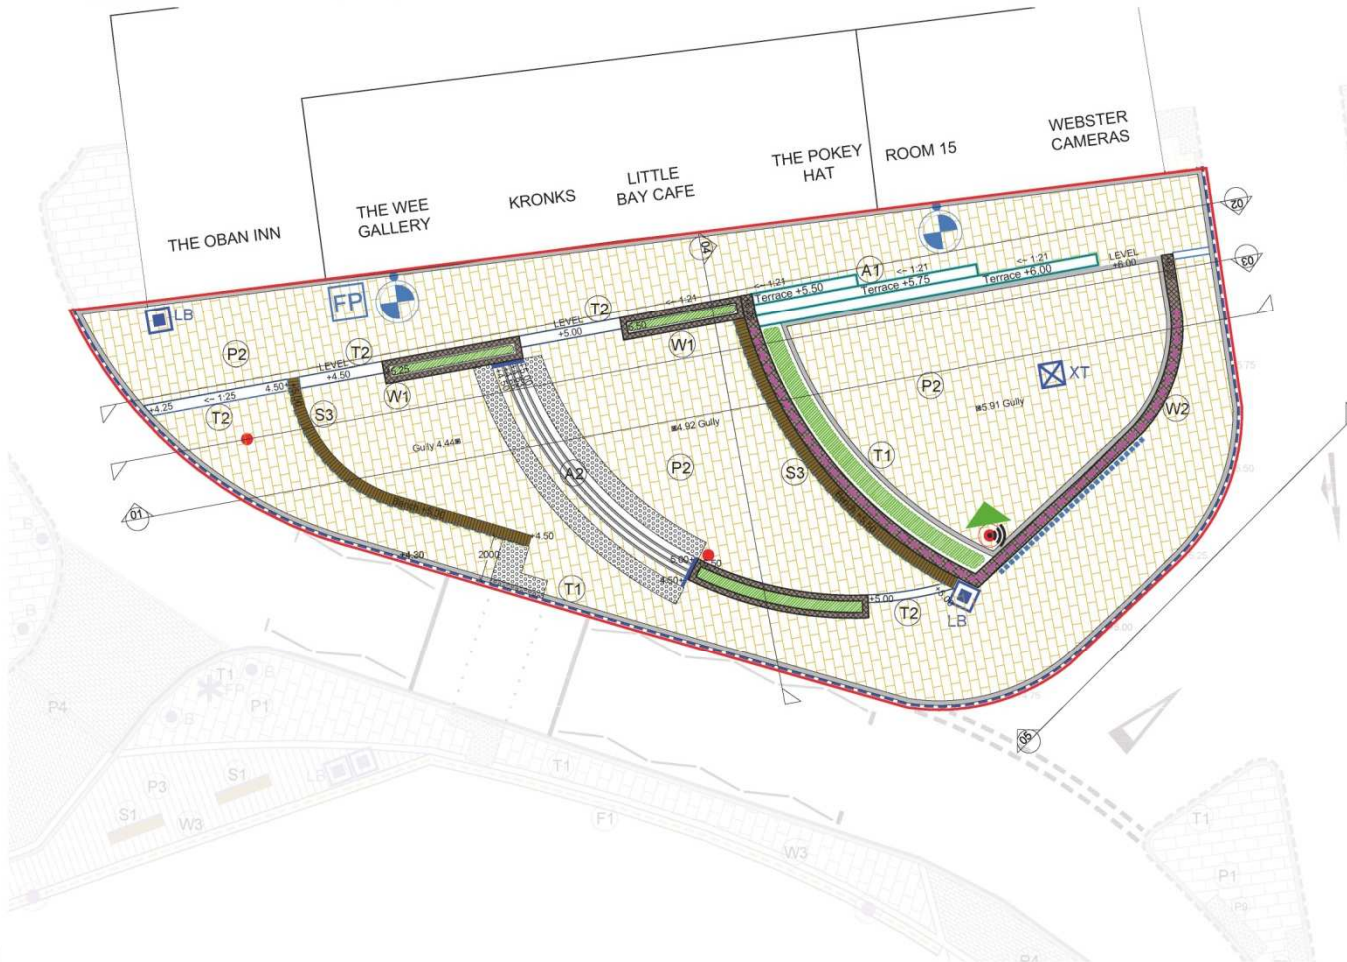

This drawing is intended for use by the Client and is not to be used for any other purpose without the written consent of the Designer. The Designer shall not be held responsible for any errors or omissions in this drawing. The Client shall be responsible for ensuring that all information is correct and up-to-date. 



Rev/Description	By	Checked	Approved	Date
PLANNING				Issued

Client: ARGYLL AND BUTE COUNCIL

Project: OBAN BAY REGENERATION PROJECT: STAFFORD ST PUBLIC REALM


Drawing: PROPOSED DETAILED LAYOUT: STAFFORD STREET

Scale @ A1	Drawn	Checked	Approved
1:100	MT	AP	AF

Project No: CS068322-04 Date: 22.04.14


Drawing Identifier: 881192.0001 (Access Compliant)
 Project name: oban_la_l103
 Issue number: 0101

CAPITA
 Property and infrastructure


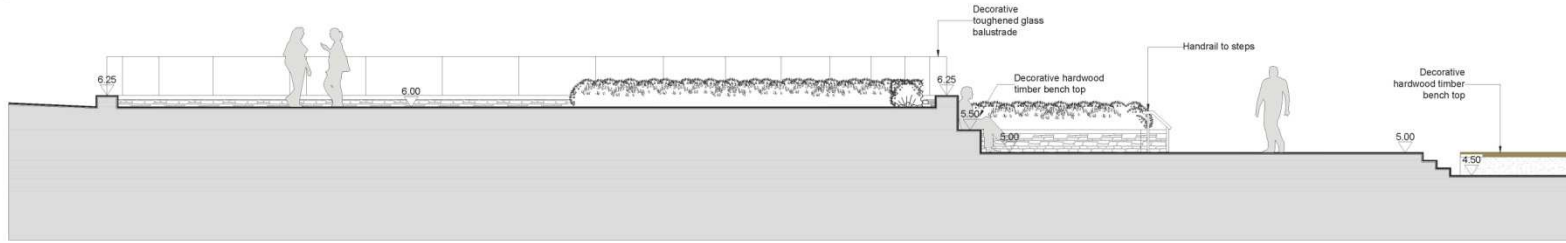


03 SECTION ELEVATION
Scale 1:50

This drawing is copyright and owned by Capita Property and Infrastructure Ltd, and is for use on this site only unless contractually stated otherwise.
DO NOT SCALE this drawing (printed or electronic version). Contractors must check all dimensions from this.
All other design team elements, where indicated, have been imported from the contractor's drawings and reference should be made to the individual contractor's drawings for exact detailing, size and/or placement.
Dimensions and / or heights within this drawing, between it and information given elsewhere, must be reported immediately to the architect for clarification before proceeding.
All works are to be carried out in accordance with the latest British Standards and Codes of Practice unless specifically stated otherwise in the specification.
Responsibility for the reproduction of this drawing in paper form, or if issued in electronic form, lies with the recipient to check all information has been reproduced in full and is correct when compared to the original paper or electronic image. Computer representations of equipment on this drawing have been coordinated, but are approximations only. Please refer to the Specifications and / or Details for actual sizes and/or specific contractor construction information.
This original document is issued for the IP/008 indicated labor and contains information of confidential nature. Further IP/008 and information will be issued in accordance with the confidentiality agreement under the contract. This original must be destroyed or returned to the contractor.
Capita Property and Infrastructure Ltd Registered Office at:
Registered in England and Wales No. 3073942. Reg. 07 November 17. Victoria Street, Manchester, Lancashire, M1 4JL. www.capitala.co.uk

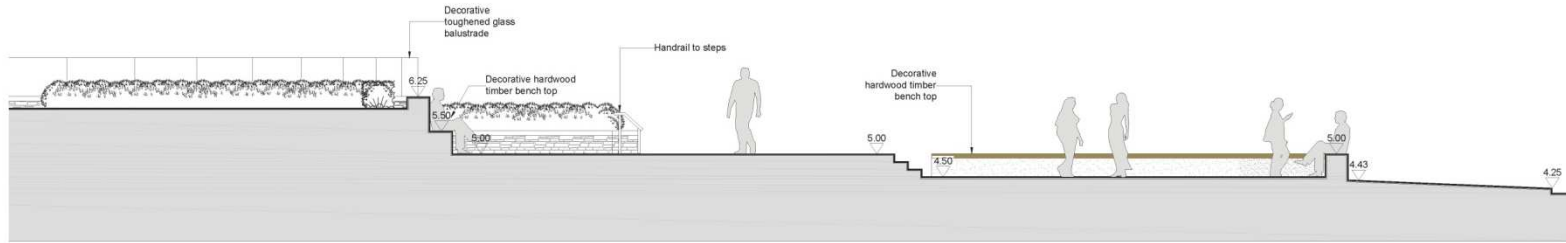

03 Continued...
Scale 1:50

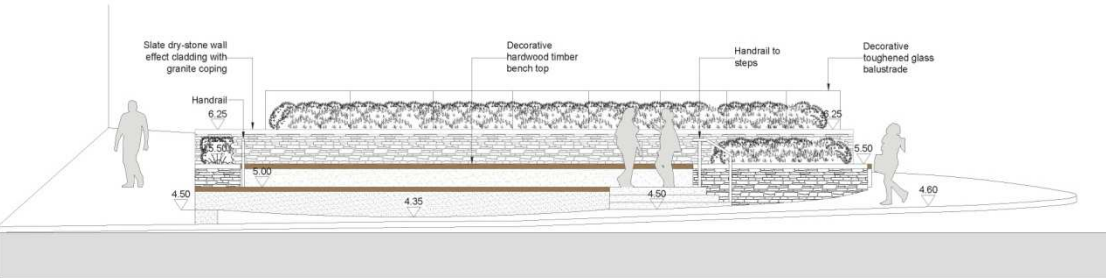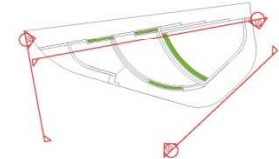

04 SECTION ELEVATION
Scale 1:50



A MEMORIAL WALL DETAILS
Scale 1:5

Rev/Description	By	Checked	Approved	Date
Purpose of Issue				Status
PLANNING				Issued

Client
ARGYLL AND BUTE COUNCIL

Project
OBAN BAY REGENERATION PROJECT:
STAFFORD STREET PUBLIC REALM

SECTION ELEVATIONS

Scale @ A1	Drawn	Checked	Approved	
1:50	AP	MT	AF	
Project No.	Date			
CS068322-04	22.04.14			
Drawing Identifier	2011/12/200/Work	Compl/1		
OBAN_LA_L202				PO1

CAPITA
Property and Infrastructure

05 SECTION ELEVATION
Scale 1:50

