


Strachur Bay

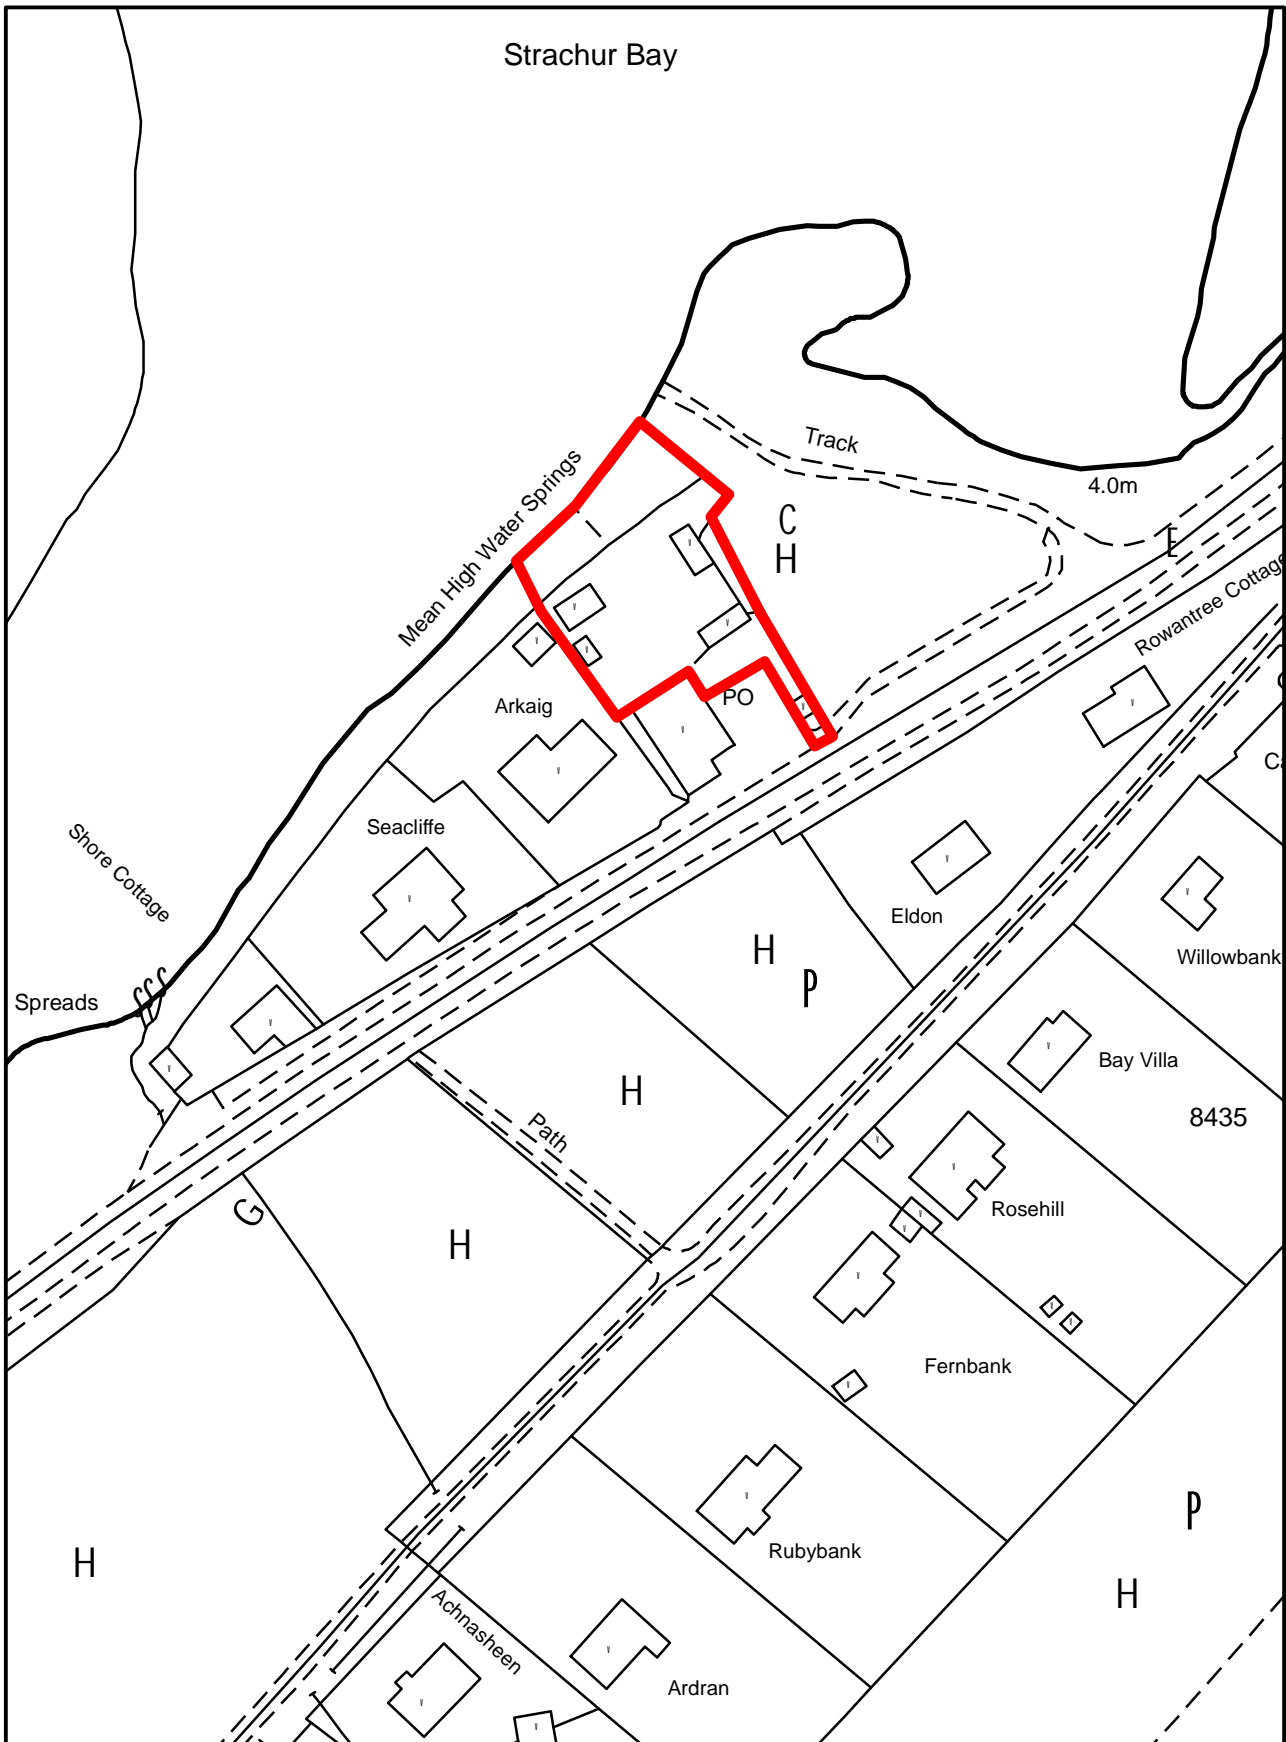

COMMITTEE LOCATION PLAN
RELEVANT TO APPLICATIONS: 07/02258/DET



1:1,250

This map is reproduced from Ordnance Survey material with the permission of Ordnance Survey on behalf of the Controller of Her Majesty's Stationery Office © Crown copyright. Unauthorised reproduction infringes Crown copyright and may lead to prosecution or civil proceedings. Argyll and Bute Council, licence number 100023368, 2004.