

revisions






Project	24 Jane Street, Dunoon	Drg.No.	SS C 00 03 01
Title	Location Plan		
Scale	1:1000 @ A4		

1



Signed as true copy relative
to the application by
Stewart McNeen (Dunoon) Ltd
Date _____
Signed: _____
(Agent)

 <p>McNEEN BUILDING CONTRACTORS</p>	Job Title 22 Jane Street, Dunoon		Scale 1:250	Rev No C
	Drawing Title Existing Block Plan		Drawn By gj	Drawing No. SS-L-003
		Checked by _____	Date May 11	
				

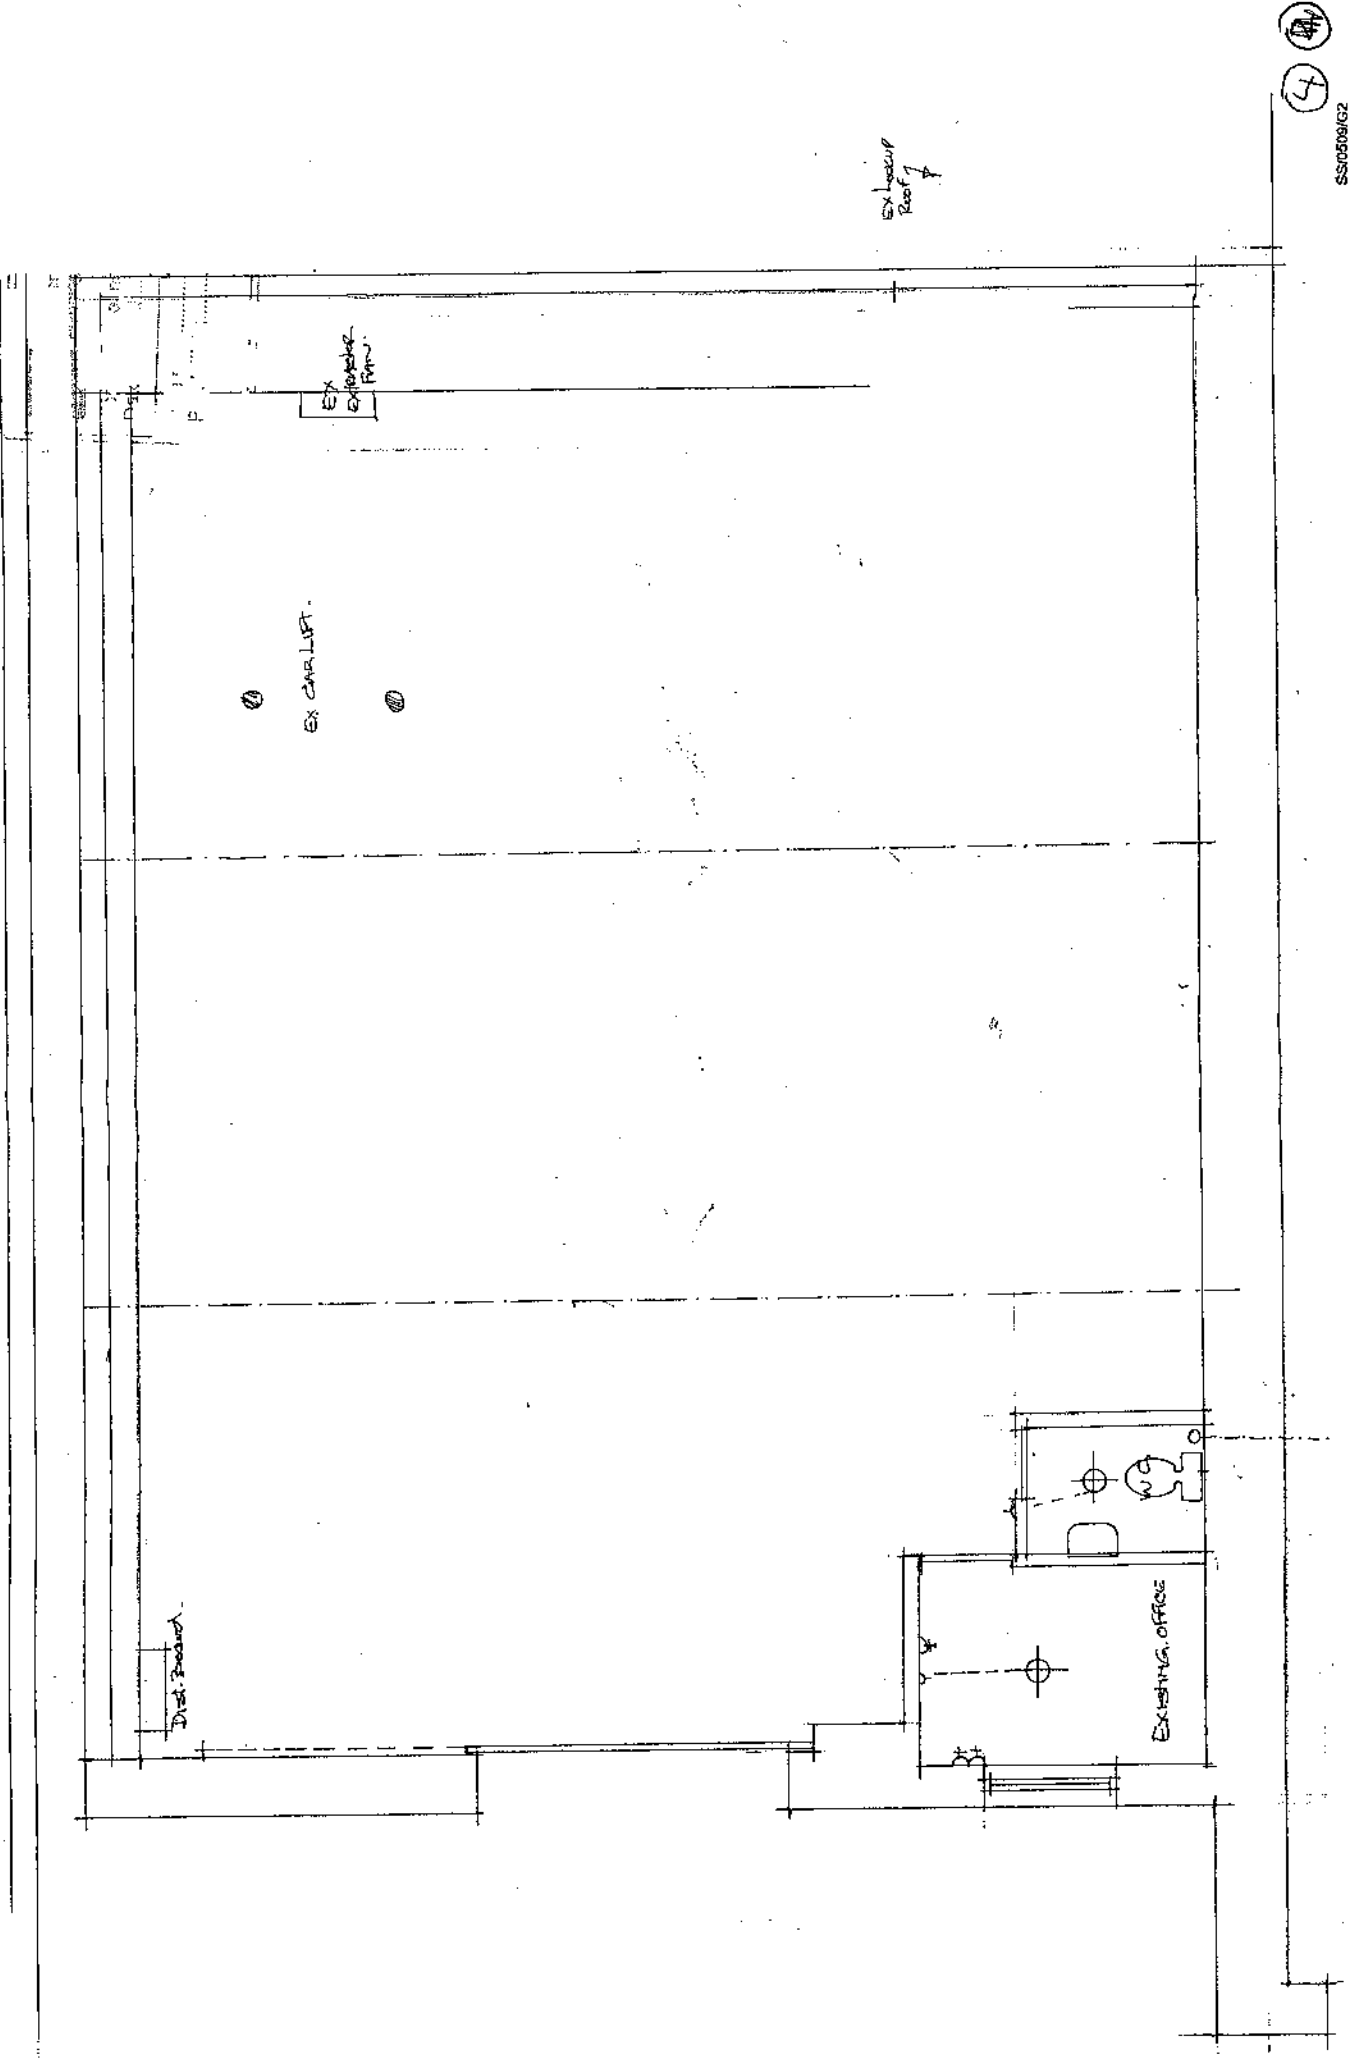

EX HATCH ROOM

EX CHARLIFT



Dist. Board

Existing Office

SS10209/G2


Existing Plan 1:

4
5

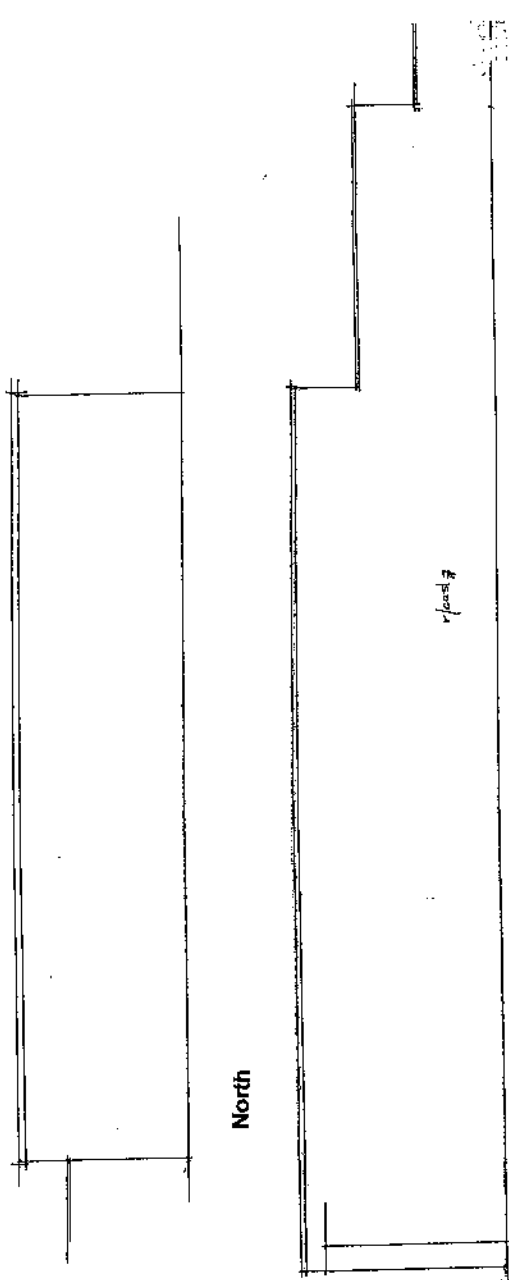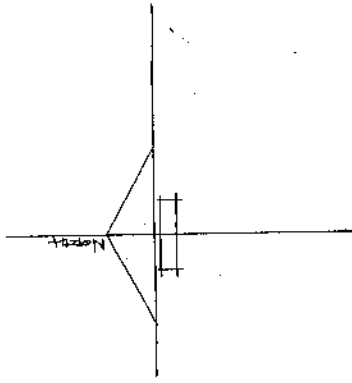

North

South

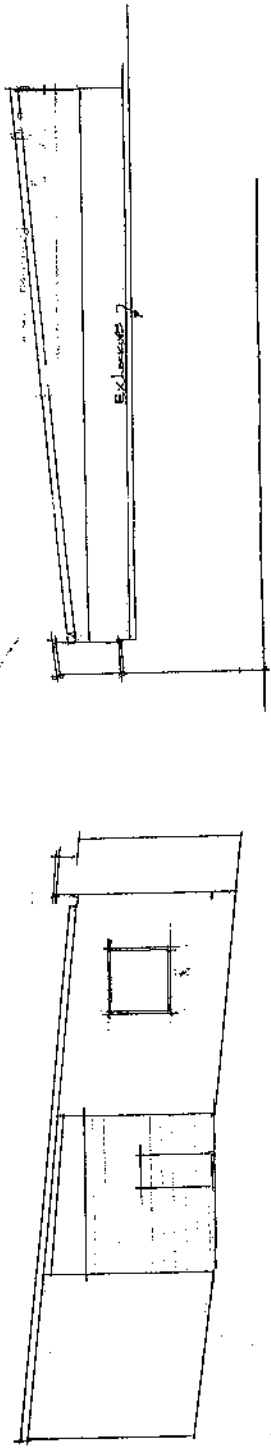

West

East

Existing Elevations

1:100

Proposed refurbishment of Garage at Jane Street, Dunoon for Cowal Building Supplies Ltd

SS/06/06/01

