


Argyll and Bute Council
Planning Services

Application no. 09/00/633/AE1
Date received: 4.5.09

Plan no. 4.5. MAY 2009
P.O. initials: P

8

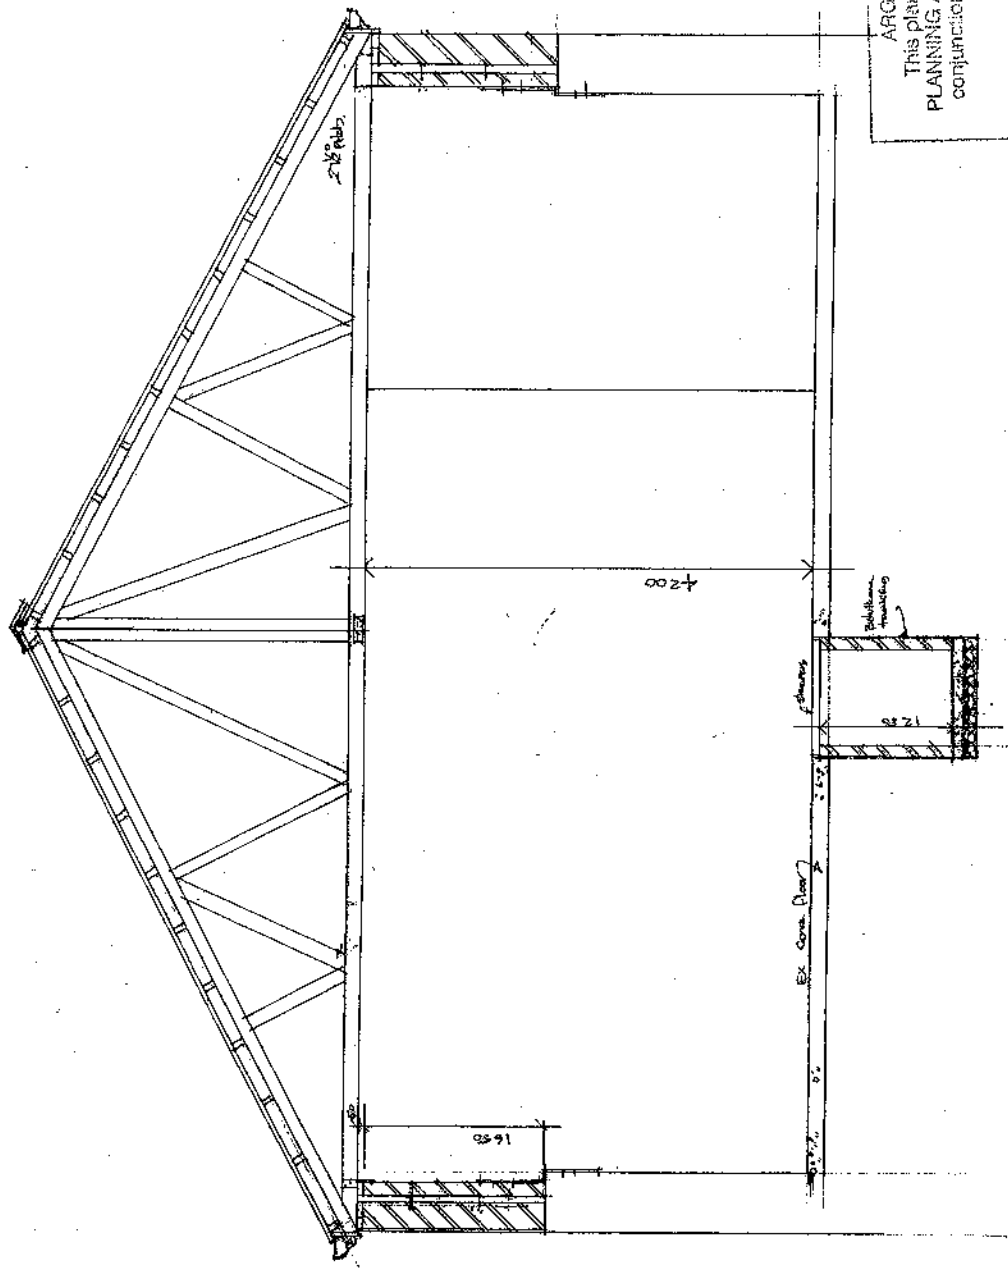

- Down battings :-**
Remove existing roof covering and remove all joists and steel structures.
Reduce wallhead to a height of 2,450mm and level off.
- Rebuild :-**
Erect 225mm brick, 50mm cavity, 100mm brick on top of existing wallhead. Cavity tray to be installed.
Brickwork tied to ex. Stone with metal angles at 1800 mm cbs
Exterior rendered with 22mm wet dash.
Roof timber trusses @ 1200mm cbs with 100 x 50mm purlins on top @ 600mm cbs.
Sheathing also to be cladding on gable of roof on 50 x 50mm battens horiz.
100mm deep flow gutters.
- Pit**
Ex. Concrete floor breached to form 900mm wide pit x 4.0mm long.
Ramp ladder at one end and ramp formed at other end.
- 13 amp plug sockets as shown served by wiring enclosed in conduit.
- Access door. Roller door strung along rafters.
Surface water dispersal to existing drain via trap.

ARGYLL AND BUTE COUNCIL
This plan has been APPROVED by the
PLANNING AUTHORITY and MUST be read in
conjunction with the Planning Conditions of
the Consent No. 09/00/633/AE1

Argyll J. Jones
Head of Planning Date: 09 JUN 2009

Proposed Section 1 : 50

Argyll and Bute Council
Planning Services

09/00633/021

MAY 2008
3/6 Dec

ARGYLL AND BUTE COUNCIL
THIS PLAN HAS BEEN APPROVED BY THE
PLANNING AUTHORITY AND MUST BE READ IN
CONJUNCTION WITH THE PLANNING CONDITIONS OF
CONSENT NO.

09/00633/021

Angus G...
Lead of Planning


Date 09 JUN 2008

08

EX
Tookup
Roof 7

SS/0509/03

EX
To EX
down
in October 2008

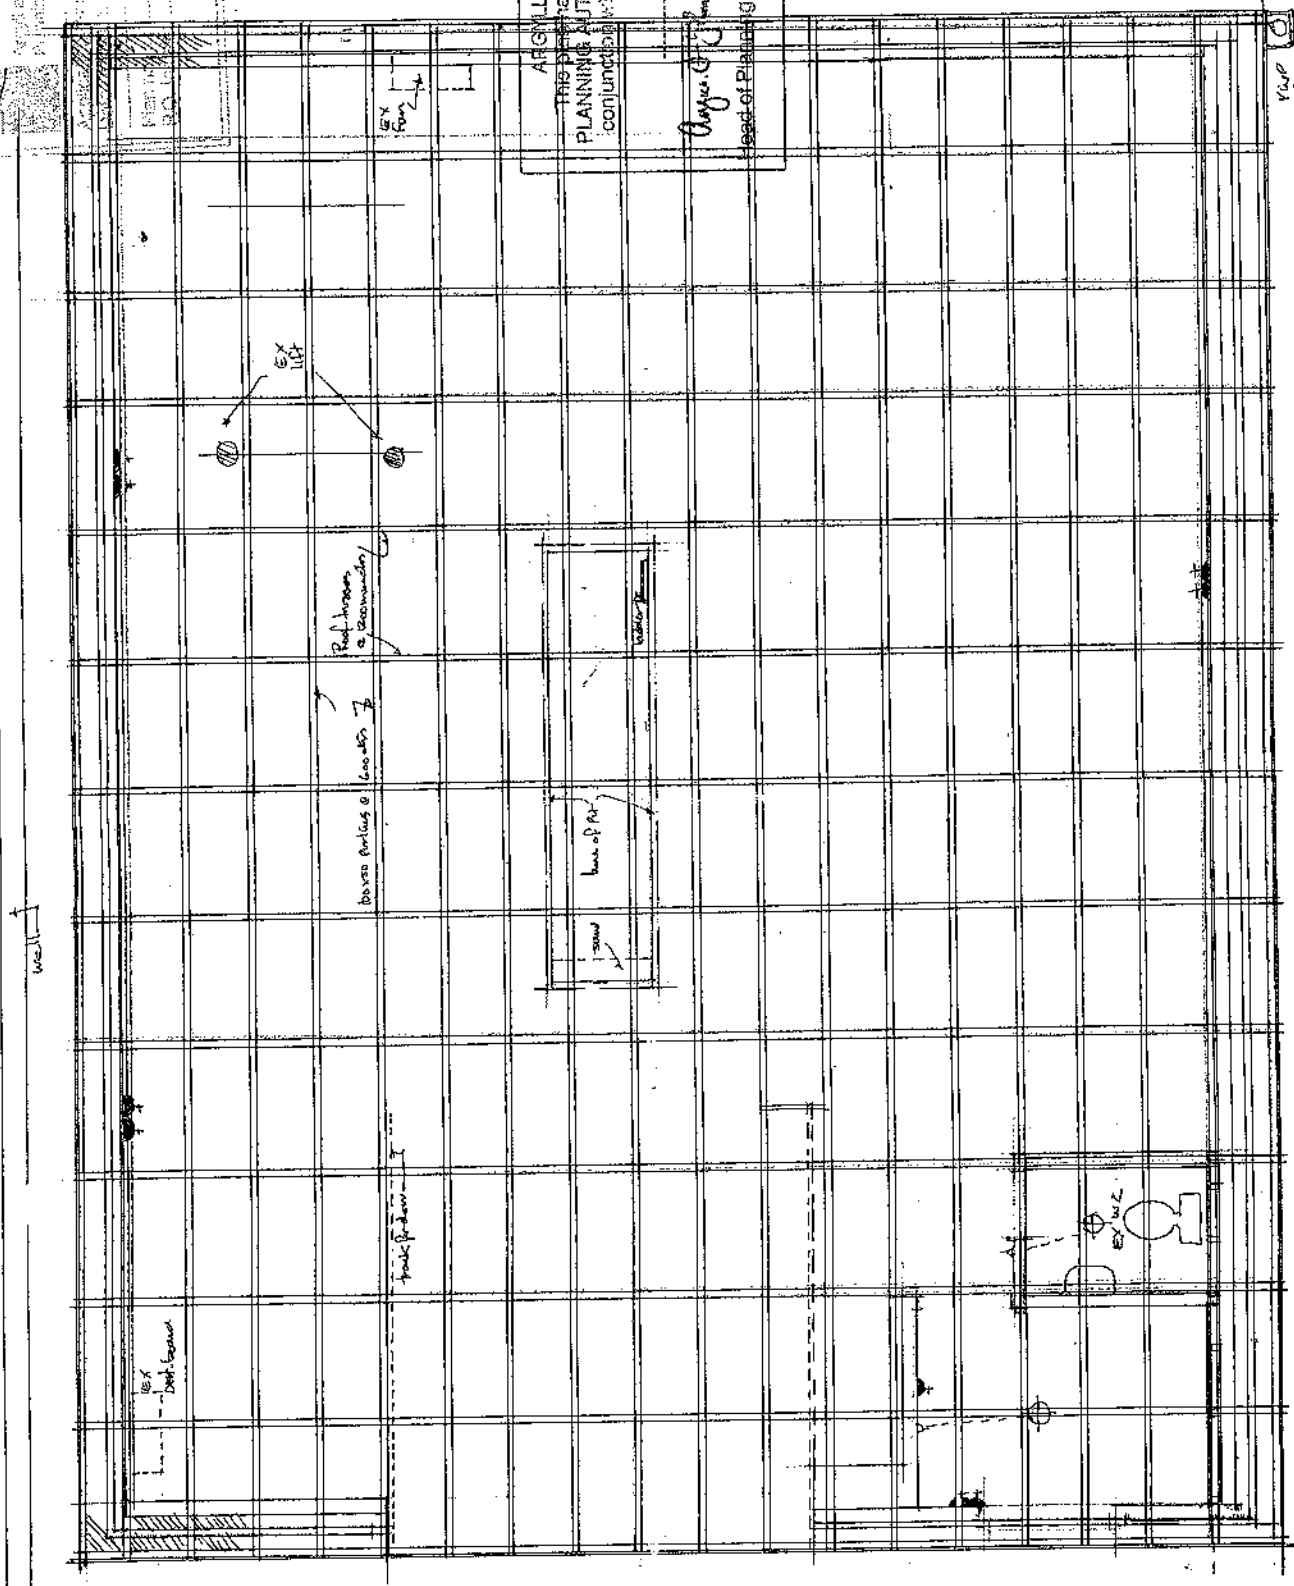

Proposed Plan 1:50