


Signed as true copy relative to the application by Stewart McNeel (Dunoon) Ltd  
Date: \_\_\_\_\_  
Signed: \_\_\_\_\_ (Agent)

NOTES:



REVISIONS	
No.	Description

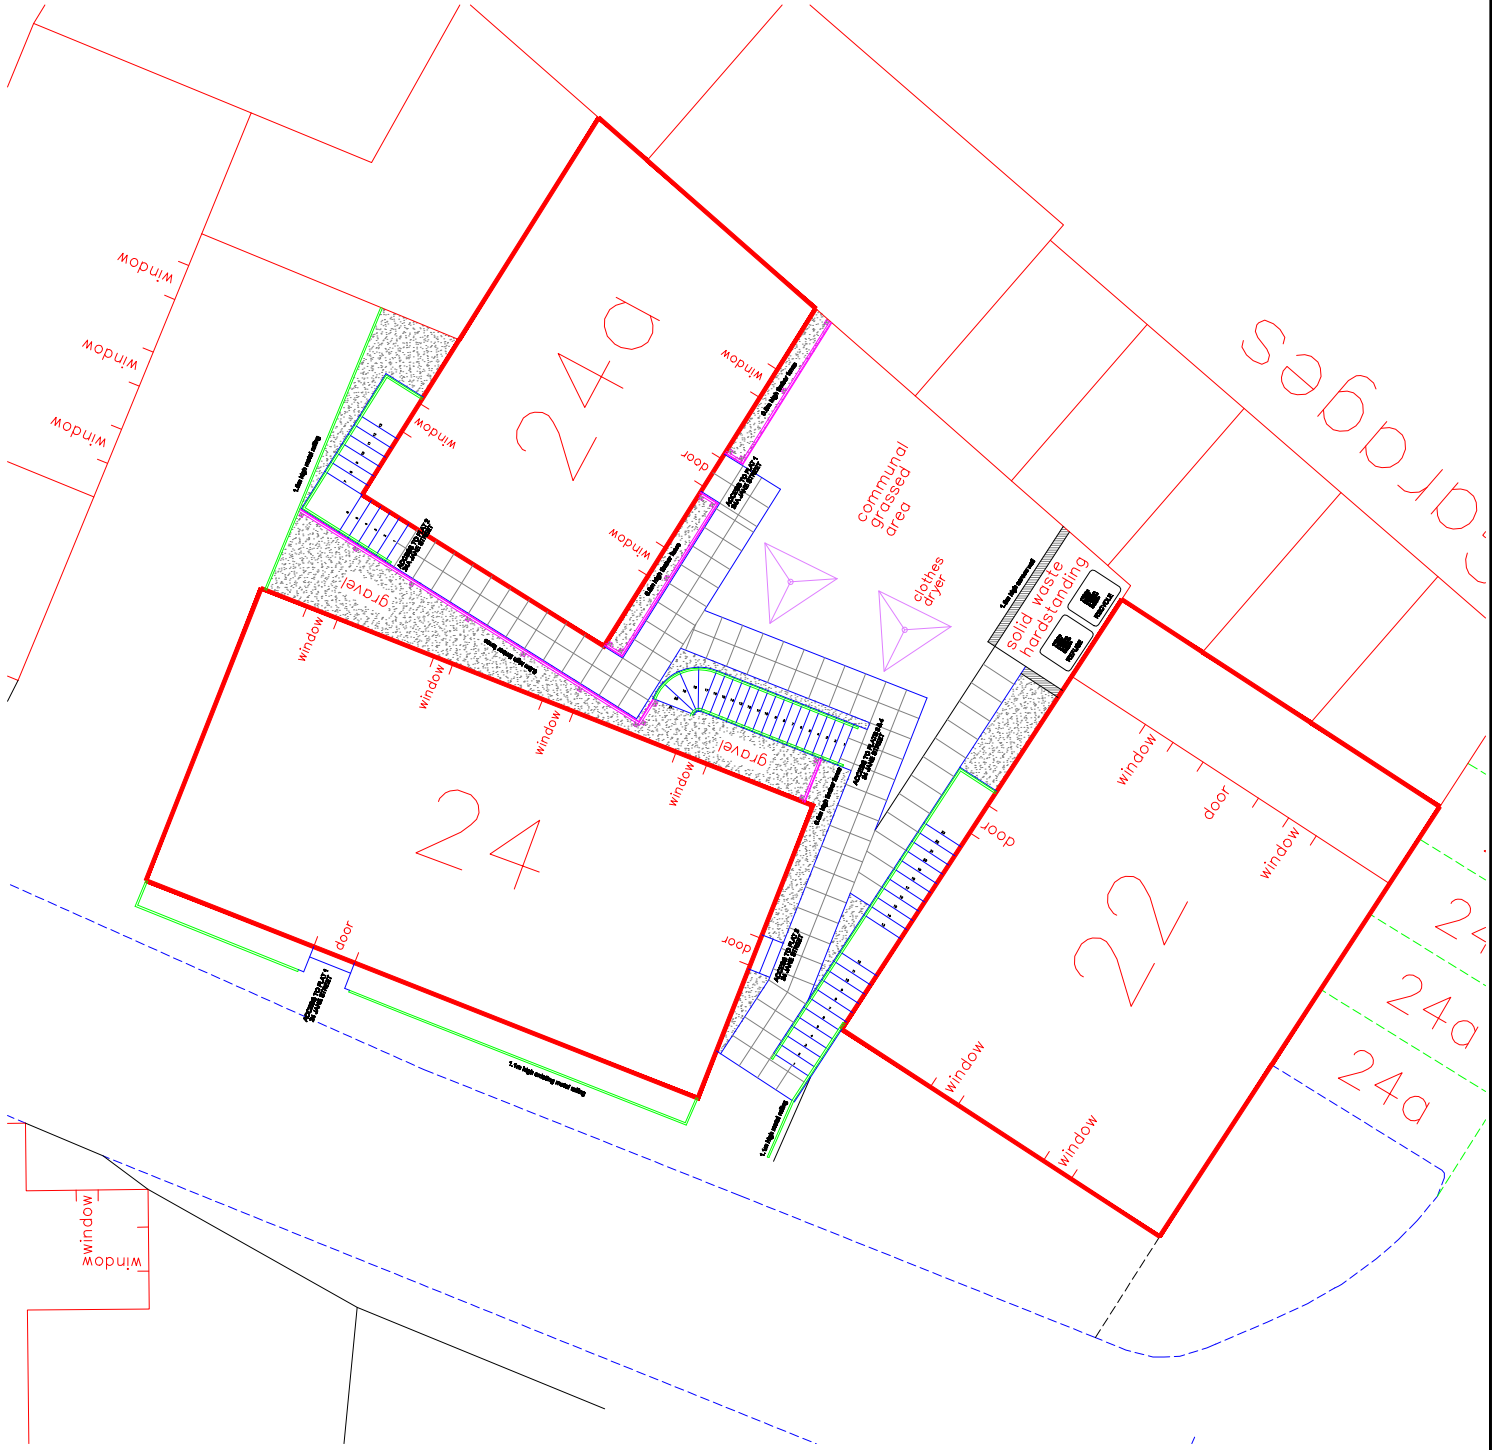

Job Title: CBPS 22-24 Jane Street Dunoon, Argyll

Drawing Title: Proposed Rear Courtyard Layout

Drawn by: [ ] Date: Aug 11

Checked by: [ ] Scale: 1:100

H 3 SS 02 A 09 -

Date: \_\_\_\_\_

All dimensions to be brought to the attention of the client.