


Argyll and Bute Council  
 Planning and Regulatory  
 Services

Application ref no: 11/02075/PP  
 Date received: 11/11/11  
 Plan no: 114  
 P.O. initials: AK

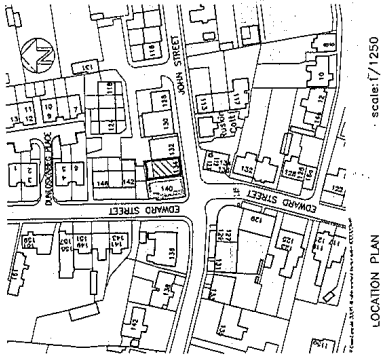

LOCATION PLAN scale: 1/1250

17 NOV 2011

**AMENDED PLAN**  
 Reference to: 11/02075/PP  
 Date Issued: 17/11/11

THIS IS THE PRINCIPAL NAME COPY OF THE DRAWING REFERRED TO IN THE APPLICATION FOR PLANNING PERMISSION

DATED 17/11/11  
 SIGNED Taylor Haggarty Design  
 A. MacLellan esp.


Proposed Sub-division to form 2 Flats at 134 John Street, Dunoon

EXISTING PLANS


TAYLOR HAGGARTY DESIGN  
 14 Main Street, Dunoon, Argyll & Bute, PA46 6PP  
 Email: info@taylorhaggartydesign.com

893.01A Scale: 1/50 November 11


Argyll and Bute Council  
 Refused by PLANNING AUTHORITY  
 Relative to application No: 11/02075/PP  
 Date: 15 FEB 2012  
 Head of Planning and Regulatory Services

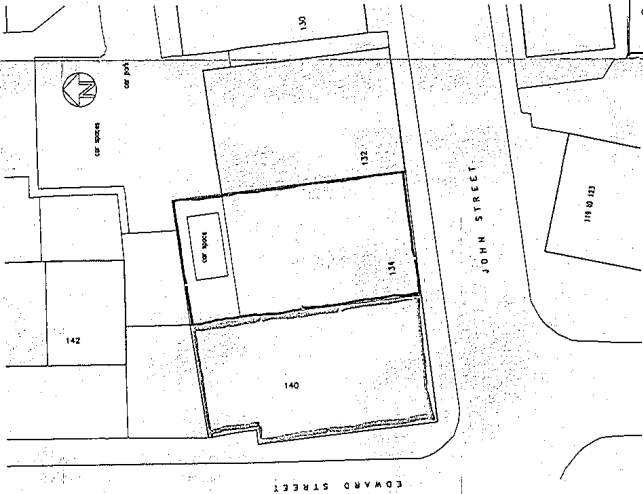


BLOCK PLAN Scale: 1/200

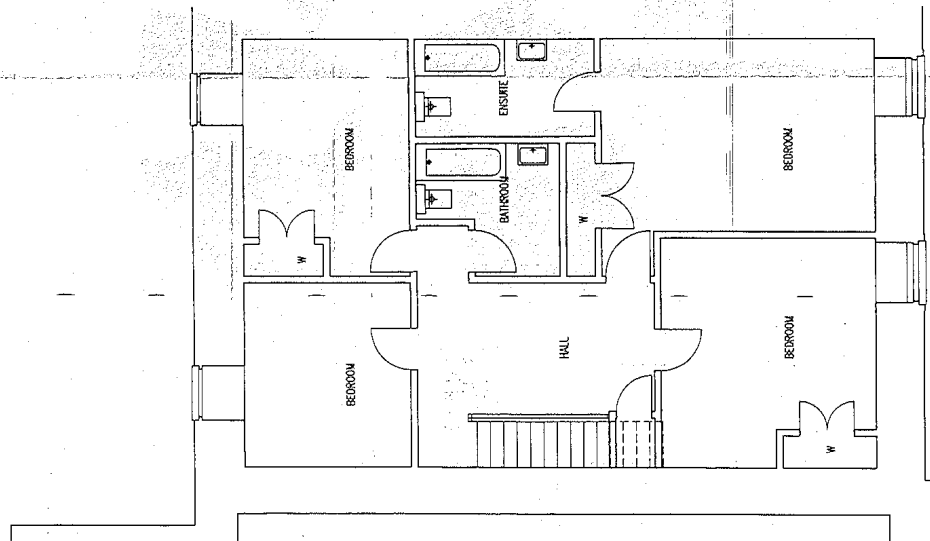

FIRST FLOOR PLAN

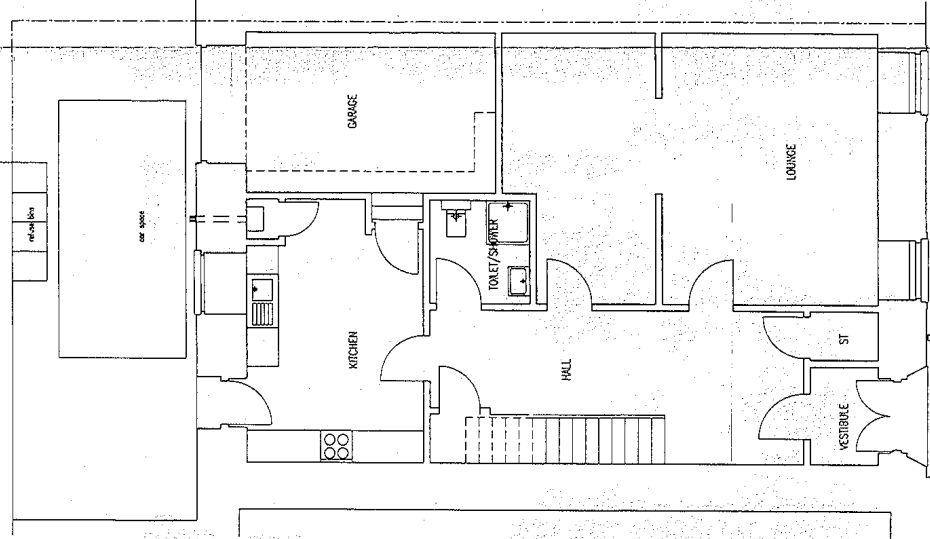


GROUND FLOOR PLAN

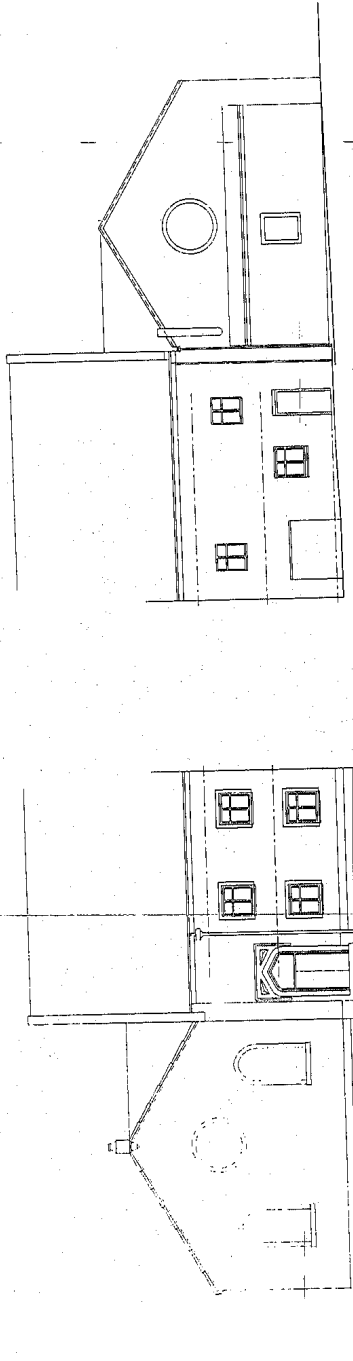

REAR ELEVATION

ELEVATION TO JOHN STREET

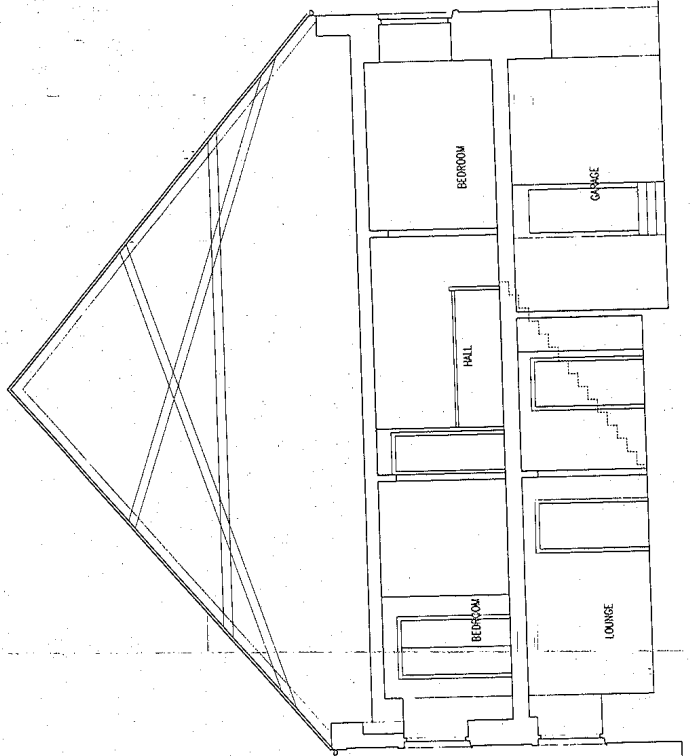

CROSS SECTION

Argyll and Bute Council  
Planning and Regulatory  
Services

Application ref no: 11/02675/02  
Date received: 11/11/11  
Plan no: 24  
PC Initials: S

3

THIS IS THE ORIGINAL AS TRUE COPY OF THE DRAWING REFERRED TO IN THE APPLICATION FOR PLANNING PERMISSION

DATE 13/10/11  
DRAWN Taylor Haggarty Design  
A. MacAlister csg

Proposed Sub-division  
to form 2 Flats at  
134 John Street, Dunoon

EXISTING SECTION  
AND ELEVATIONS

TAYLOR HAGGARTY DESIGN  
Chartered Architects  
1A Murray Street GLENCOCK GATEWAY  
Glenelg Glasgow G3 7JF Scotland

893.02 Scale: 1/25th 1/100

ARGYLL AND BUTE COUNCIL  
Refused by PLANNING AUTHORITY  
Relative to Application No: 11/02675/02  
Date: 15 FEB 2012  
Head of Planning and Regulatory Services  
Argyll and Bute Council

PLANNING NOTES:  
 1. The proposed sub-division of the existing limited house, to form 2 flats, including the extension into the existing roof space and the extension of the roof above.

Argyll and Bute Council  
 Planning and Regulatory  
 Services  
 Application ref no.: 11022/15/PP  
 Date received: 11/01/15  
 Plan no.: 817  
 P.O. Initials: JZ

3

THIS IS THE ORIGINAL A TRUE COPY OF THE DRAWING REFERRED TO IN THE APPLICATION FOR PLANNING PERMISSION.

DATE: 13/6/11  
 SENT: Taylor Haggarty Design

A. MacFater esq.

Proposed Sub-division  
 to form 2 Flats at  
 134 John Street, Dunoon

PLANS AS PROPOSED



TAYLOR HAGGARTY DESIGN


18 Marine Street, Oban, Argyll & Bute, PA34 6PP  
 e-mail: info@taylorhaggartydesign.com

893.03A

Scale: 1/50

September 11


Argyll and Bute Council  
 Refused by PLANNING AUTHORITY  
 Relative to Application No. 11022/15/PP  
 Taylor Haggarty Design  
 Head of Planning and Regulatory Services  
 15 FEB 2012

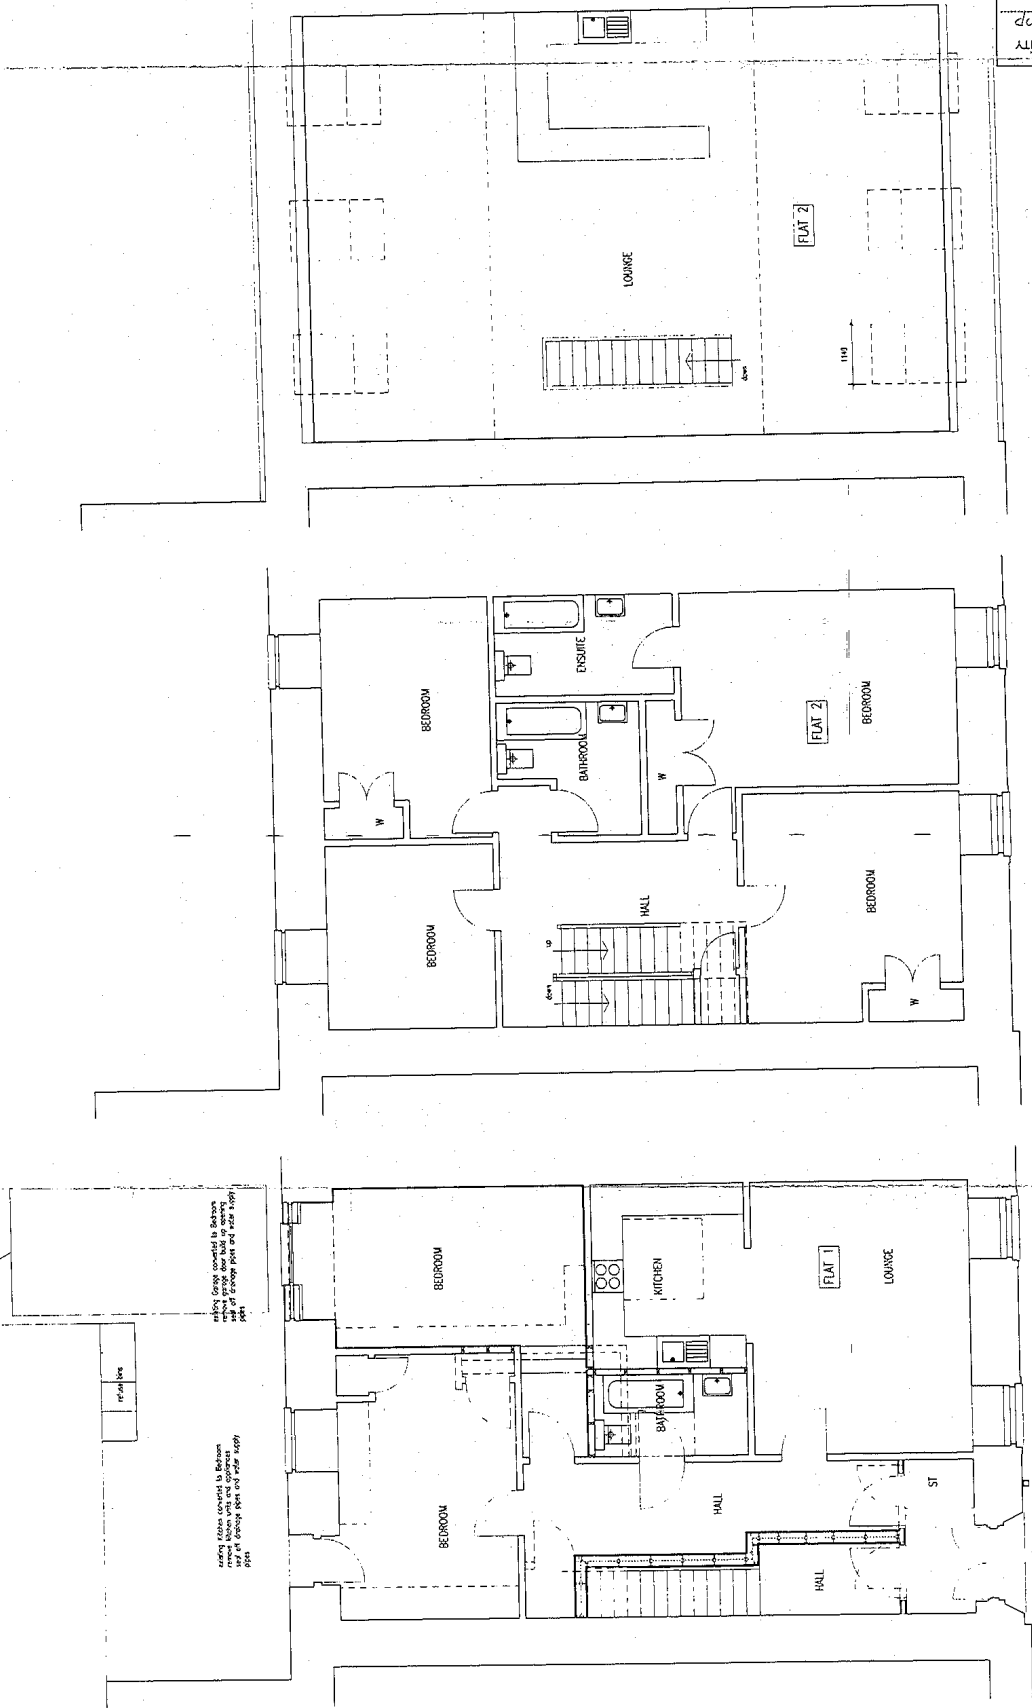

ATTIC FLOOR PLAN


FIRST FLOOR PLAN

GROUND FLOOR PLAN

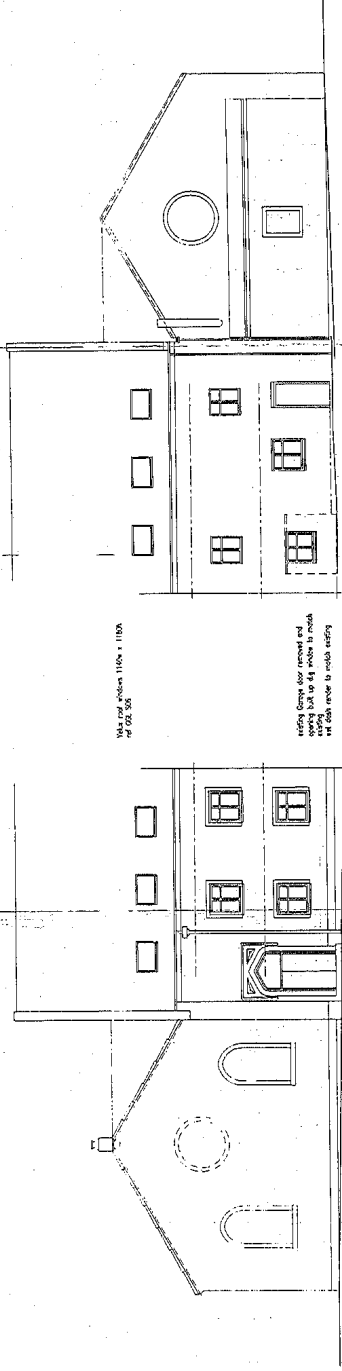


REAR ELEVATION

ELEVATION TO JOHN STREET

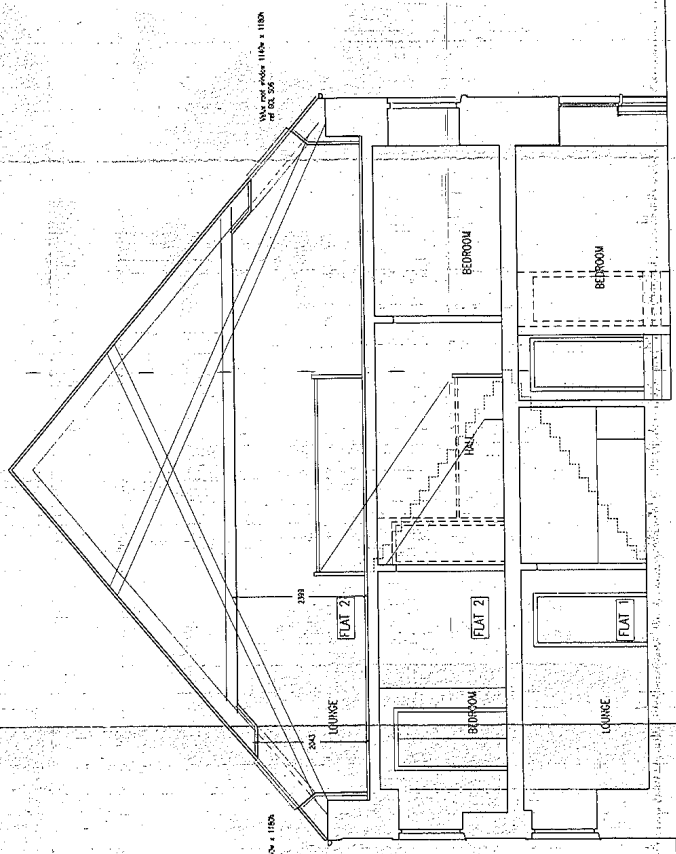

CROSS SECTION

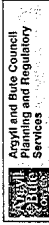
 Argyll and Bute Council  
 Planning and Regulatory  
 Services  
 Application ref no: 11022751pp  
 Date received: 11/10/11  
 Plan no: 4/1  
 P.O. Initials:

3

THIS IS THEREAFTER A TRUE COPY OF THE DRAWING REFERRED TO IN THE APPLICATION FOR PLANNING PERMISSION

DATED 13/10/11  
 SIGNED Taylor Haggarty Design

A. Woodruff Esq.

Proposed Sub-division  
 to form 2 Flats at  
 134 John Street, Dunoon

PROPOSED SECTION  
 AND ELEVATIONS



TAYLOR HAGGARTY DESIGN

14 Market Street GLENGORRY PA15 9PP  
 Email: info@taylorhaggartydesign.co.uk

893.04 Scale: 1/50

Sheet 1/1

ARGYLL AND BUTE COUNCIL  
 Released by PLANNING AUTHORITY  
 Relative to application no: 11022751pp  
 Signed: [Signature]  
 Head of Planning and Regulatory Services  
 15 FEB 2012