

Argyll and Bute Council
 Planning Services
 79m

Application ref no: 07/01471/017
 Date received: 6/8/07

Plan no:
 PO. Initials: 1 of 2 RK

ARGYLL AND BUTE COUNCIL
 This plan has been APPROVED by the
 PLANNING AUTHORITY and MUST be read in
 conjunction with the Planning Conditions of
 Consent No: 07/01471/017


Angus J. Gilmore
 Head of Planning
 Date: 22.11.07

PROPOSED NEW HOUSE PLOT
 AMOD FARM SOUTHEND
 ARGYLL PA28 6RN

SITE LOCALITY PLAN 1: 5000

Tom Grant
ARCHITECTS

24 ARGYLL STREET LOCHGILPHEAD ARGYLL, PA31 8NE
 TEL. 01546 603050
 41 LONGROW CAMPBELTOWN, ARGYLL, PA28 6ER
 TEL. 01586 554727 FAX 01586 551727

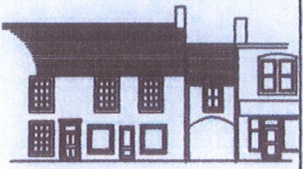

ARGYLL AND BUTE COUNCIL
This plan has been APPROVED by the
PLANNING AUTHORITY and MUST be read in
conjunction with the Planning Conditions of

Consent No:
07/01471/07 OUT

Angus J. Gilmore

Head of Planning

Date 22.11.07




Argyll and Bute Council
Planning Services

Application No:
Date received:

07/01471/07
6/8/07

Plan no:
P.O. Initials:

202
RK

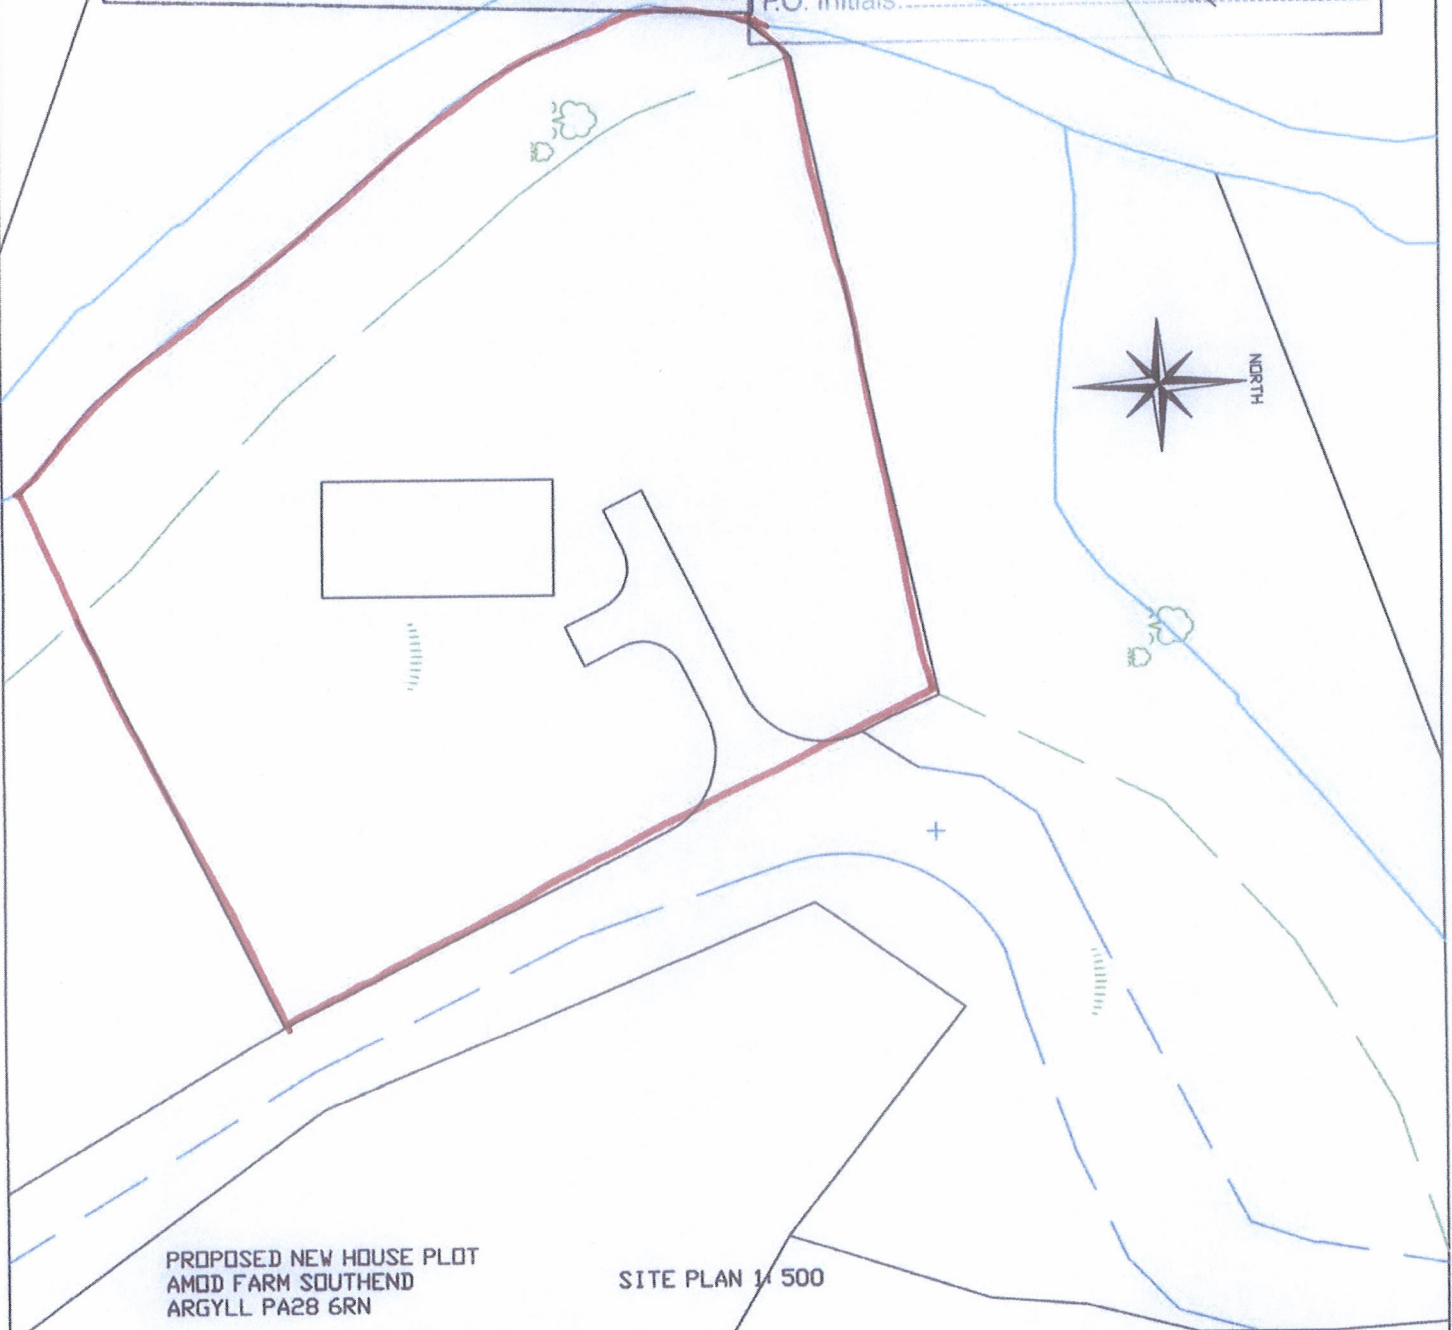

PROPOSED NEW HOUSE PLOT
AMOD FARM SOUTHEND
ARGYLL PA28 6RN

SITE PLAN 1:500

Tom Grant ARCHITECTS

- 24 ARGYLL STREET LOCHGILPHEAD ARGYLL, PA31 8NE
TEL. 01546 603050
- 41 LONGROW CAMPBELTOWN, ARGYLL, PA28 6ER
TEL. 01586 554727 FAX 01586 551727

