


227200

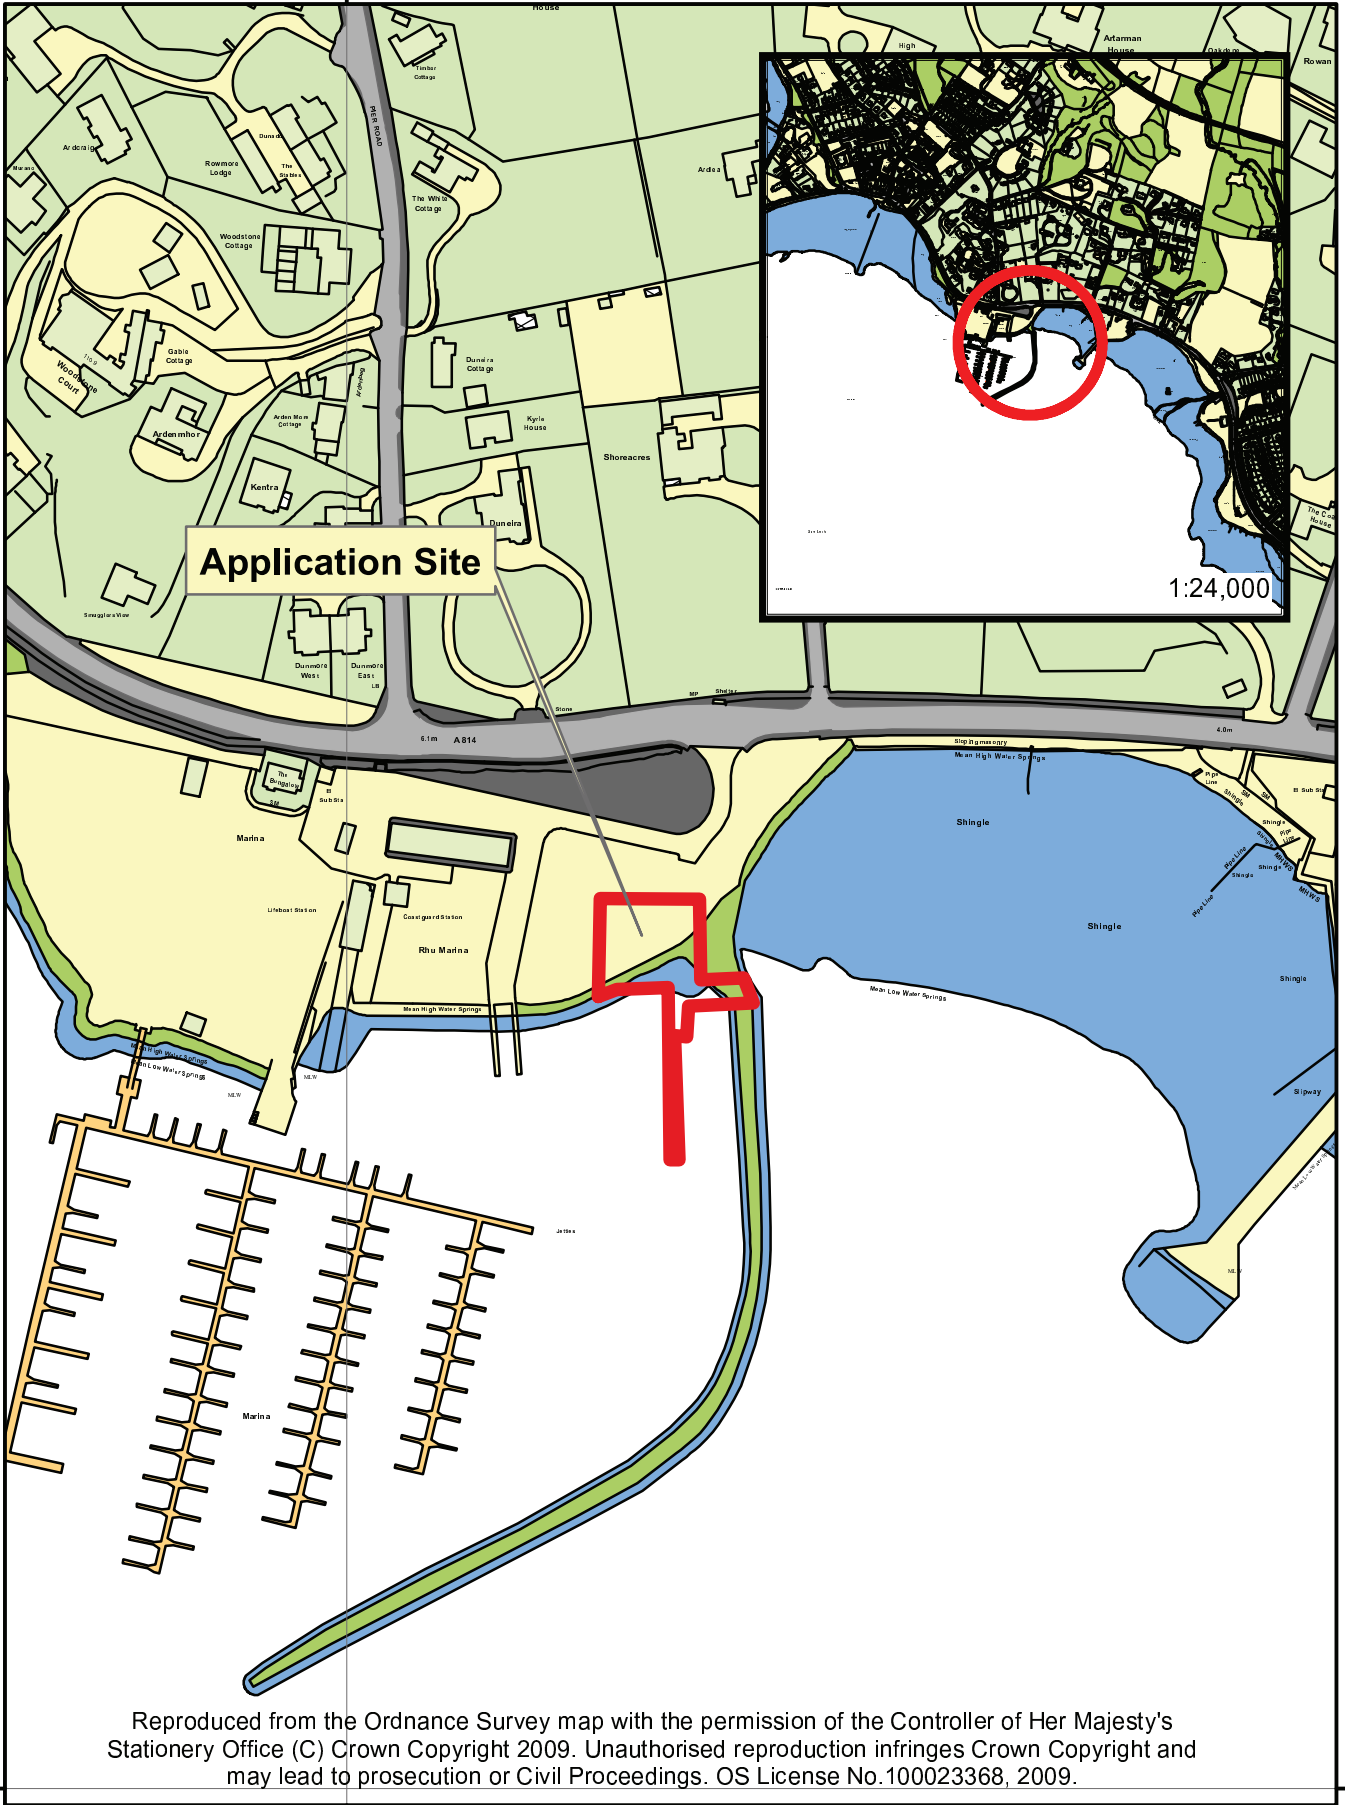

Reproduced from the Ordnance Survey map with the permission of the Controller of Her Majesty's Stationery Office (C) Crown Copyright 2009. Unauthorised reproduction infringes Crown Copyright and may lead to prosecution or Civil Proceedings. OS License No.100023368, 2009.

683200

683200

227200



**Location Plan relative to
Application Ref: 12/01696/PP**

Date: 08.01.2012

Scale: 1:2,500

