



bay windowed pitched roof caravan

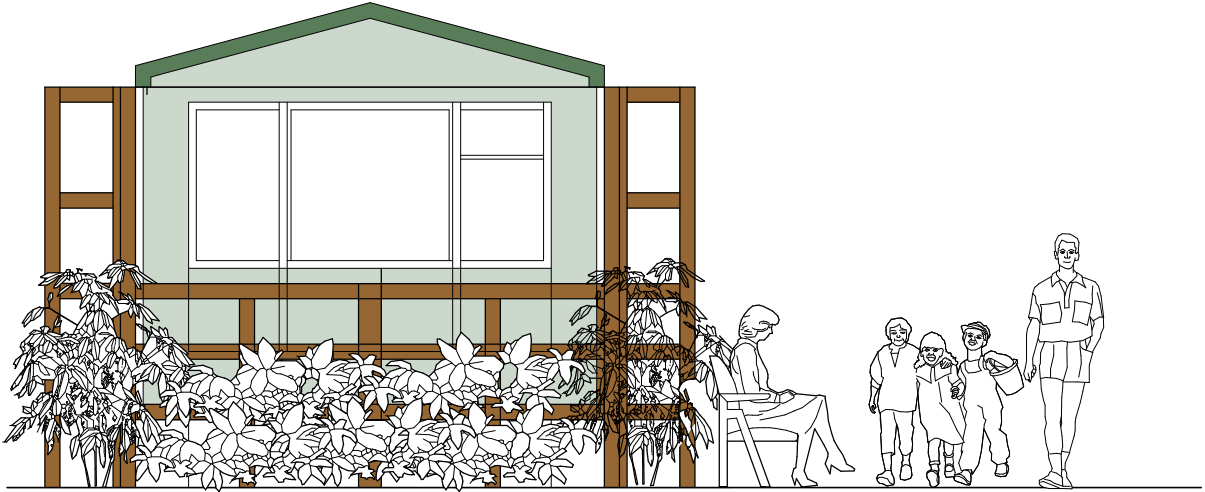

trellis and planting

## ELEVATION

bay windowed pitched roof caravan

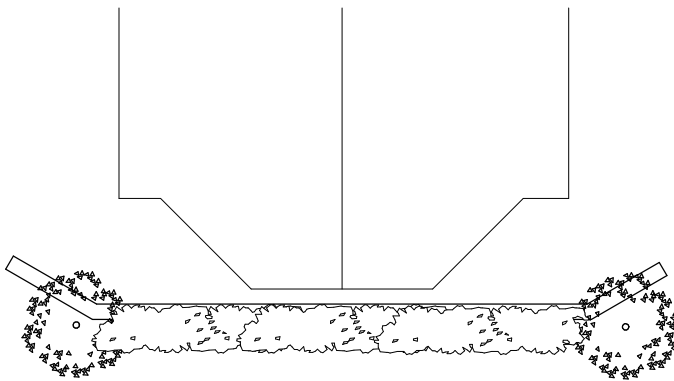

trellis and planting

## PLAN

<p>shauna cameron architect ltd          selma church benderloch oban pa37 1qp          01631 720215          shauna.cameron@argyllarchitects.co.uk</p>		
<p>client: Mr &amp; Mrs Strathern          project: Elderberry Caravan Park          title: Trellis at caravan for LRB</p>		
<p>drg no 11.43.100 scale 1:50 @A4 date jun'13</p>		
rev	description	date
<p>Notes:          do not scale drawings use given dimensions only          dimensions to be confirmed prior to commencing          building works or manufacture of components all          deviations to the approved plans to be reported to          the architect and agreed in writing</p>		