

(Disabled Street Parking – Oban, Lorn & the Isles) (Variation) (No.4) Order 2022" Director: Kirsty Flanagan
Drawing Number: OLIDB2021/01
Drn By SCa Scale: NTS
Chk by SW Date: 12904/2021

COI

NCII



LEGEND

Location of Disabled Bay

This is the Location Plan of Residential Disabled Bays refer to in the "Argyll and Bute Council (Disabled Street Parking – Oban, Lorn & the Isles) (Variation) (No.4) Order 2022"

Title

Development and Infrastructure Services Director: Kirsty Flanagan Drawing Number: OLIDB2021/02 Drn By SCa Scale: NTS Chk by SW Date: 12904/2021





Disabled Bay associate with 7G Colonsay Terrace, Oban


LEGEND


Location of Disabled Bay

This is the Location Plan of Residential Disabled Bays refer to in the "Argyll and Bute Council (Disabled Street Parking – Oban, Lorn & the Isles) (Variation) (No.4) Order 2022"

Development and Infrastructure Services Director: Kirsty Flanagan		
Drawing Number: OLIDB2021/03		
Drn By SCa	Scale: NTS	
Chk by SW	Date: 12904/2021	



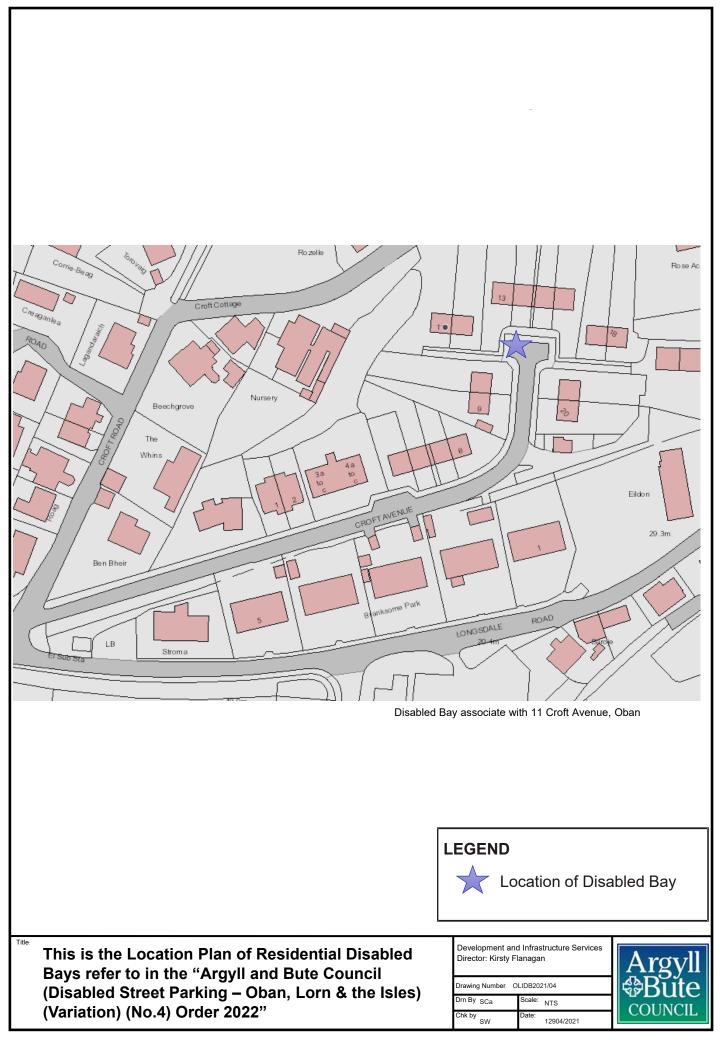


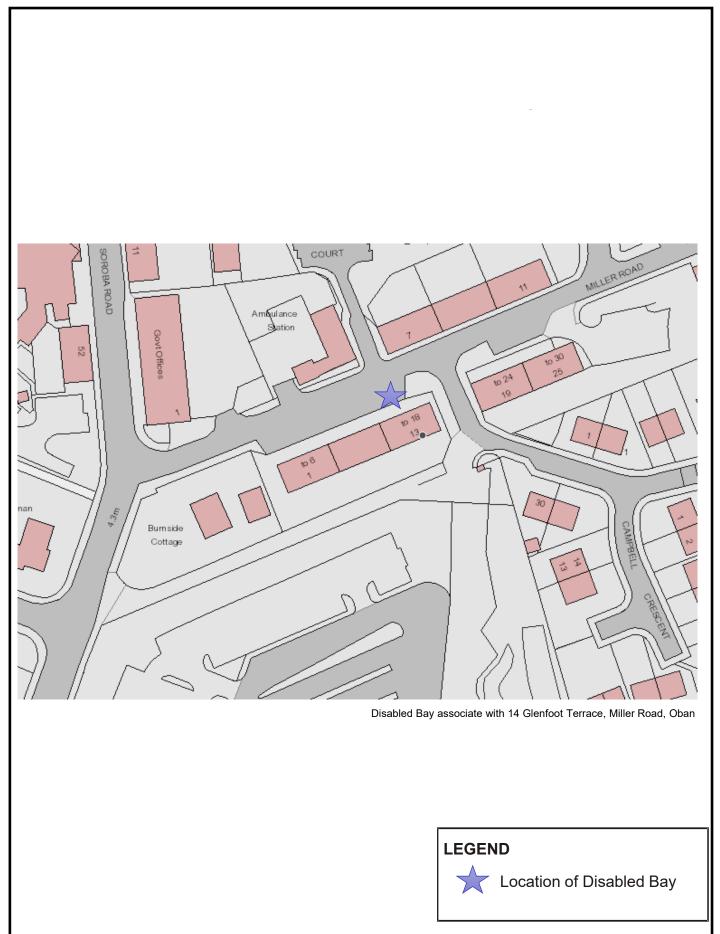

This is the Location Plan of Residential Disabled Bays refer to in the "Argyll and Bute Council (Disabled Street Parking – Oban, Lorn & the Isles) (Variation) (No.4) Order 2022"

Development and Infrastructure Services Director: Kirsty Flanagan		
Drawing Number: OLIDB2021/05		
Drn By SCa	Scale: NTS	
Chk by SW	Date: 12904/2021	



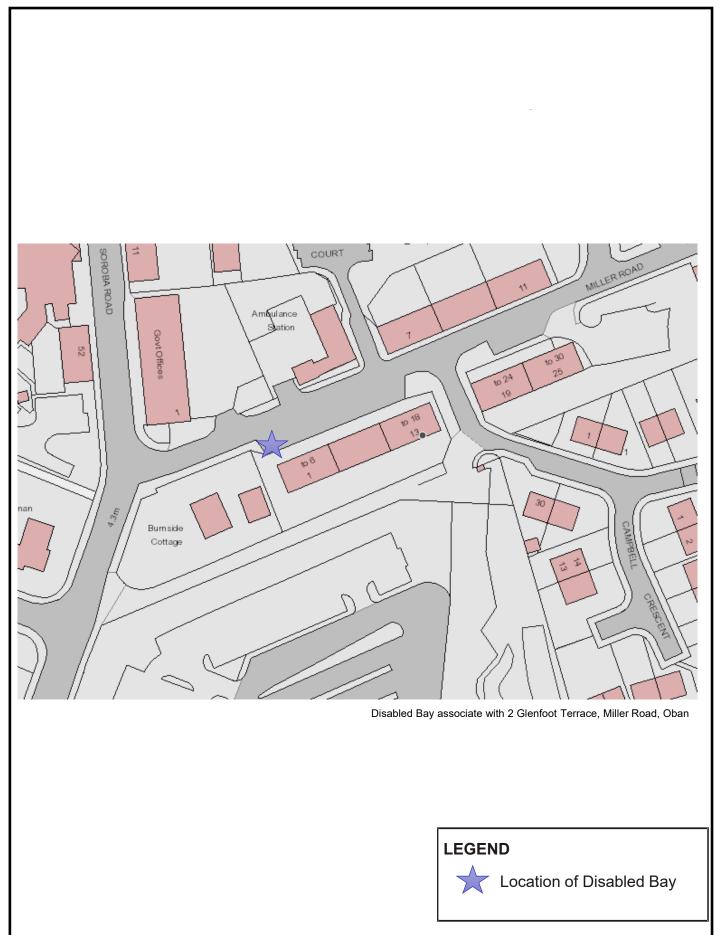

This is the Location Plan of Residential Disabled Bays refer to in the "Argyll and Bute Council (Disabled Street Parking – Oban, Lorn & the Isles) (Variation) (No.4) Order 2022"

Development and Infrastructure Services Director: Kirsty Flanagan		
Drawing Number: OLIDB2021/06		
Drn By _{SCa}	Scale: NTS	
Chk by SW	Date: 12904/2021	







Disabled Bay associate with 11e Soroba Road, Oban PA34 4JA

LEGEND

Location of Disabled Bay

This is the Location Plan of Residential Disabled Bays refer to in the "Argyll and Bute Council (Disabled Street Parking – Oban, Lorn & the Isles) (Variation) (No.4) Order 2022"

Development and Infrastructure Services Director: Kirsty Flanagan		
Drawing Number: OLIDB2021/08		
Drn By SCa	Scale: NTS	
Chk by SW	Date: 12904/2021	



