

IMPORTANT – THIS COMMUNICATION AFFECTS YOUR PROPERTY

TOWN AND COUNTRY PLANNING (SCOTLAND) ACT 1997

BREACH OF CONDITIONS NOTICE

REFERENCE NUMBER: 11/00204/ENBOC2

To: Mr Charles MacFadyen
32 Castleacres
Campbeltown
Argyll
PA28 6SJ

SERVED BY: ARGYLL AND BUTE COUNCIL, KILMORY, LOCHGILPHEAD

1. **THIS IS A FORMAL NOTICE** which is served by Argyll and Bute Council, under Section 145 of the Town and Country Planning (Scotland) Act 1997, because it is considered that a condition imposed on the grant of planning permission, relating to the land described below, has not been complied with. It is considered that you should be required to comply or secure compliance with the condition specified in this notice.

2. THE LAND AFFECTED BY THE NOTICE

The site to which this notice relates (shown edged in red on the attached plan) forms an area of land known as **Flat 2, 8 Union Street, Campbeltown**

3. THE RELEVANT PLANNING PERMISSION

The relevant planning permission to which this notice relates is the permission granted by Argyll and Bute Council (**Reference Number: 10/01961/PP**) on the **21st January 2011** for the **Installation of replacement windows**

4. BREACH OF CONDITION

The following condition has not been complied with:

1. *That the replacement windows to which this permission relates must be installed within six months from the date of this permission.*

Reason: In accordance with Section 58 of the Town and Country Planning (Scotland) Act 1997 and to resolve the current enforcement issue.

5. WHAT YOU ARE REQUIRED TO DO

As the person responsible for the breach of condition specified in paragraph 4 of this notice, you are required to comply/secure compliance with the stated condition(s) by taking the following steps:

Install the new replacement windows granted under consent ref. nos. 10/01961/PP and 10/01963/LIB


6. TIME FOR COMPLIANCE

Time for compliance: 68 days from the date the notice takes effect.

7. DATE THIS NOTICE TAKES EFFECT

This notice takes effect immediately it is served on you or you receive it by postal delivery.

Dated: 25 July 2011

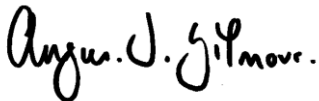

Head of Planning & Regulatory Services
Kilmory
Lochgilphead

On behalf of Argyll and Bute Council, Kilmory, Lochgilphead, PA31 8RT

WARNING - THERE IS NO RIGHT OF APPEAL AGAINST THIS NOTICE
--

It is an offence to contravene the requirements stated in paragraph 5 of this notice after the end of the compliance period.

If you are in any doubt about what this notice requires you to do, you should get in touch immediately by telephone, followed by written enquiry to:

Planning Services, 67 Chalmers Street, Ardrishaig PA30 8DX


If you need independent advice about this notice, you are advised to contact urgently a lawyer, planning consultant or other professional advisor specialising in planning matters. If you wish to contest the validity of the notice, you may only do so by an application to the Court of Session for judicial review. A lawyer will advise you on what procedure this process involves.

PENALTIES FOR NON-COMPLIANCE WITH A BREACH OF CONDITION NOTICE

Failure to comply with this notice may result in the Planning Authority instigating further planning enforcement proceedings such as an Enforcement Notice or a Fixed Penalty Notice.

The 2006 Act amended the 1997 Act to introduce a new planning enforcement power enabling planning authorities to issue a fixed penalty notice (FPN) as an alternative to prosecution where a person fails to comply a breach of condition notice to correct a breach of planning control. Failure to comply with this notice may result a fixed penalty notice being issued, with a fine of £300 in respect of a breach of condition notice. Please note that while payment of this fine prevents future prosecution this does not remove your responsibility to comply with the terms of this notice and may, as a result, instigate the undertaking of further planning enforcement proceedings.

DO NOT LEAVE YOUR RESPONSE TO THE LAST MINUTE
--

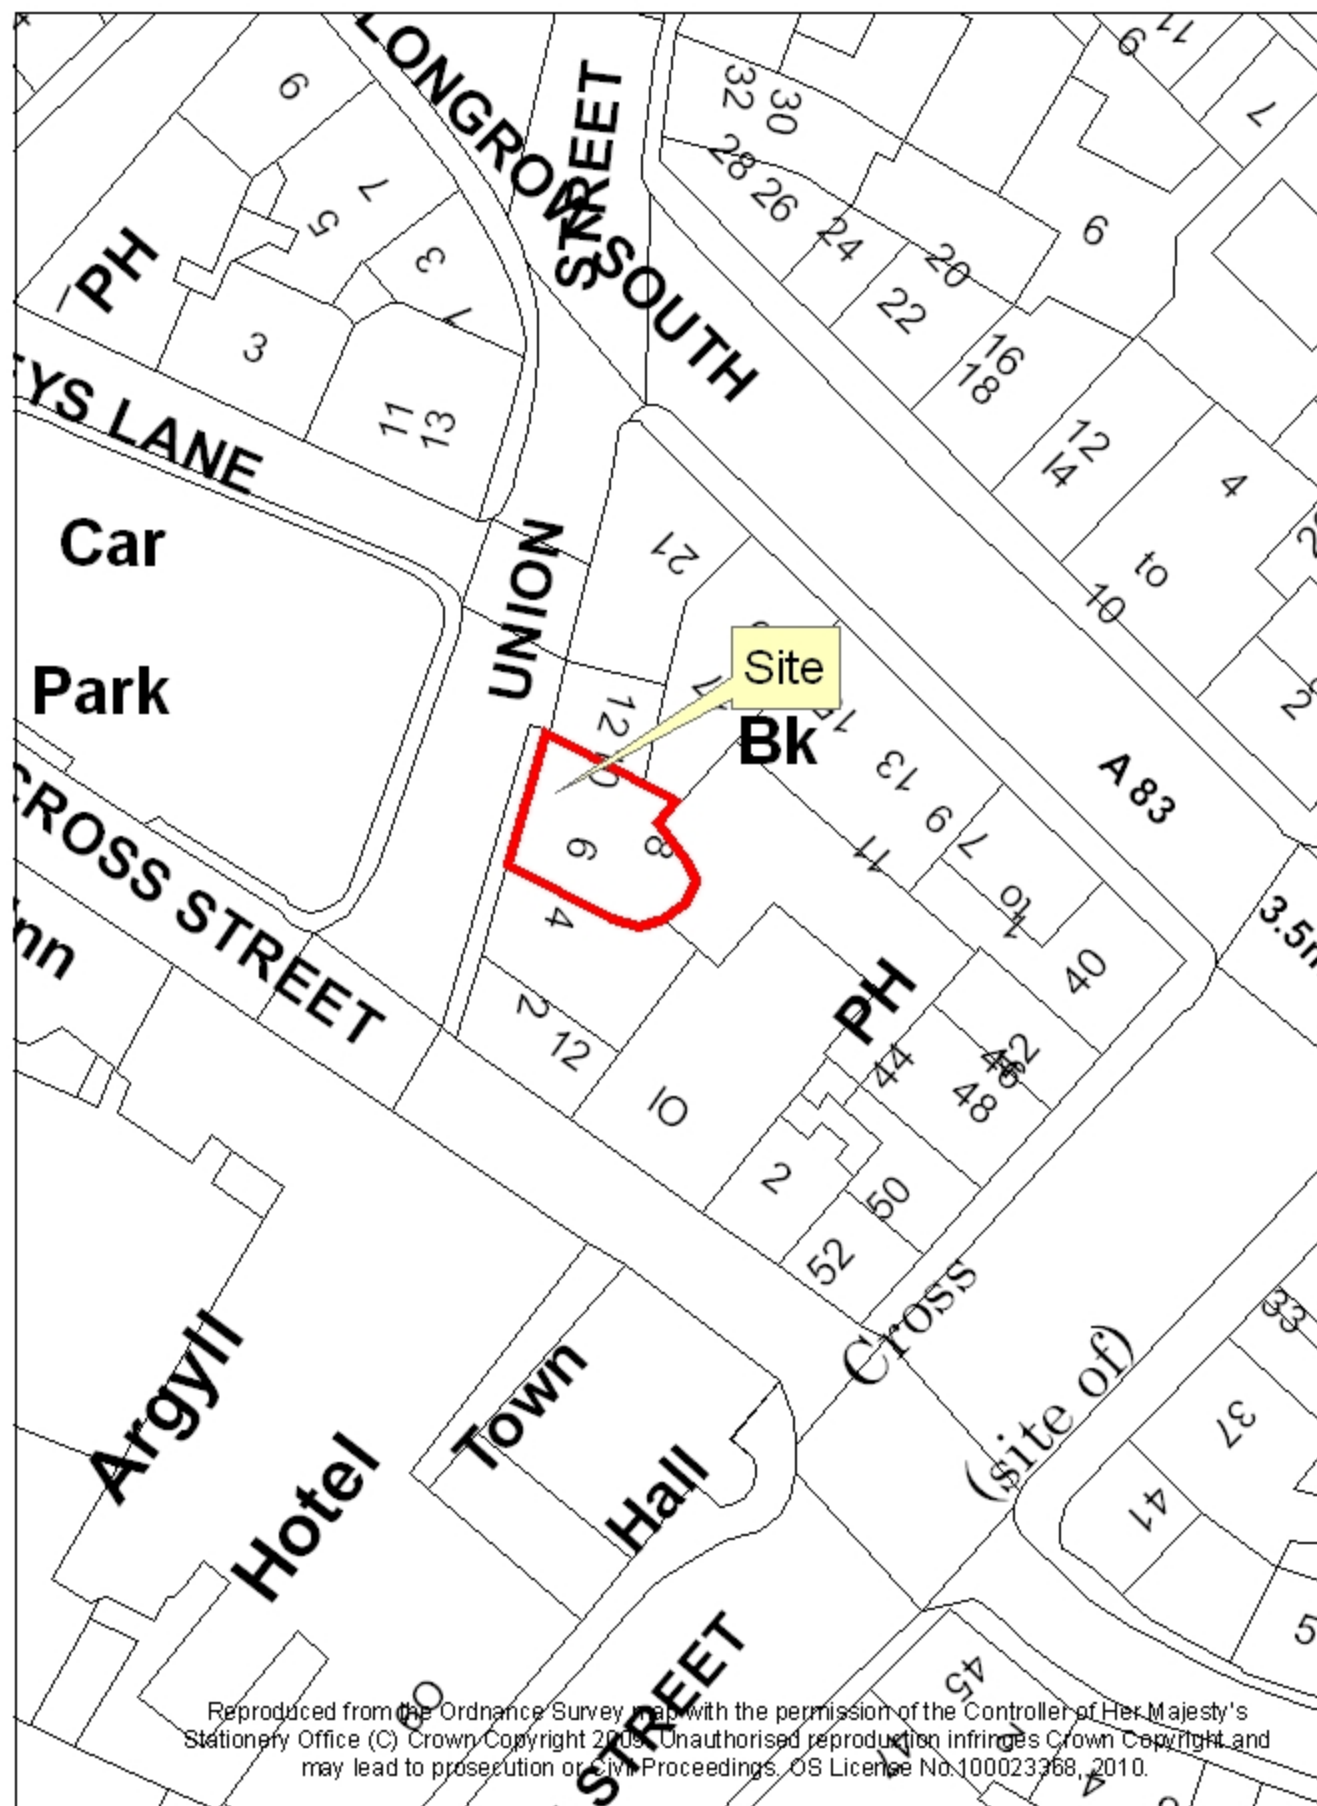

**Location Plan relative to Enforcement Ref.
No. 11/00204/ENBOC2**

Date: 25.07.11

Drawn By: KMK

Scale: 1:500

