

Argyll and Bute Council
Comhairle Earra Ghaidheal agus Bhoid

Customer Services
Executive Director: Douglas Hendry



Kilmory, Lochgilphead, PA31 8RT
Tel: 01546 602127 Fax: 01546 604435
DX 599700 LOCHGILPHEAD
e.mail –douglas.hendry@argyll-bute.gov.uk

10 August 2011

NOTICE OF MEETING

A meeting of the **ARGYLL AND BUTE LOCAL REVIEW BODY** will be held in the **MEMBERS ROOM, KILMORY, LOCHGILPHEAD** on **TUESDAY, 9 AUGUST 2011** at **9:45 AM**, which you are requested to attend.

Douglas Hendry
Executive Director - Customer Services

BUSINESS

3. (a) **Notice of Review and Supporting Documents (Pages 1 - 2) – A3 copy of location plan.**


ARGYLL AND BUTE LOCAL REVIEW BODY

Councillor Roderick McCuish
Councillor Bruce Marshall


Councillor Neil Mackay

Contact: Fiona McCallum, Committee Services Officer Tel: 01546 604406


This page is intentionally left blank

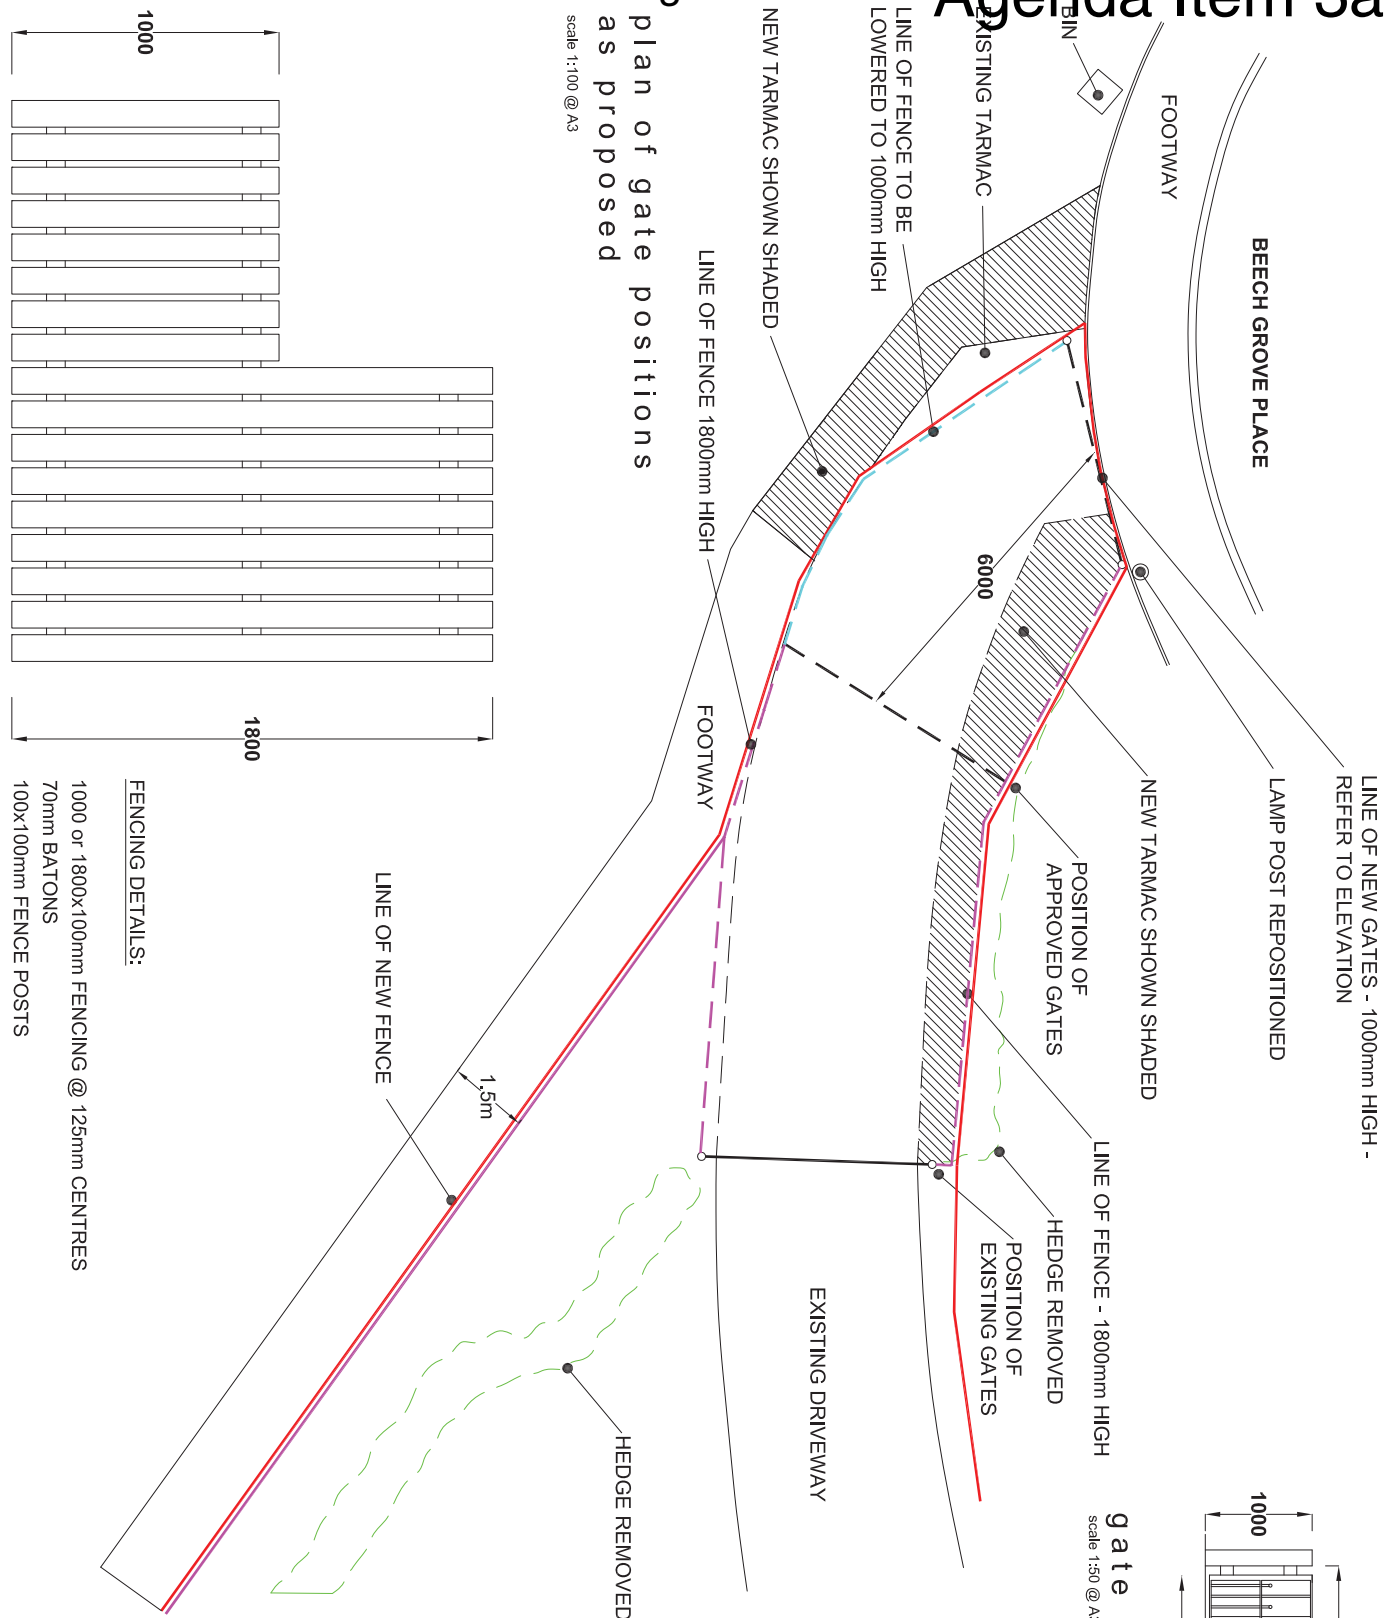

fence elevation as proposed
scale 1:20 @ A3

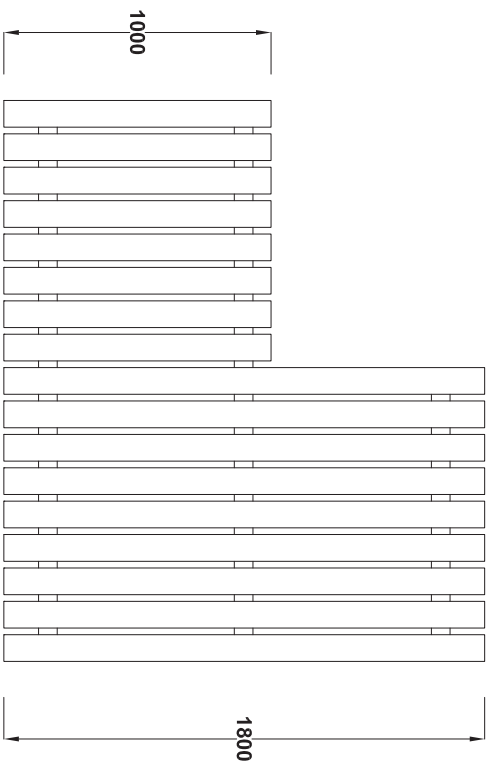

FENCING DETAILS:
1000 or 1800x100mm FENCING @ 125mm CENTRES
70mm BATONS
100x100mm FENCE POSTS

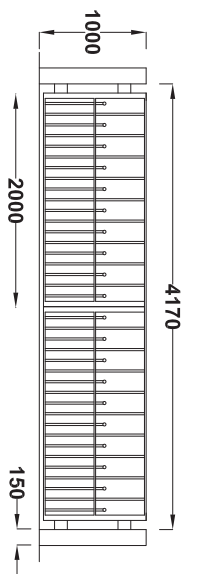

gate elevation as proposed
scale 1:50 @ A3

GATE DETAILS:
2no. 2000mm wide steel gates, opening inwards towards Drumfork House, with 150mm dia. posts at 1000mm high. Constructed of 10x30mm frame with 20mm dia. spars - in black finish.

plan of gate positions as proposed
scale 1:100 @ A3

Date	Description	Rev	By
15.02.11	Part of fence and gates lowered in height	C	KM
21.08.10	Elevation of Gates and Boundary Line Added	B	KM
02.08.10	Proposed Gate position relocated to Footway	A	KM



THIS DRAWING IS COPYRIGHT
Client: Mr & Mrs K O'Neill
Project: Repositioning of Gates & Erection of Boundary Fence Drumfork House, Helensburgh, G84 7TS (Amendment to Approval Ref: 10/0006/PP)
Drawing Title: Proposed Plan

Drawing Number: 2010_0018-01
Revision: B
Date: August 2010
Scale: 1:100 @ A3
Drawn By: KM

Issue Status: Planning

This page is intentionally left blank