


ISLAY ESTATES COMPANY

Shoreline Project, Bowmore

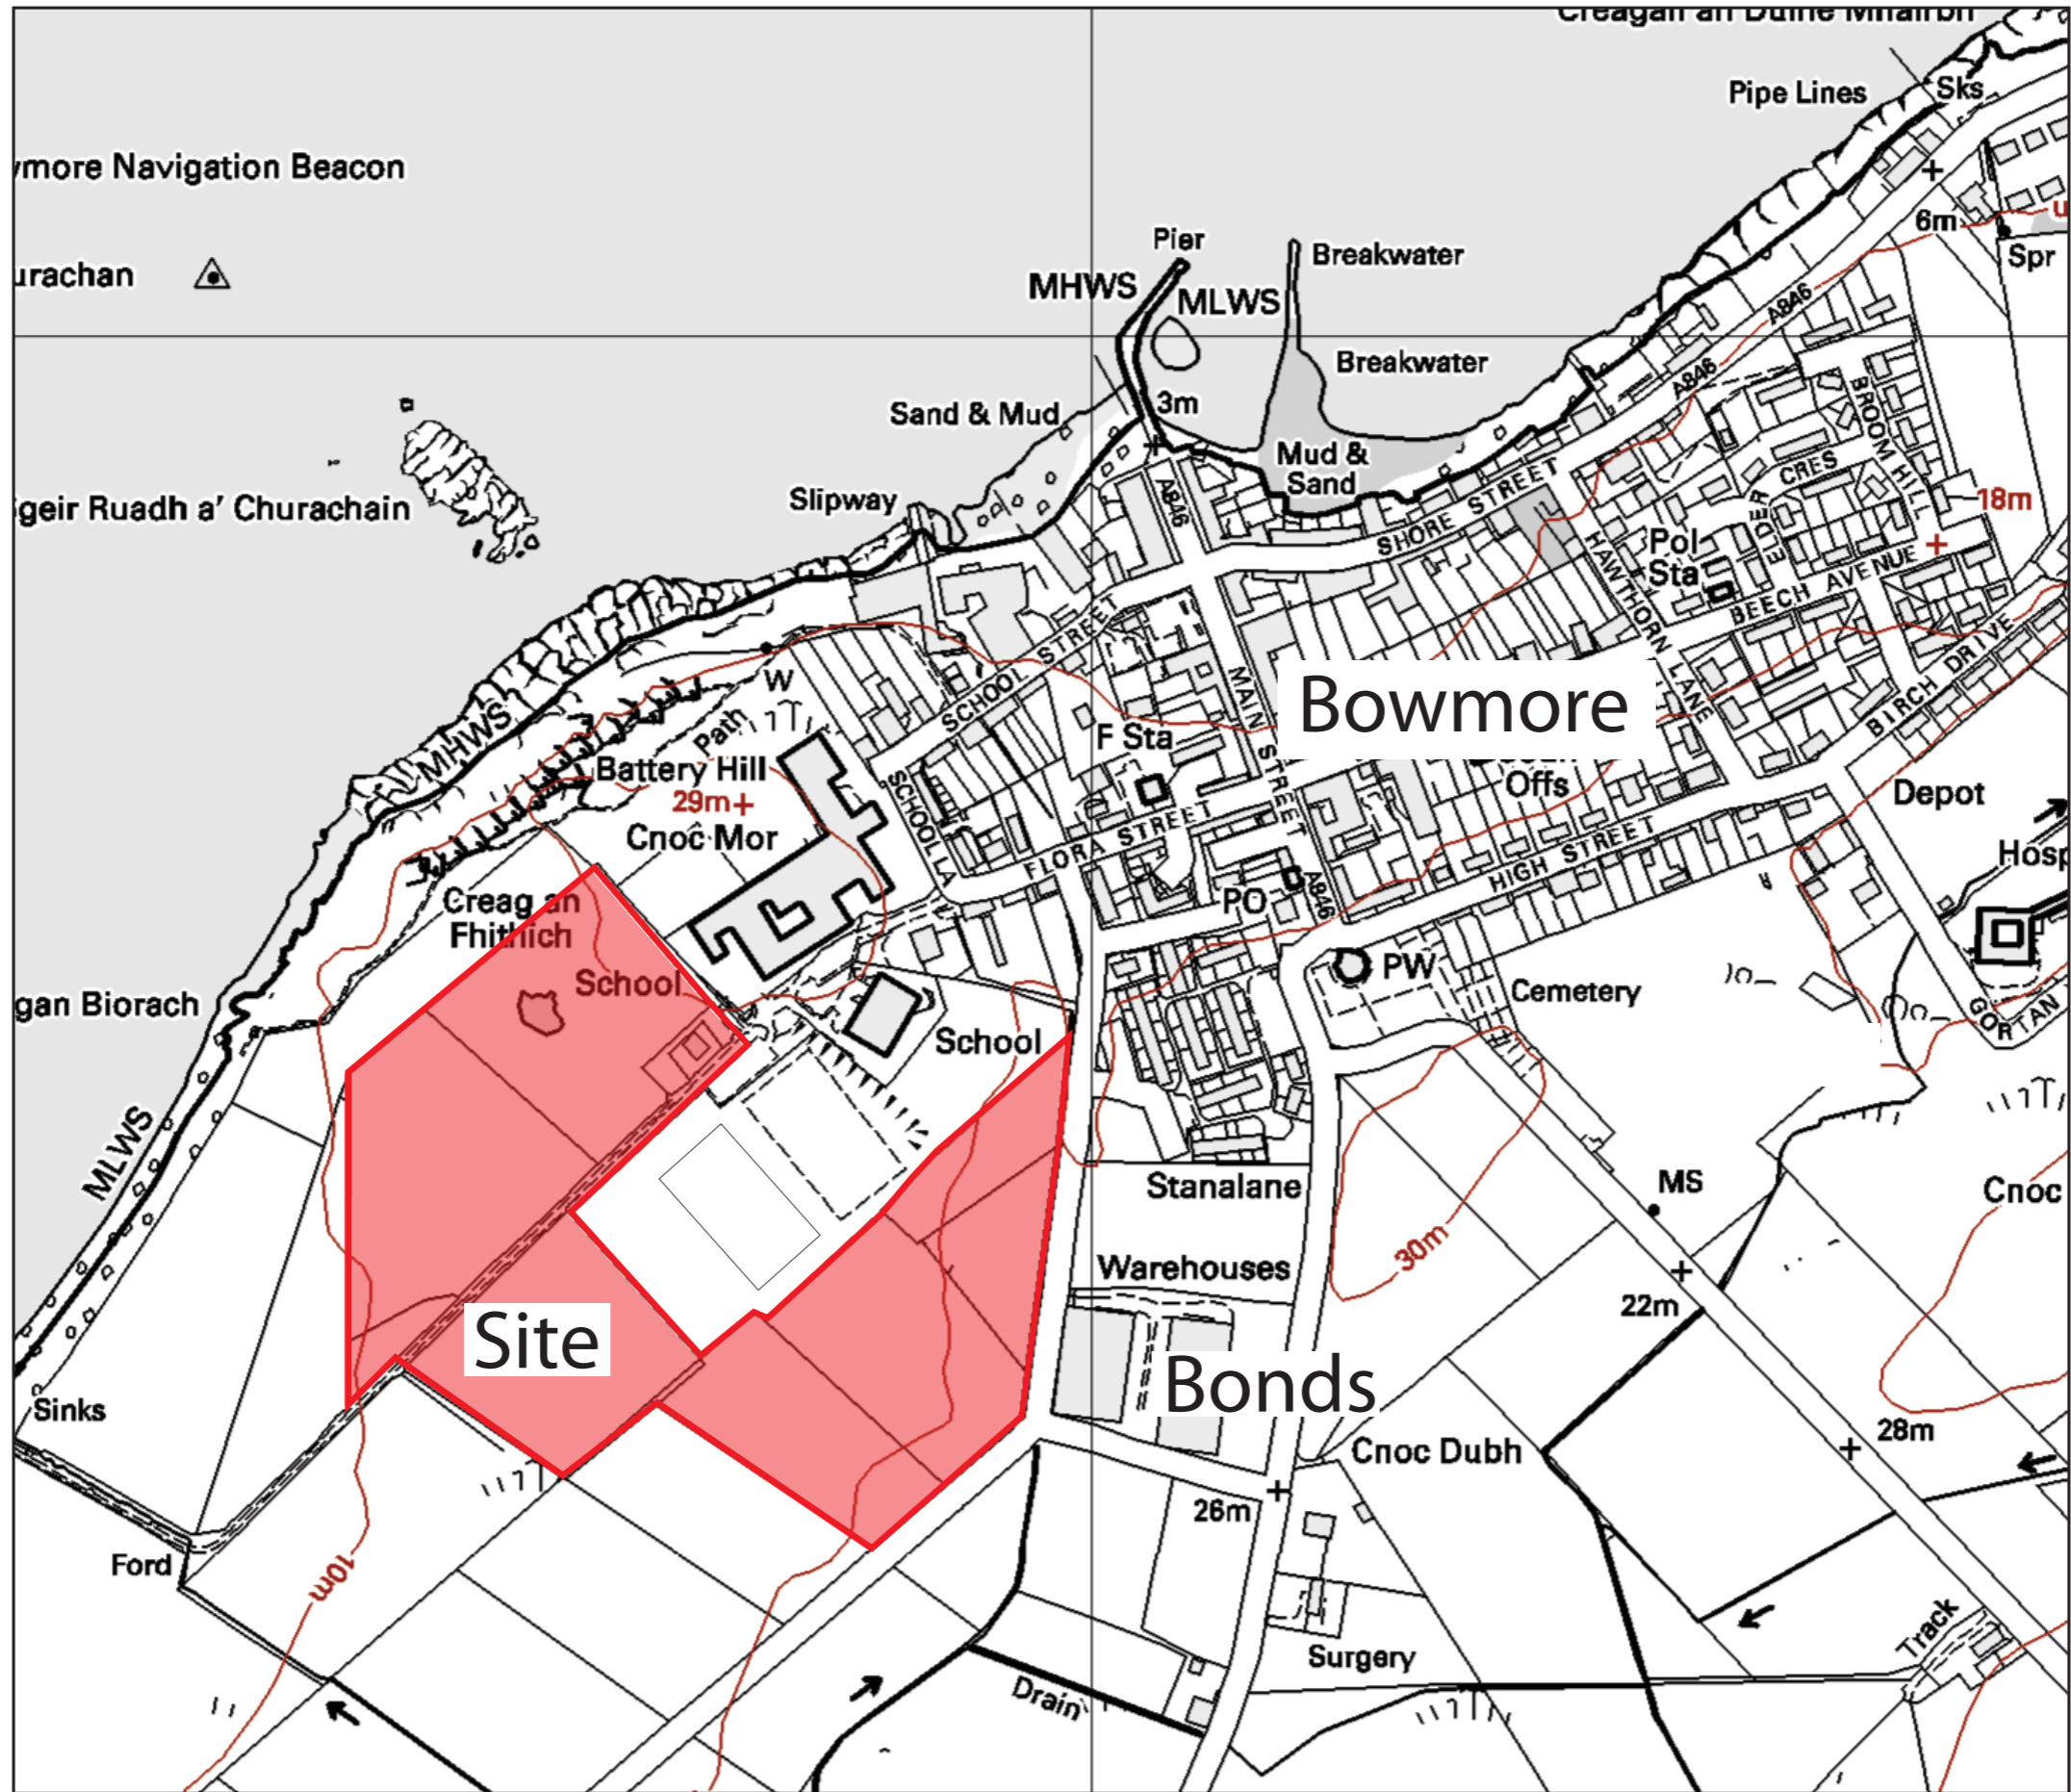





Historic Planned Towns







The Islay Hotel

GRÁD THEARLAIG
CHARLOTTE STREET

Bowmore
A 846

Ardbe


129849

130849

131849

659974

659974

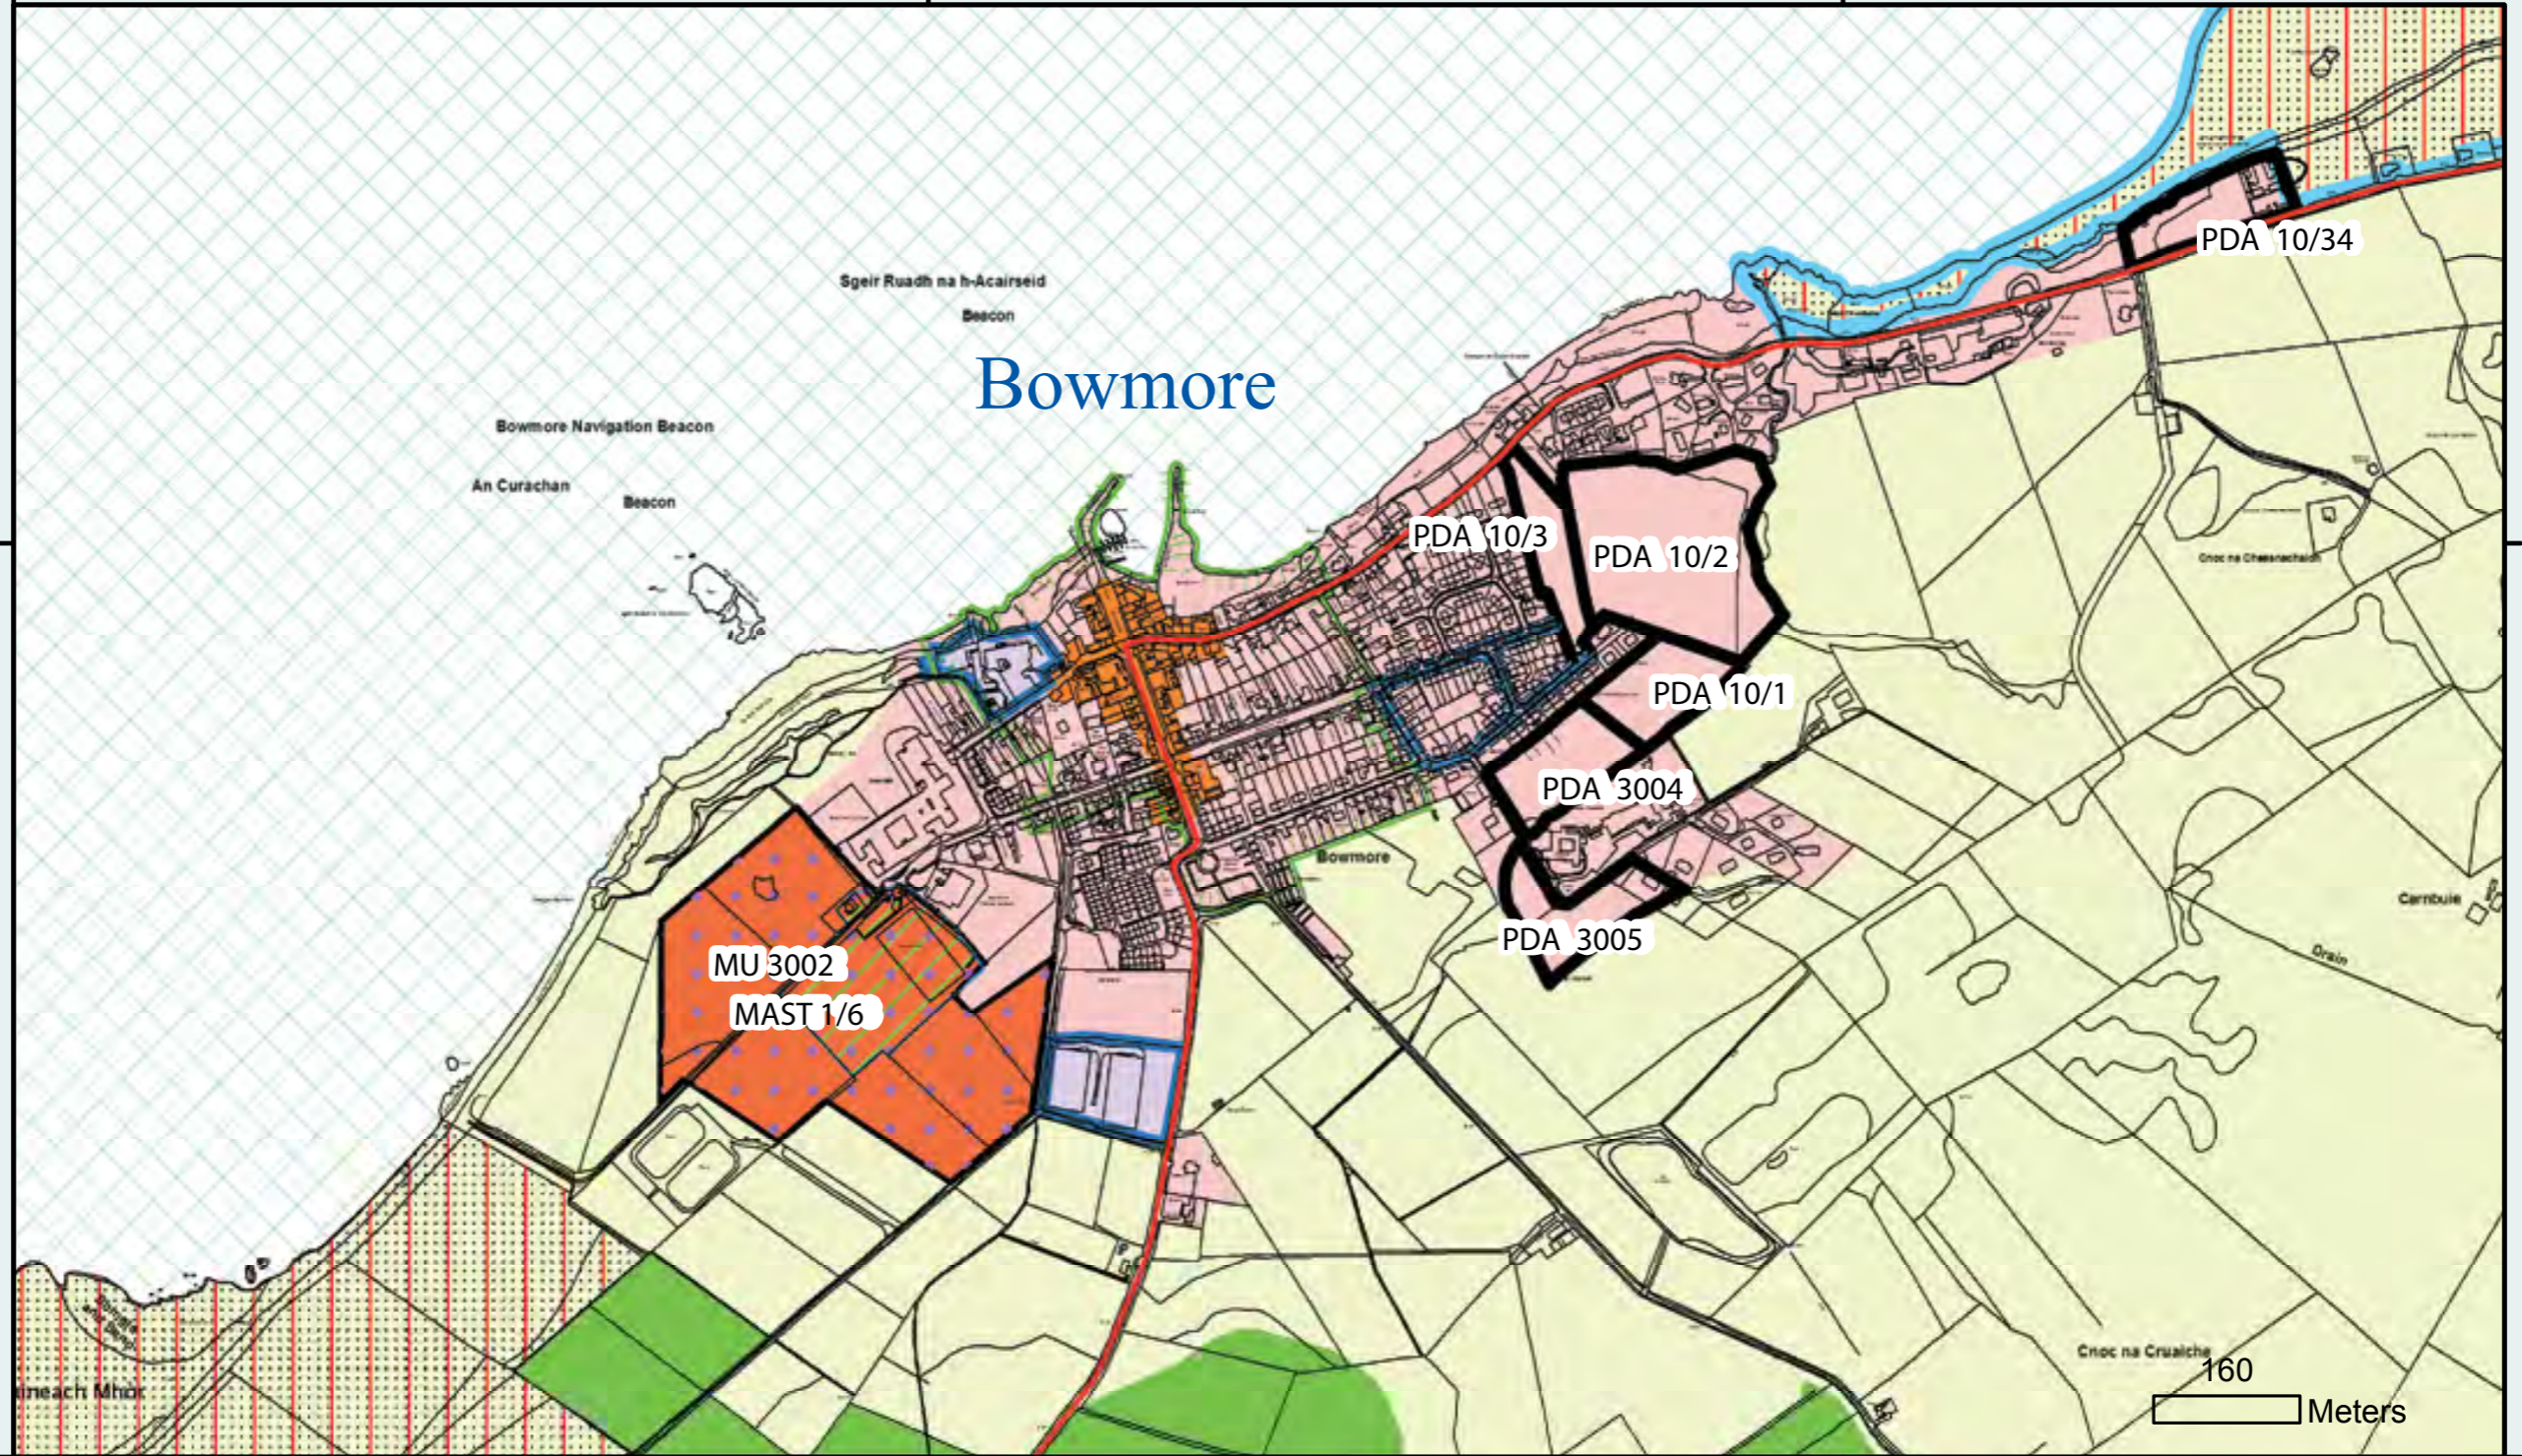

129849

130849

131849

659974

Reproduced by permission of Ordnance Survey
on behalf of HMSO.
© Crown copyright and database right 2013.
All rights reserved.
Ordnance Survey Licence number 100023368.

Argyll and Bute
Proposed Local Development Plan
Bowmore



1:10,000
Ma p 37



Phase One :Affordable Housing













ISLAY ESTATES COMPANY Shoreline Project, Bowmore

Business/Workshop Units Islay & Jura Community Enterprises



Islay & Jura Community Enterprises (I&JCE) proposes a development of business and workshop units, providing space for local businesses.

The units will be owned and managed by I&JCE. This will create a valuable asset which can help I&JCE sustain and expand its community activities in future.

I&JCE wants to make contact with local businesses which are interested in renting the workshops. This will make it easier to design a development which meets local needs and to obtain grant funding for the project.

If you would be interested in renting a unit, contact :

Gary Scott
Islay & Jura Community Enterprises
Mactaggart Leisure Centre
School Street
Bowmore
PA43 7JS
tel: 01496 810 924
email : mlc.scott@btconnect.com




Simple building at School Street in Bowmore could act as starting point for design of new workshops



MacLeod Construction workshops at Campbeltown

Jaegar Units, Campbeltown


Commercial Units – Design Proposal

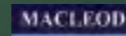


MacLeod Construction workshops at Campbeltown

The building offers a safe and secure working space complete with WC facilities making these units very attractive for small to medium sized businesses looking to make a new start or upgrade from their existing premises.

Commercial Units – Design Proposal

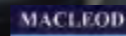

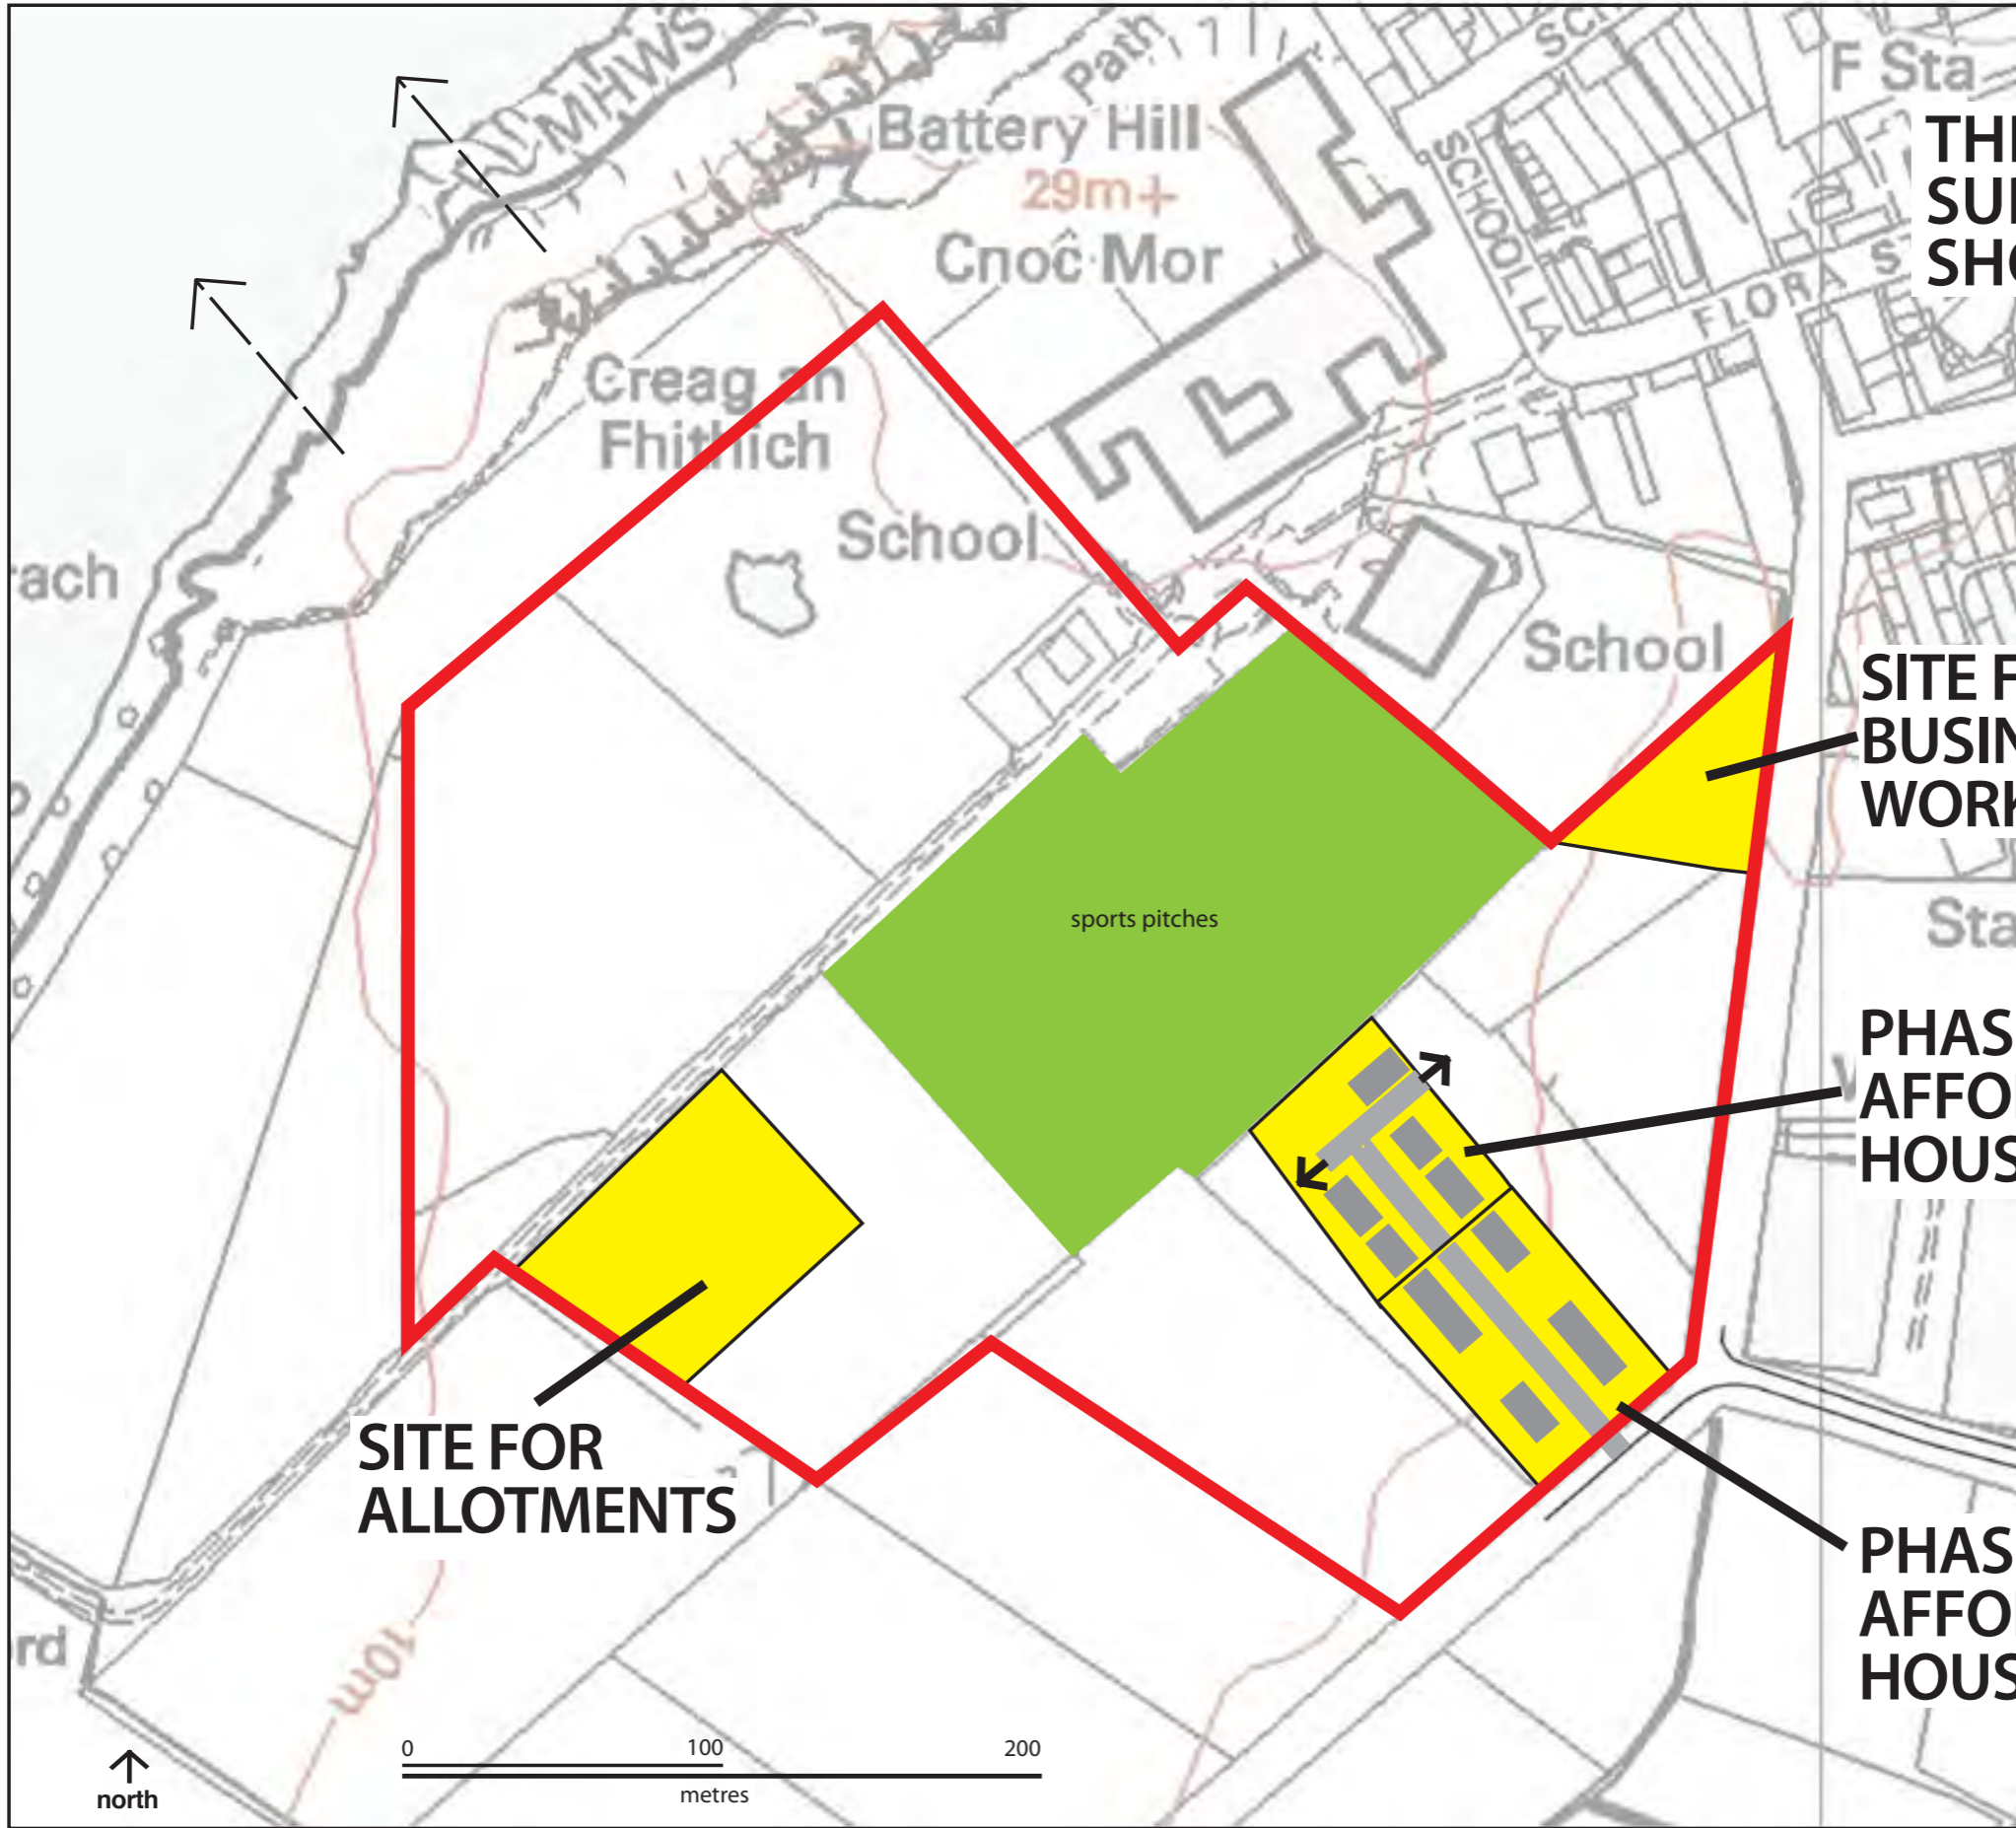

**THE CO-OP and
SUPERMARKET
SHOPPING**

**SITE FOR
BUSINESS UNITS/
WORKSHOPS**

**PHASE 2
AFFORDABLE
HOUSING**

**PHASE 1
AFFORDABLE
HOUSING**

**SITE FOR
ALLOTMENTS**

sports pitches

↑
north

