


**LOCATION PLAN**

D.S. GRID REF = E175530 N616930

LAND UNDER SAME OWNERSHIP TO 25m RADIUS INDICATED IN BLUE

**NOTES**  
 DISTANCE FROM TURBINE TO NEAREST DWELLING 515m  
 ALL OF THE SURROUNDING LAND, AUCHENHOAN FARM & ASSOCIATED BUILDINGS, AND EXISTING FARM TRACK ARE UNDER THE OWNERSHIP OF J&M TURNER

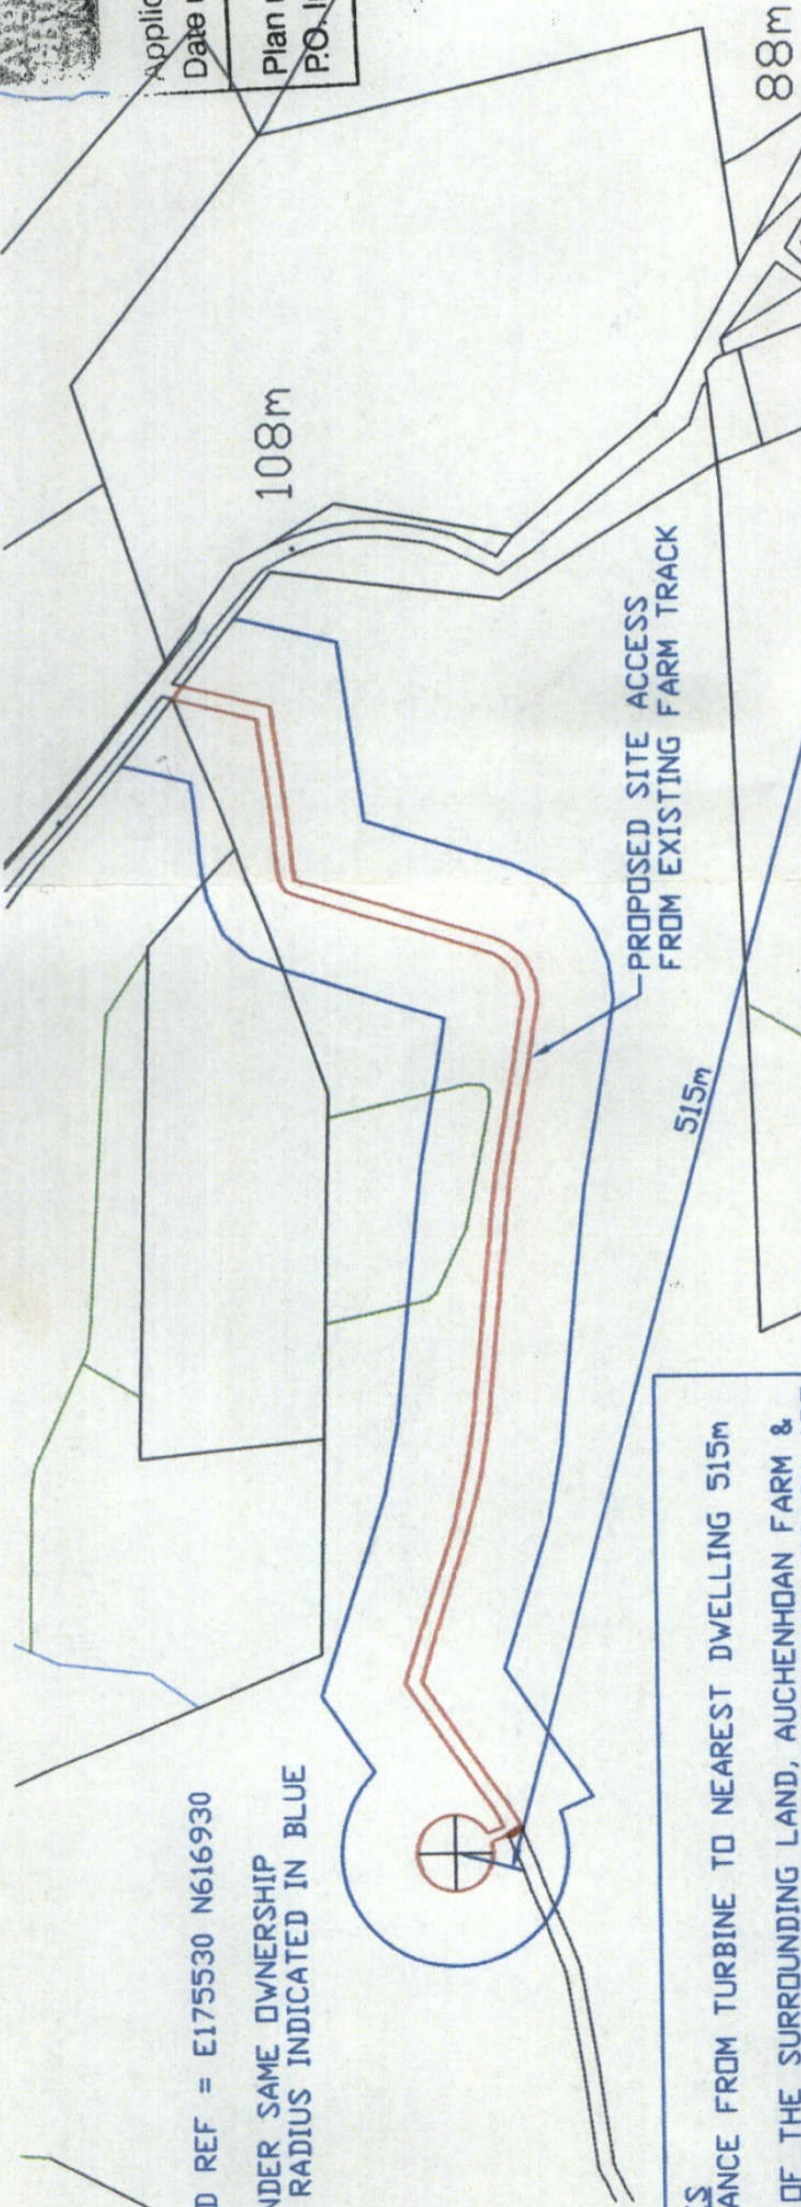

**Argyll and Bute Council  
 Planning and Regulatory  
 Services**

Application ref no: 16/02479/PP  
 Date received: 15.9.16  
 Plan no: 10/2  
 PO Initials: [Signature]

**ARGYLL AND BUTE COUNCIL**  
 This plan been APPROVED by the  
**PLANNING AUTHORITY and MUST be read in  
 conjunction with the Planning Conditions of  
 Consent No: [Redacted]**  
 Date: 20/6/16  
 Argyll J. Gilmer  
 Head of Planning and Regulatory Services

**Argyll and Bute Council  
 Planning and Regulatory  
 Services**

Application ref no: 16/02479/PP  
 Date received: 2/13  
 Plan no: 10/2  
 PO Initials: [Signature]

**ARGYLL AND BUTE COUNCIL**  
 Refused by PLANNING AUTHORITY


Relative to Application No: 16/02479/PP  
 Date: 05/12/16  
 Argyll J. Gilmer  
 Head of Planning and Regulatory Services

**APPLICATION SITE INCLUDING ACCESS FROM ROAD EDGED IN RED  
 AREA OF APPLICATION SITE = 0.15 HECTARE**

**Equitlo Ltd**  
 'Shurig'  
 Low Penruver  
 Campbellton  
 Argyll  
 PA28 6DP  
 Tel: 01586 554773  
 e-mail: enquiries@equitlo.com

Drawn	DM	Title	
Check		PROPOSED WIND TURBINE AUCHENHOAN FARM	
Approv.		Project	TURNER
Date	04-03-14	Scale	1:2,500
DO NOT MODIFY THIS DRAWING BY HAND		Draw No	140304-01
		Sheet No	2 of 2
		Issue	B

SITE LOCATION MAP  
SCALE 1:25,000

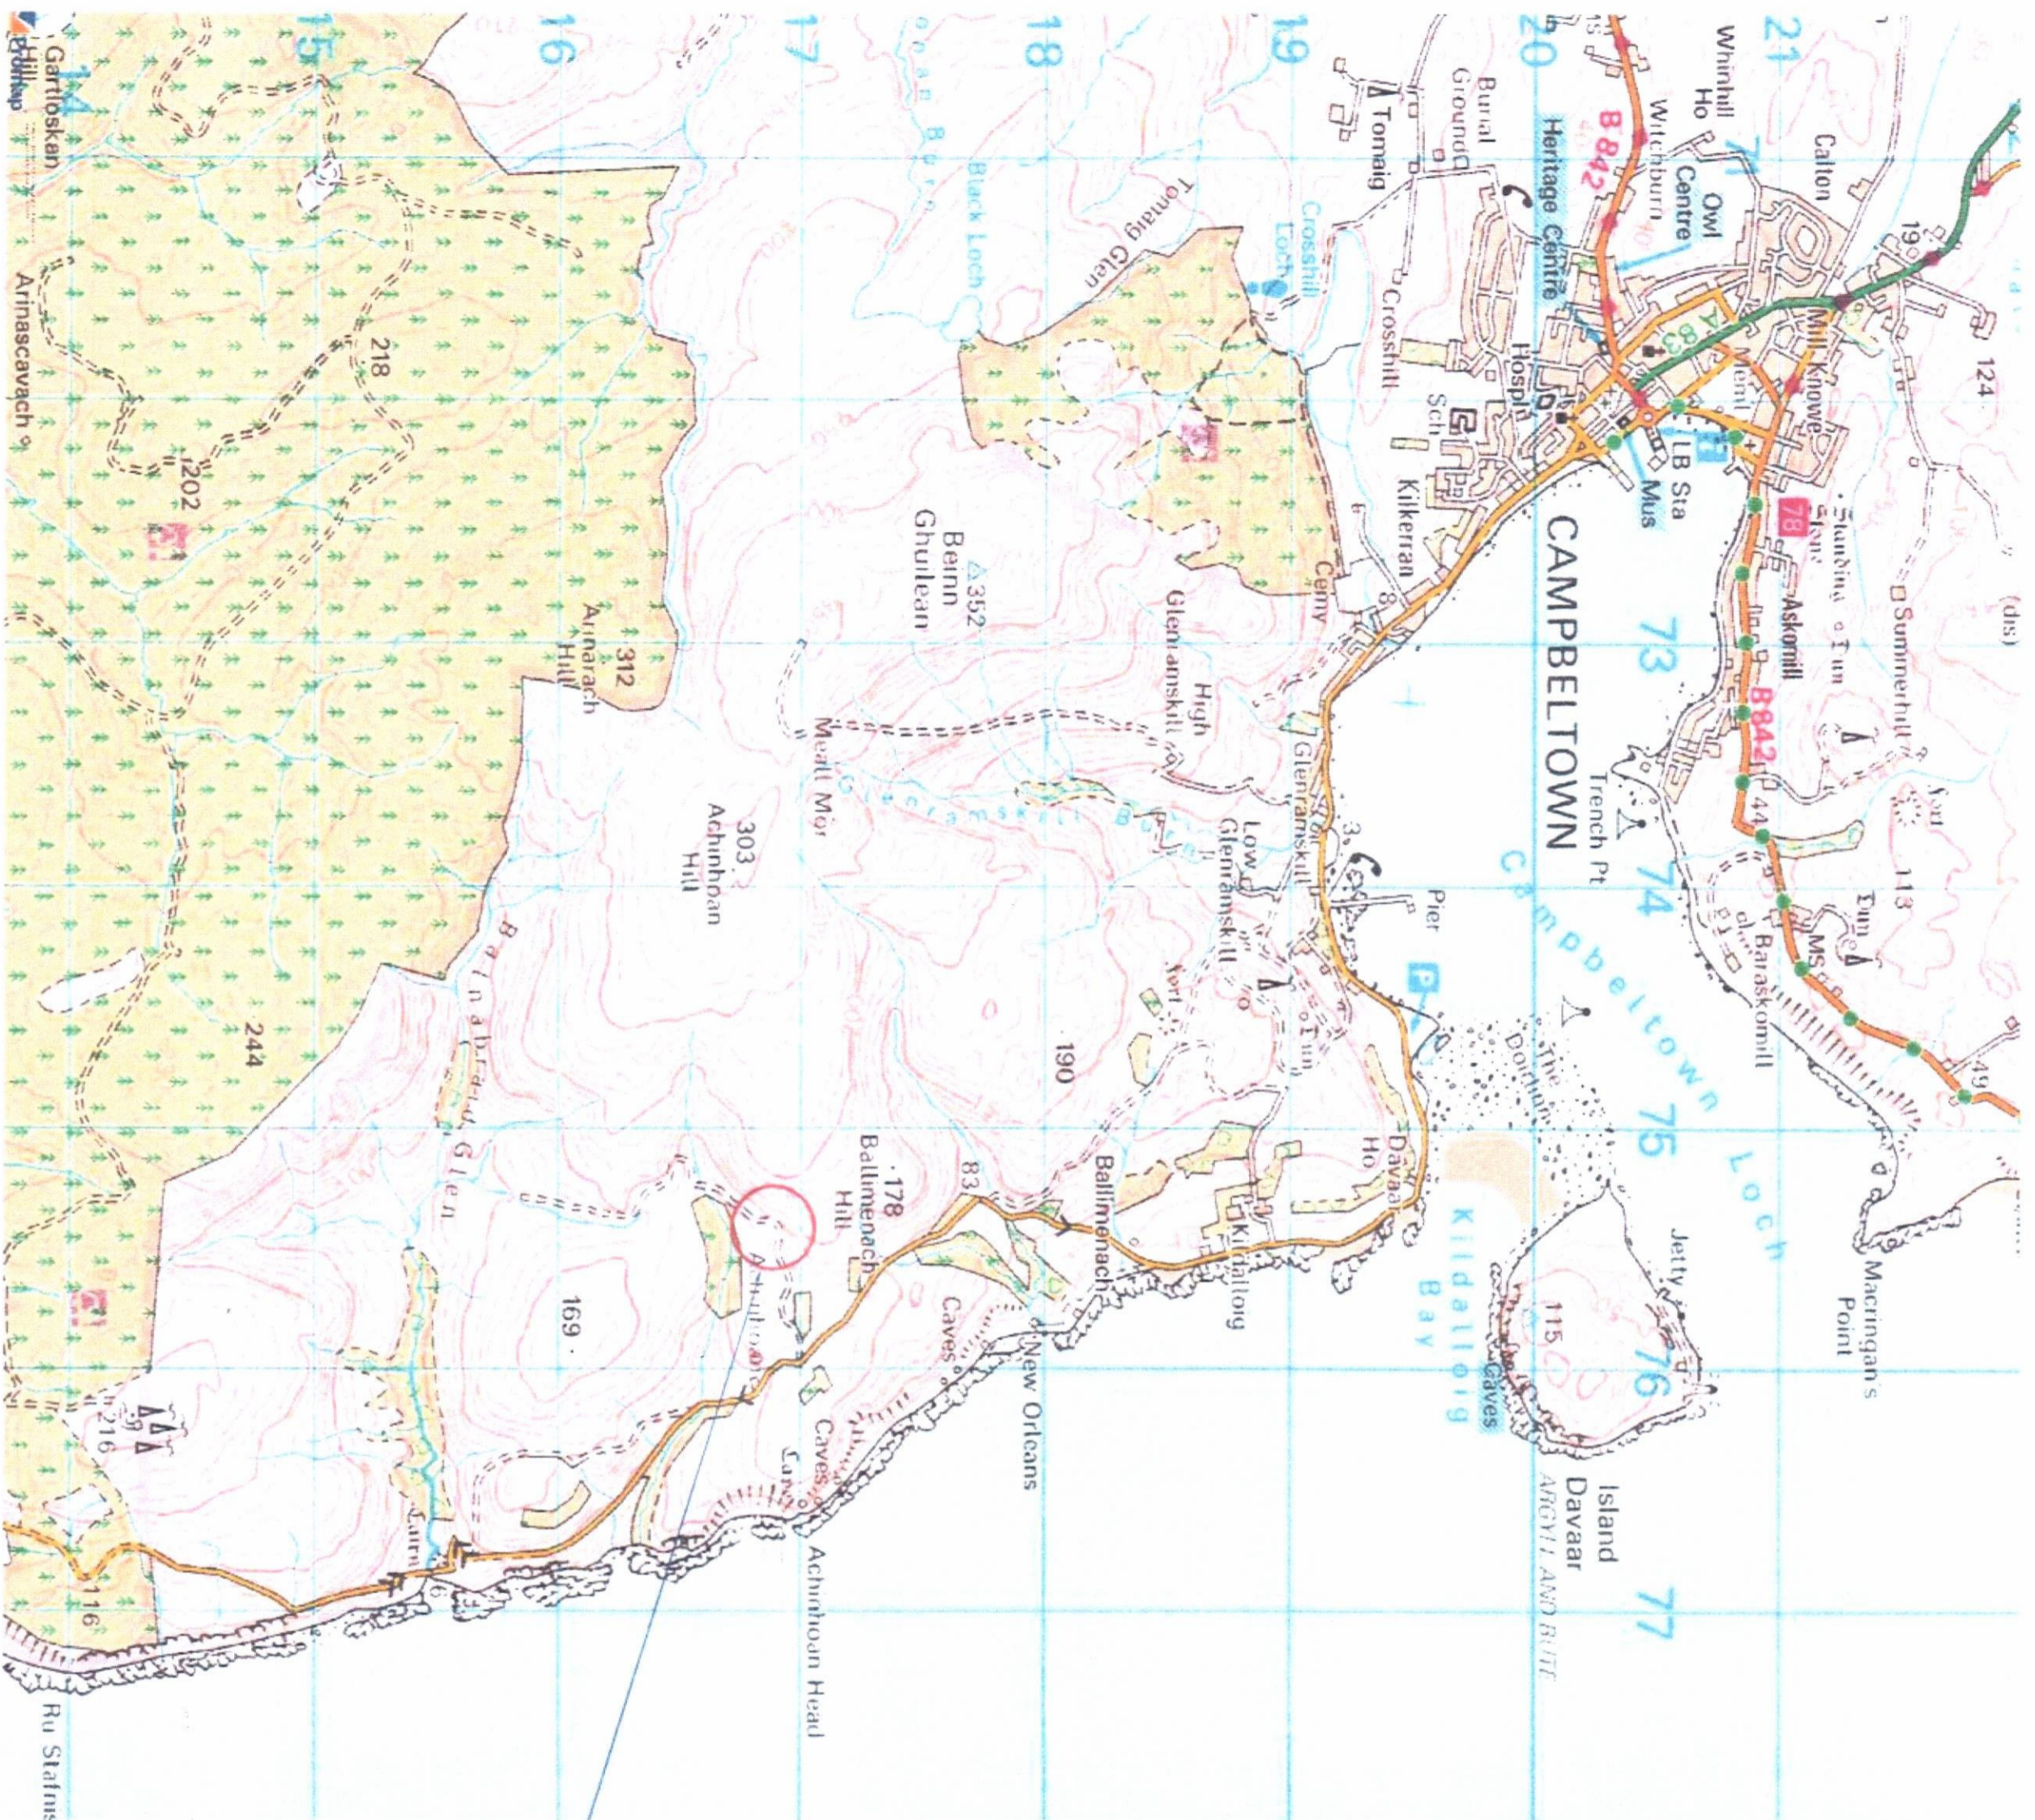

APPLICATION SITE

© Crown Copyright 2013. All rights reserved. Licence number 100020449

ARGYLL AND BUTE COUNCIL  
Refused by PLANNING AUTHORITY  
Relative to Application No: 16/02479/P  
*Angus O. O'S*  
Head of Planning and Regulatory Services  
Date: 05/12/16

Argyll and Bute Council  
Planning and Regulatory  
Services  
Application ref no: 16/02479/P  
Date received: 15.01.16  
Plan no: .....  
PO. Initials: AK

~~Argyll and Bute Council  
Planning and Regulatory  
Services  
Application ref no: [REDACTED]  
Date received: 14/12/14  
Plan no: .....  
PO. Initials: [REDACTED]~~

~~ARGYLL AND BUTE COUNCIL  
This plan has been APPROVED by the  
PLANNING AUTHORITY and MUST be read in  
conjunction with the Planning Conditions of  
Consent No. [REDACTED]  
*Angus O. O'S*  
Head of Planning and Regulatory Services  
Date: 26/6/15~~

Equillo Ltd

'Shur'ig'  
Low Penitver  
Campbeltown  
Argyll  
PA28 6QP  
Tel: 01586 554773  
e-mail: enquiries@equillo.com

PROPOSED WIND TURBINE  
AUCHENHDAN FARM

Drawn	DM	Title	Project <b>TURNER</b>		
Check			Scale	Draw. No.	Sheet No.
Approv.			<b>A1</b>	<b>140304-01</b>	<b>1 of 2</b>
Date	<b>04-03-14</b>		<b>AS NOTED</b>		Issue
					<b>A</b>
DO NOT MODIFY THIS DRAWING BY HAND					