


© Crown copyright and database right 2016. All rights reserved. Ordnance Survey Licence Number 100023368

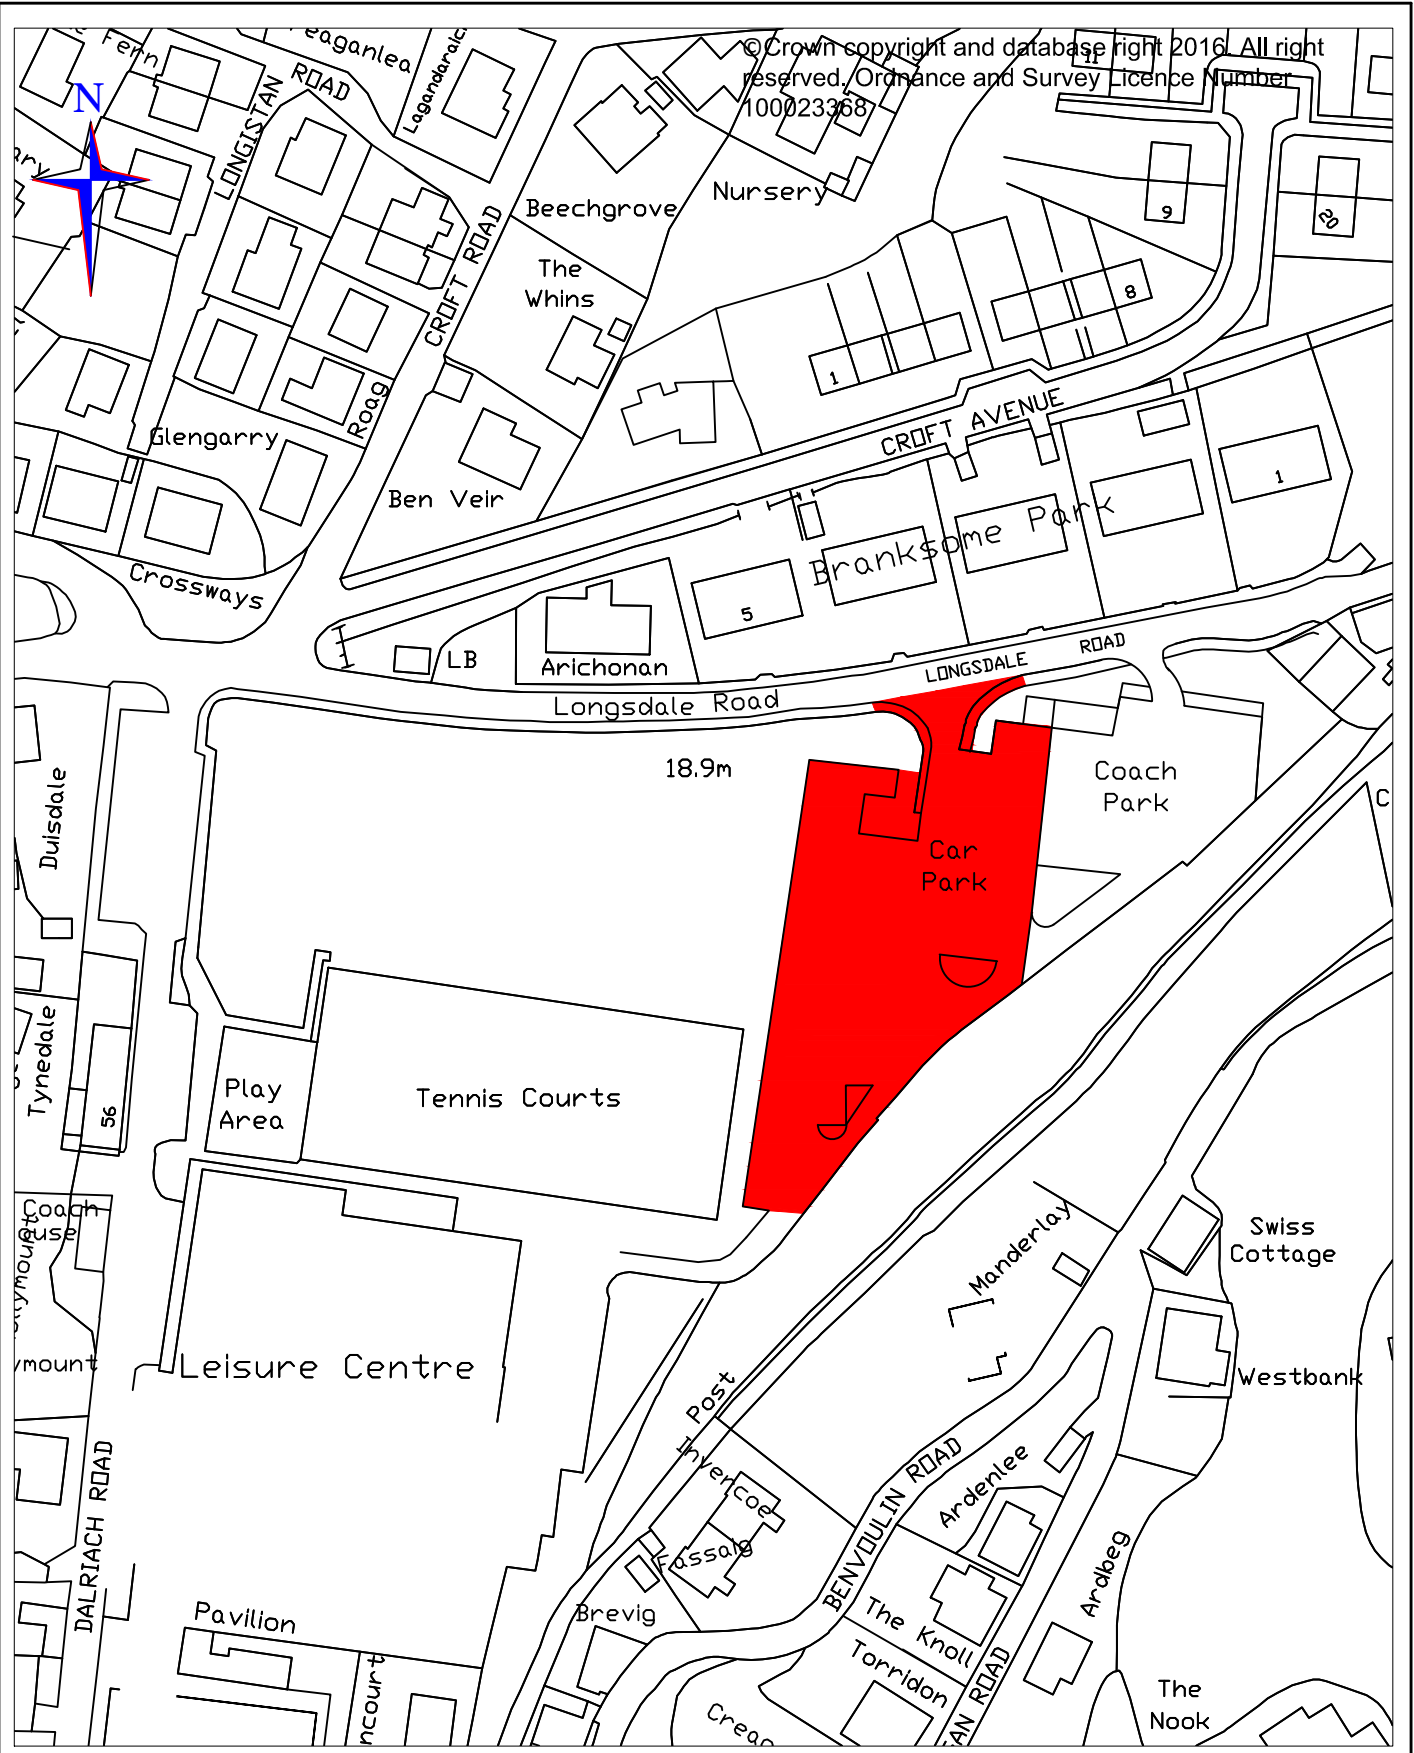

TITLE This is the plan C.P.11 referred to in the "Argyll and Bute Council(Off Street Parking Places and Charges) (Oban) Order 201_

EXECUTIVE DIRECTOR PIPPA MILNE
DEVELOPMENT & INFRASTRUCTURE

DRAWING NUMBER: T414

SCALE: 1:1000

DATE: June 2017

ISSUING OFFICE:- ROADS & AMENITY SERVICES
1A MANSE BRAE, LOCHGILPHEAD, ARGYLL, PA31 8RD

