


© Crown copyright and database right 2016. All rights reserved. Ordnance Survey Licence Number 100023368

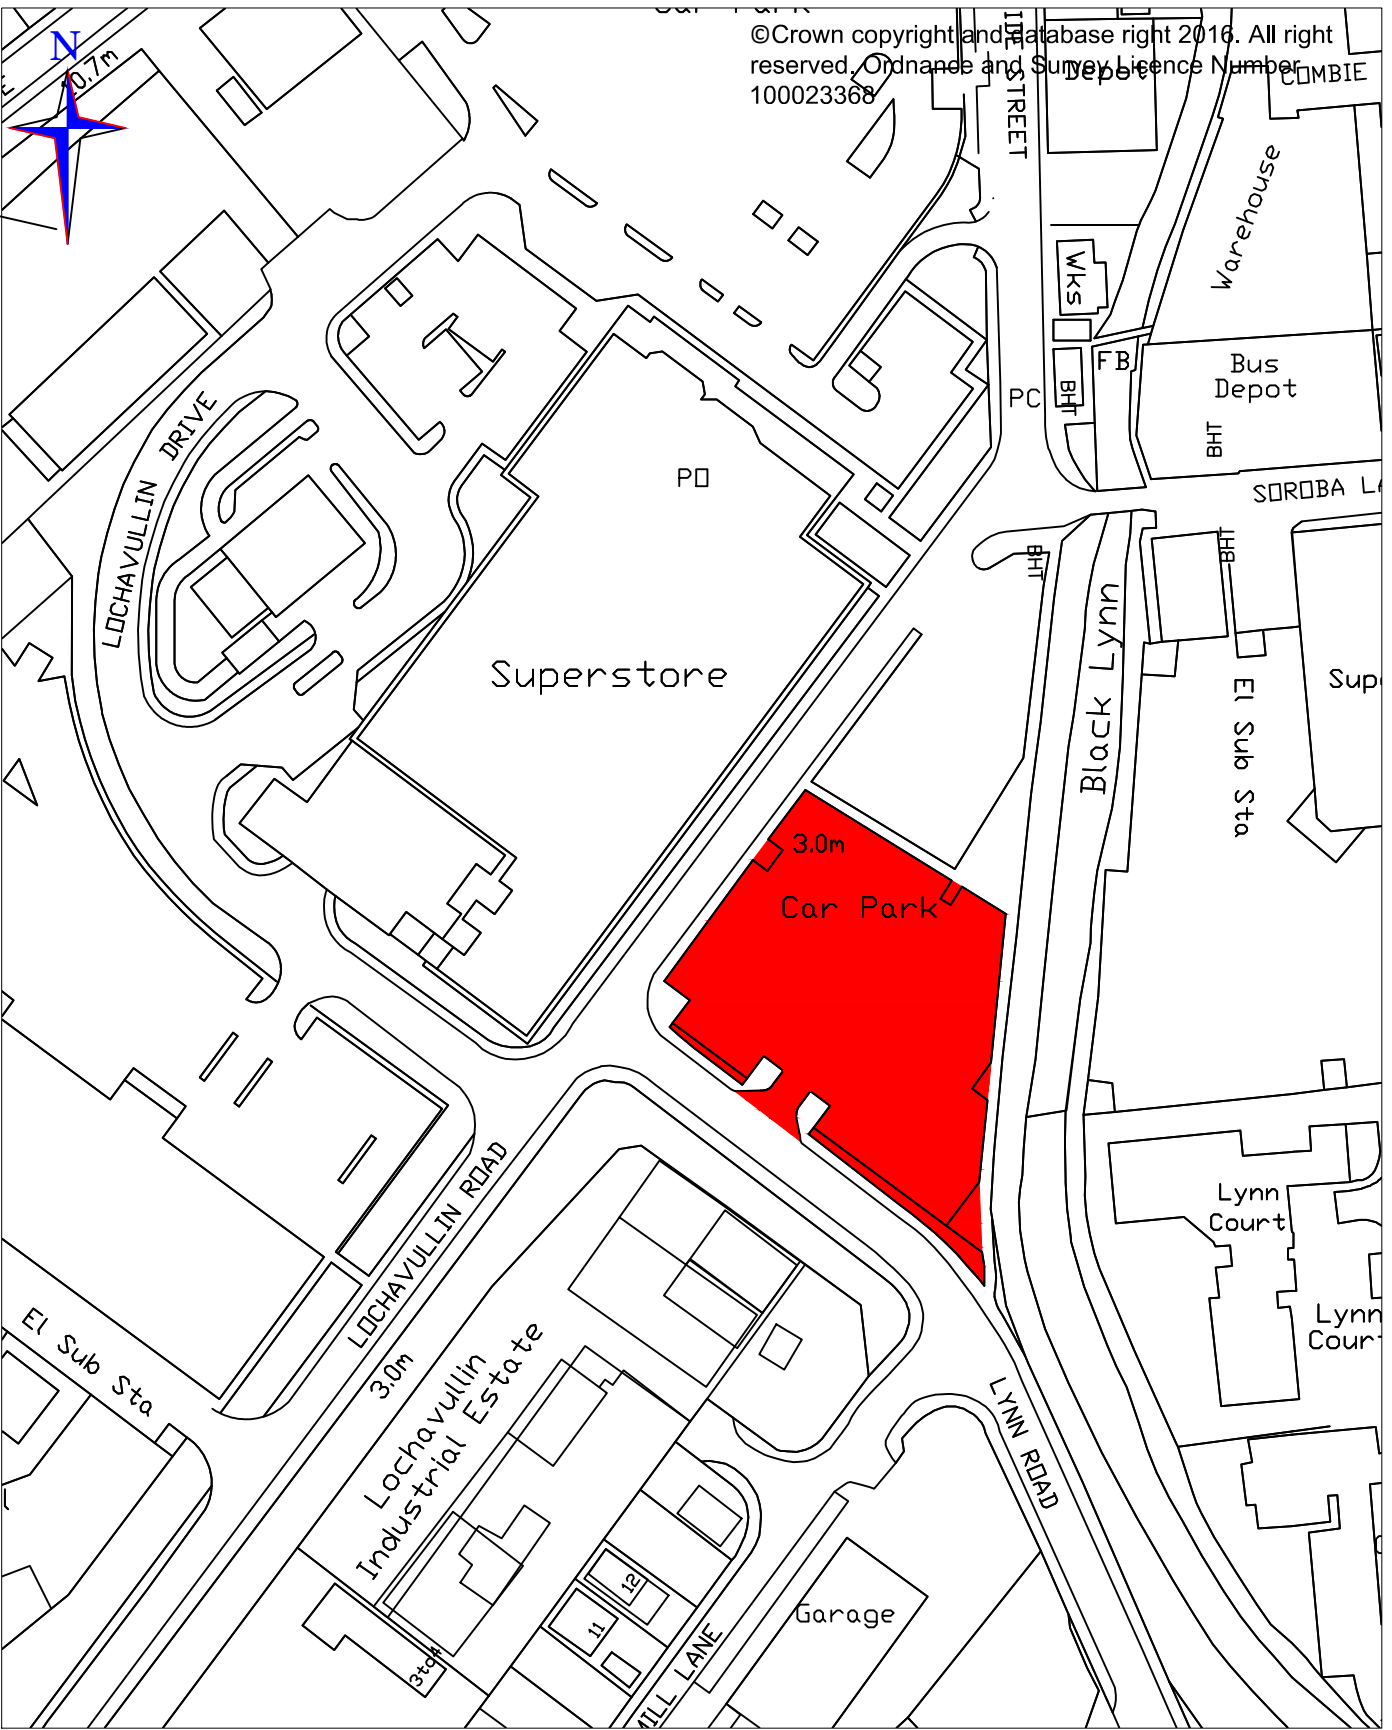

TITLE This is the plan C.P.9 referred to in the "Argyll and Bute Council(Off Street Parking Places and Charges) (Oban) Order 201\_

ISSUING OFFICE:- ROADS & AMENITY SERVICES  
1A MANSE BRAE, LOCHGILPHEAD, ARGYLL, PA31 8RD

EXECUTIVE DIRECTOR PIPPA MILNE  
DEVELOPMENT & INFRASTRUCTURE

DRAWING NUMBER: T412

SCALE: 1:1000

DATE: June 2017

