

LEGEND


EXISTING RESTRICTIONS

No waiting at any time 

PROPOSED RESTRICTIONS

No waiting at any time 

On-street parking places 

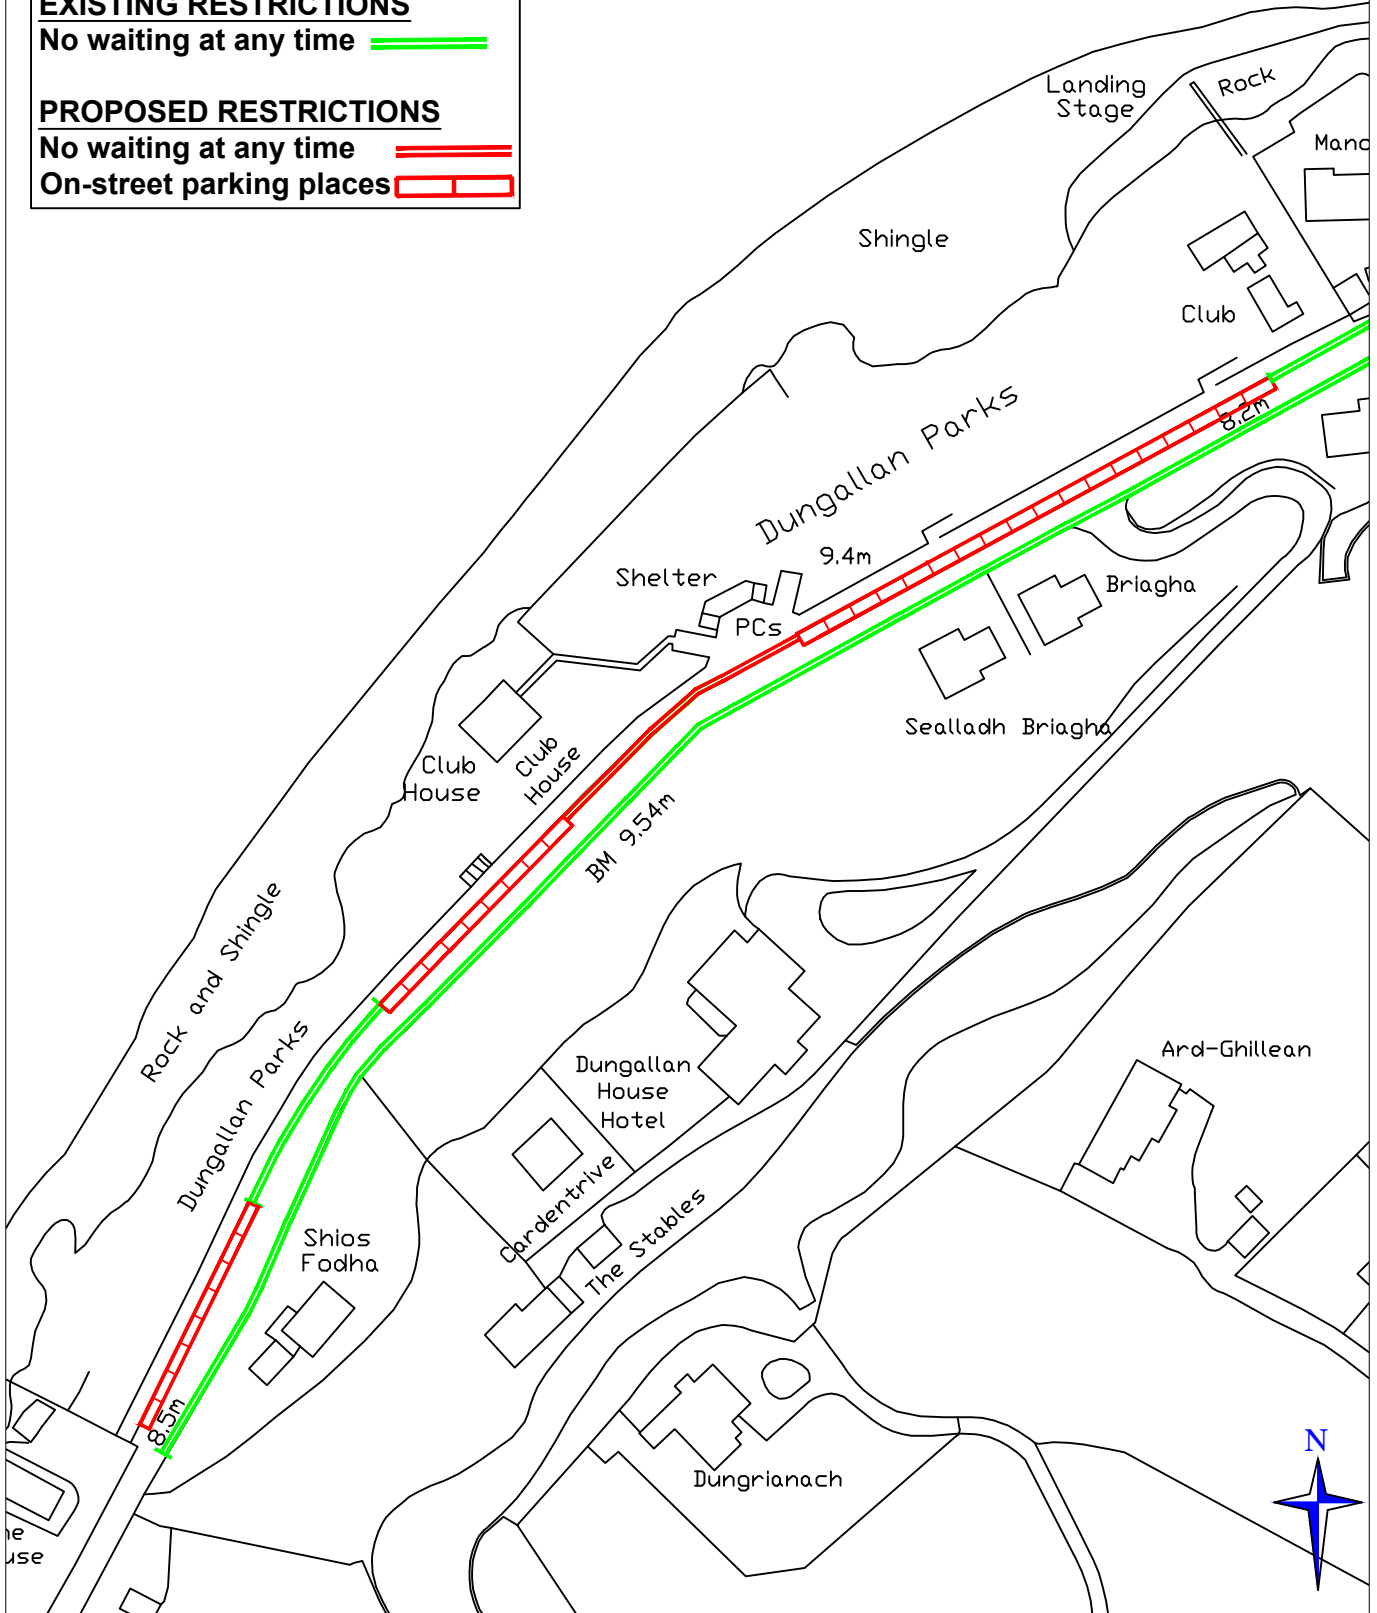

ORDER TITLE
**ARGYLL AND BUTE COUNCIL
 (ON-STREET PARKING PLACES AND
 CHARGES)(OBAN) ORDER 201_**

EXECUTIVE DIRECTOR PIPPA MILNE
 DEVELOPMENT & INFRASTRUCTURE

DRAWING NUMBER: T423

SCALE: N.T.S

DATE: JULY 2017

ISSUING OFFICE:- ROADS & AMENITY SERVICES
 1A MANSE BRAE, LOCHGILPHEAD, ARGYLL, PA31 8RD

