


©Crown copyright and database right 2016. All right reserved. Ordnance and Survey Licence Number 100023368

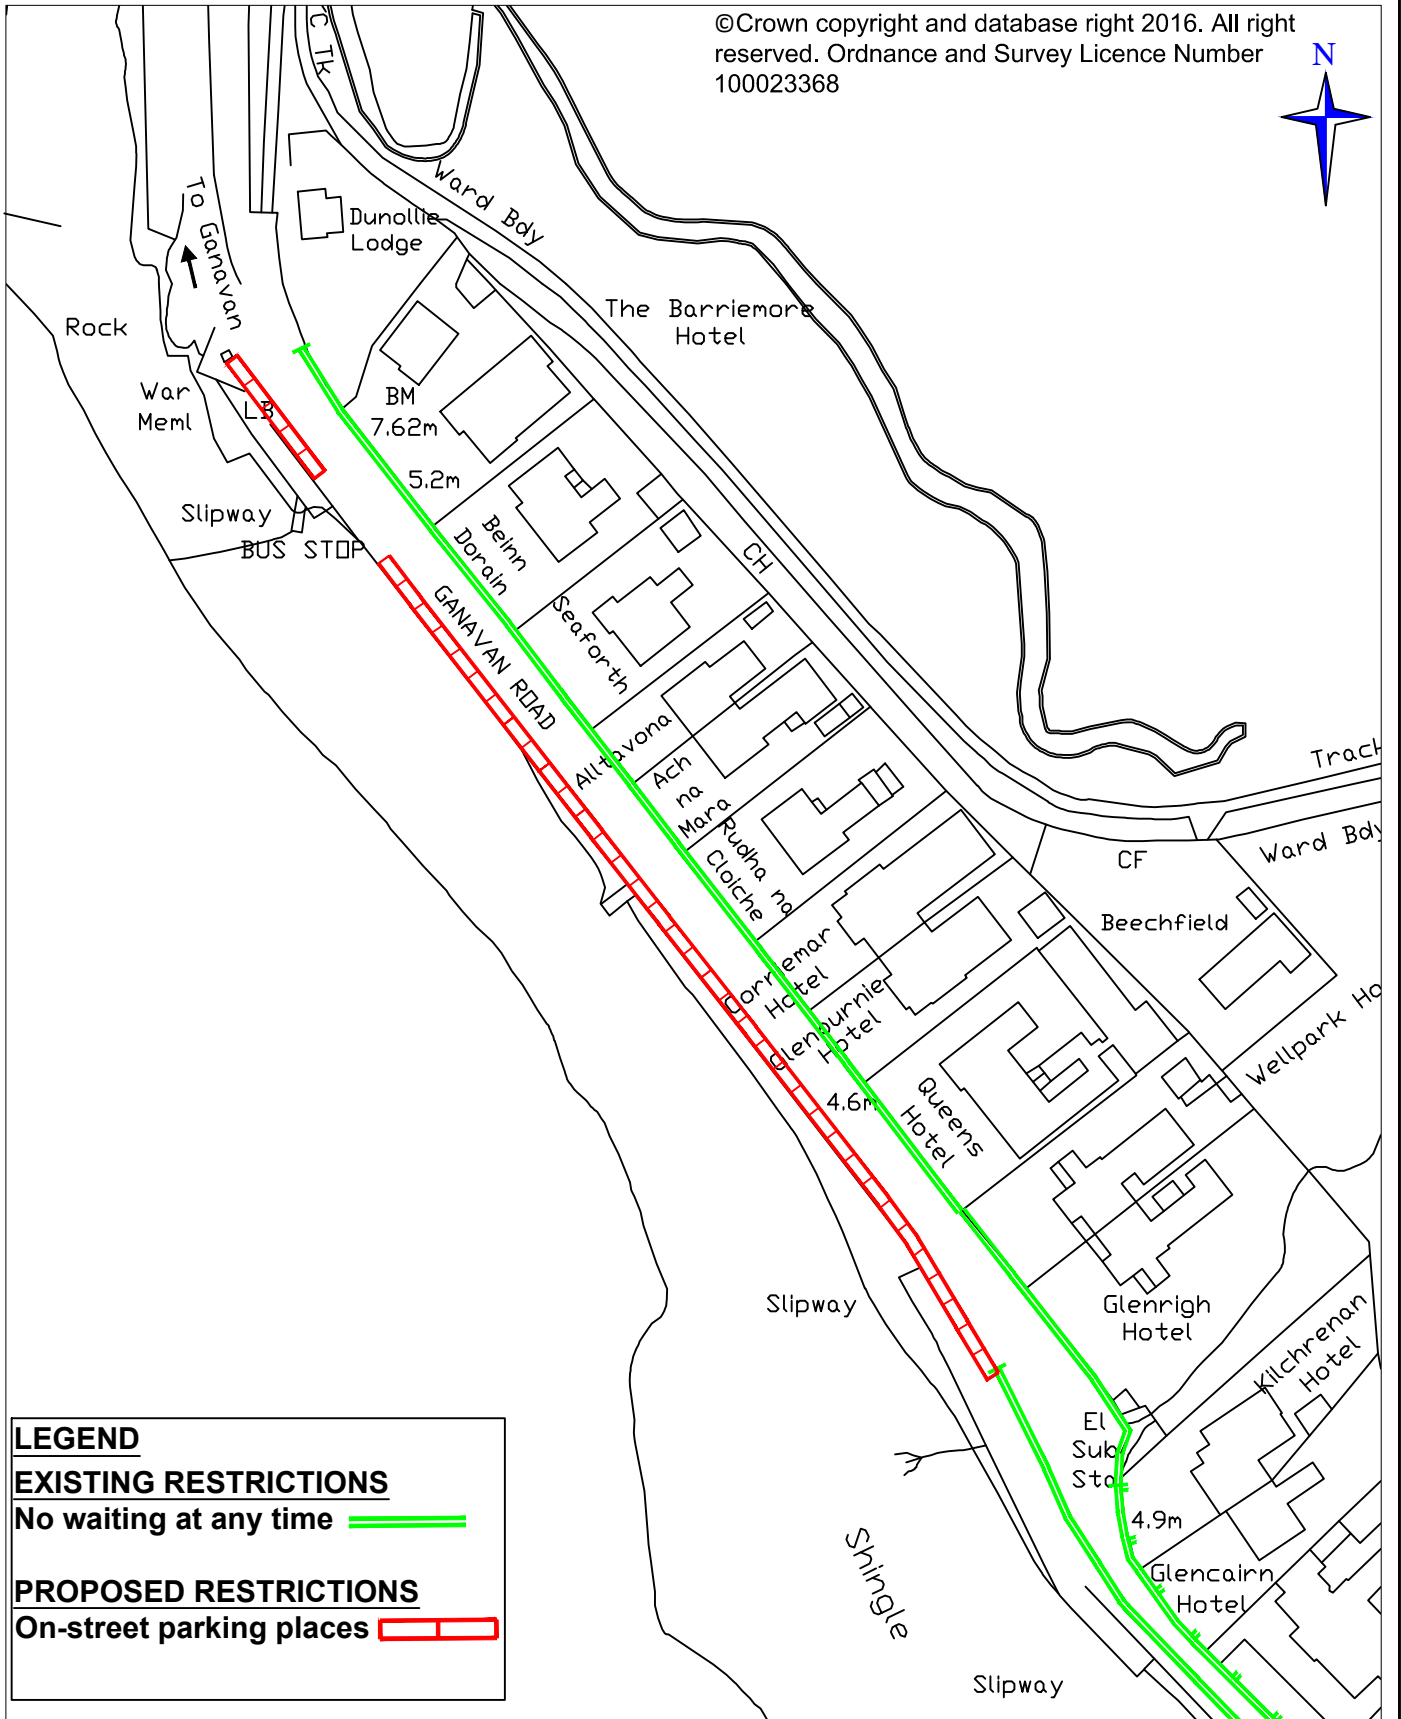

LEGEND

EXISTING RESTRICTIONS

No waiting at any time

PROPOSED RESTRICTIONS

On-street parking places

ORDER TITLE

**ARGYLL AND BUTE COUNCIL
(ON-STREET PARKING PLACES AND
CHARGES)(OBAN) ORDER 201_**

EXECUTIVE DIRECTOR PIPPA MILNE
DEVELOPMENT & INFRASTRUCTURE

DRAWING NUMBER: T424

SCALE: N.T.S

DATE: JULY 2017

ISSUING OFFICE:- ROADS & AMENITY SERVICES
1A MANSE BRAE, LOCHGILPHEAD, ARGYLL, PA31 8RD

