

TITLE

**(DISABLED STREET PARKING - OBAN, LORN  
& THE ISLES)(VARIATION)(No.3)  
ORDER 201\_**

ISSUING OFFICE:- ROADS AND AMENITY SERVICES,  
1A MANSE BRAE, LOCHGILPHEAD, ARGYLL, PA31 8RD


PIPPA MILNE EXECUTIVE DIRECTOR  
DEVELOPMENT AND INFRASTRUCTURE SERVICES

DRAWING NUMBER: T419

SCALE: 1:500

DATE: April 2017

**Argyll  
Bute  
COUNCIL**

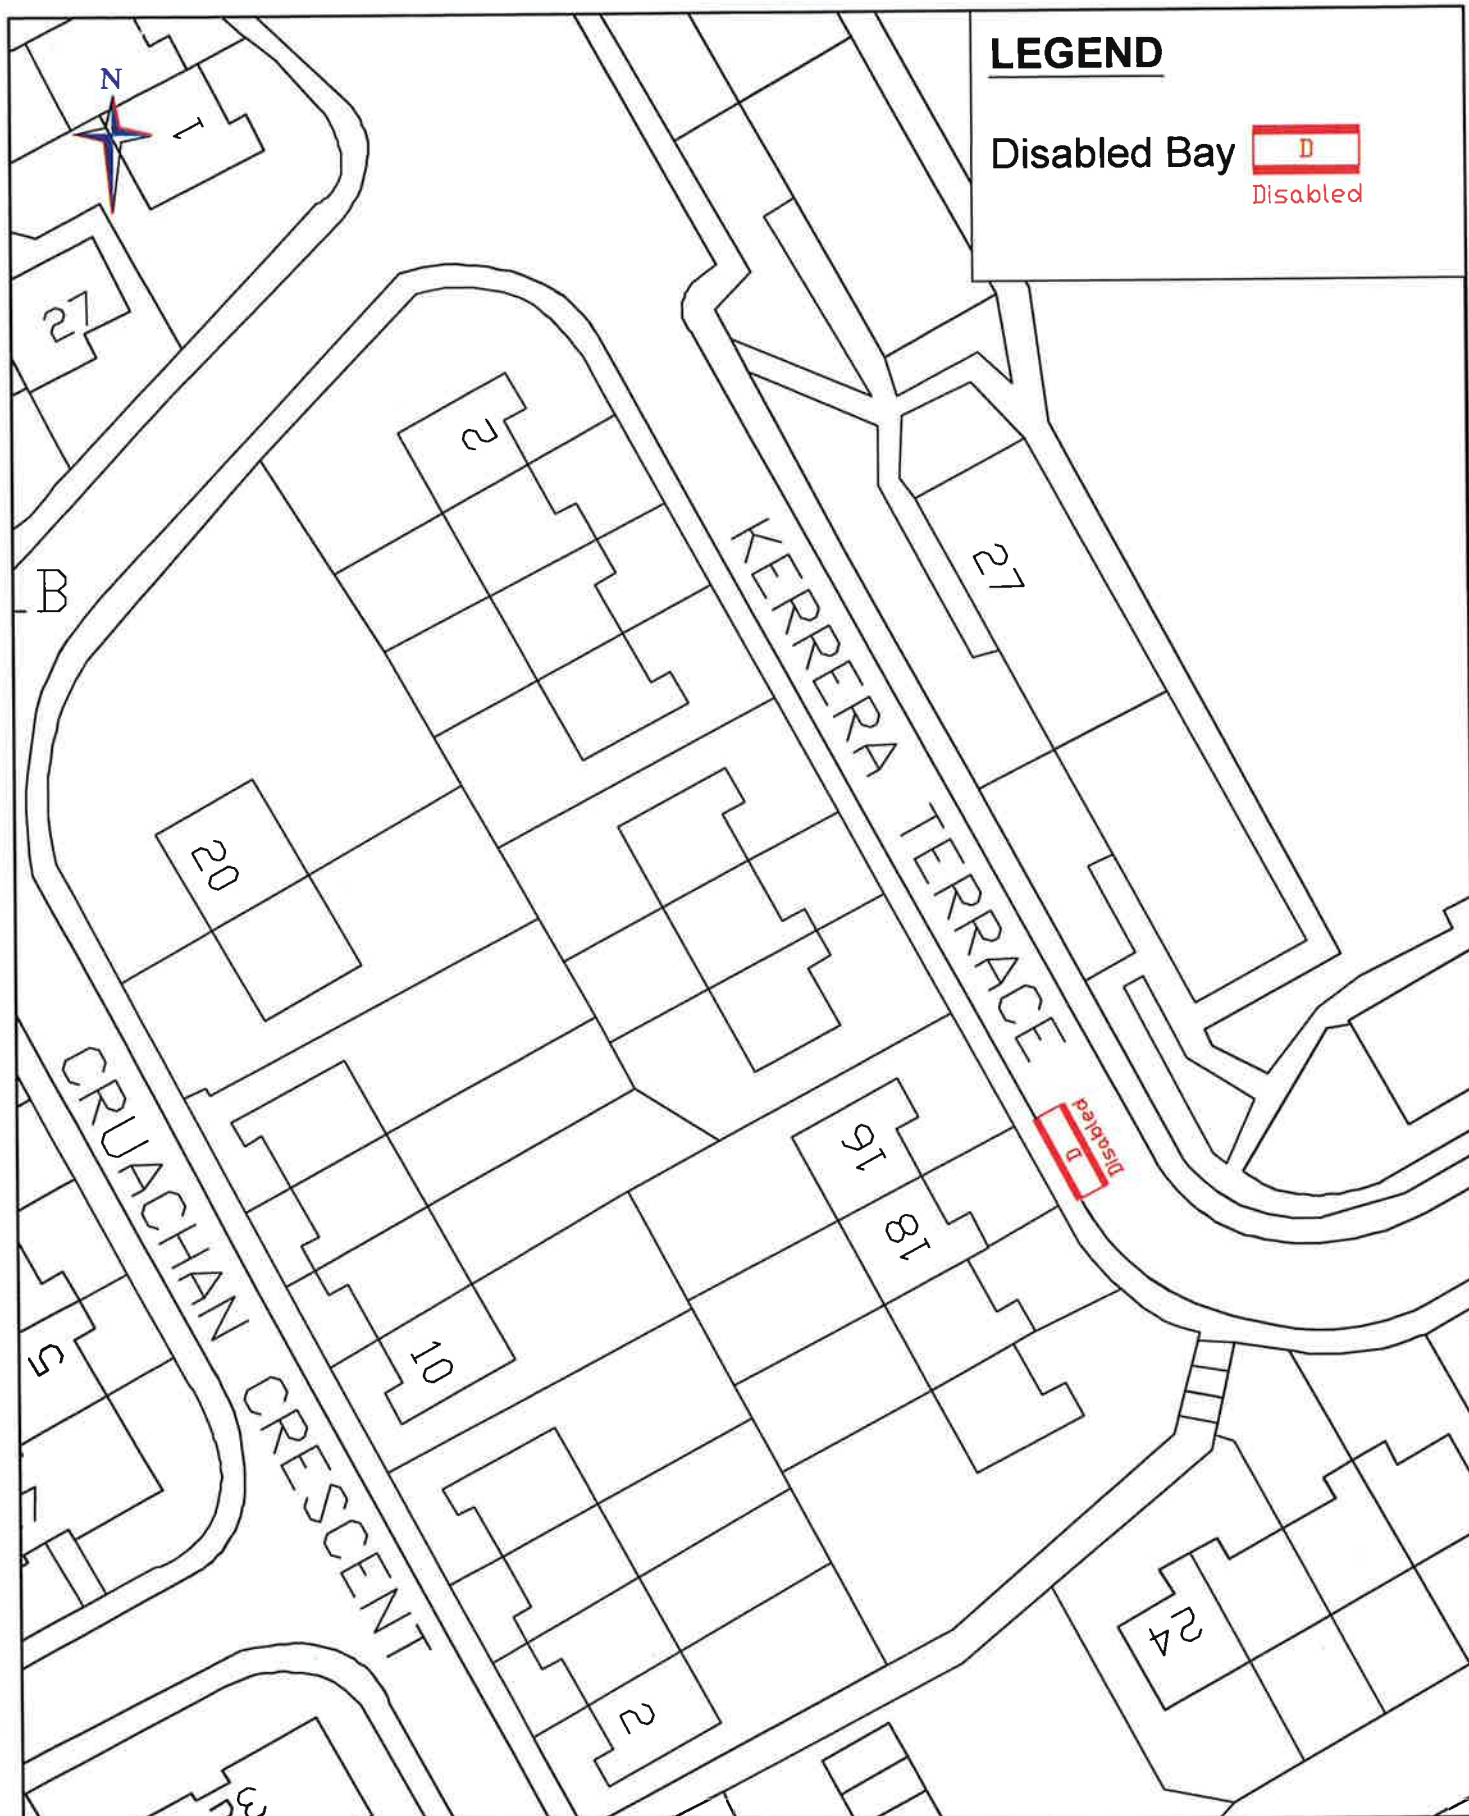

# **LEGEND**

Disabled Bay   
Disabled

TITLE

**(DISABLED STREET PARKING - OBAN, LORN  
& THE ISLES)(VARIATION)(No.3)  
ORDER 201\_**

ISSUING OFFICE:- ROADS AND AMENITY SERVICES,  
1A MANSE BRAE, LOCHGILPHEAD, ARGYLL, PA31 8RD

PIPPA MILNE EXECUTIVE DIRECTOR  
DEVELOPMENT AND INFRASTRUCTURE SERVICES


DRAWING NUMBER: T420

SCALE: 1:500

DATE: April 2017





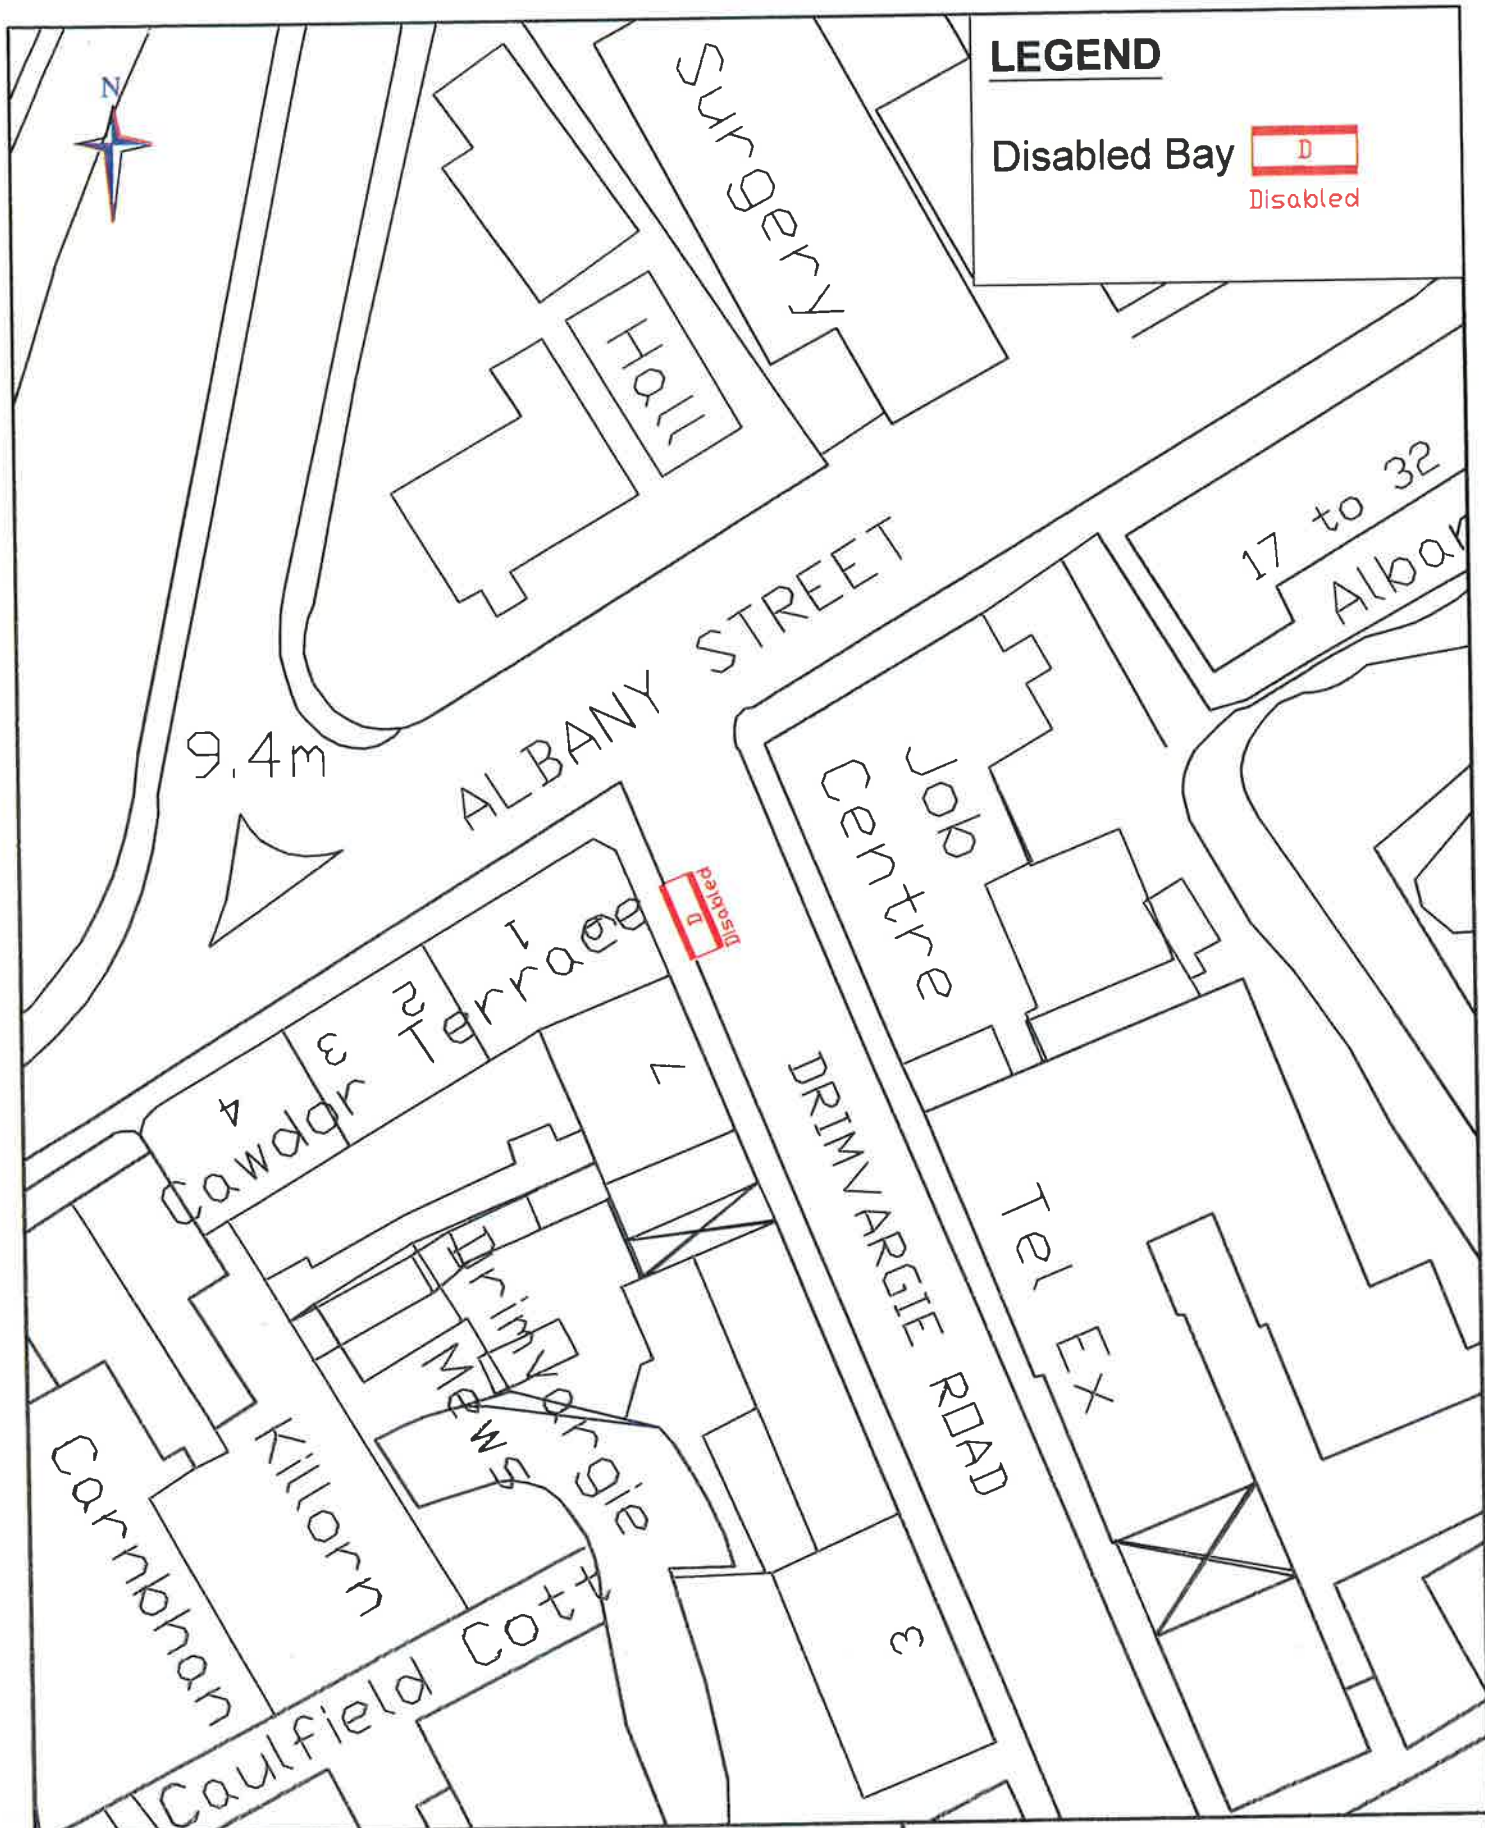

## LEGEND

Disabled Bay



Disabled

TITLE

**(DISABLED STREET PARKING - OBAN, LORN  
& THE ISLES)(VARIATION)(No.3)  
ORDER 201\_**

PIPPA MILNE EXECUTIVE DIRECTOR  
DEVELOPMENT AND INFRASTRUCTURE SERVICES

DRAWING NUMBER: T421

SCALE: 1:500

DATE: April 2017

ISSUING OFFICE:- ROADS AND AMENITY SERVICES,  
1A MANSE BRAE, LOCHGILPHEAD, ARGYLL, PA31 8RD

Argyll  
& Bute  
COUNCIL