


17/00420/PP

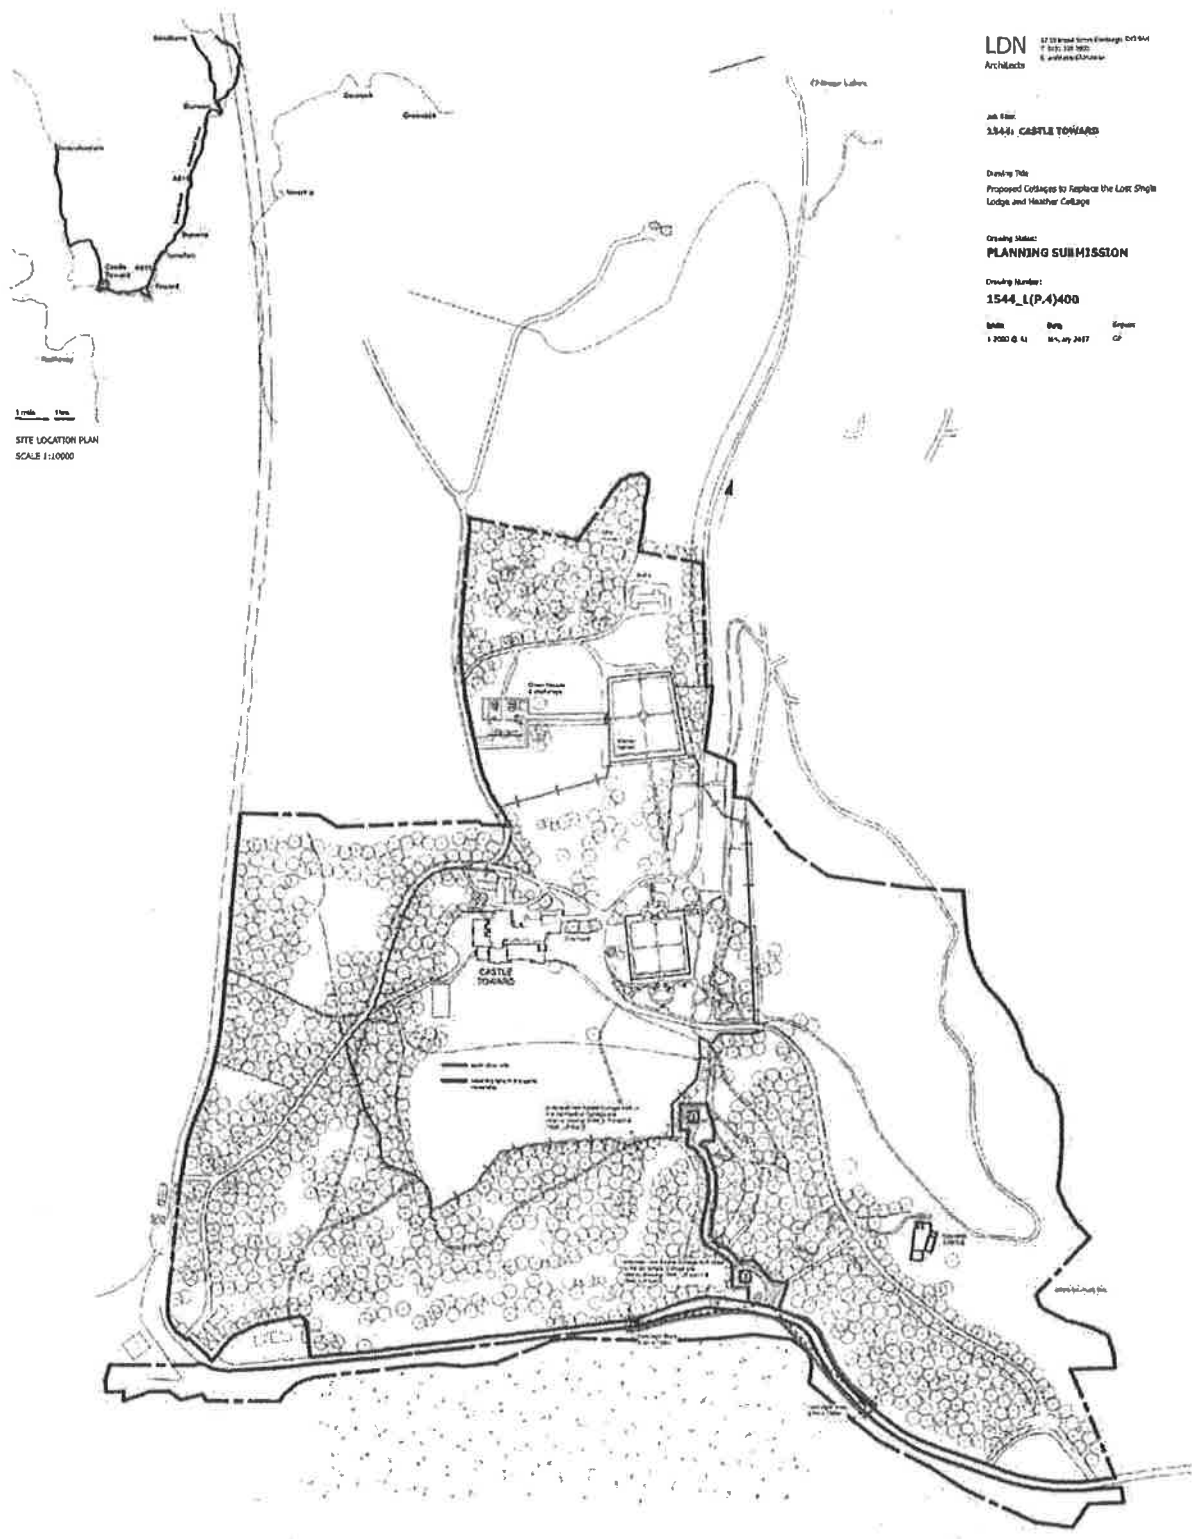

LDN 27 St Paul Street, Edinburgh, CV1 5AA
 T 0131 338 5822
 E info@ldn.co.uk

Architects

Job Title:
1544: CASTLE TOWARD

Drawing Title:
 Proposed Cottages to Replace the Lost Single Lodge and Heather Cottage

Drawing Status:
PLANNING SUBMISSION

Drawing Number:
1544_L(P-1)400

Date	By	Checked
1/2000 @ 11	W.A. 10/2017	CP

1:10000
 SITE LOCATION PLAN
 SCALE 1:10000

SITE LAYOUT: PROPOSED ESTATE COTTAGES TO REPLACE THE LOST SINGLE LODGE AND HEATHEN COTTAGE
 SCALE 1:2000

