

# location plan

Scale 1:1250 @ A3 red line indicates extent of application site



# The Prefab


# Sheperds Cottage

# North Lodge

# W

# supplementary location plan

Scale 1:10,000 @ A3

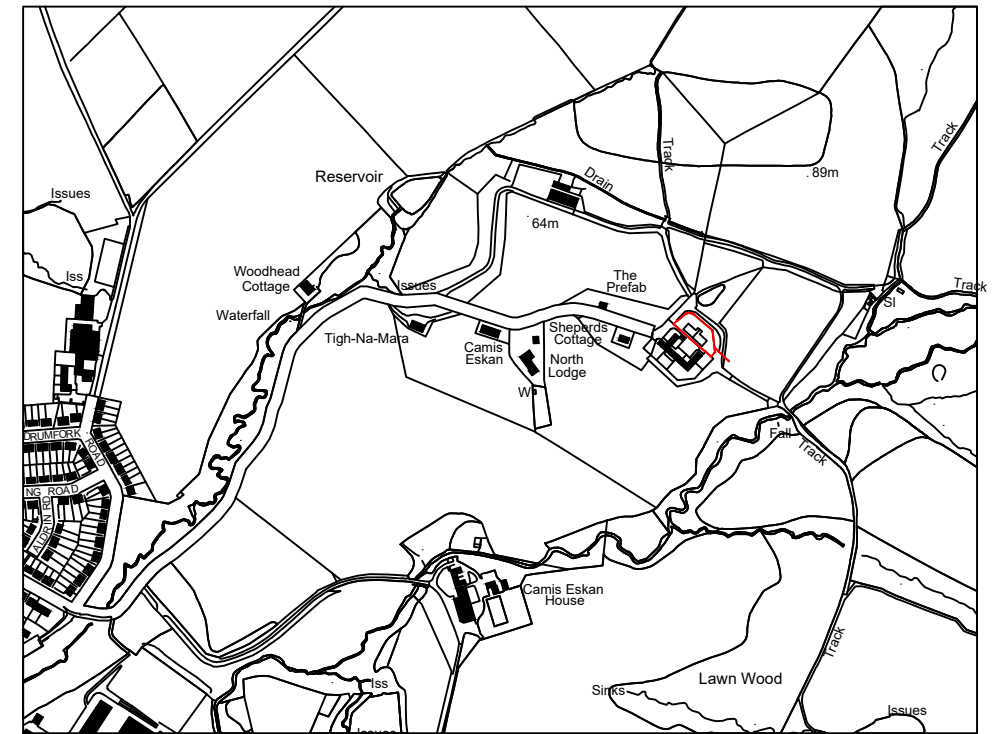

Date	Description	Rev	By
------	-------------	-----	----

Revision Description



**MH Planning**  
Associates

140 West Princes Street  
Helensburgh  
G84 8BH  
01436 675 376  
07816 907 203  
[www.mhplanning.co.uk](http://www.mhplanning.co.uk)

THIS DRAWING IS COPYRIGHT  
DO NOT SCALE FROM DRAWING

Client:  
**Rainheath Ltd**

Project:  
**Rebuilding of Barn and Formation of Two Dwellings at:  
Land at Camis Eskan Farm, Helensburgh**

Drawing Title:  
**Location Plan**

Drawing Number:  
**2018\_0004-00**

Revision:  
Date: June 2018  
Scale: 1:1250 and 1:10,000 @ A3  
Drawn By: KM

Issue Status:  
**Planning**