
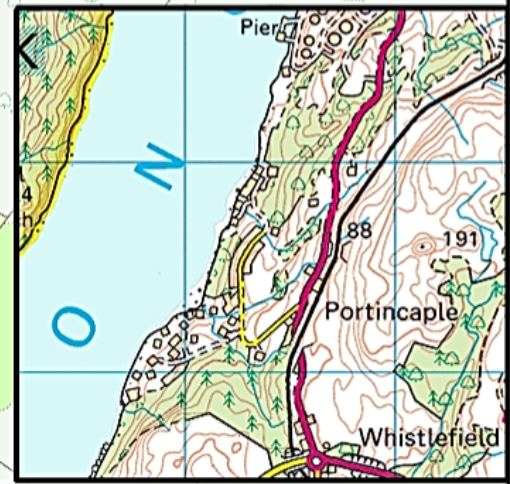


# Groyne

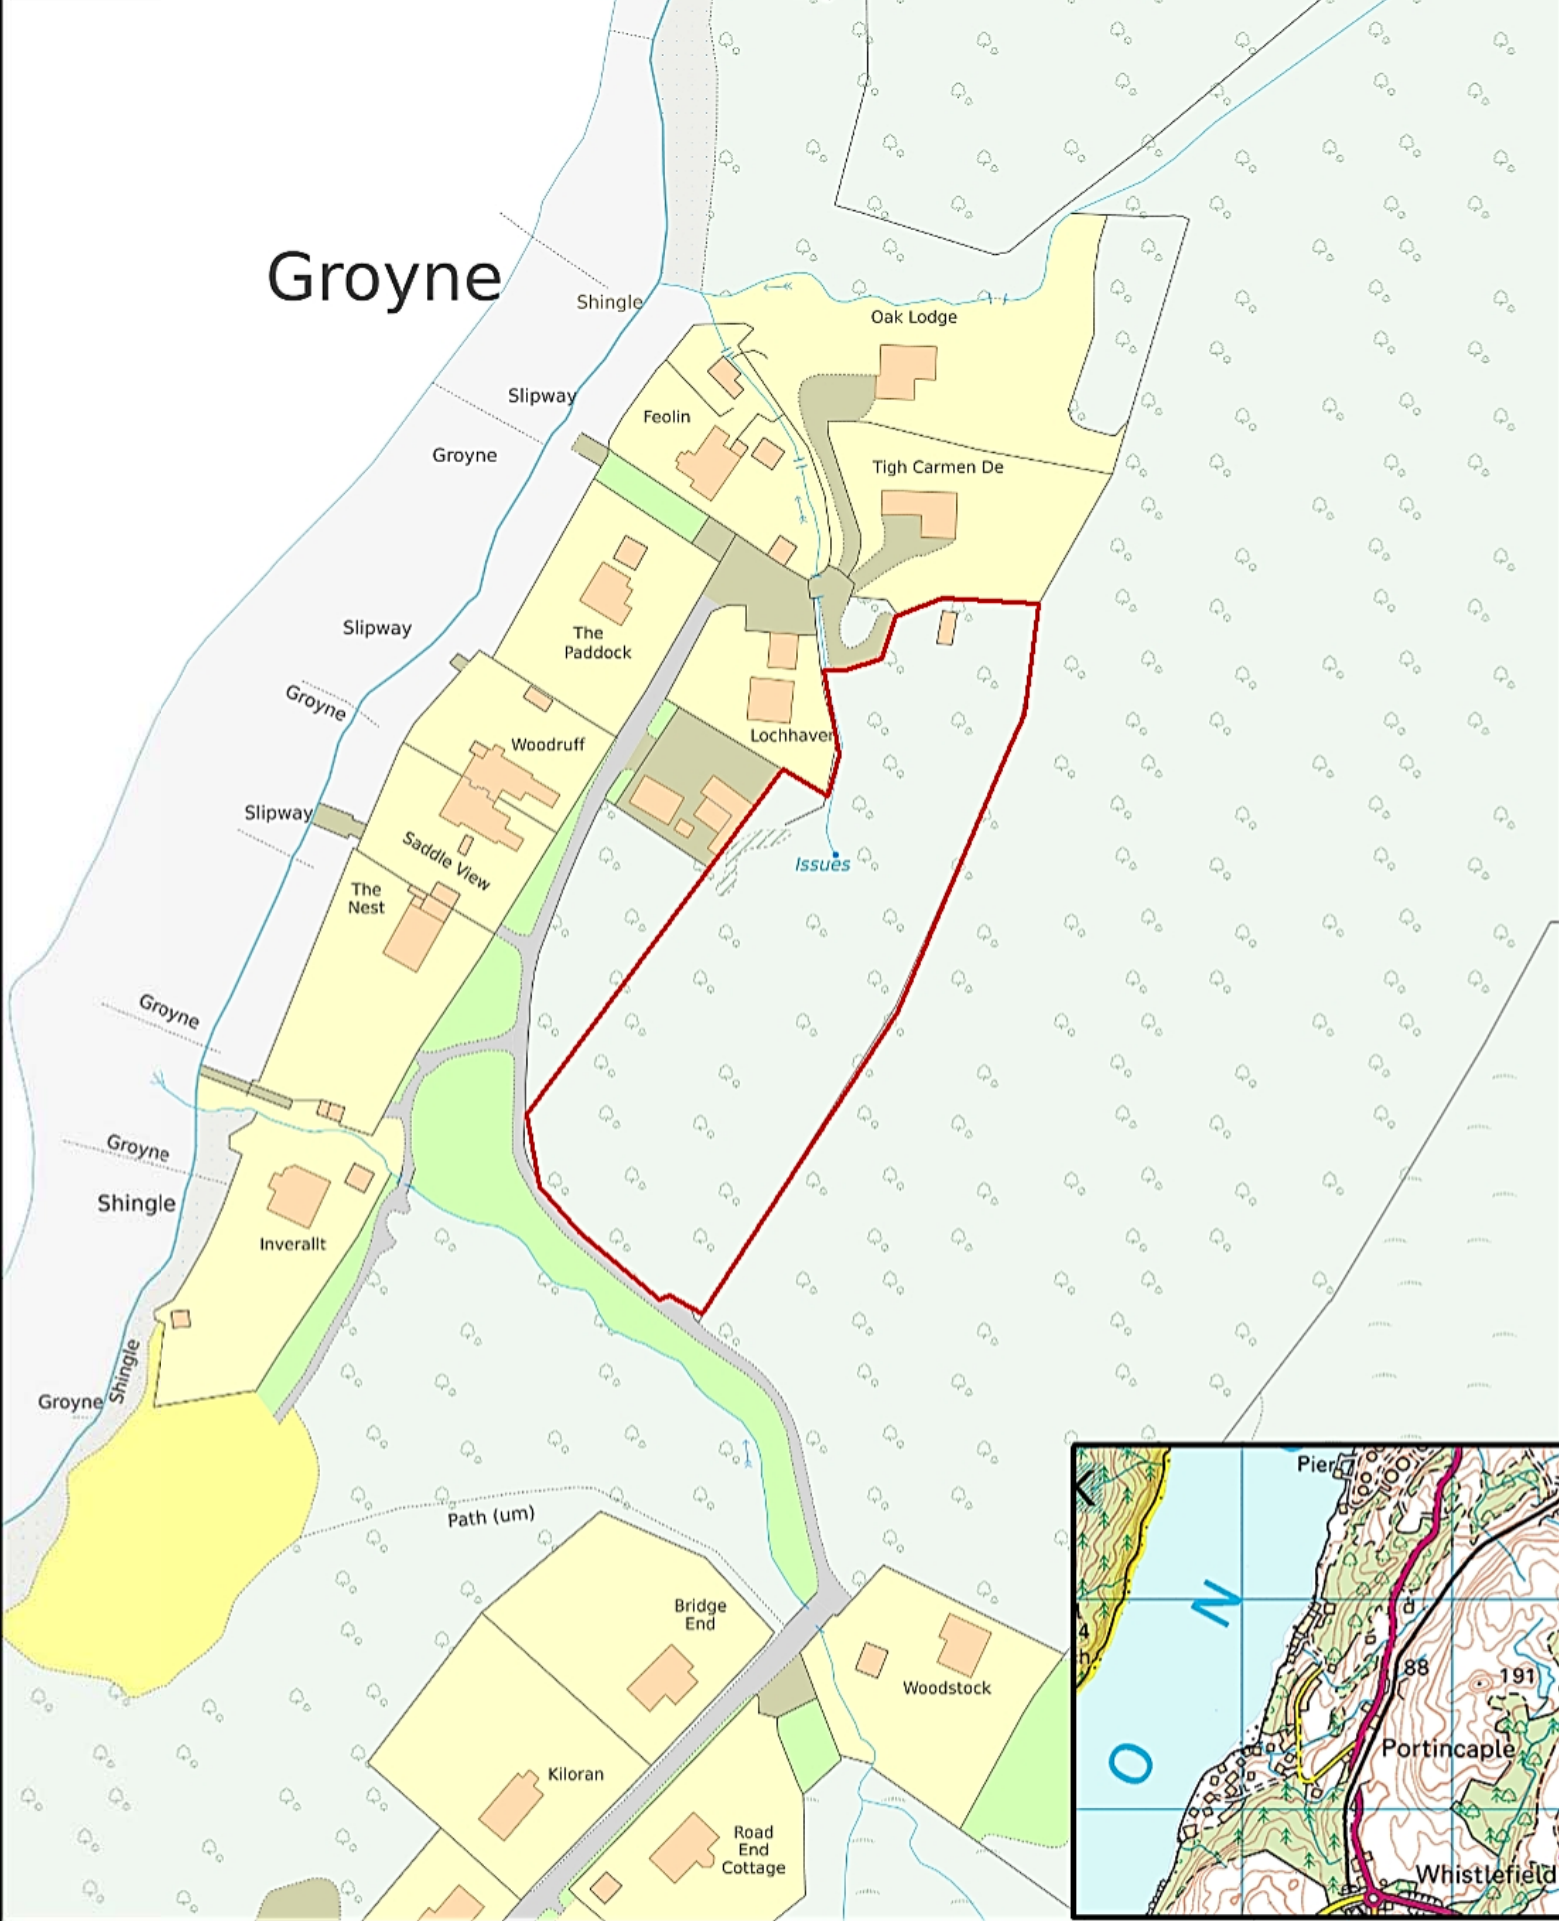

<b>Location Plan relative to Planning Application</b> <b>Ref No: 18/01787/PPP</b>	
Scale 1:1,250	