


Document issued by ASL with the dimensions & shape of the plinths as agreed with WAVEparticle.

Submariners Association

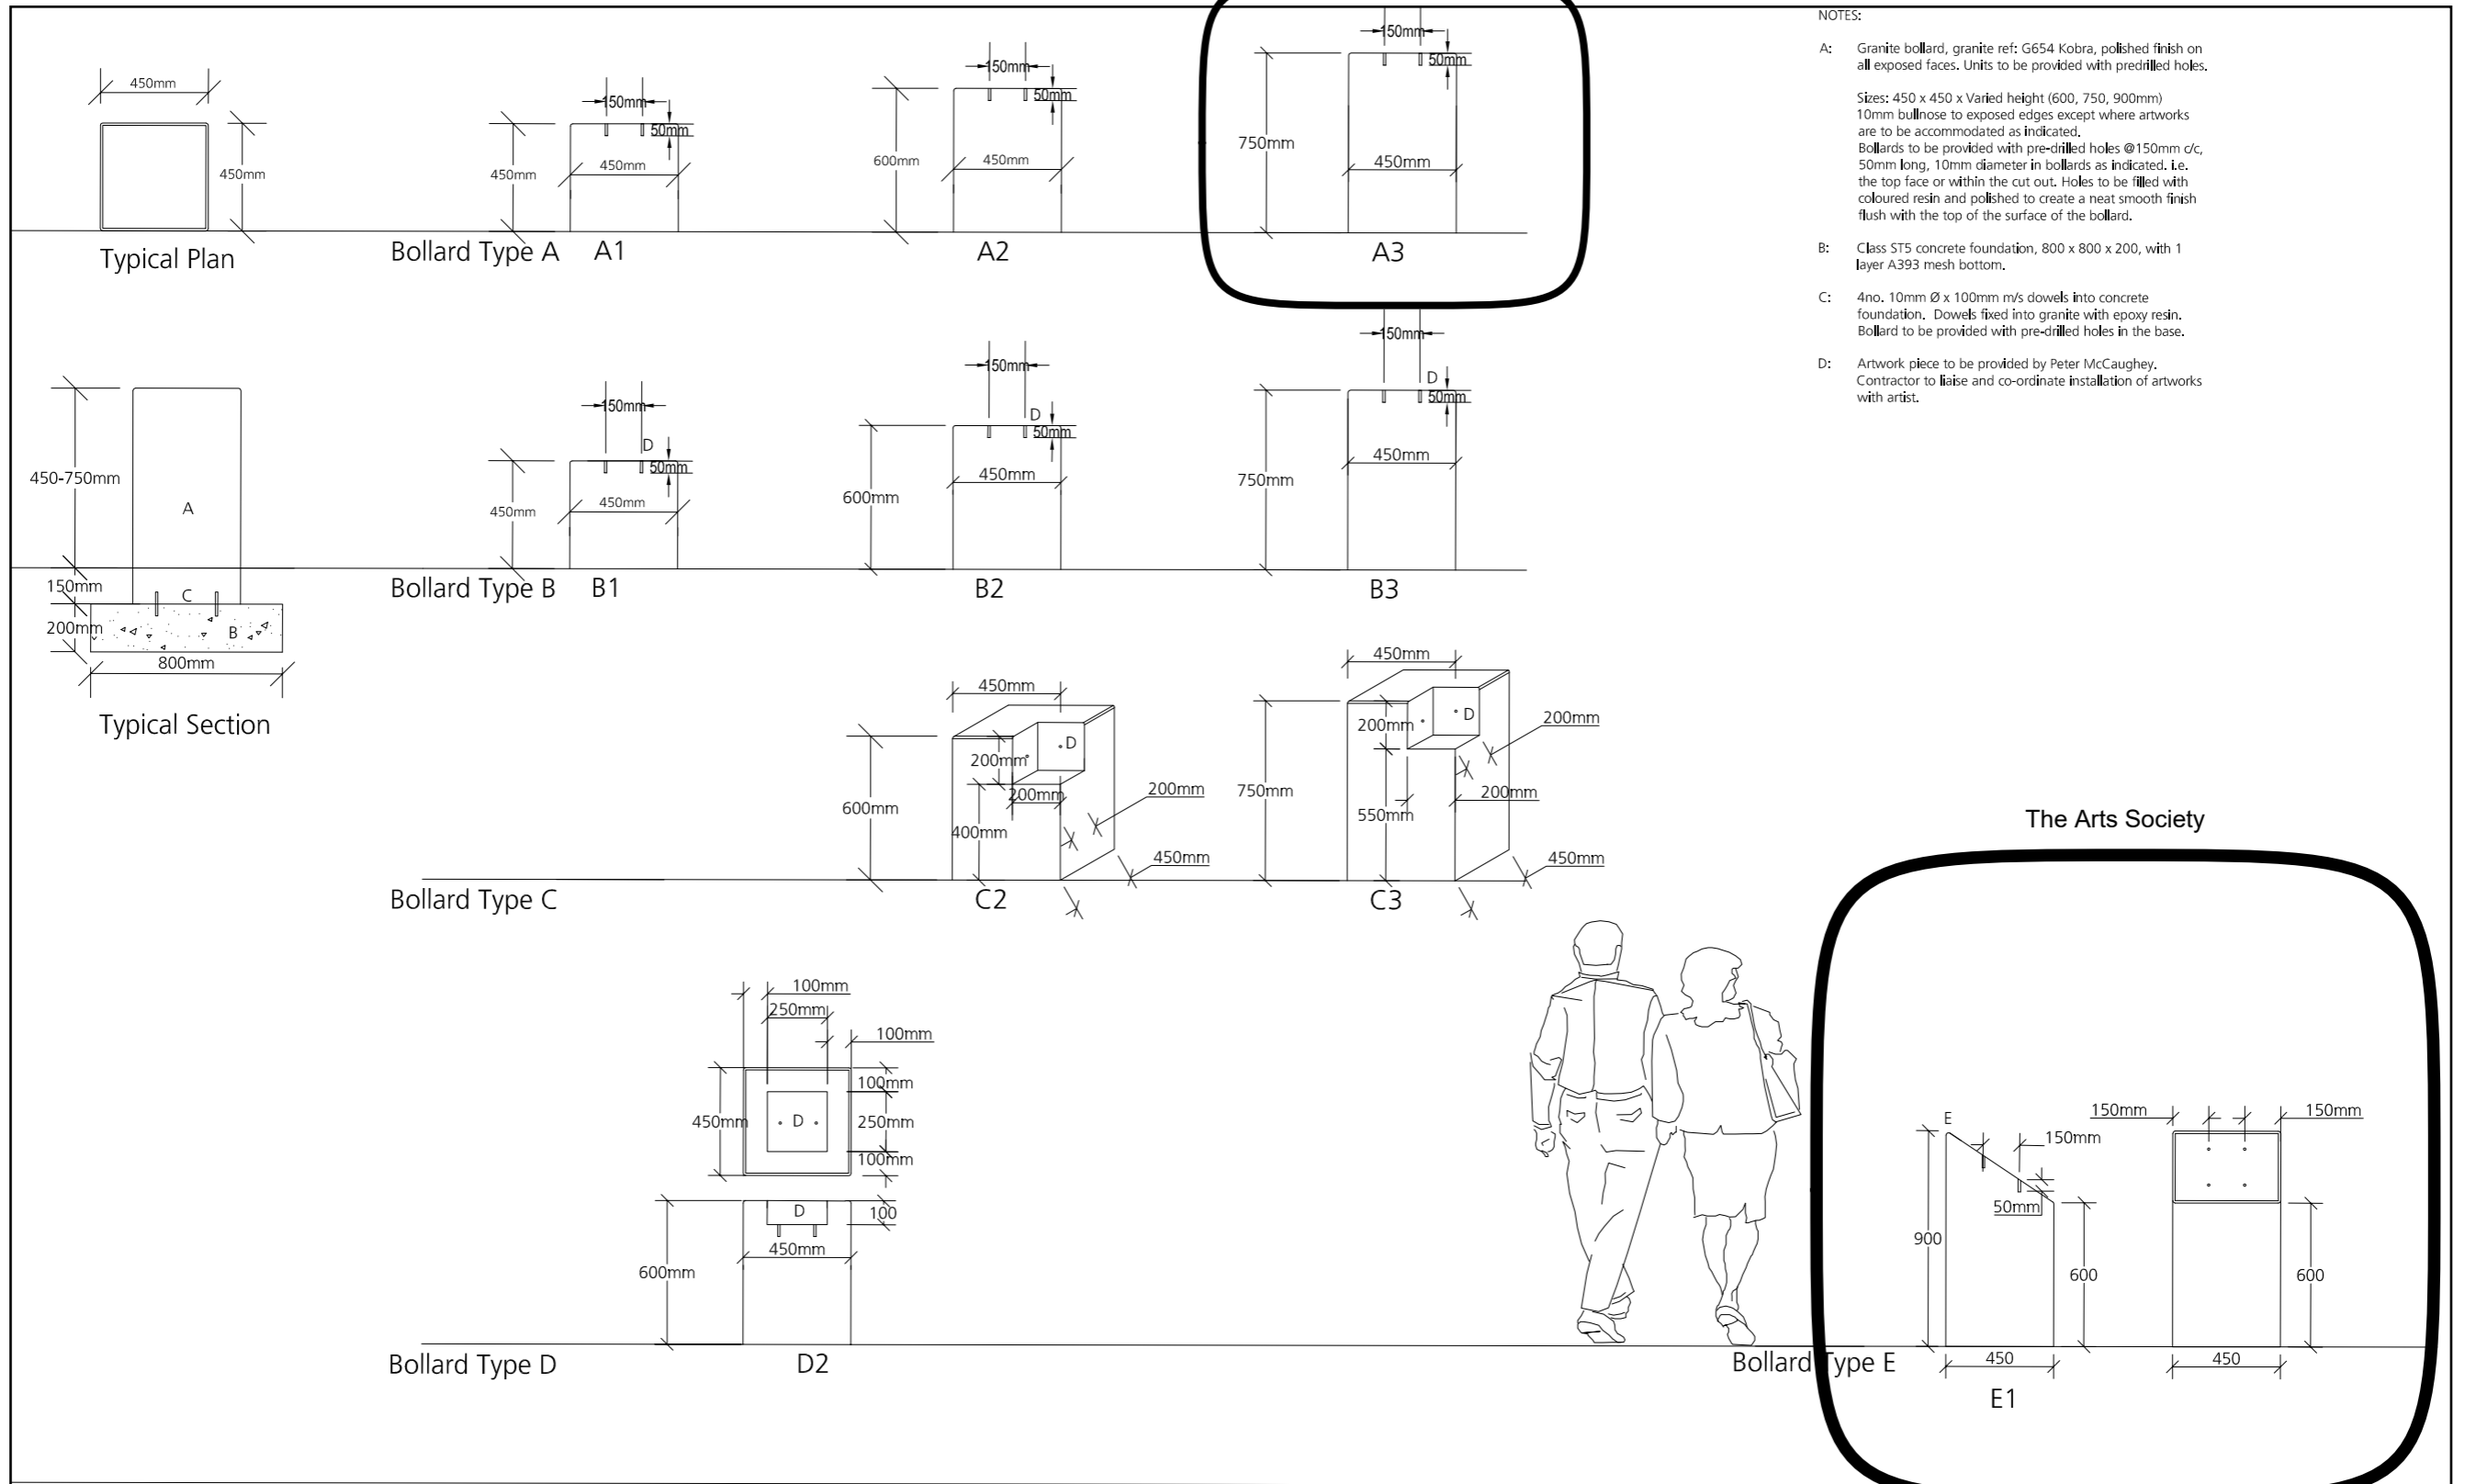

NOTES:


A: Granite bollard, granite ref: G654 Kobra, polished finish on all exposed faces. Units to be provided with predrilled holes.

Sizes: 450 x 450 x Varied height (600, 750, 900mm)
 10mm bullnose to exposed edges except where artworks are to be accommodated as indicated.
 Bollards to be provided with pre-drilled holes @150mm c/c, 50mm long, 10mm diameter in bollards as indicated. I.e. the top face or within the cut out. Holes to be filled with coloured resin and polished to create a neat smooth finish flush with the top of the surface of the bollard.

B: Class ST5 concrete foundation, 800 x 800 x 200, with 1 layer A393 mesh bottom.

C: 4no. 10mm Ø x 100mm m/s dowels into concrete foundation. Dowels fixed into granite with epoxy resin. Bollard to be provided with pre-drilled holes in the base.

D: Artwork piece to be provided by Peter McCaughey. Contractor to liaise and co-ordinate installation of artworks with artist.

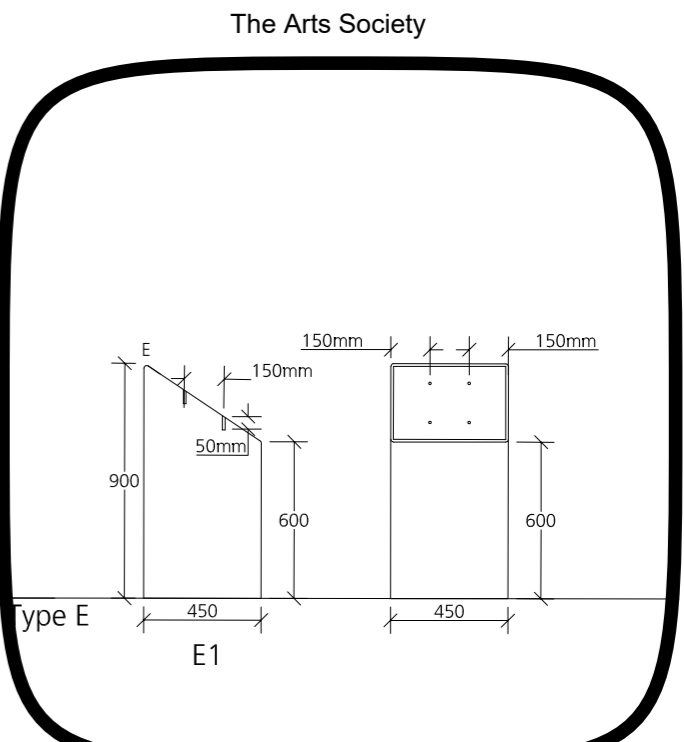

Revision	Description	By	Date
A	Stage E	LS	04.05.11
B	General amendments	SK	09.08.11
C	BILLING issue	SV	05.10.11
D	BILLING (change to concrete found spec)	LS	19.10.11
E	TENDER ISSUE	LS	18.11.11
F	PLANNING ISSUE	LS	20.08.12

Notes

DO NOT SCALE. Use figured dimensions only. The contractor is requested to check all dimensions before the work is put in hand.

© All copyrights Austin-Smith:Lord LLP

This drawing must only be used for the purpose for which it is supplied and its contents must not be reproduced for any purpose without written permission.

No areas indicated, or areas calculated from this drawing should be used for valuation purposes or as the basis for development contracts.

Austin-Smith:Lord LLP is a limited liability partnership registered in England & Wales. Number OC315362

Drawn LS
 Date April 2011
 Checked SV
 Date April 2011
 Scale 1:25 @ A3
 Status PLANNING ISSUE

Austin Smith:Lord LLP
 Architects Designers Planners
 Landscape Architects

296 St Vincent Street
 Glasgow G2 5RU
 t 0141 223 8500
 f 0141 223 8501
 e glasgow@austinsmithlord.com

Austin-Smith:Lord

Project Helensburgh CHORD

Description Typical Details - Colquhoun Square
 Stone Bollards

Job No. 209275
 Drawing No. A(90)017
 Revision F

Date Plotted:

Map issued by Tom Neufeld from MacLay Civil Engineering showing location of plinths on site and giving plinth-identification codes for tables on next page.

