


© Crown copyright and database right 2018. All rights reserved. Ordnance Survey Licence Number 100023368

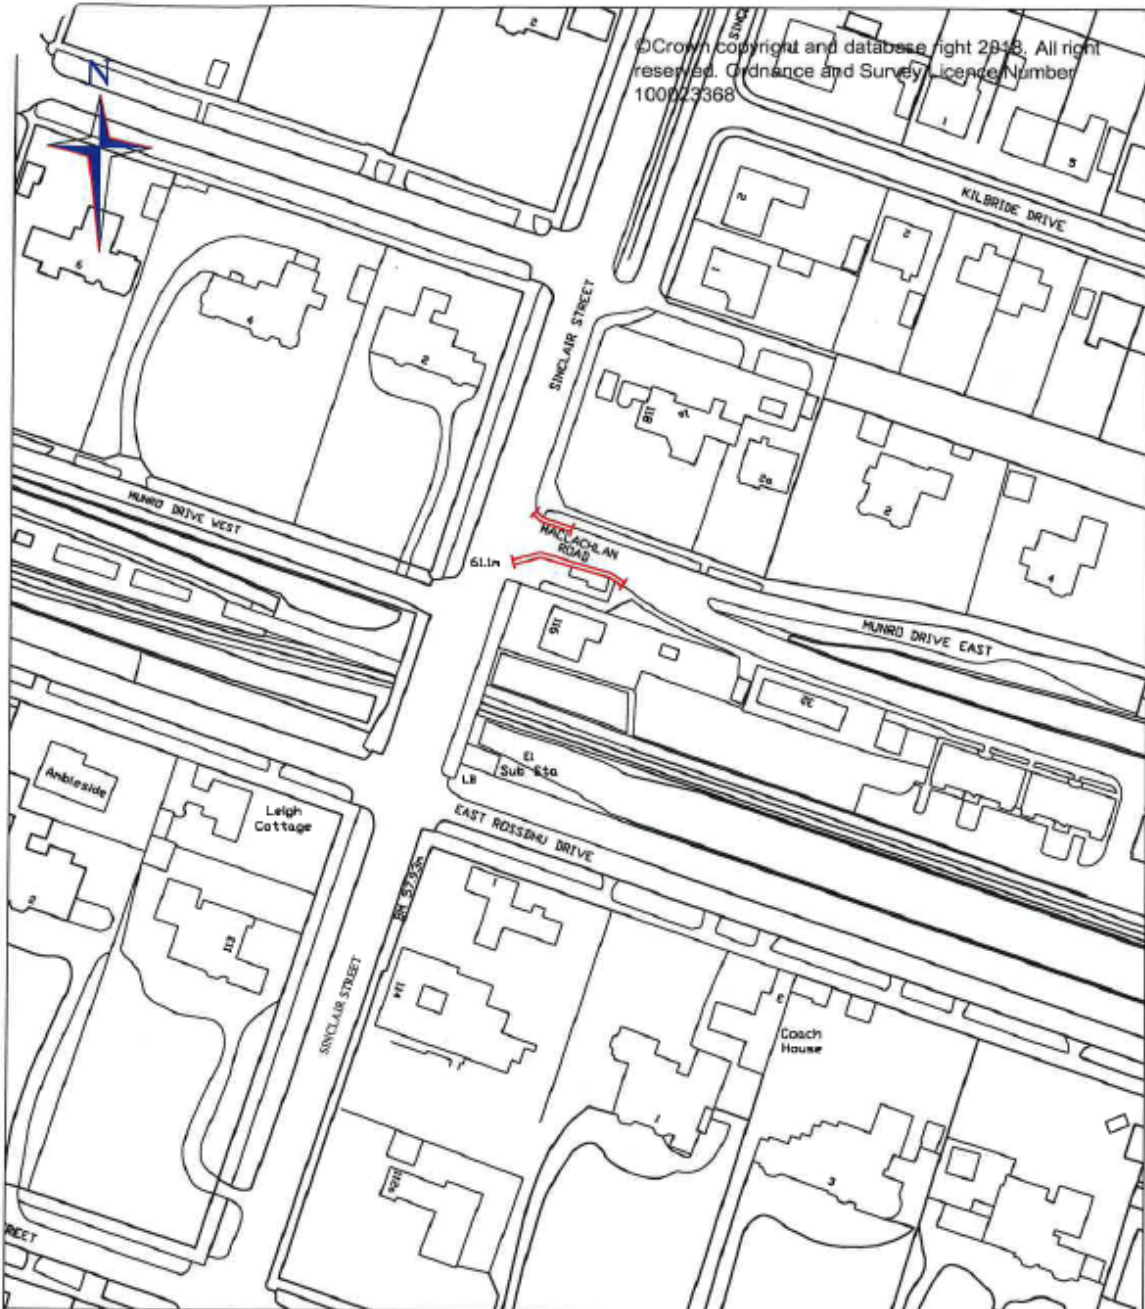

**LEGEND**  
 No Waiting at Any Time ====

**TITLE**  
**ARGYLL AND BUTE COUNCIL**  
**(SINCLAIR STREET, WEST MONTROSE STREET, VICTORIA ROAD,**  
**EAST MUNRO DRIVE/MACLACHLAN ROAD, HELENSBURGH)**  
**(PROHIBITION OF WAITING)**  
**ORDER 2018**

EXECUTIVE DIRECTOR PIPPA MILNE  
 DEVELOPMENT & INFRASTRUCTURE SERVICES

DRAWING NUMBER: T440 (V2)

SCALE: 1:1250

DATE: June 2018

ISSUING OFFICE:- ROADS & AMENITY SERVICES  
 1A MANSE BRAE, LOCHGILPHEAD, ARGYLL, PA31 8RD

