



B14	Existing Site Section
1:100	

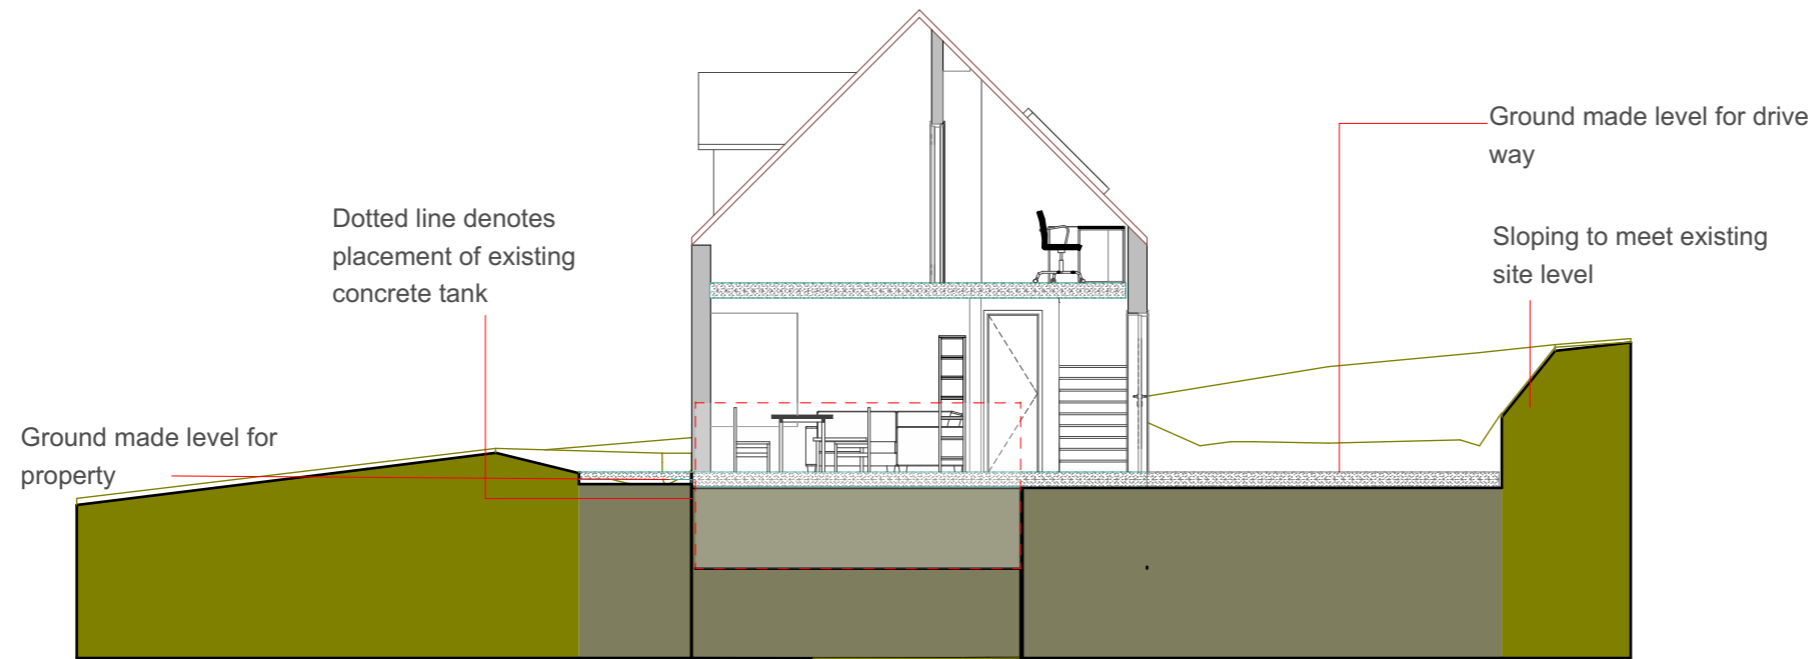

B15	Proposed Site Section
1:100	

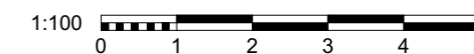

**Notes**

Copyright ARCHITECO 2018  
Do not scale construction dimensions from this drawing. All dimensions are to be verified prior to construction.

**Revision History**

- A- Drawings amended in response to schedule BS 20.06.18
- B- Boundary line amended in response to schedule: to include bellmouth BS 02.07.18

**Project**

Mr and Mrs Robb  
Proposed Dwelling  
Land At Croc An Raer,  
Bute

**Drawing Name**

**Existing and Proposed Site Section**

**Drawing Status**

**Planning**

Modified by **BS** Date 02/07/2018

Checked by **C.L.P.**

**Drawing Scale**

1:100 @ A3

Drawing Number **1374-02-08** Revision **B**

**ARCHITECO**

SUSTAINABLE DESIGN & LOW ENERGY BUILDING SPECIALISTS

43 Argyll Street, Dunoon PA23 7HG  
info@architeco.co.uk 01369 701 988 www.architeco.co.uk