




1:125	View from Road
-------	----------------

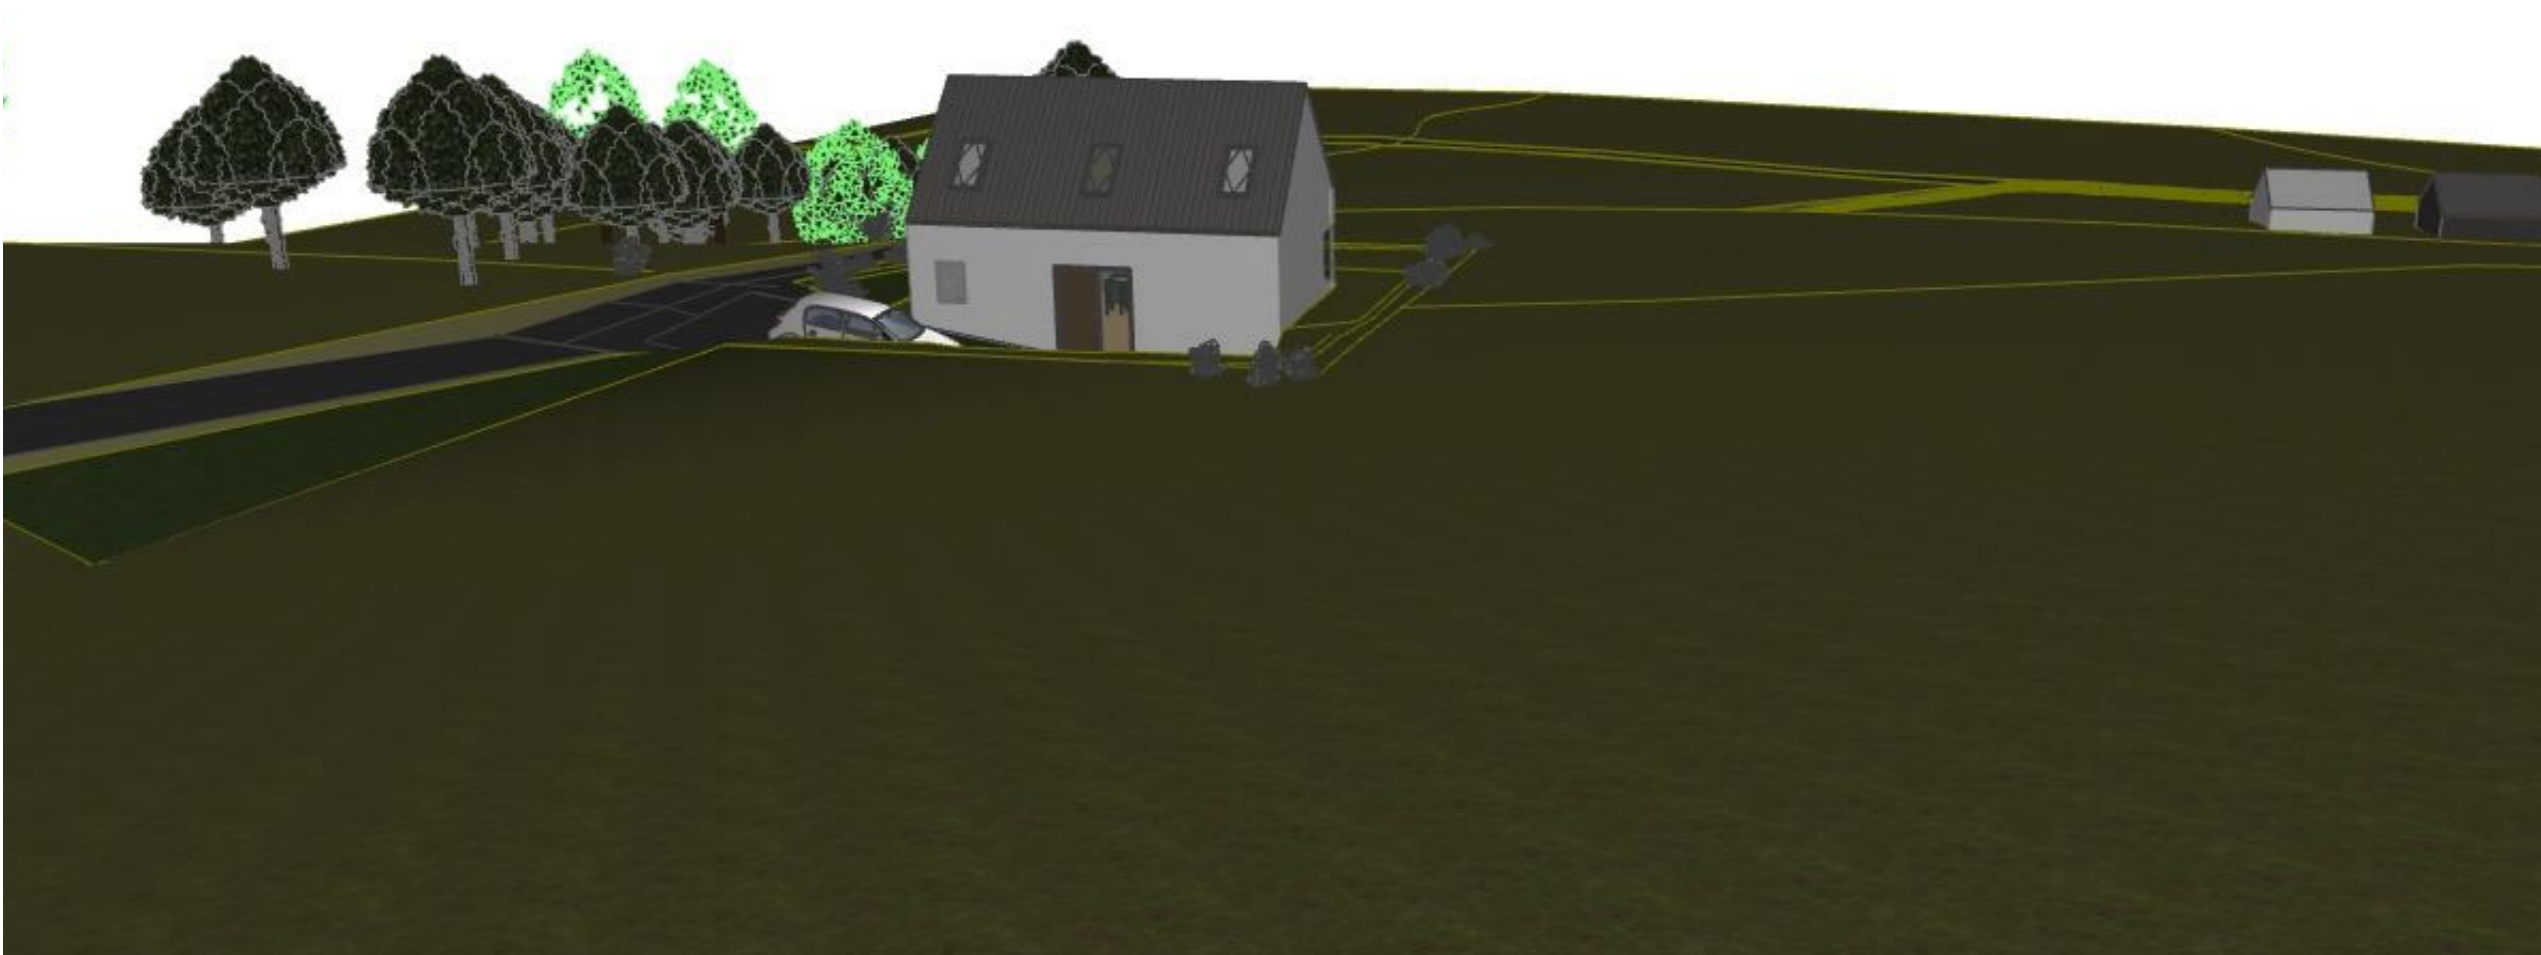

1:125	View from Hill Below
-------	----------------------



1:62.50	View from Hill Above
---------	----------------------

Notes

Copyright ARCHITECO 2018
 Do not scale construction dimensions from this drawing. All dimensions are to be verified prior to construction.

Revision History

- A- Drawings amended in response to schedule
BS 20.06.18
- B- Boundary line amended in response to schedule: to include bellmouth
BS 02.07.18

Project

Mr and Mrs Robb
 Proposed Dwelling
 Land At Croc An Raer,
 Bute

Drawing Name

3D Visuals

Drawing Status

Planning

Modified by **BS** Date 02/07/2018

Checked by **C.L.P.**

Drawing Scale
 1:125, 1:62.50 @ A3

Drawing Number **1374-02-13** Revision **B**

ARCHITECO

SUSTAINABLE DESIGN & LOW ENERGY BUILDING SPECIALISTS

43 Argyll Street, Dunoon PA23 7HG
 info@architeco.co.uk 01369 701 988 www.architeco.co.uk