


Ordnance Survey (c) Crown Copyright 2016. All rights reserved. Licence number 100022432

**LOCATION PLAN 1:1250**

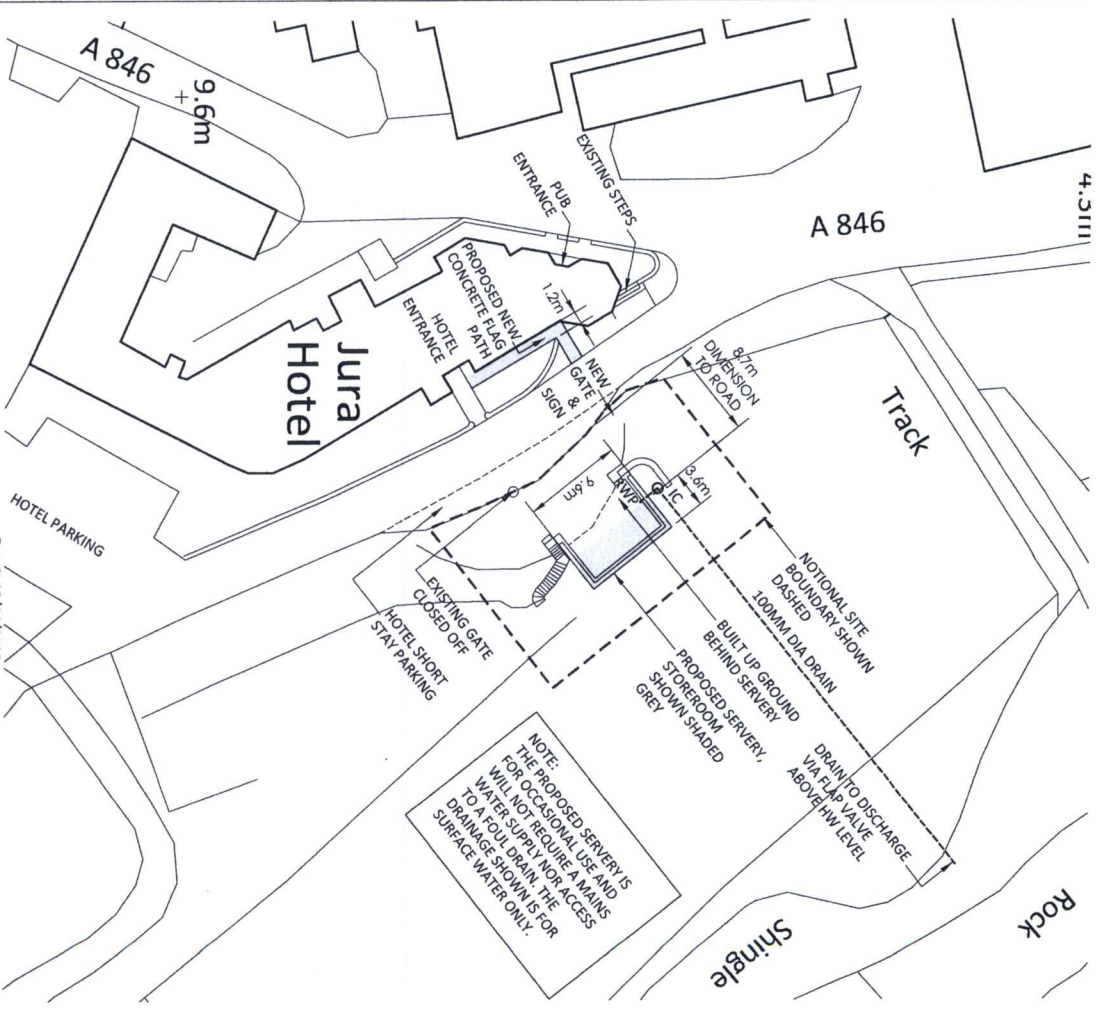

**SITE PLAN 1:500**  
FOR CONSTRUCTION NOTES SEE DRAWING 08 - 08

**Visual Scale**  
1:2500  
1:1250  
50m  
25m  
100m  
50m

**Client**  
THE JURA HOTEL  
CRAIGHOUSE  
ISLE OF JURA

**Project**  
PROPOSED OUTSIDE  
OCCASIONAL SERVERY  
& STOREROOM

Rev C. 18/04/2018  
Drainage revised.  
Rev B. 12/01/2018  
Gate relocated and path adjacent hotel added.  
Rev A. 29/11/2017  
The site plan, revised to include a note concerning the water supply and foul drainage.

**Stage**  
BUILDING  
WARRANT

**Drawing**  
LOCATION PLAN  
& SITE PLAN


**Scale**  
1:1250@A3  
By N.I.C.  
Date OCT 2017

**Number**  
08 - 01C

Nick Cole DESIGN

Skerry, Craighouse, Isle of Jura, PA60 7XS Phone: 07778 672482 Email: on3wheels@outlook.com

**NICK COLE  
DESIGN**

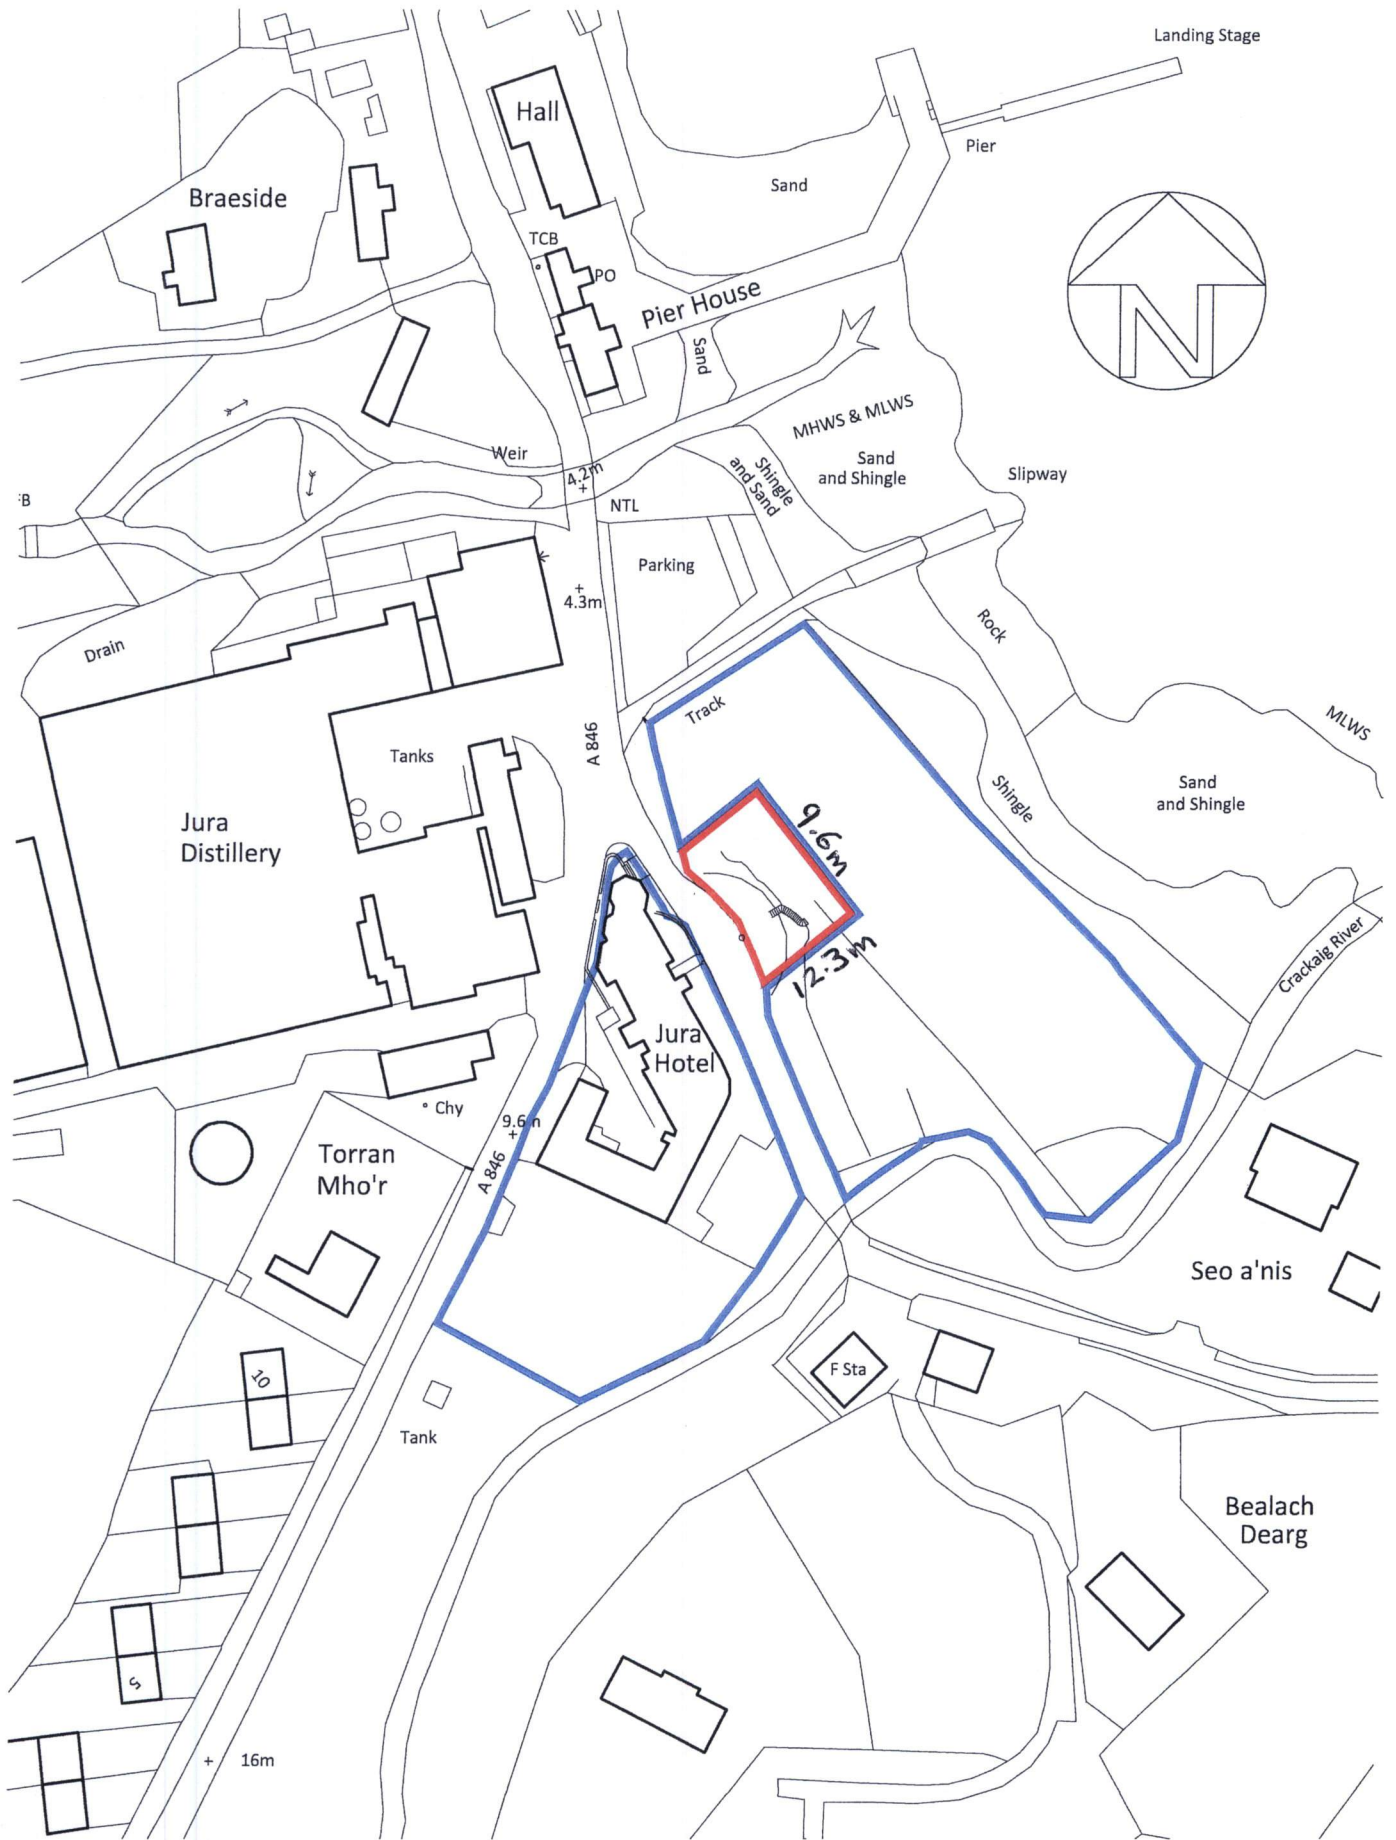

Ordnance Survey (c) Crown Copyright 2016. All rights reserved. Licence number 100022432

LOCATION PLAN 1:1250