


© Crown copyright and database right 2018. All right reserved.  
 Ordnance Survey Licence number 100023368.

<b>TITLE</b> This is the plan, reference number C.P. No.1 referred to in the "Argyll and Bute Council (Off Street Parking Places and Charges) (Isle of Mull) Order"	EXECUTIVE DIRECTOR PIPPA MILNE DEVELOPMENT & INFRASTRUCTURE
	DRAWING NUMBER: T457
ISSUING OFFICE:- ROADS & AMENITY SERVICES 1A MANSE BRAE, LOCHGILPHEAD, ARGYLL, PA31 8RD	SCALE: N.T.S
	DATE: September 2018

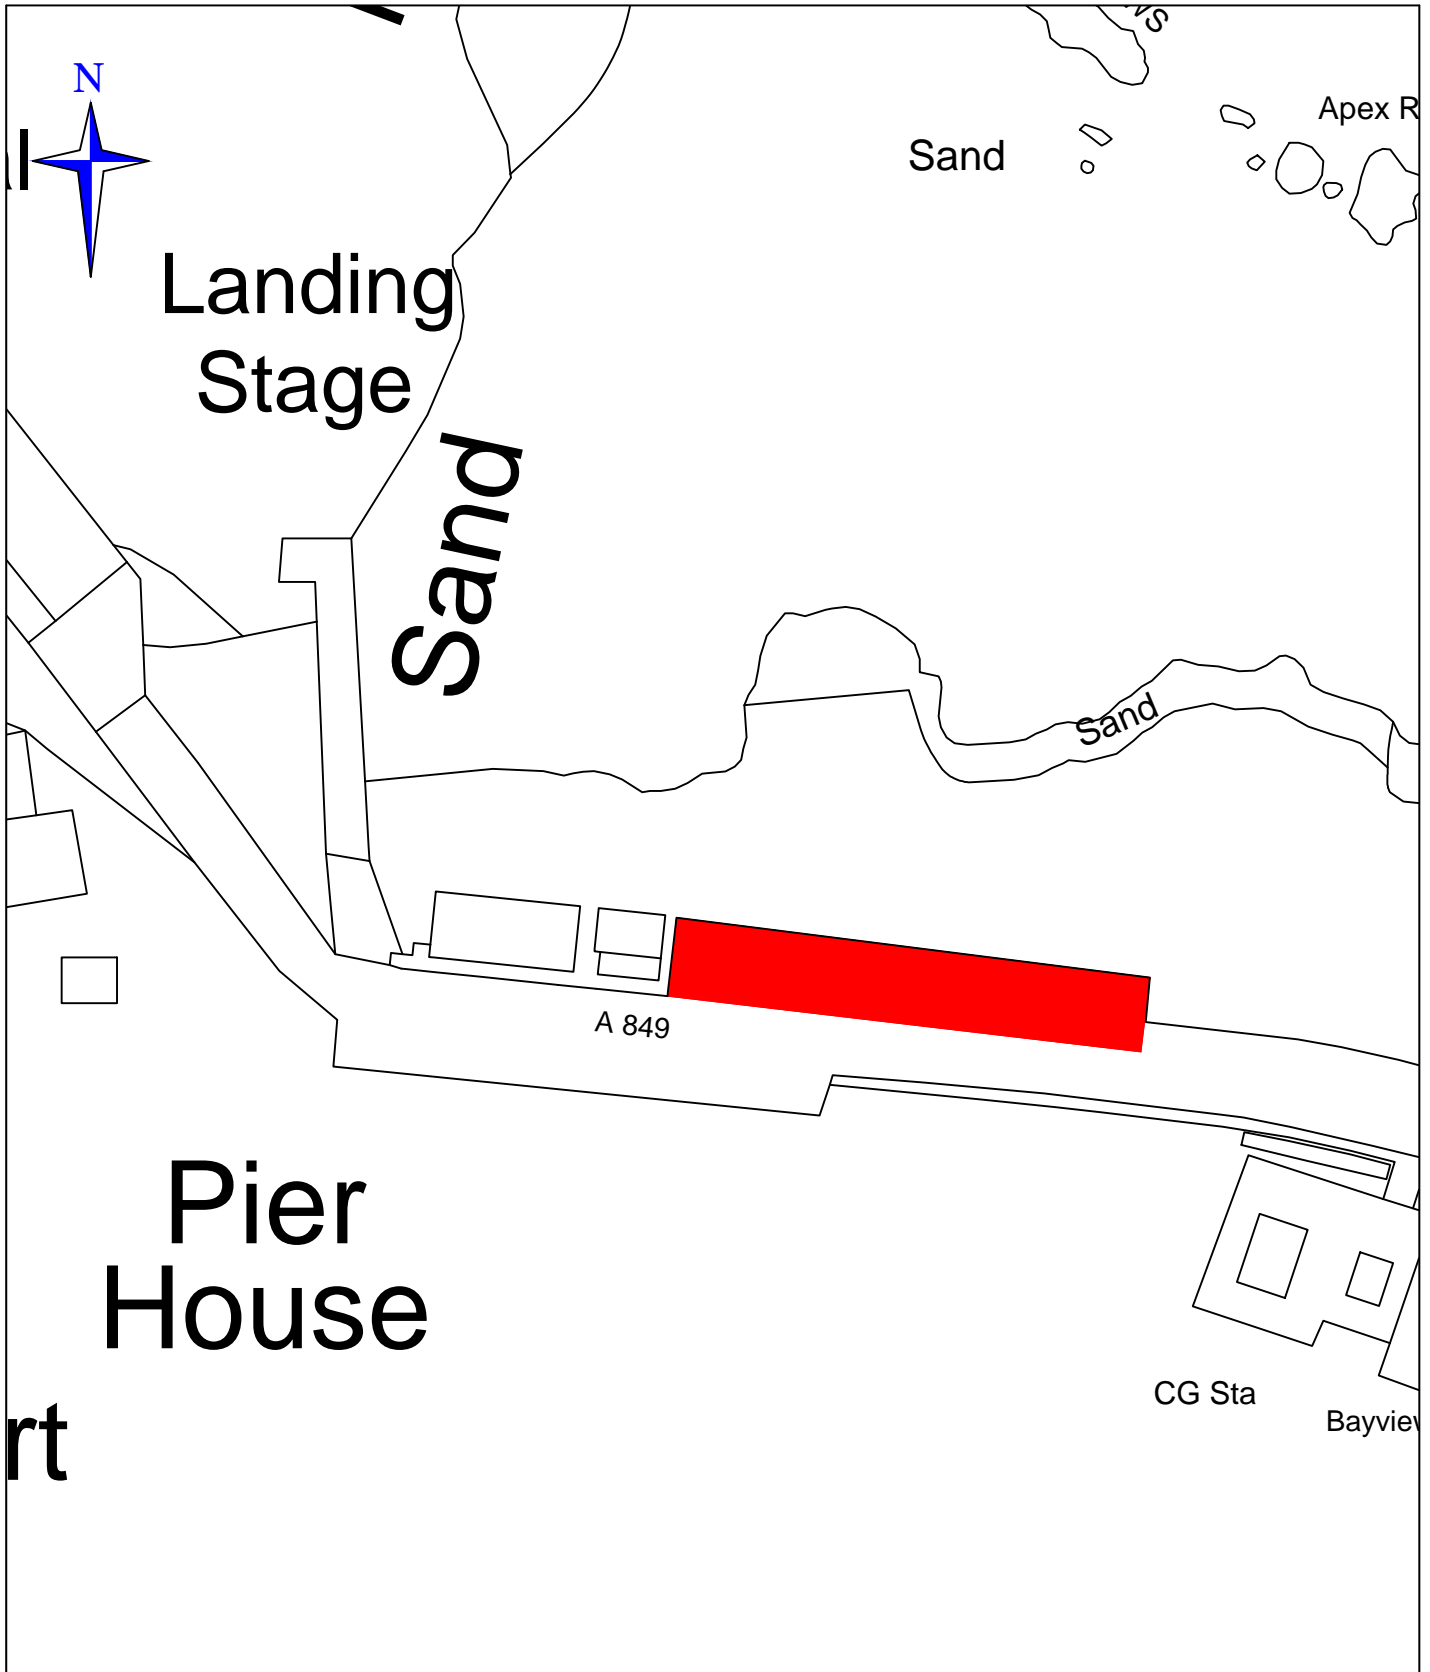




© Crown copyright and database right 2018. All right reserved.  
 Ordnance Survey Licence number 100023368.

<b>TITLE</b> This is the plan, reference number C.P.No. 2 referred to in the "Argyll and Bute Council (Off Street Parking Places and Charges) (Isle of Mull) Order"	EXECUTIVE DIRECTOR PIPPA MILNE DEVELOPMENT & INFRASTRUCTURE
	DRAWING NUMBER: T458
ISSUING OFFICE:- ROADS & AMENITY SERVICES 1A MANSE BRAE, LOCHGILPHEAD, ARGYLL, PA31 8RD	SCALE: N.T.S
	DATE: September 2018



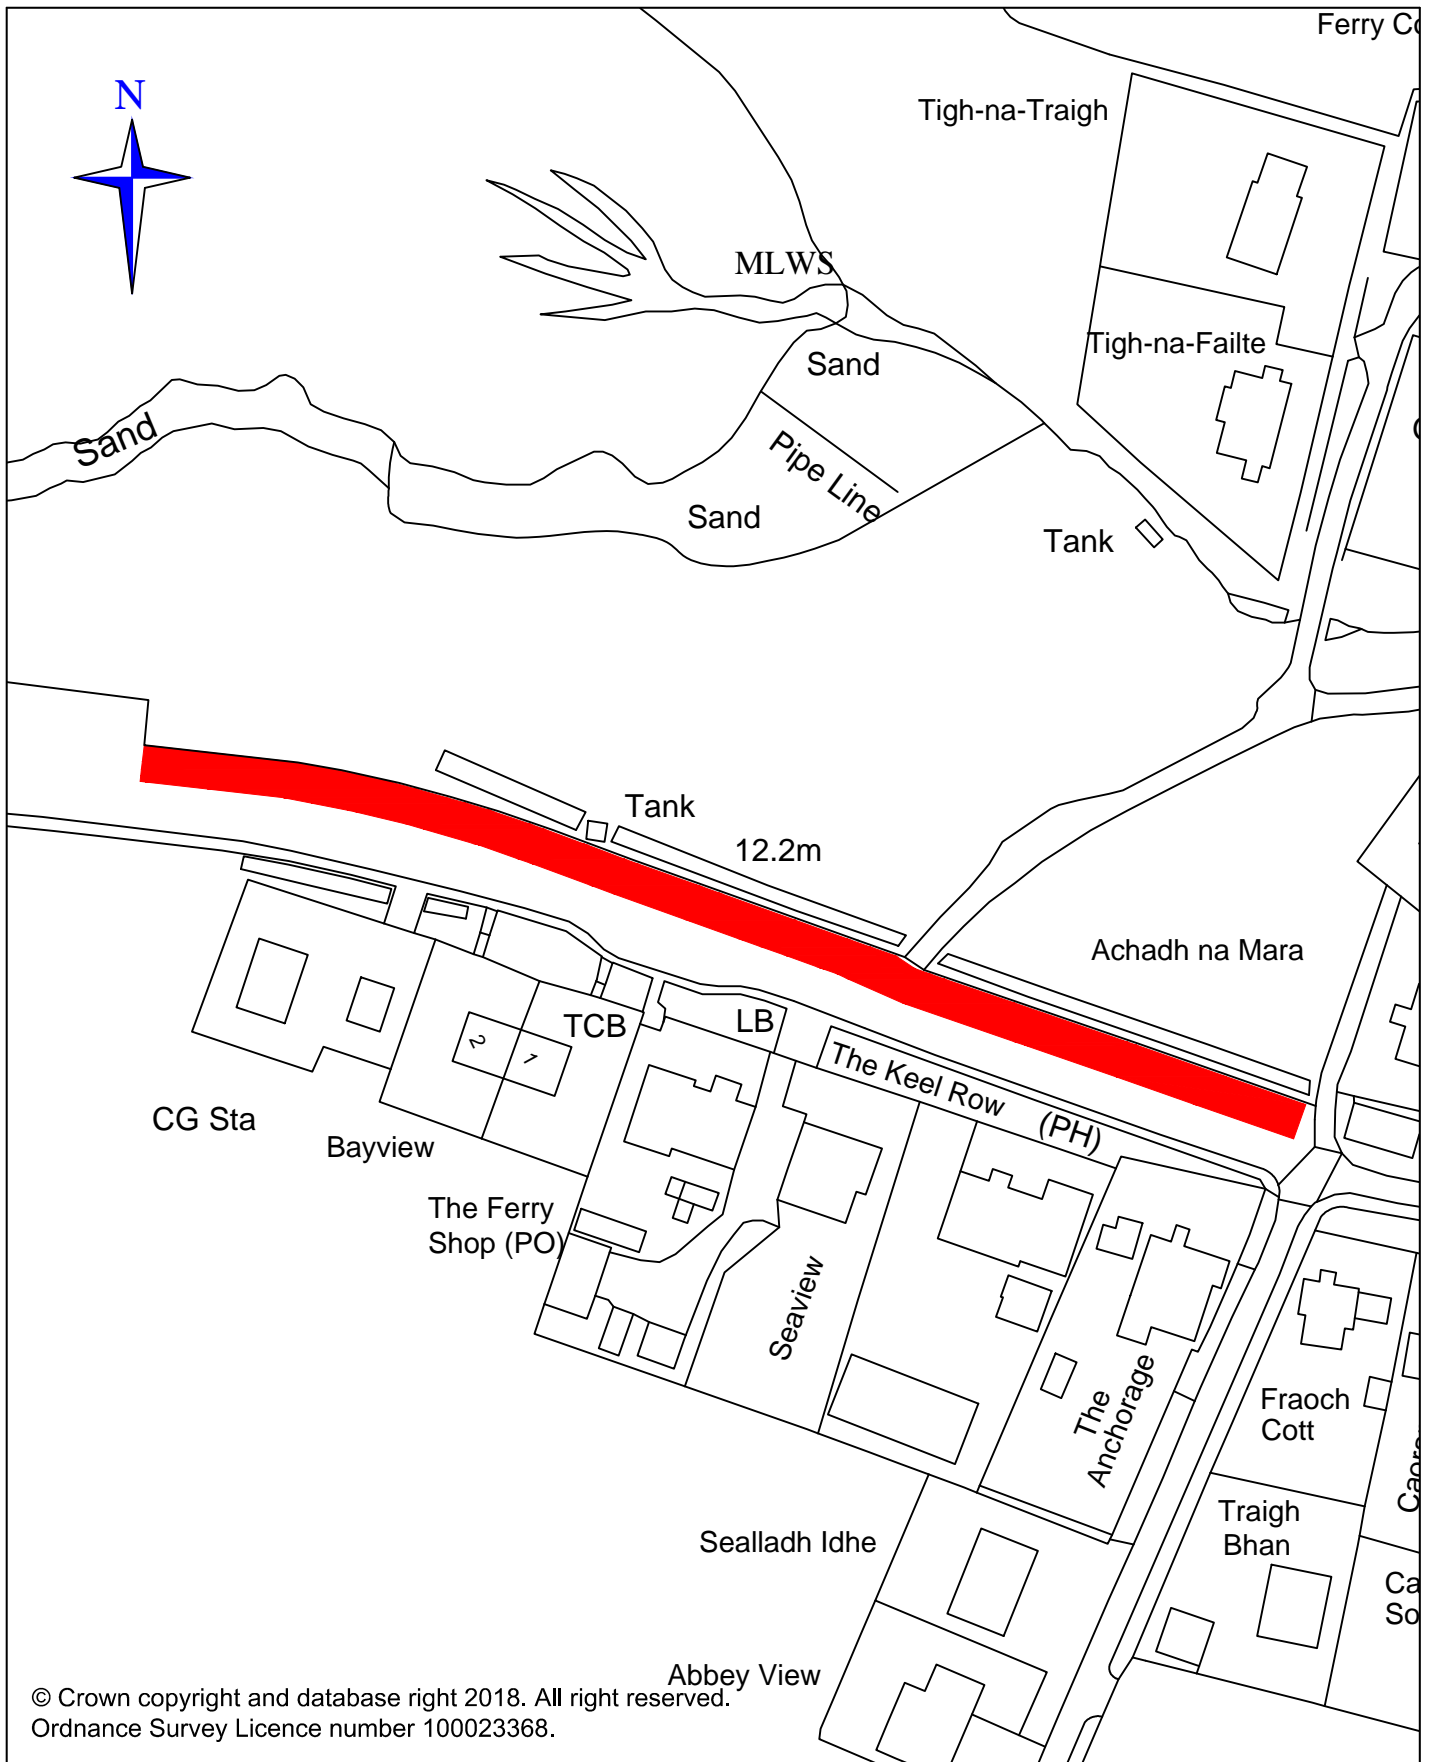

© Crown copyright and database right 2018. All right reserved.  
 Ordnance Survey Licence number 100023368.

**TITLE**  
 This is the plan, reference number C.P.No.3 referred to in the "Argyll and Bute Council (Off Street Parking Places and Charges) (Isle of Mull) Order"

EXECUTIVE DIRECTOR PIPPA MILNE  
 DEVELOPMENT & INFRASTRUCTURE


DRAWING NUMBER: T459

SCALE: N.T.S

DATE: September 2018

ISSUING OFFICE:- ROADS & AMENITY SERVICES  
 1A MANSE BRAE, LOCHGILPHEAD, ARGYLL, PA31 8RD



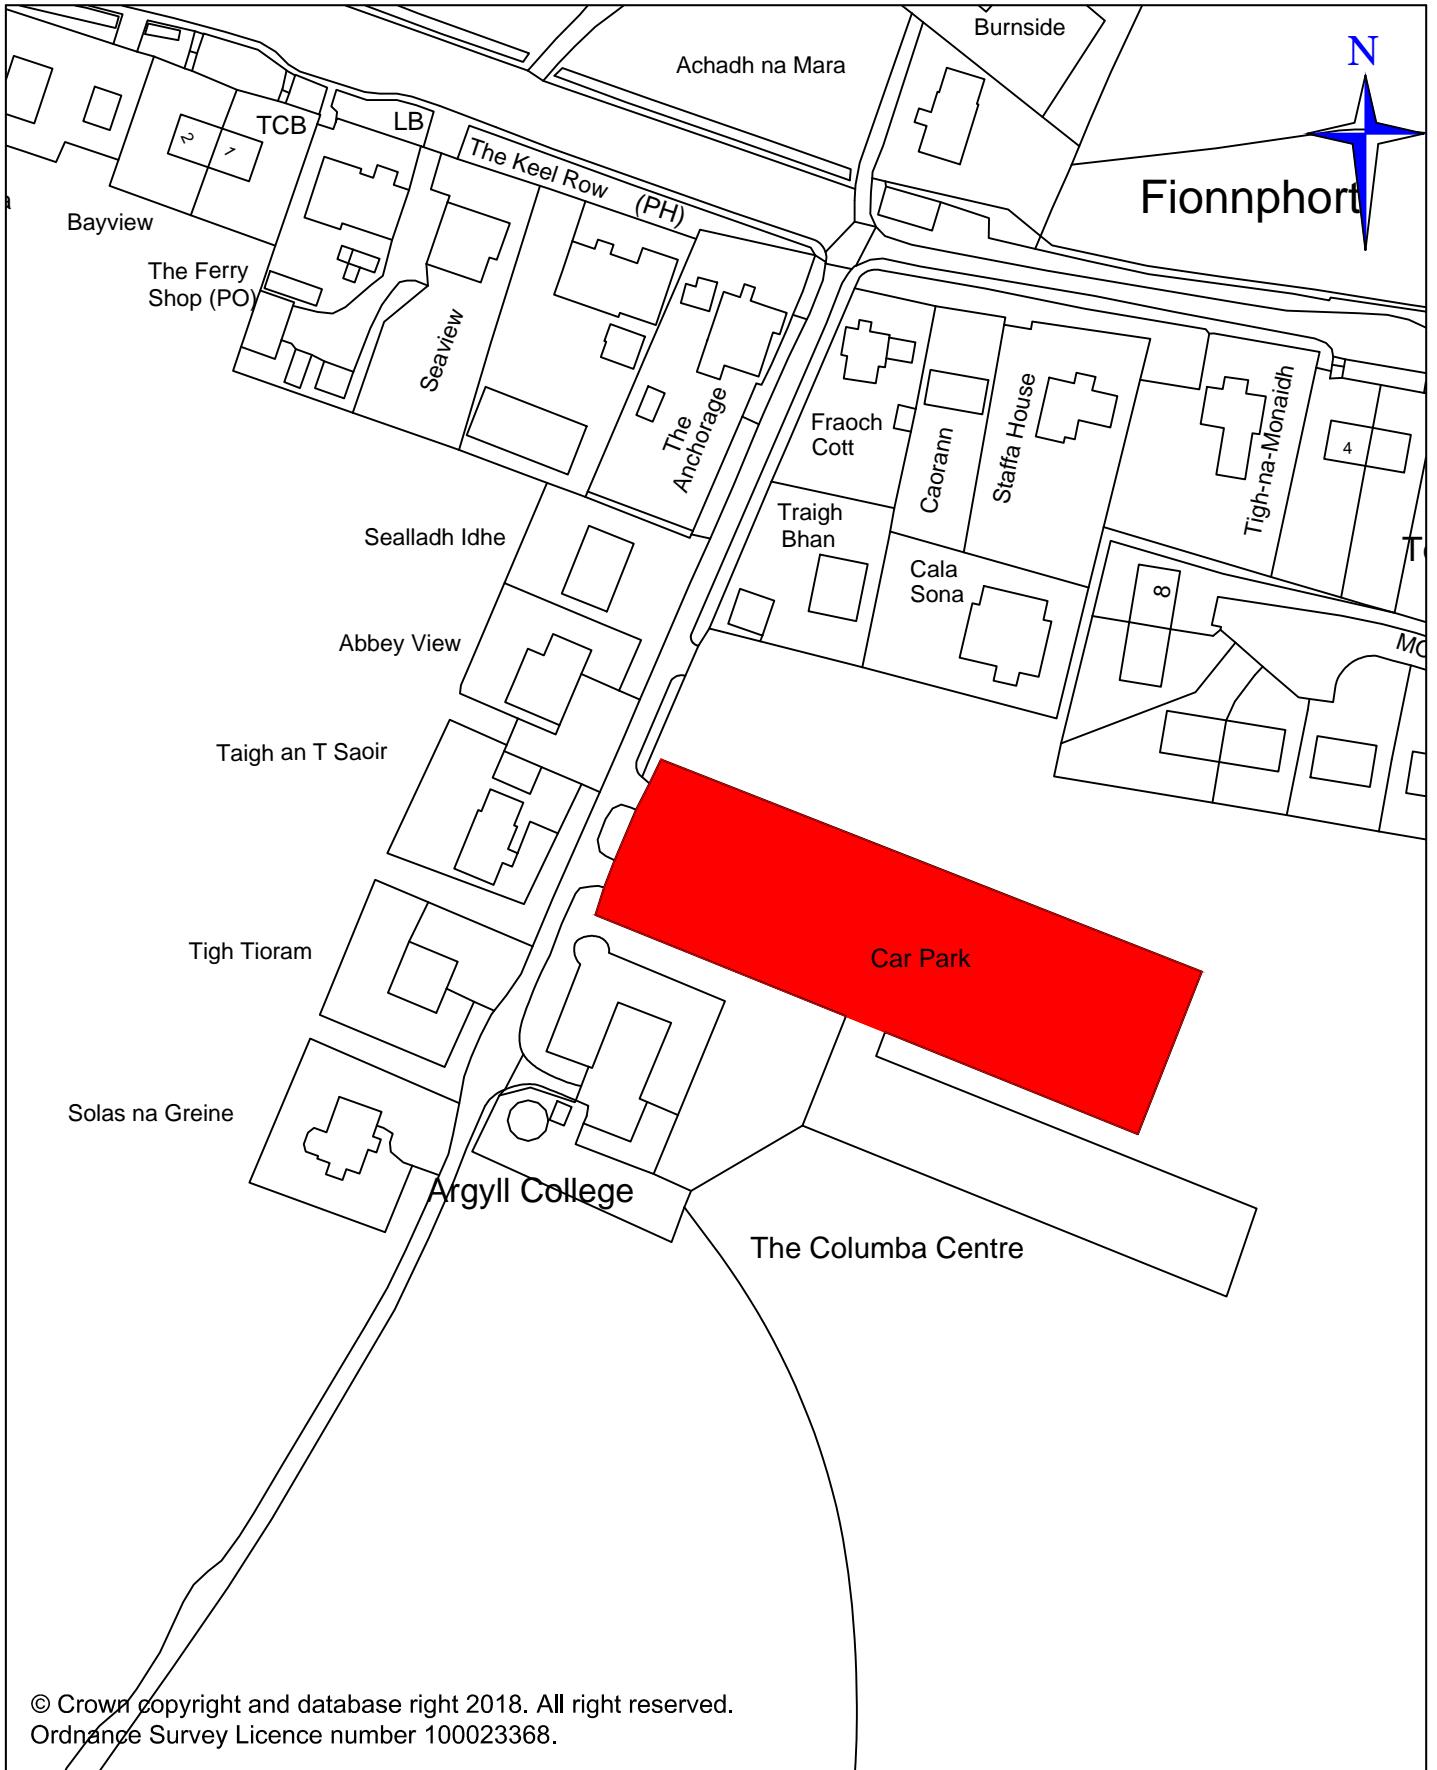

© Crown copyright and database right 2018. All right reserved.  
 Ordnance Survey Licence number 100023368.

**TITLE** This is the plan, reference number C.P.No.4 referred to in the "Argyll and Bute Council (Off Street Parking Places and Charges) (Isle of Mull) Order"

EXECUTIVE DIRECTOR PIPPA MILNE  
 DEVELOPMENT & INFRASTRUCTURE


DRAWING NUMBER: T460

SCALE: N.T.S

DATE: September 2018

ISSUING OFFICE:- ROADS & AMENITY SERVICES  
 1A MANSE BRAE, LOCHGILPHEAD, ARGYLL, PA31 8RD



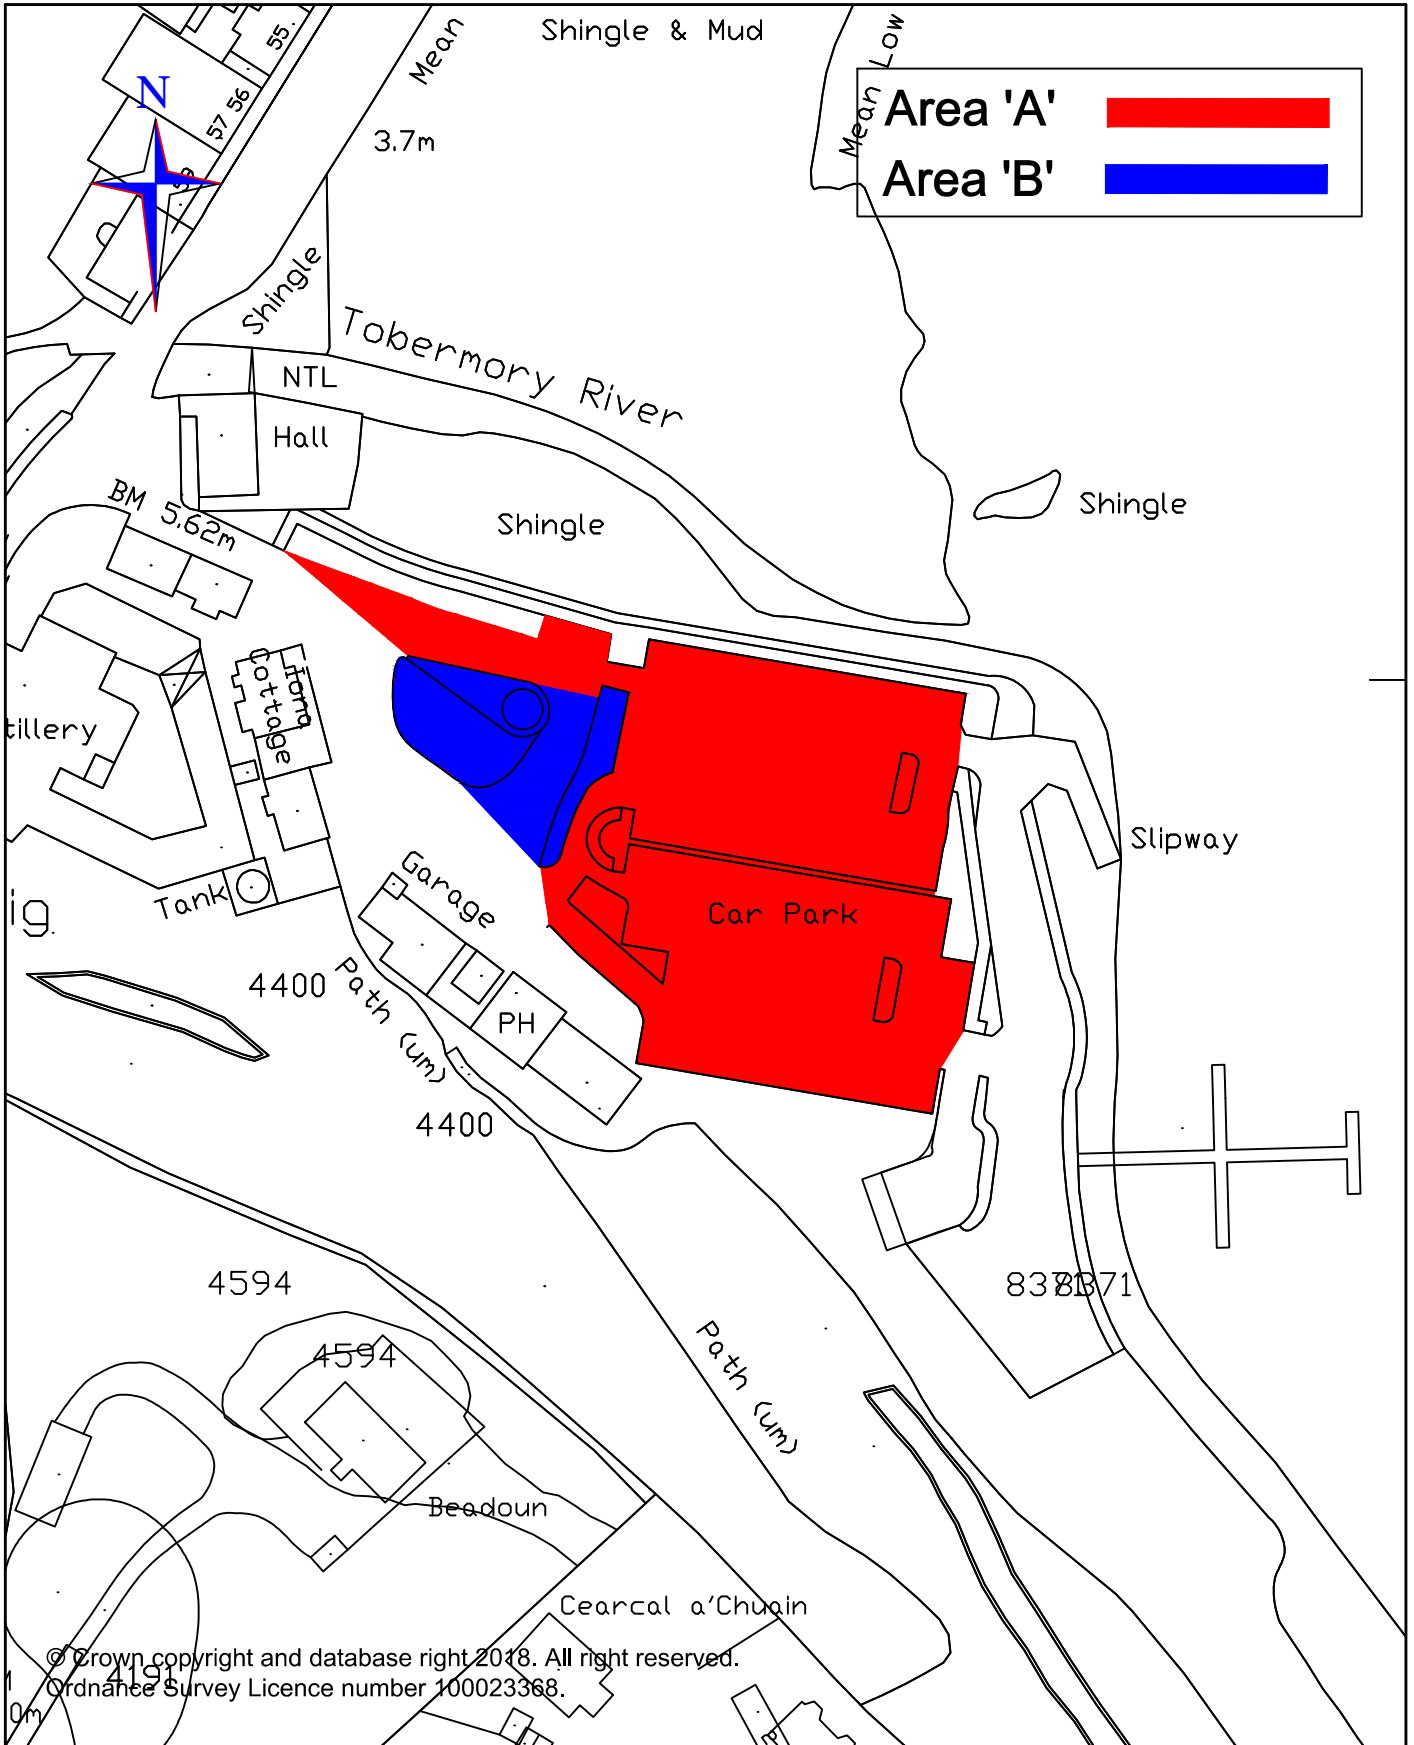

TITLE This is the plan reference number C.P No.5 referred to in the "Argyll and Bute Council (Off Street Parking Places and Charges) (Isle of Mull) Order"

EXECUTIVE DIRECTOR PIPPA MILNE  
DEVELOPMENT & INFRASTRUCTURE


DRAWING NUMBER: T461

SCALE: N.T.S

DATE: September 2018

ISSUING OFFICE:- ROADS AND AMENITY SERVICES  
1A MANSE BRAE, LOCHGILPHEAD, ARGYLL, PA31 8RD



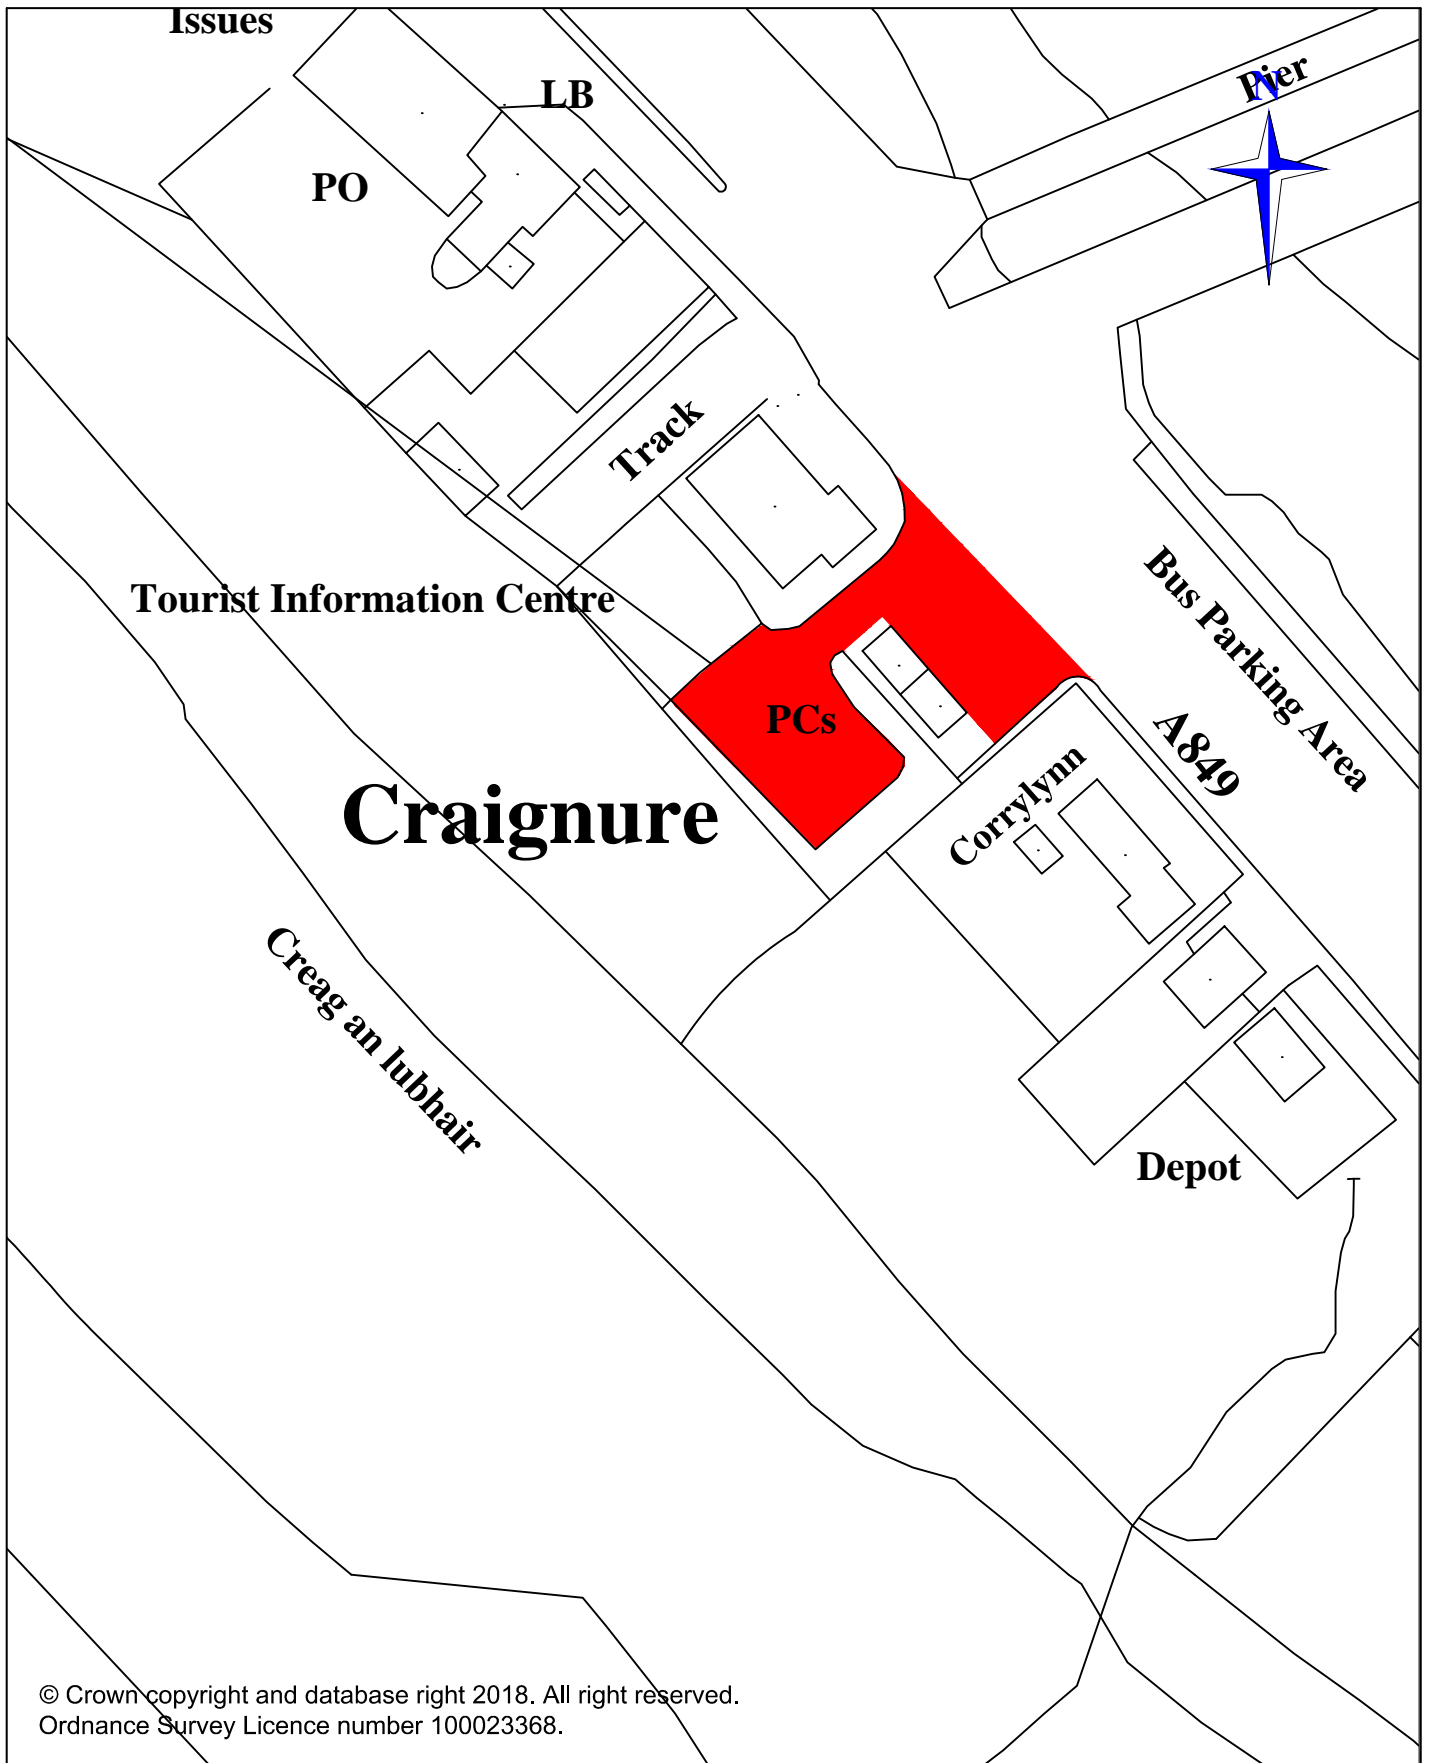

© Crown copyright and database right 2018. All right reserved.  
 Ordnance Survey Licence number 100023368.

**TITLE**

This is the plan, reference number C.P.No.6 referred to in the "Argyll and Bute Council (Off Street Parking Places and Charges) (Isle of Mull) Order"

EXECUTIVE DIRECTOR PIPPA MILNE  
 DEVELOPMENT & INFRASTRUCTURE


Drawing Number: T462

Scale: N.T.S

Date: September 2018

ISSUING OFFICE:- ROADS AND AMENITY SERVICES  
 1A MANSE BRAE, LOCHGILPHEAD, ARGYLL, PA31 8RD



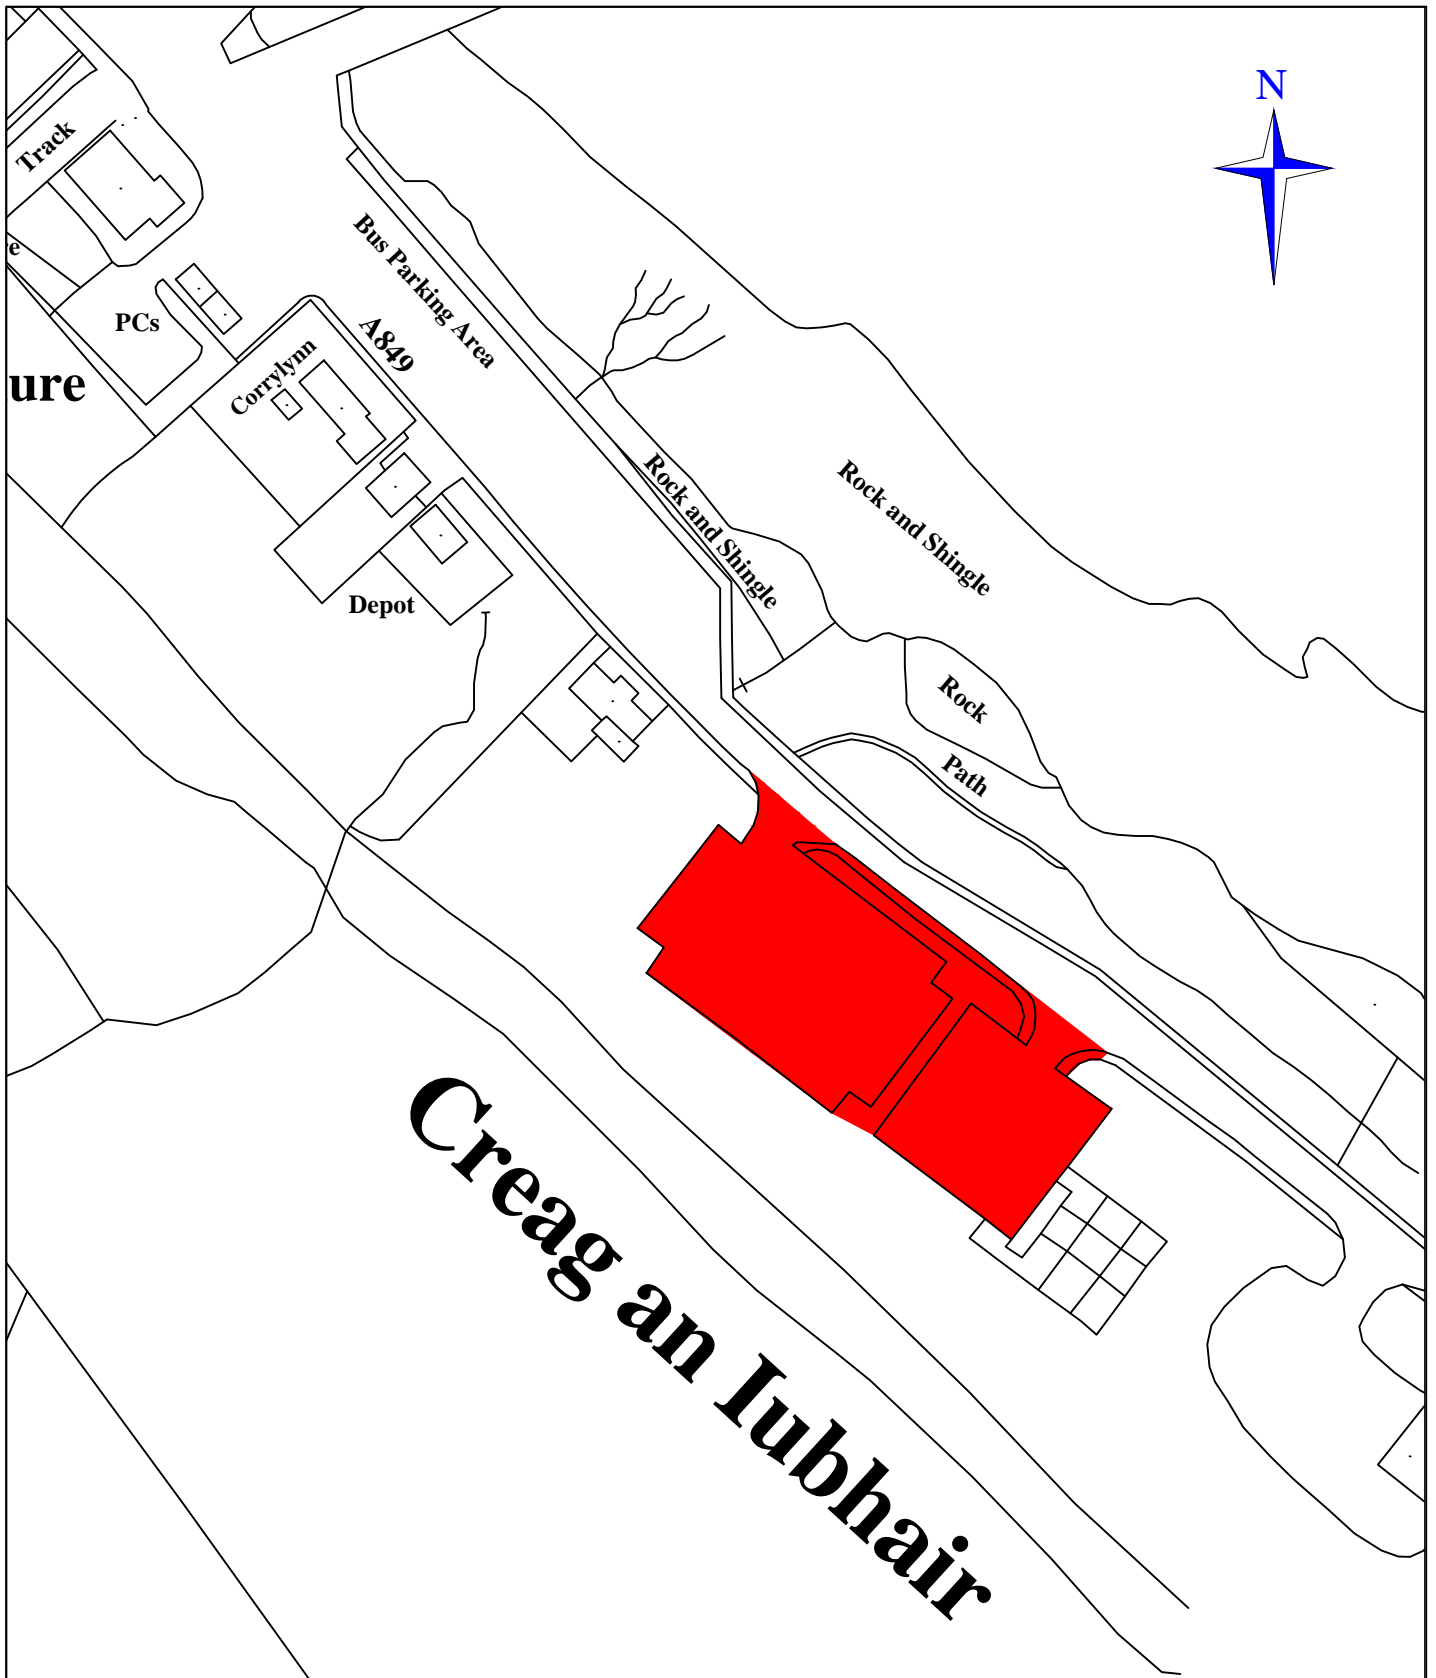

© Crown copyright and database right 2018. All right reserved.  
 Ordnance Survey Licence number 100023368.

**TITLE**  
 This is the plan, reference number C.P.No.7 referred to in the "Argyll and Bute Council (Off Street Parking Places and Charges) (Isle of Mull) Order"

ISSUING OFFICE:- ROADS AND AMENITY SERVICES  
 1A MANSE BRAE, LOCHGILPHEAD, ARGYLL, PA31 8RD


EXECUTIVE DIRECTOR PIPPA MILNE  
 DEVELOPMENT & INFRASTRUCTURE

Drawing Number: T463

Scale: N.T.S

Date: September 2018



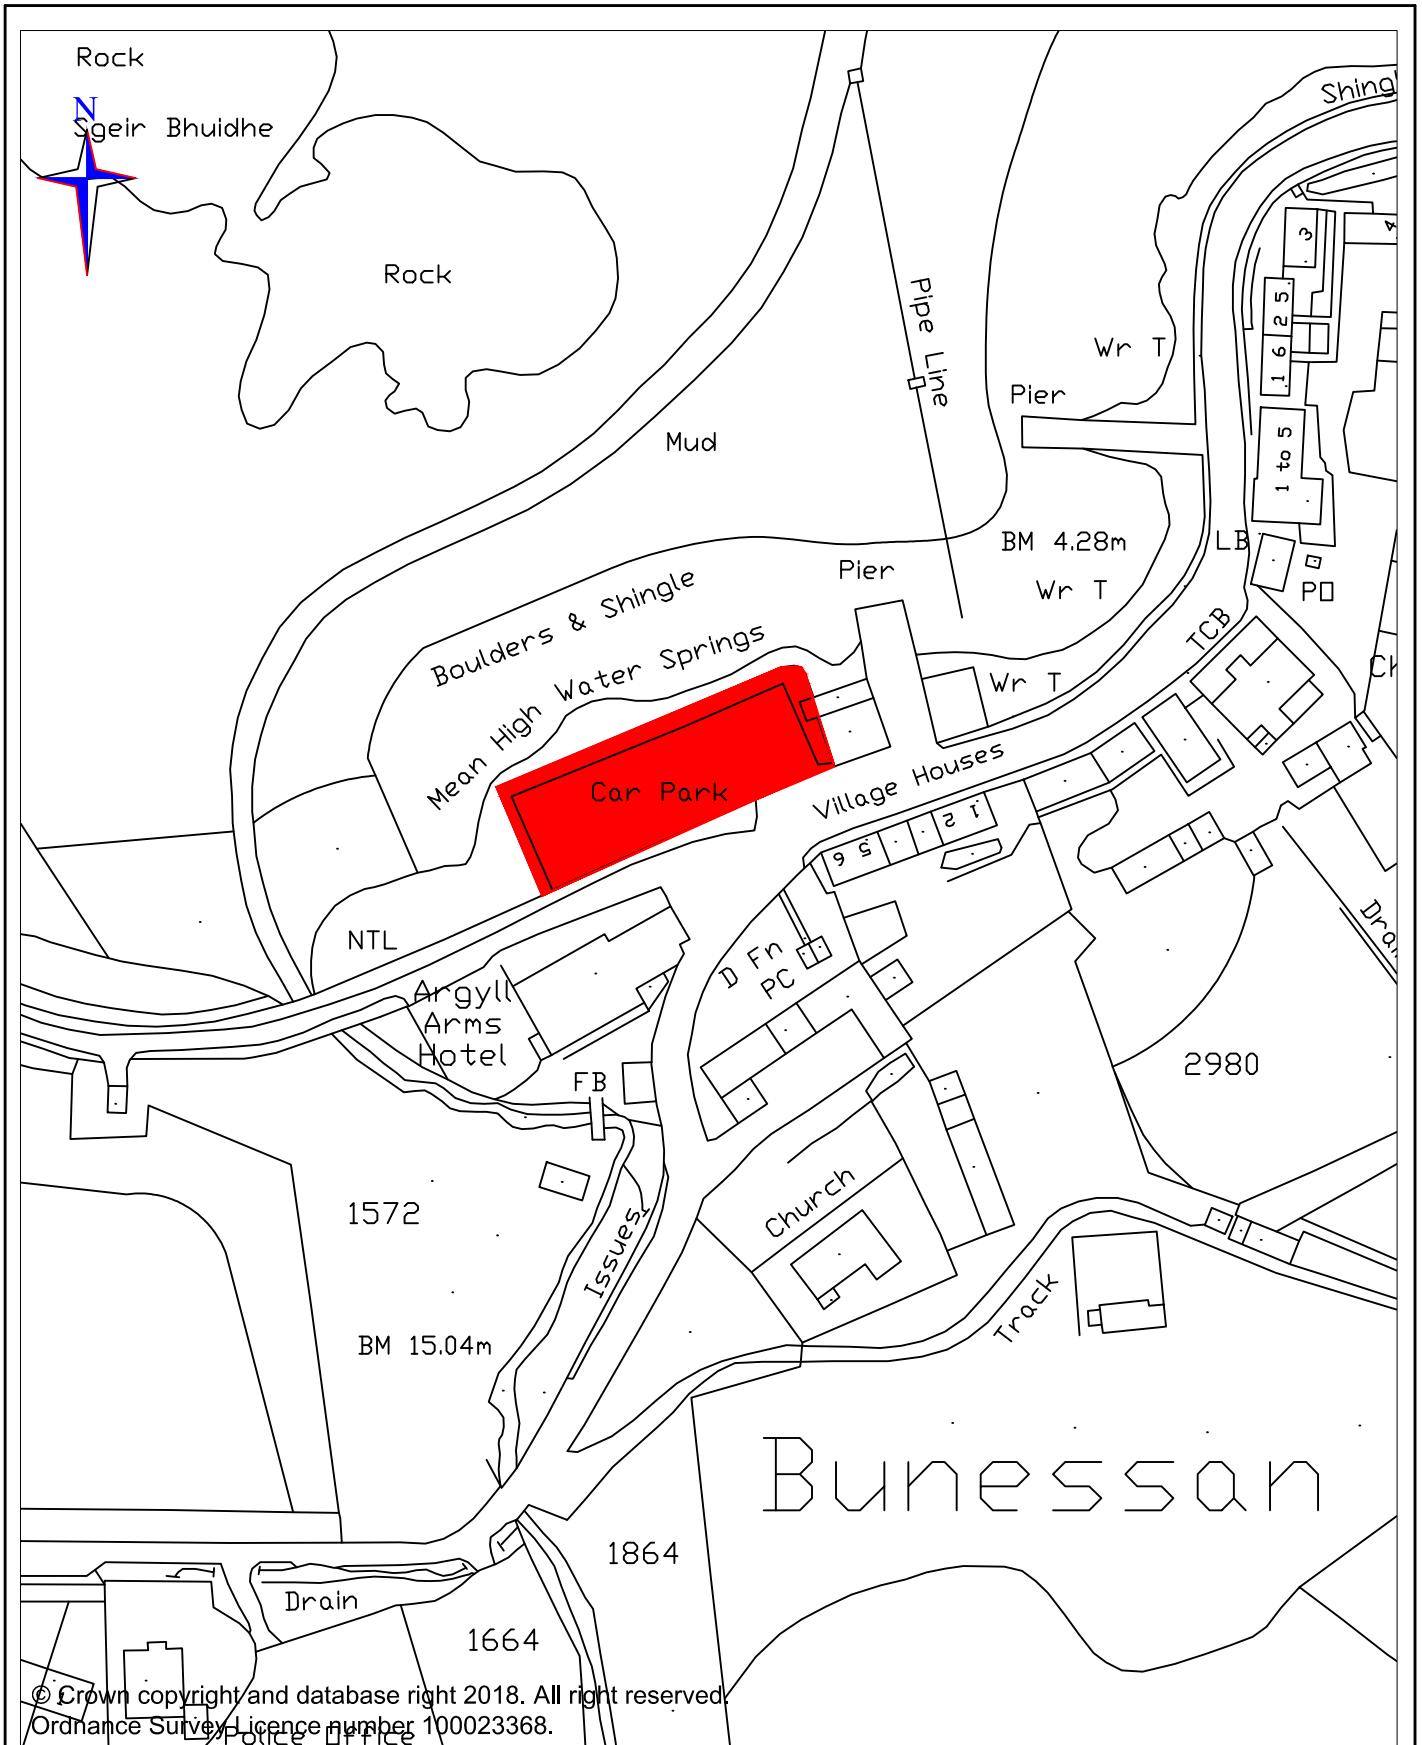

© Crown copyright and database right 2018. All rights reserved.  
 Ordnance Survey Licence number 100023368.

**TITLE**

This is the plan, reference number C.P.No.8 referred to in the "Argyll and Bute Council (Off Street Parking Places and Charges) (Isle of Mull) Order"

EXECUTIVE DIRECTOR PIPPA MILNE  
 DEVELOPMENT & INFRASTRUCTURE SERVICES

DRAWING NUMBER: T464

SCALE: N.T.S

DATE: September 2018

ISSUING OFFICE:- ROADS & AMENITY SERVICES  
 1A MANSE BRAE, LOCHGILPHEAD, ARGYLL, PA31 8RD

