

Plan 1:50

ELECTRICAL AND MECHANICAL LEGEND

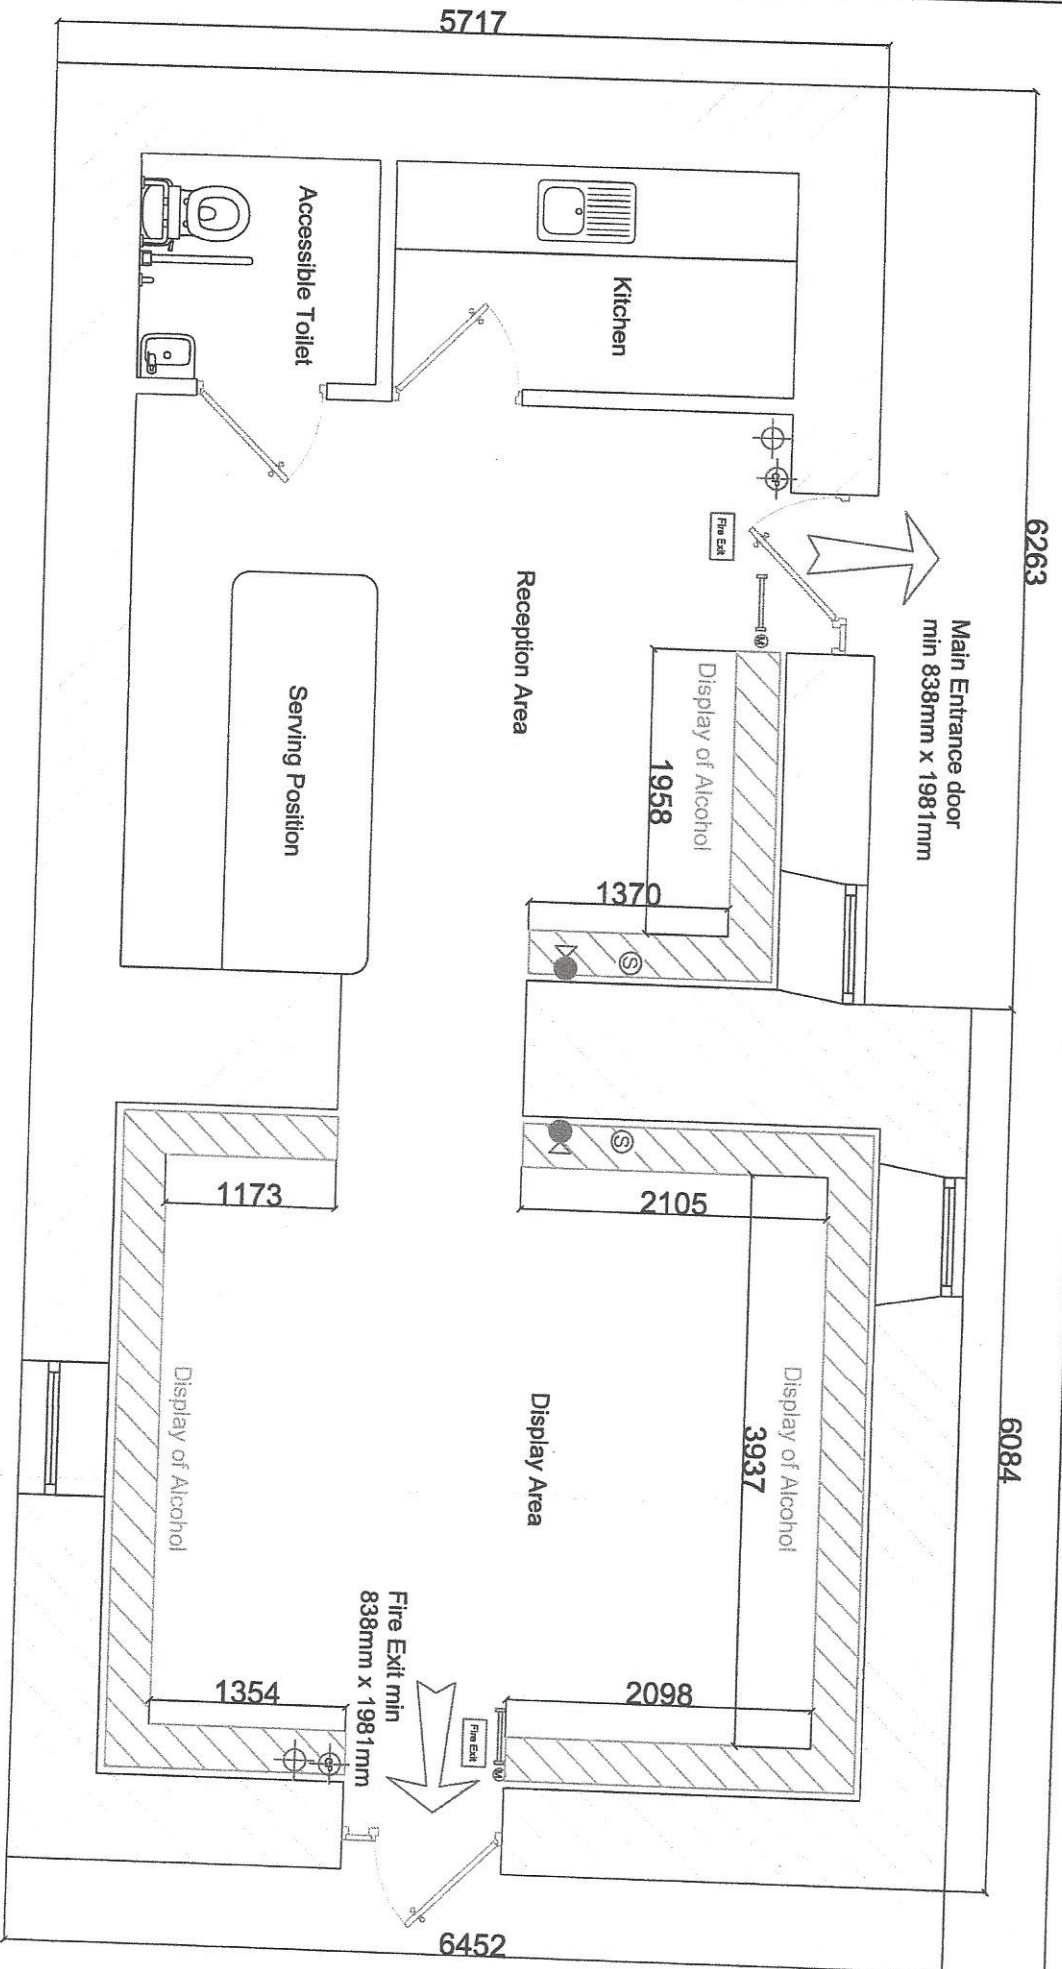
	Distribution board
	Smoke detectors to BS 5839 pt6 2013 alarm on interlinked independent circuit
	Fire Alarm Sounder
	Fire Extinguisher Position 1 Water and 1 CO ₂
	Emergency Light (M) maintained (NM) non maintained
	Fire Alarm Call Point
	Fire Exit Signs
	Self Closing Fire Door

Key

Notes:
 Children and Young Persons will have access to
 All activities will occur throughout



This is the layout plan relating to the Premises Licence/Planning/Building C
 application made on behalf of Islay Gin Ltd, date 18.09.2019.

Nerabus Islay Gin, Unit 4,
 Islay House Square, Bridgend, Islay, PA44 7NZ



Plan 1:50

ELECTRICAL AND MECHANICAL LEGEND

	Distribution board
	Smoke detectors to BS 5839 pt6 2013 alarm on interlinked

Notes:
Children and Young Persons will have access throughout
All activities will occur throughout

