
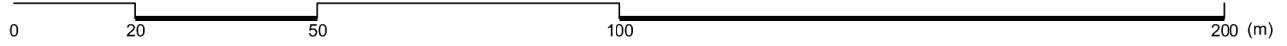


A83

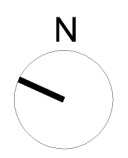

DO NOT SCALE FROM THIS DRAWING

NOTES

SITE BOUNDARY IN RED



PROJECT 604 Steamer Terminal		PROJECT NO. 604	
CLIENT Scottish Canals			
DWG DATE 25.03.19	ISSUE DATE 27.07.19	DRAWN ES	CHECK OC
DWG TITLE Location Plan		DWG NO. 604.00.001	SCALE 1:1250@A3
		REV -	
<small>Oliver Chapman Architects Ltd. 36 St. Mary's Street Edinburgh EH1 1SX e admin@oliverchapmanarchitects.com t +44 (0)131 477 453 w oliverchapmanarchitects.com t @OCArchitects_</small>			

©