


Section 9 Plan Drawing

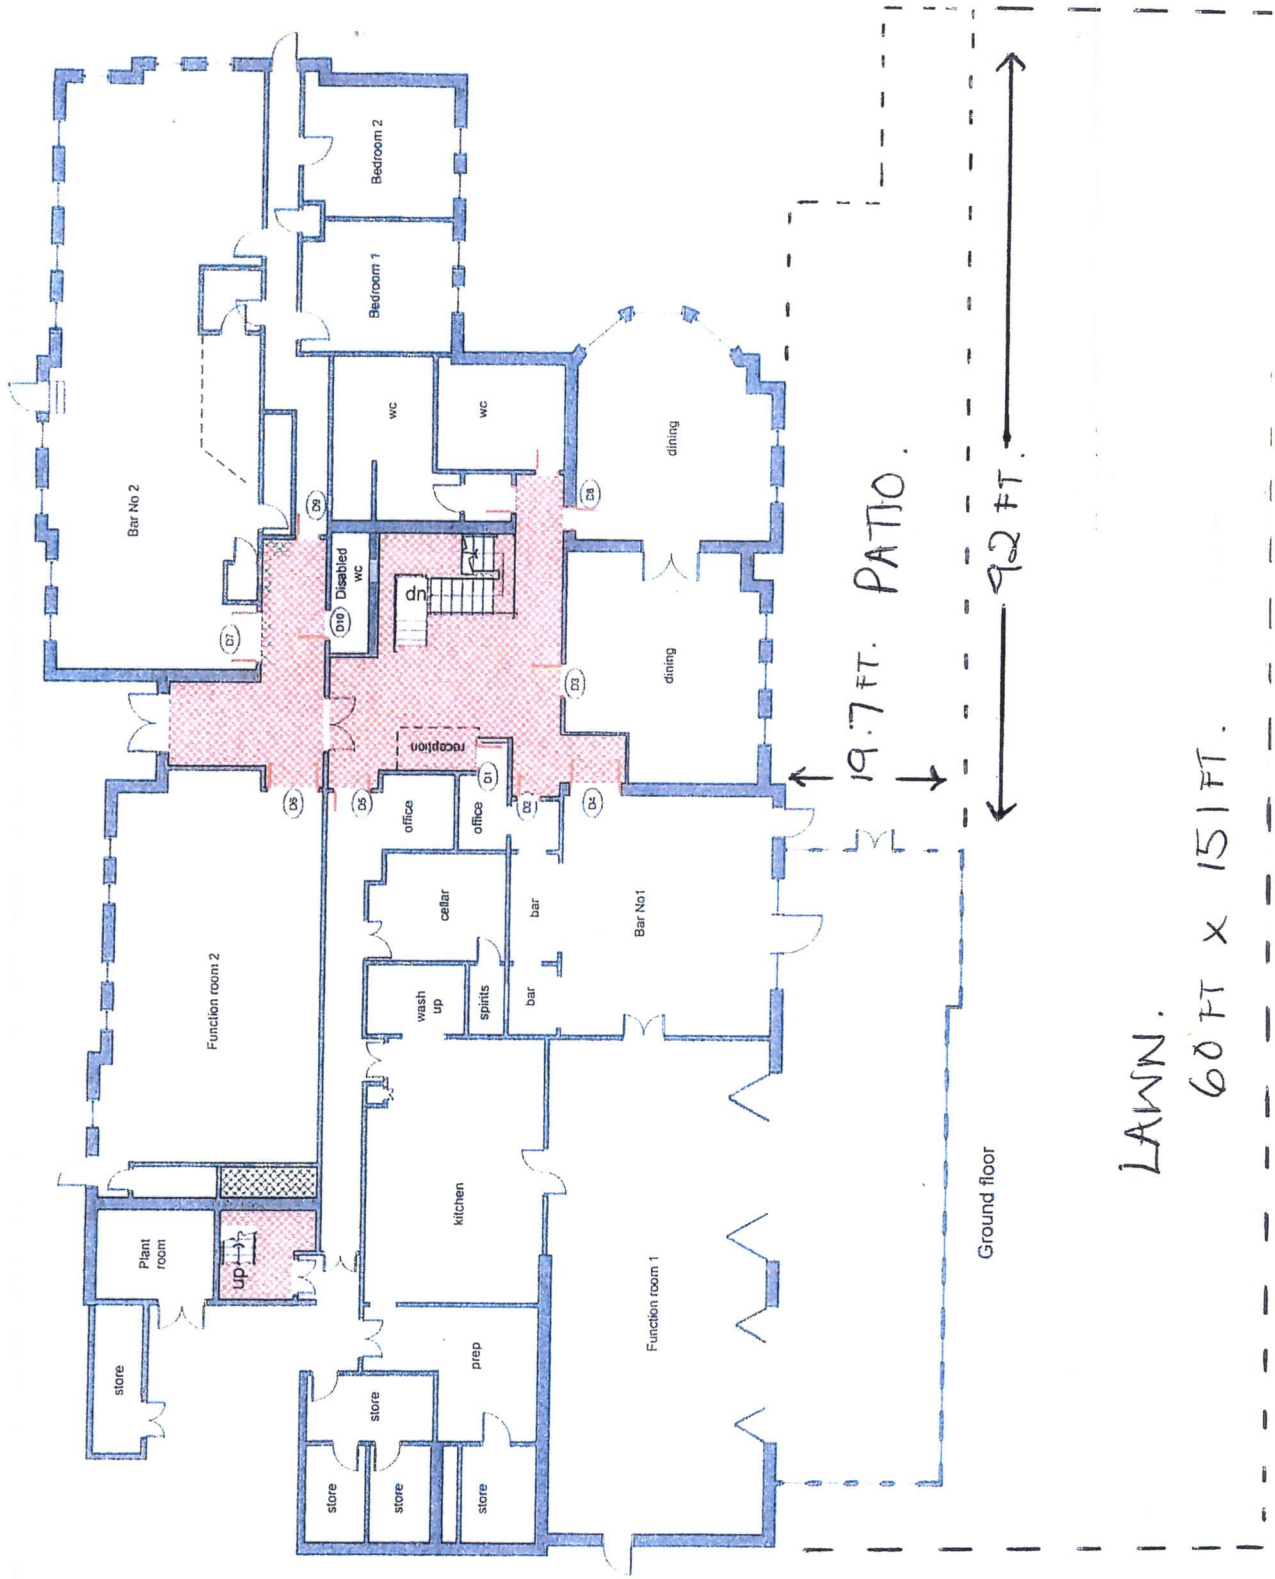

LAWN.
60 FT X 151 FT.