


Application Site



© Crown copyright and database right 2018. All rights reserved. Ordnance Survey Licence number 100023368

0 3060 120 Meters
 © Crown copyright and database right 2018. All rights reserved. Ordnance Survey Licence number 100023368

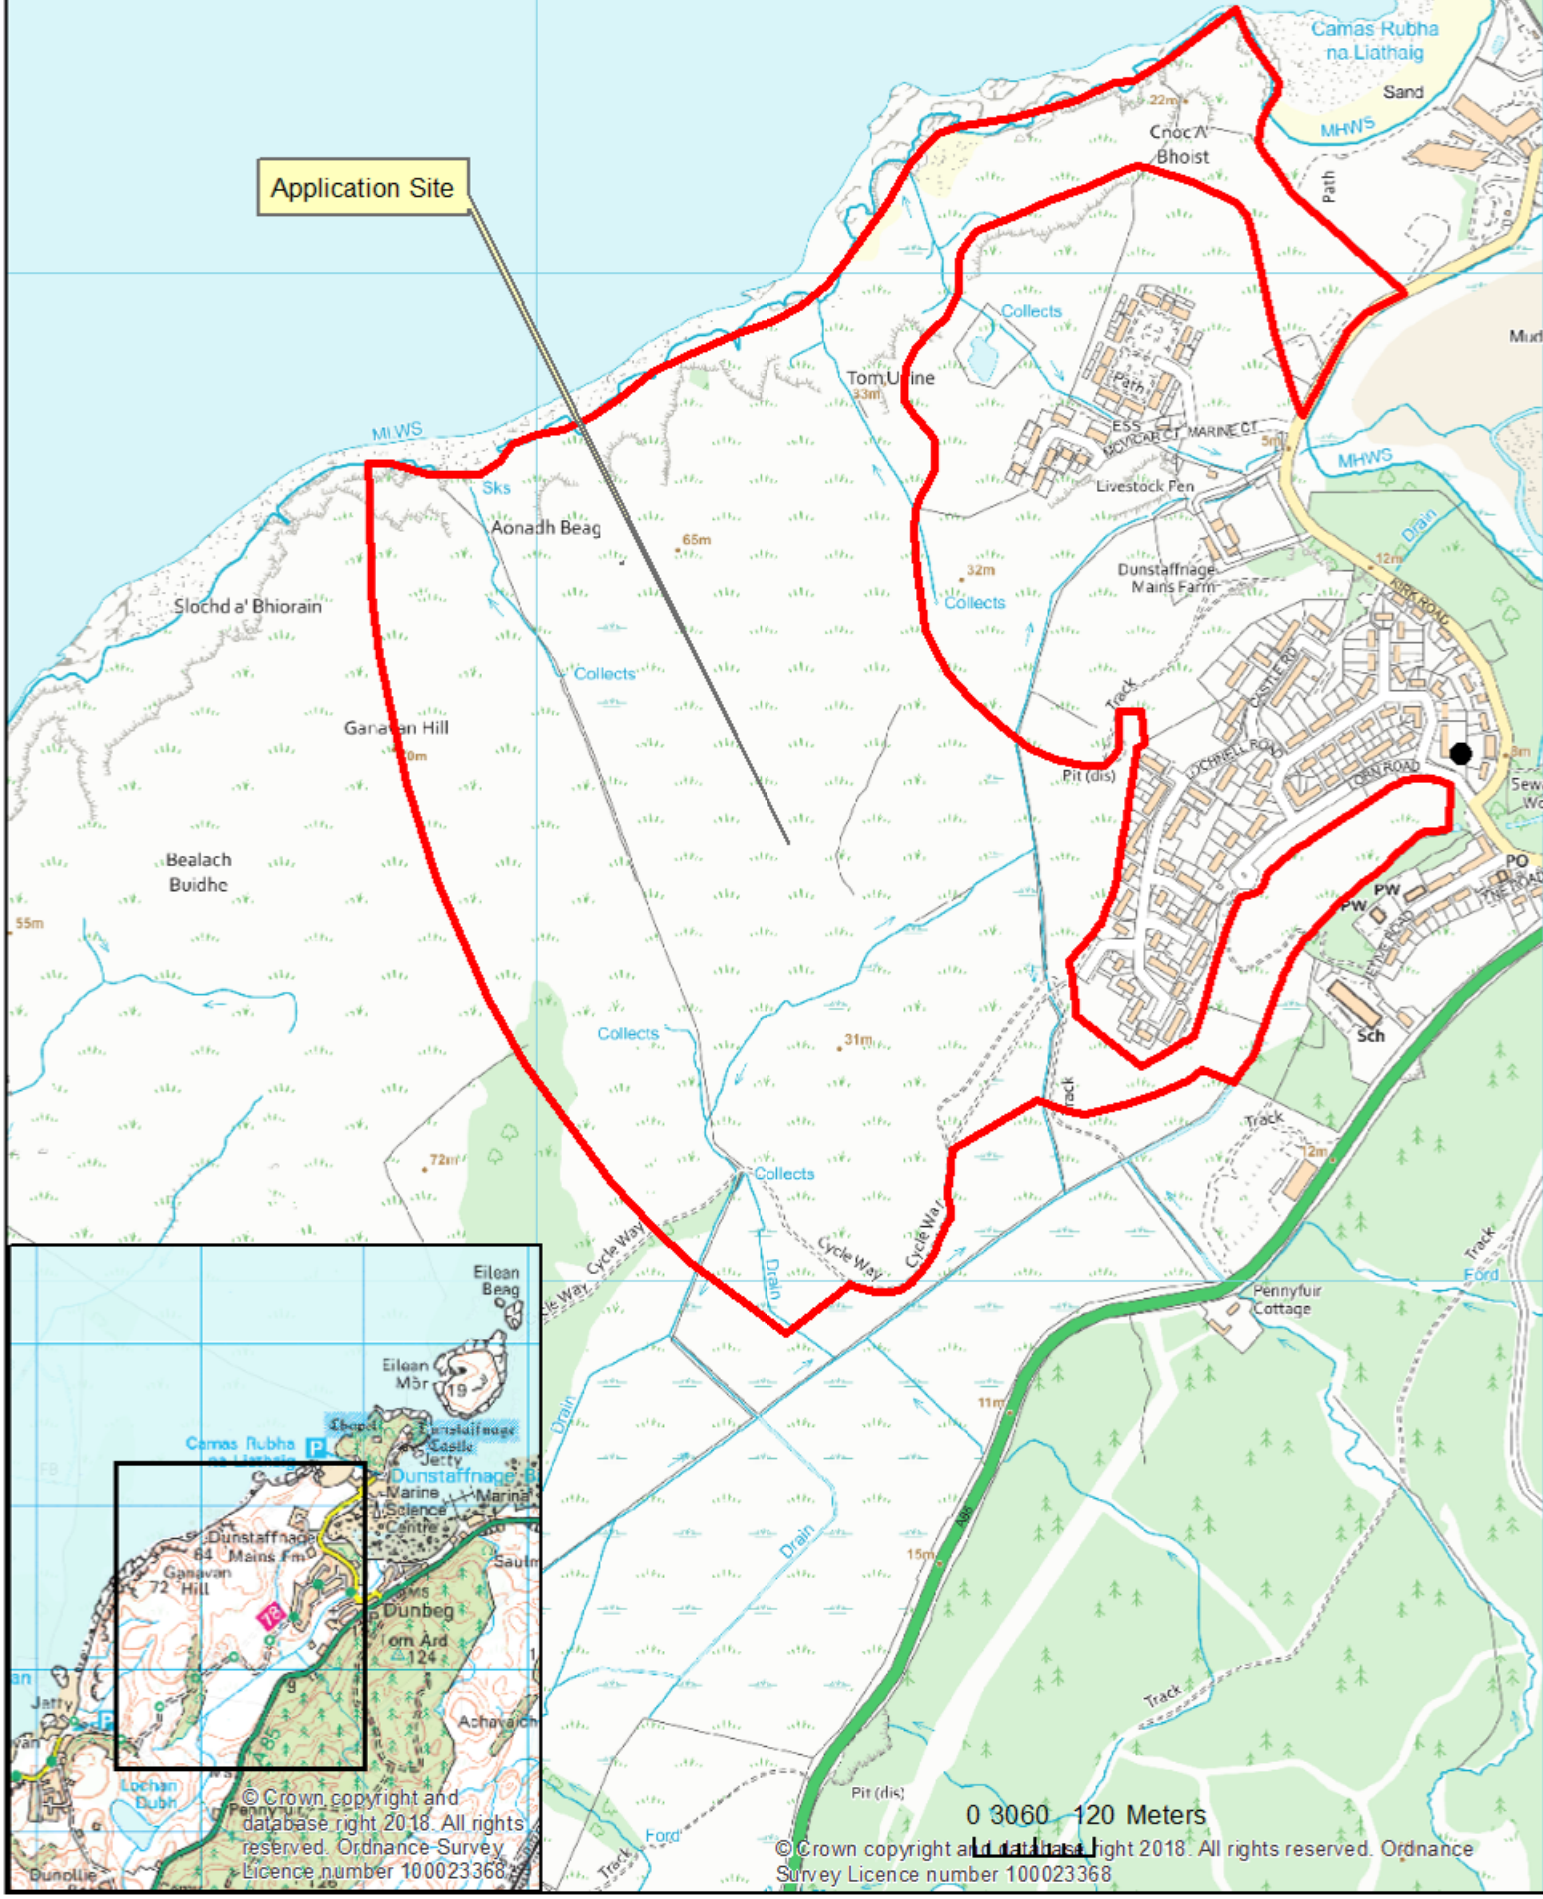

Location Plan Relative to planning application: 19/02026/PAN



1:7,500