


EXISTING PLAN 1:100



EXISTING ELEVATION 1:50



PROPOSED ELEVATION 1:50

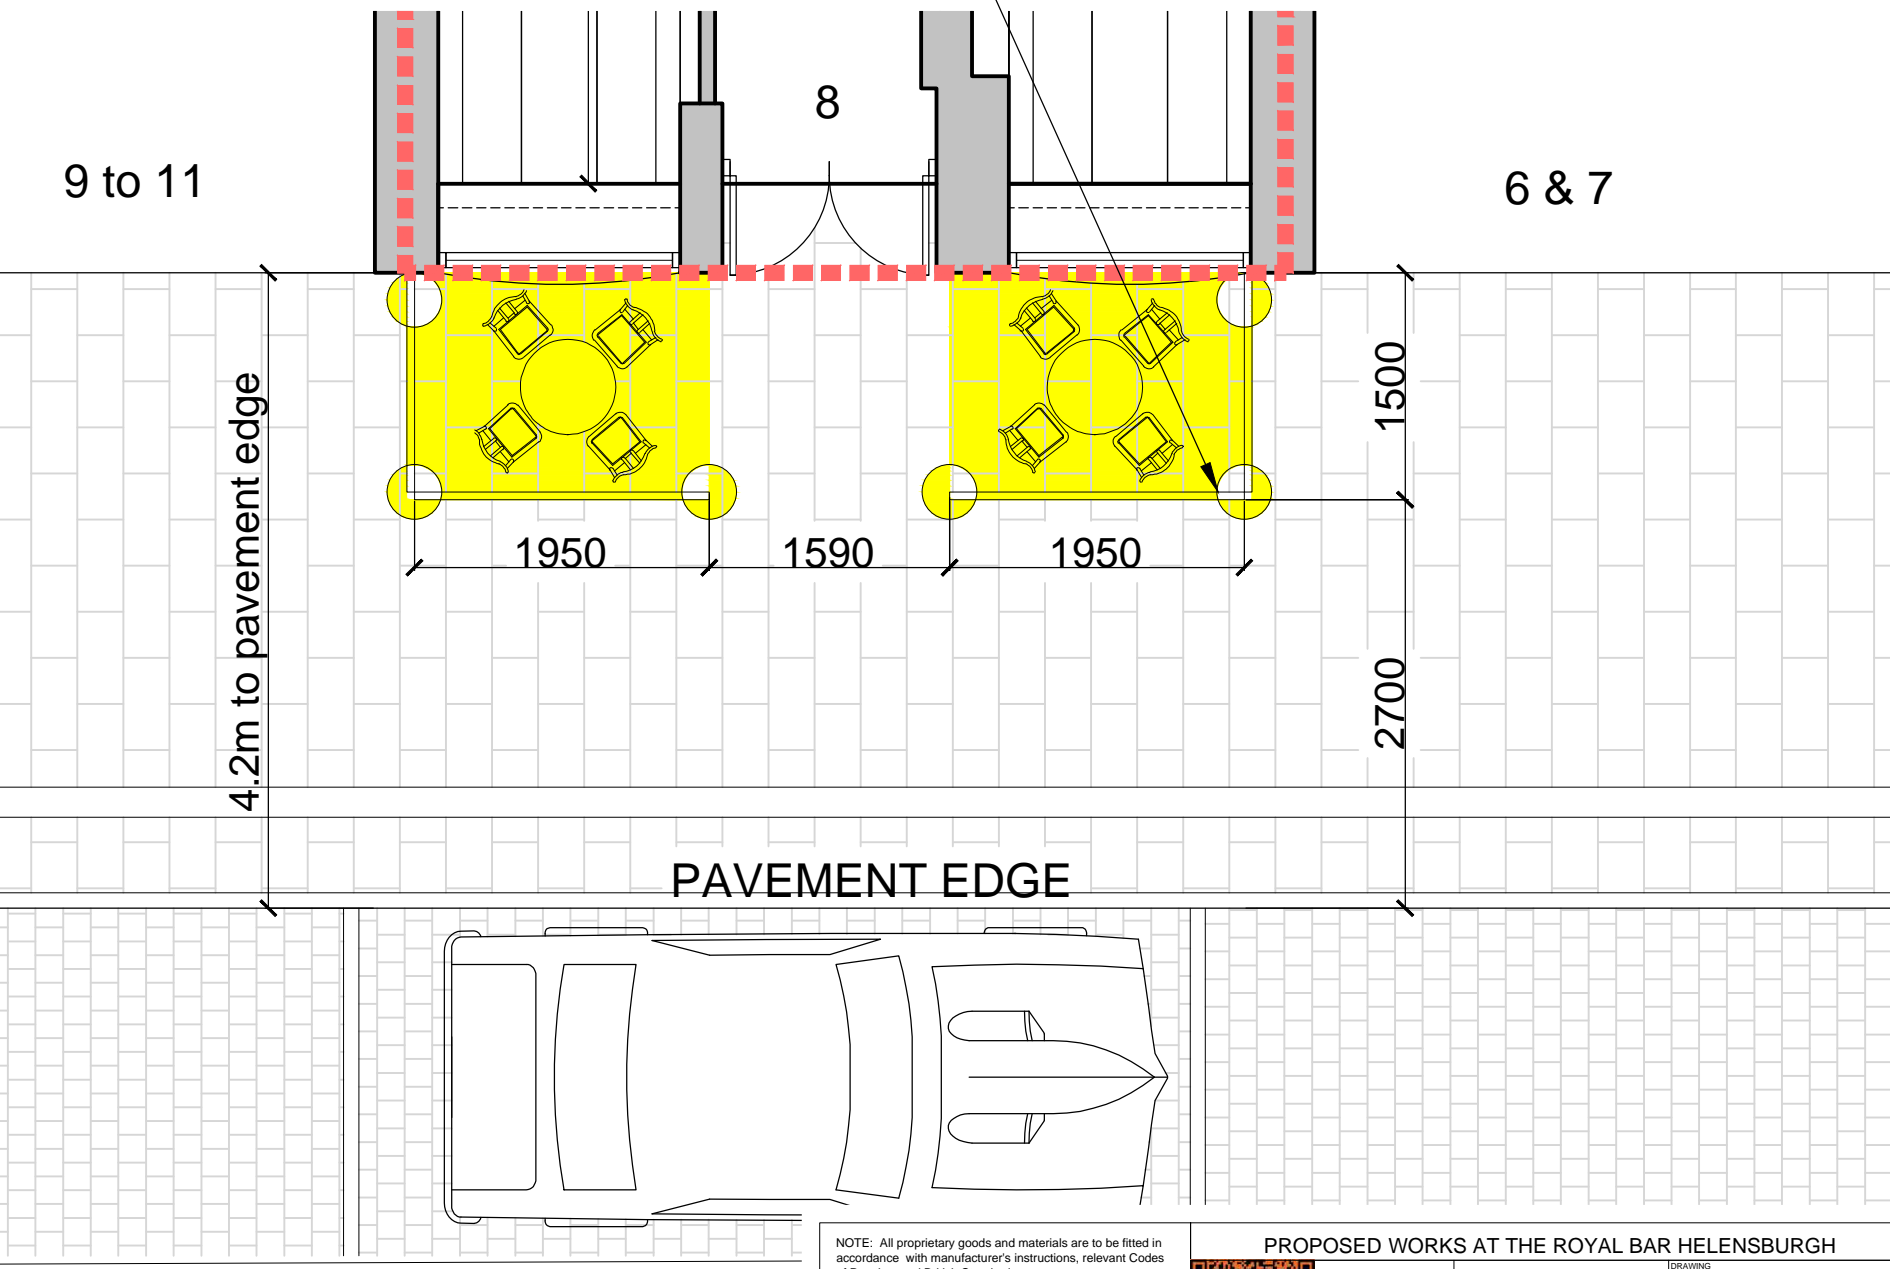

PROPOSED PAVEMENT LAYOUT 1:50

NOTE: All proprietary goods and materials are to be fitted in accordance with manufacturer's instructions, relevant Codes of Practice, and British Standards. All dimensions to be verified by the Contractor on site. Do not scale drawings, work to figured dimensions only.

© This drawing remains the Copyright of Martin McMullen, and may not be reproduced in whole or in any part without prior written permission.

PROPOSED WORKS AT THE ROYAL BAR HELENSBURGH

mma martin mcmullen architect

METRO INNS LTD

DRAWING	OCCASIONAL LICENSE
SCALE	EXISTING & PROPOSED
1:50/100@A3	DATE
RB-139	SEPT 20
DRAWN BY	DWG No.
MMcM	PL-01
	REVISIONS