

INVERARAY CASTLE
OPERATING PLAN
LIST OF PLANS

PLAN 1. – BOUNDARIES OF FENCED CASTLE GARDEN AND AREAS OF HARD STANDING AND THE FORMAL GARDENS

PLAN 2. – FORMAL AREAS OF CASTLE GARDENS TO BE INCLUDED IN THE LICENCE APPLICATION

PLAN 3. – INTERNAL AREAS OF THE CASTLE GROUND FLOOR TO BE INCLUDED IN THE LICENCE APPLICATION

PLAN 4. – INTERNAL AREAS OF THE CASTLE BASEMENT TO BE INCLUDED IN THE LICENCE APPLICATION


PLAN 5. – CASTLE TEAROOM SERVERY SHOWING AREAS OF ALCOHOL DISPLAY (ON SALES)

PLAN 6. – CASTLE SHOP SHOWING AREAS OF ALCOHOL DISPLAY (OFF SALES)

PLAN 7. – EXTERNAL AREAS OF THE FOSSE FOR OUTDOOR SEATING/TOILETS/BABY CHANGING FACILITIES.

INVERARAY CASTLE - LAYOUT PLANS - GARDEN

Duchess
PLAN 9 - Wise Wood

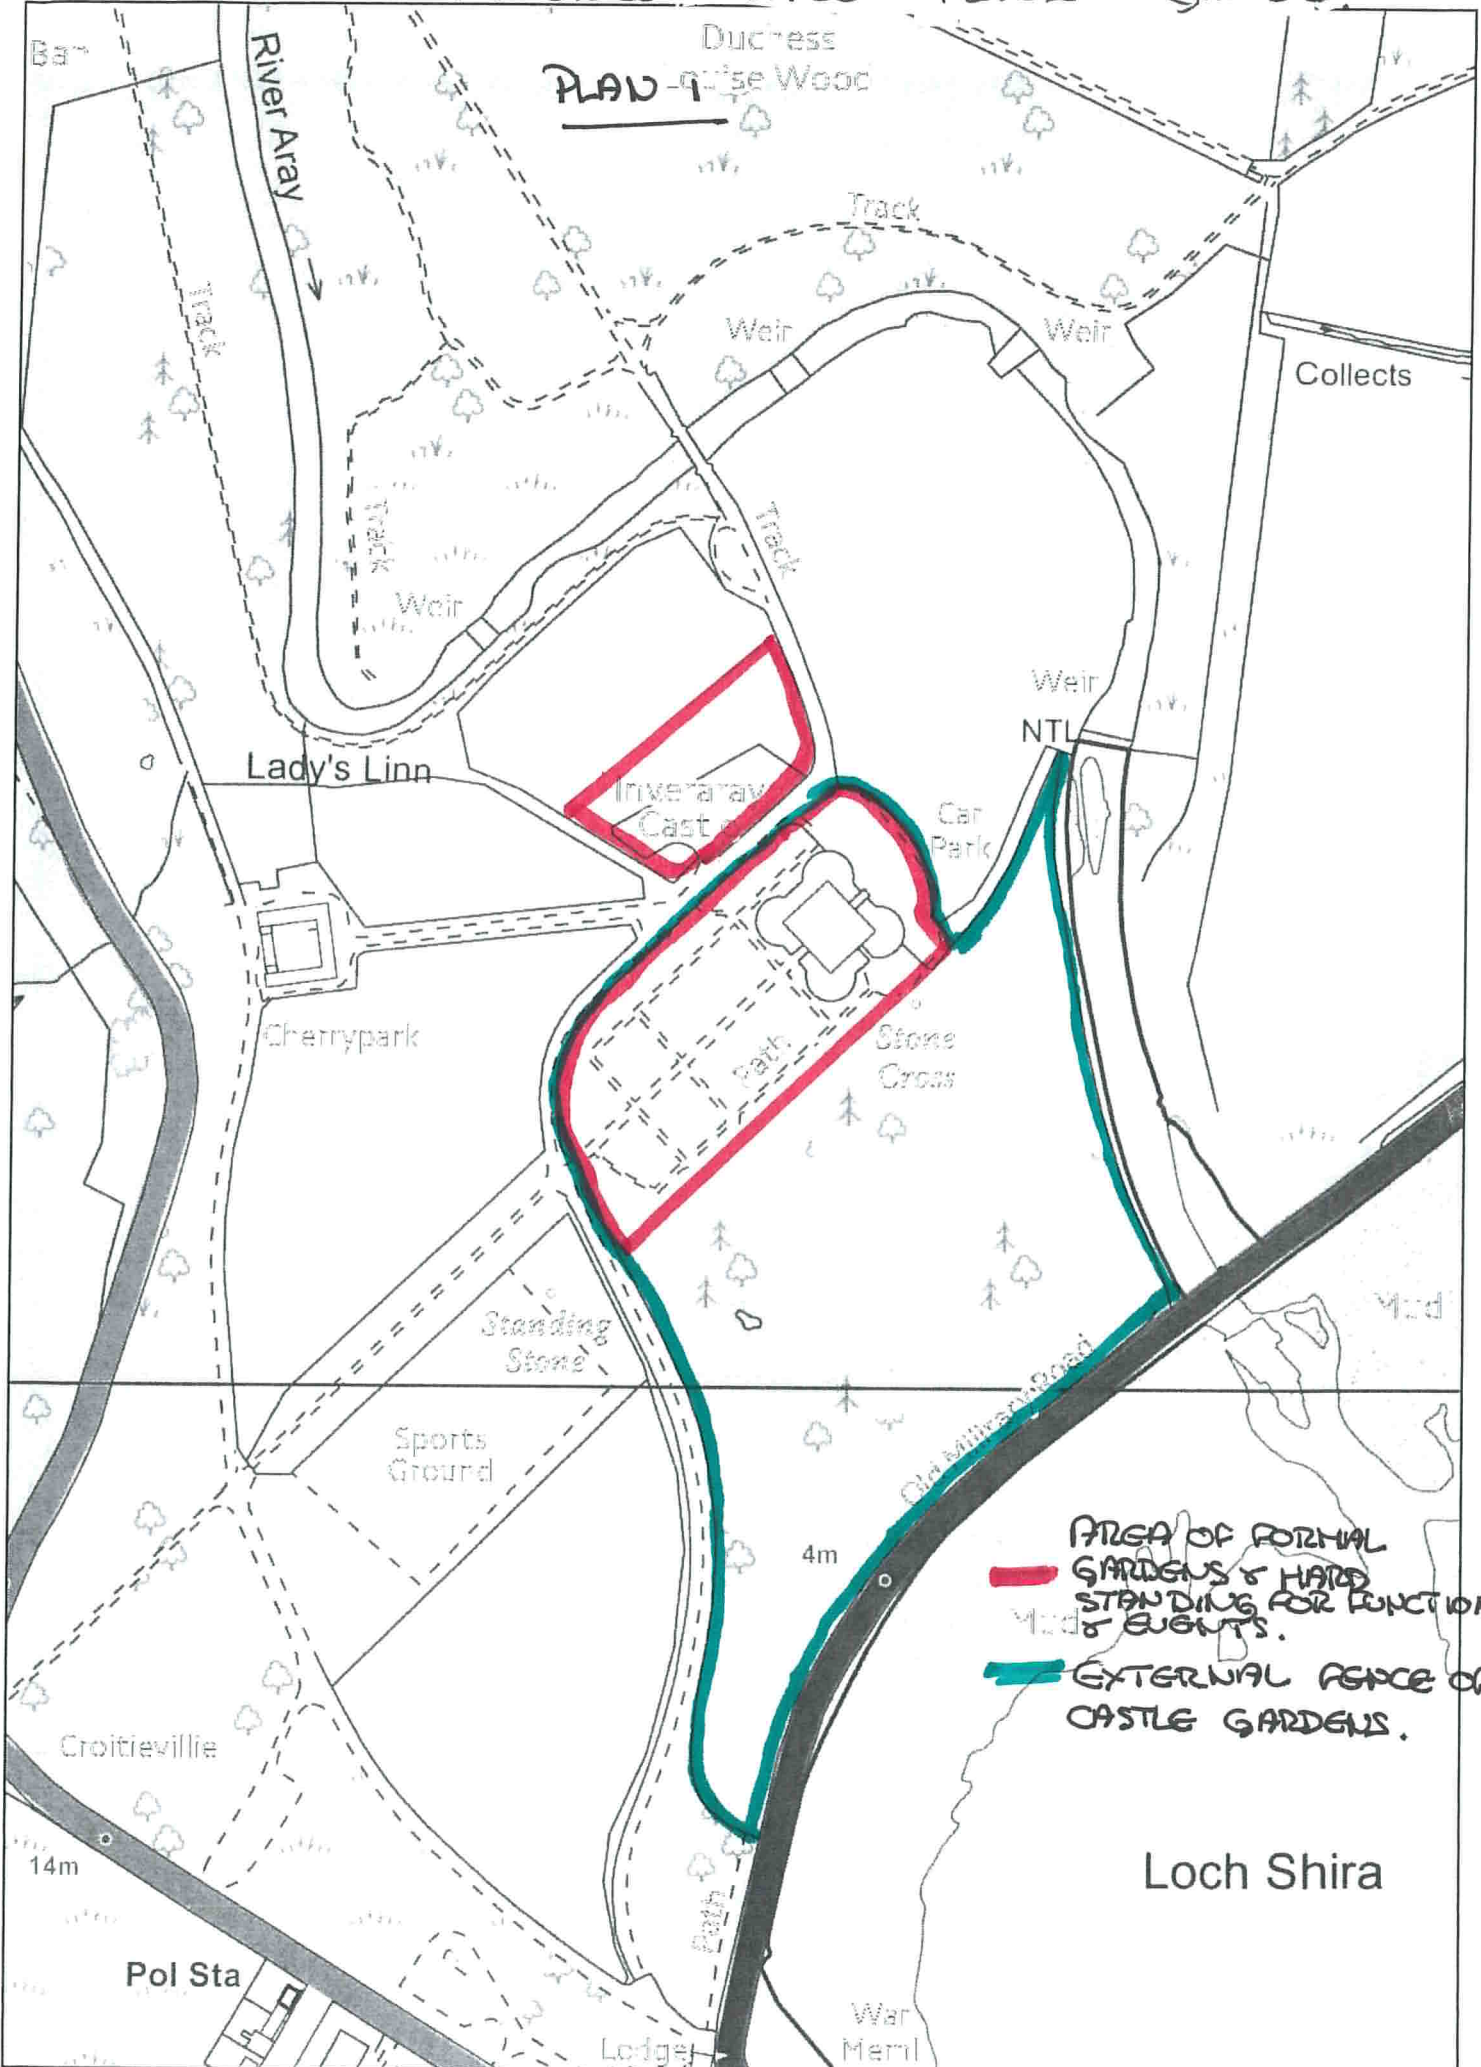

AREA OF FORMAL GARDENS & HARD STANDING FOR FUNCTIONS & EVENTS.

EXTERNAL PERCE OF CASTLE GARDENS.

Loch Shira

Pol Sta

Lodge

War Meril

Croitierville

Sports Ground

Standing Stone

Cherry Park

Lady's Linn

Inveraray Castle

Weir

NTL

Car Park

Stone Cross

Weir

Weir

Track

Track

River Aray

Track

Track

Track

Path

Path

4m

14m

Collects

Park


PLAN 2

INVERARAY CASTLE

OPERATING PLAN

LAYOUT PLANS - GARDENS

— AREAS OF FORMAL GARDENS & HARD STANDING FOR FUNCTIONS & EVENTS

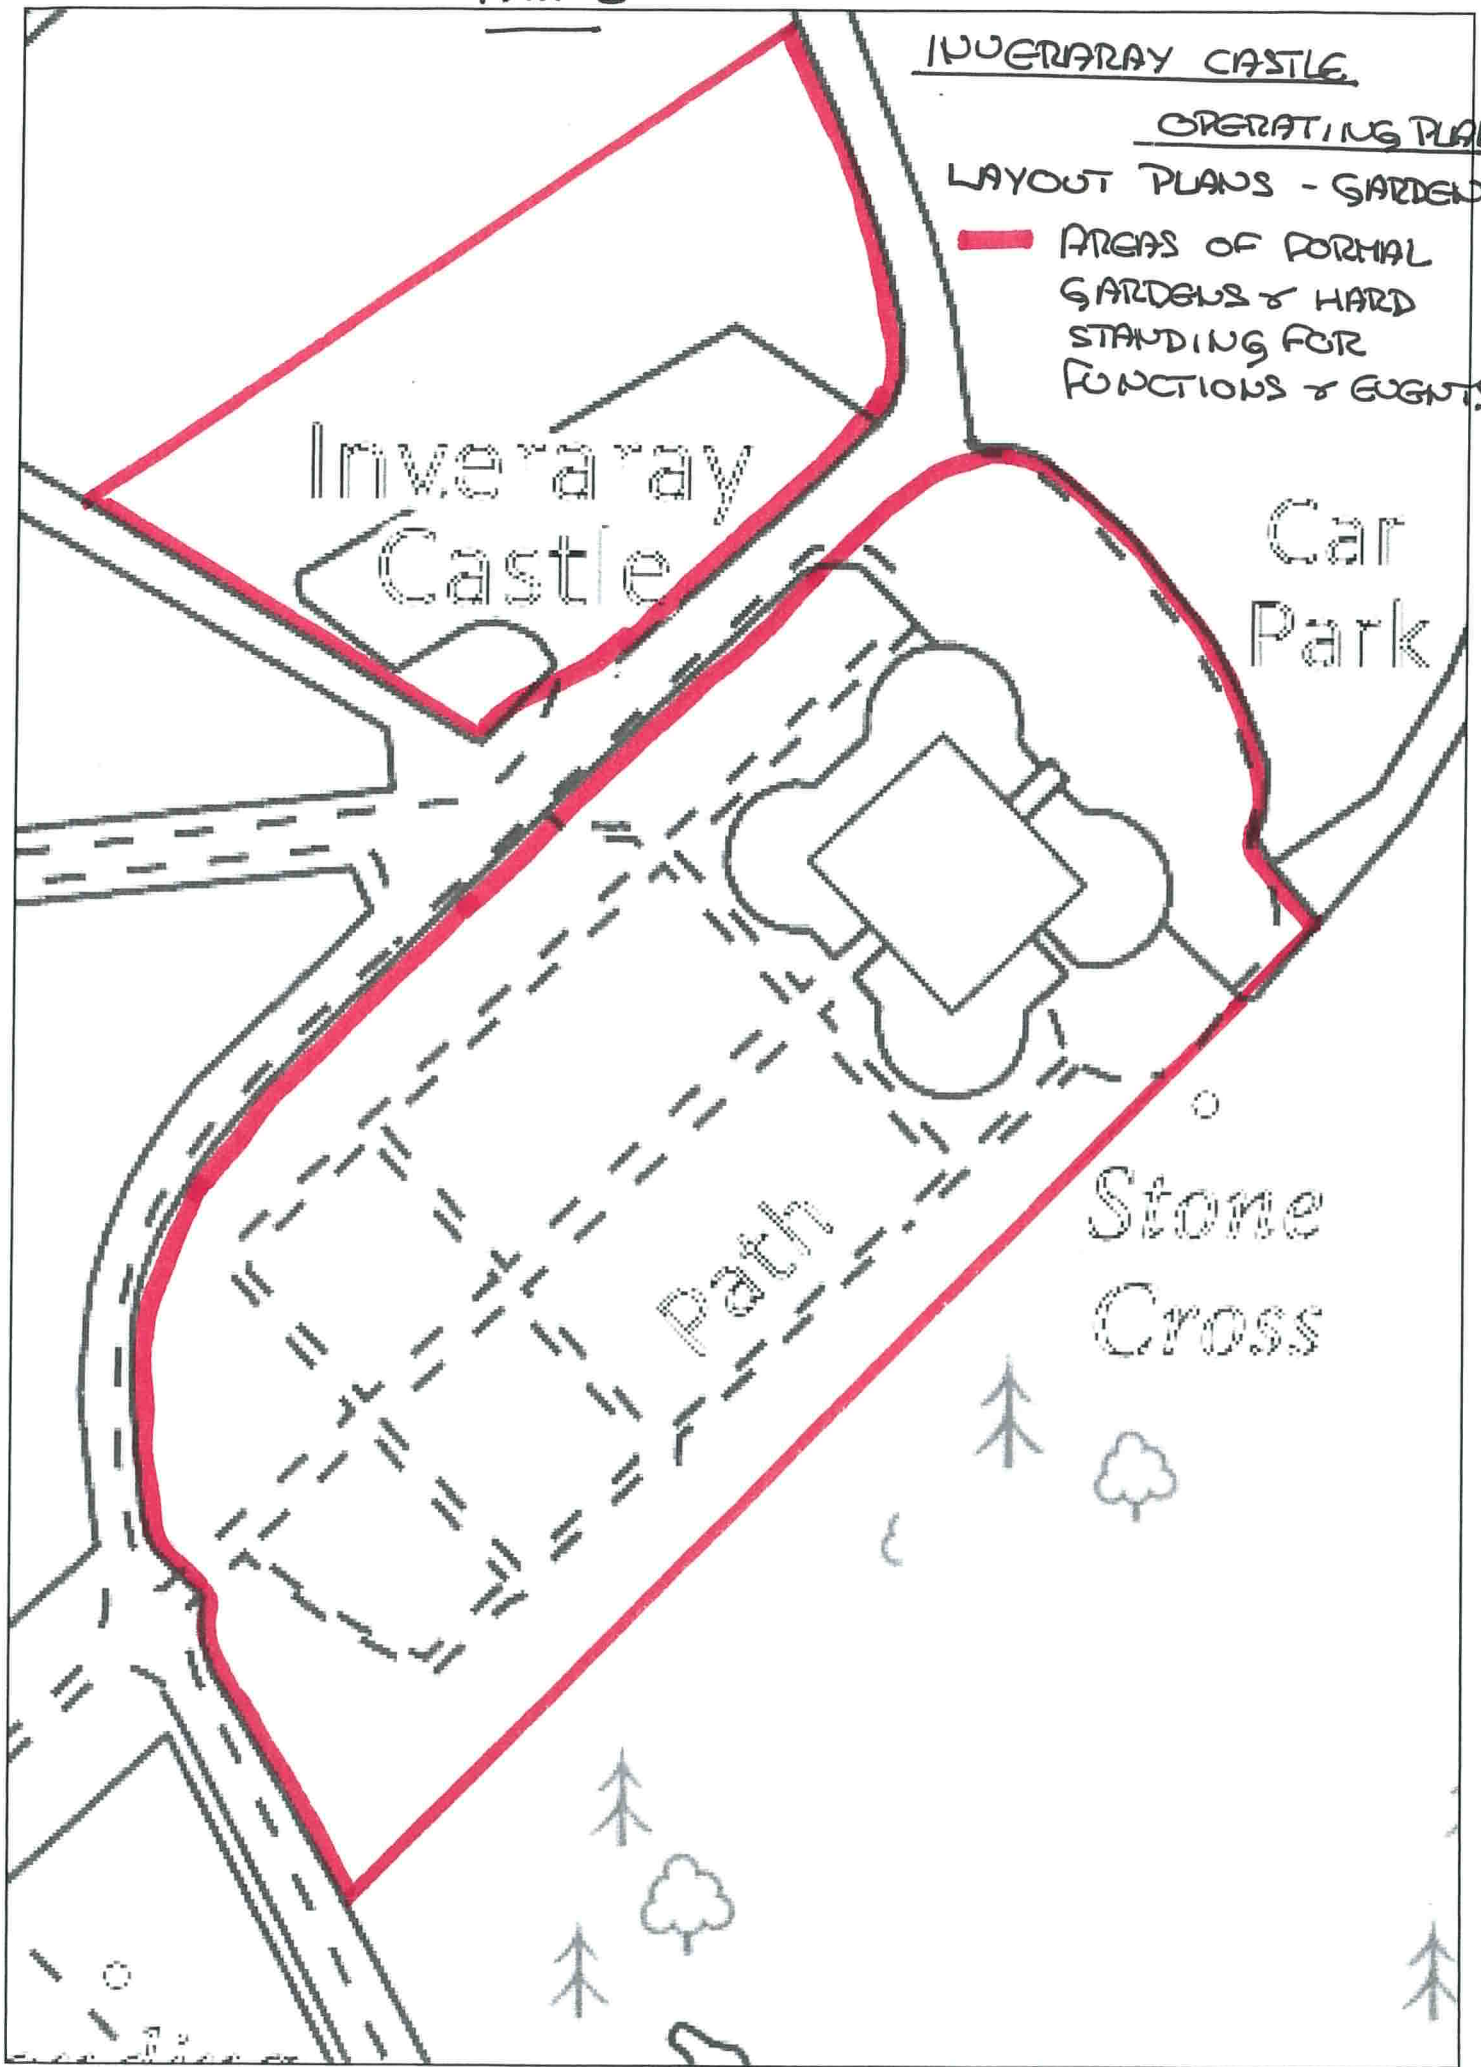

Inveraray
Castle

Car
Park

Path

Stone
Cross

PLAN 3


INVERARAY CASTLE - LAYOUT PLANS GROUND FLOOR

Ground Floor



INTERNAL AREAS TO BE COVERED

BY LICENSE

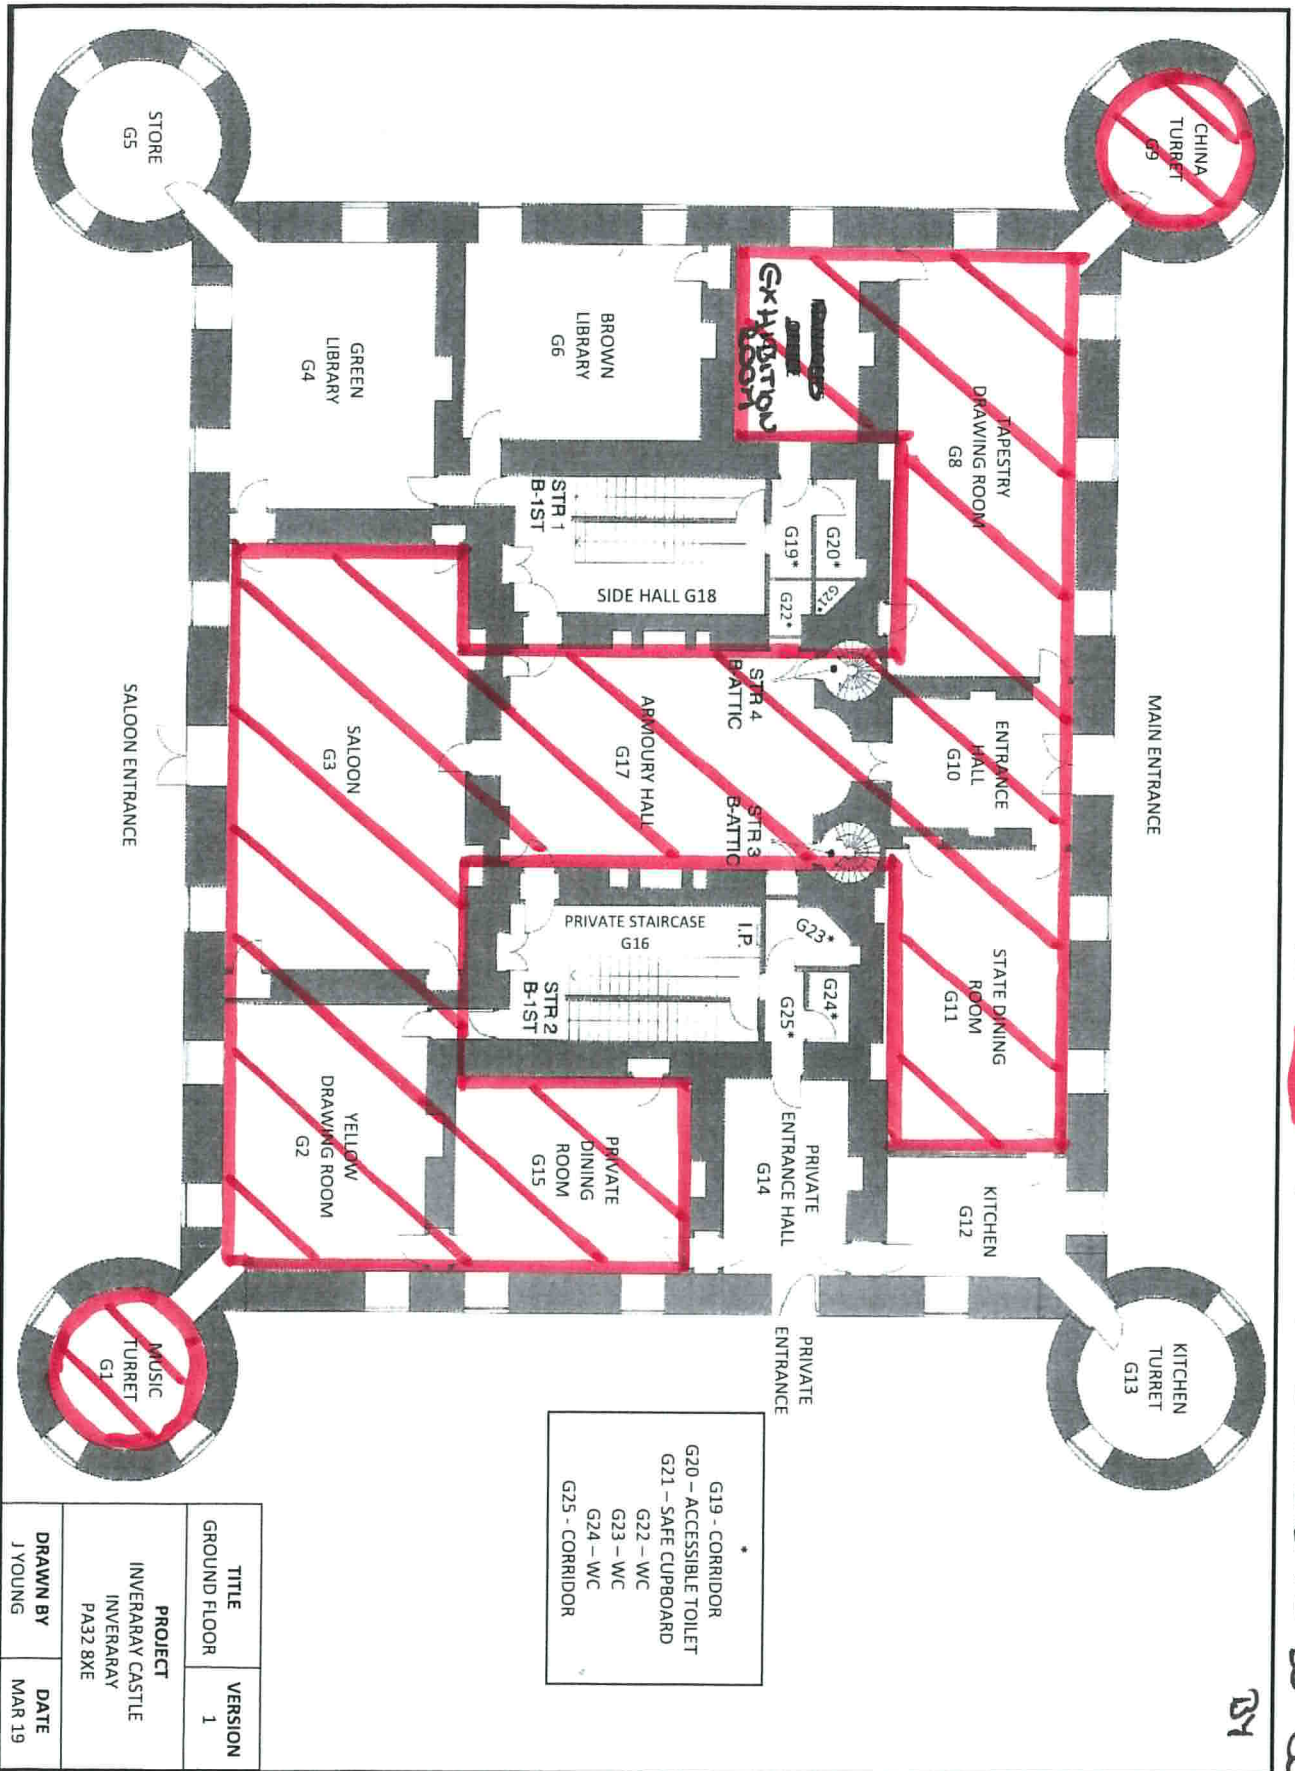

- G19 - CORRIDOR
- G20 - ACCESSIBLE TOILET
- G21 - SAFE CUPBOARD
- G22 - WC
- G23 - WC
- G24 - WC
- G25 - CORRIDOR

TITLE	VERSION
GROUND FLOOR	1
PROJECT	
INVERARAY CASTLE	
INVERARAY	
PA32.8XE	
DRAWN BY	DATE
J YOUNG	MAR 19

PLAN 4


INVERARAY CASTLE - LAYOUT PLAN BASEMENT

Basement



INTERNAL AREAS TO BE COVERED B-1

LIDENCE

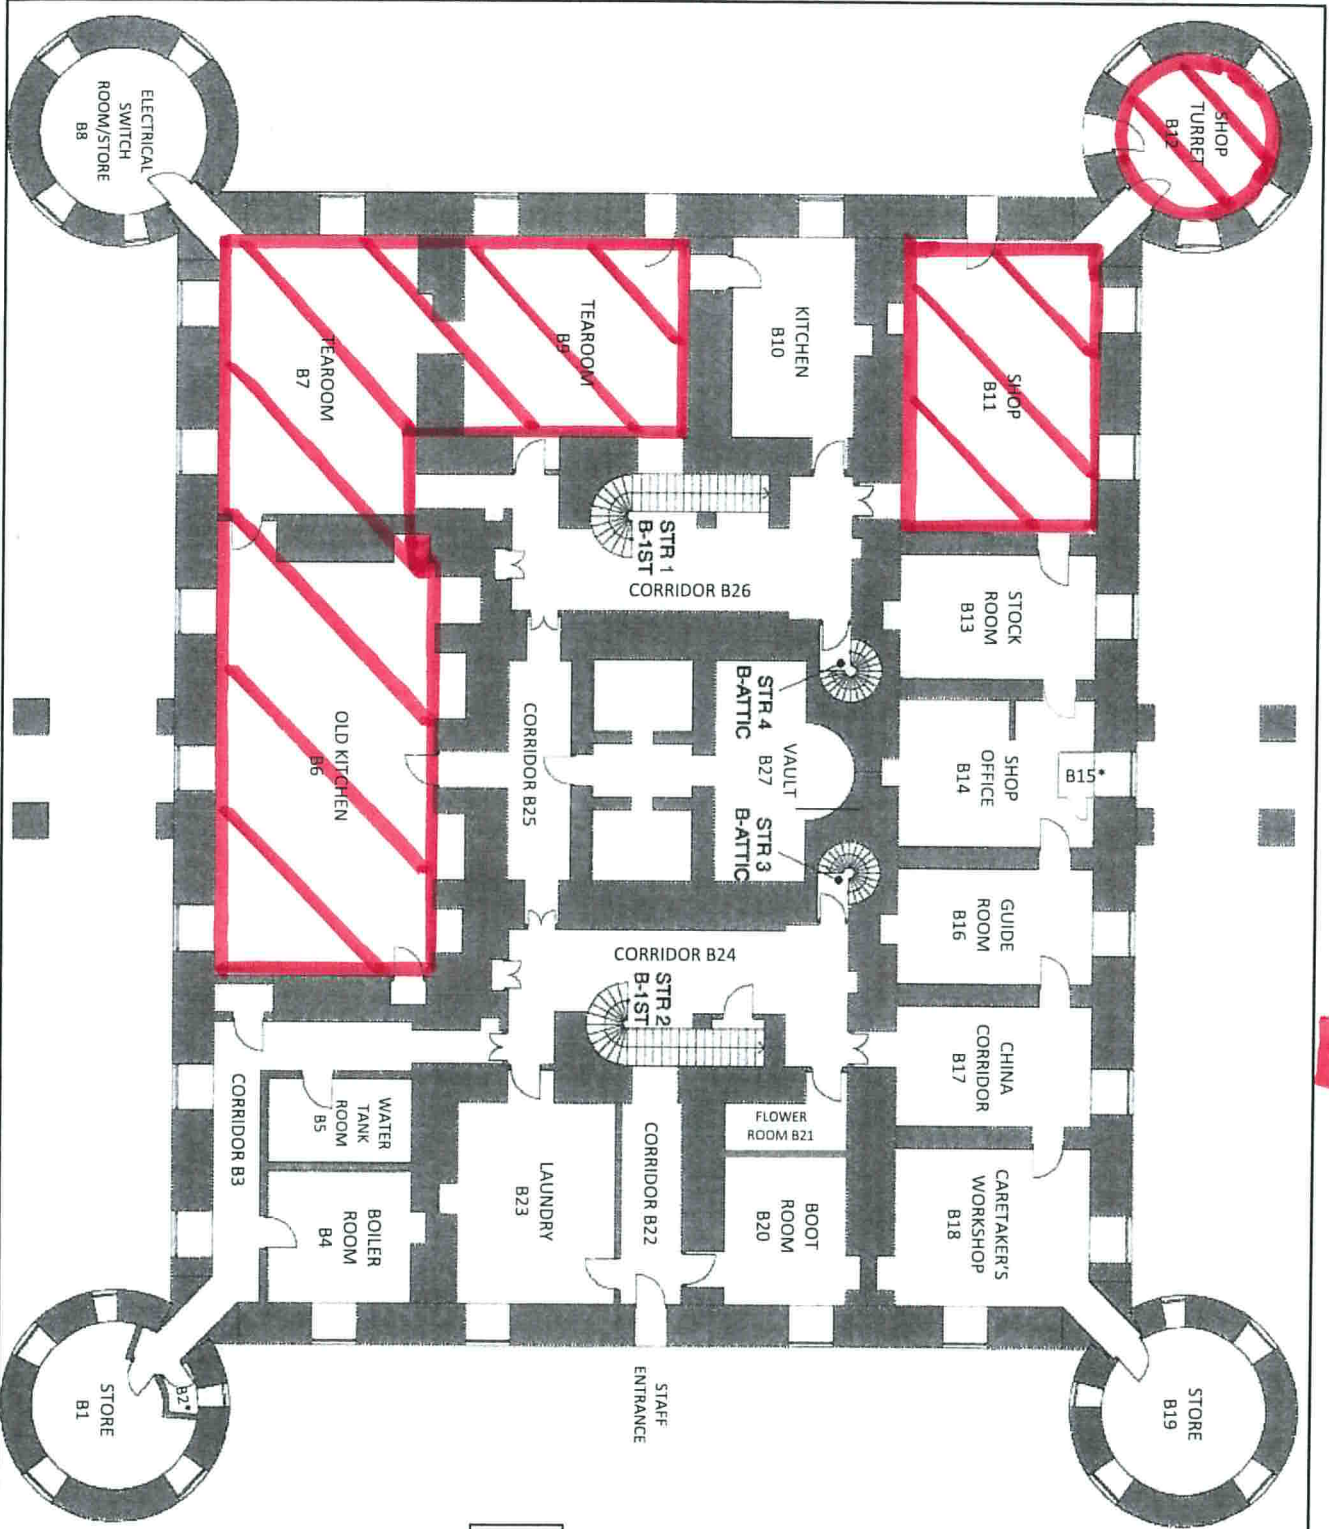




* B2 - WC
B15 - WC

TITLE	VERSION
BASEMENT	1
PROJECT	
INVERARAY CASTLE	
INVERARAY	
PA32 8XE	
DRAWN BY	DATE
J YOUNG	MAR 19

PLAN 5


INVERMURRAY GASTRO - LAYOUT PLAN (ON PREMISE SALES)

-  - CHILLER DISPLAY
-  - SHELF DISPLAY AREA

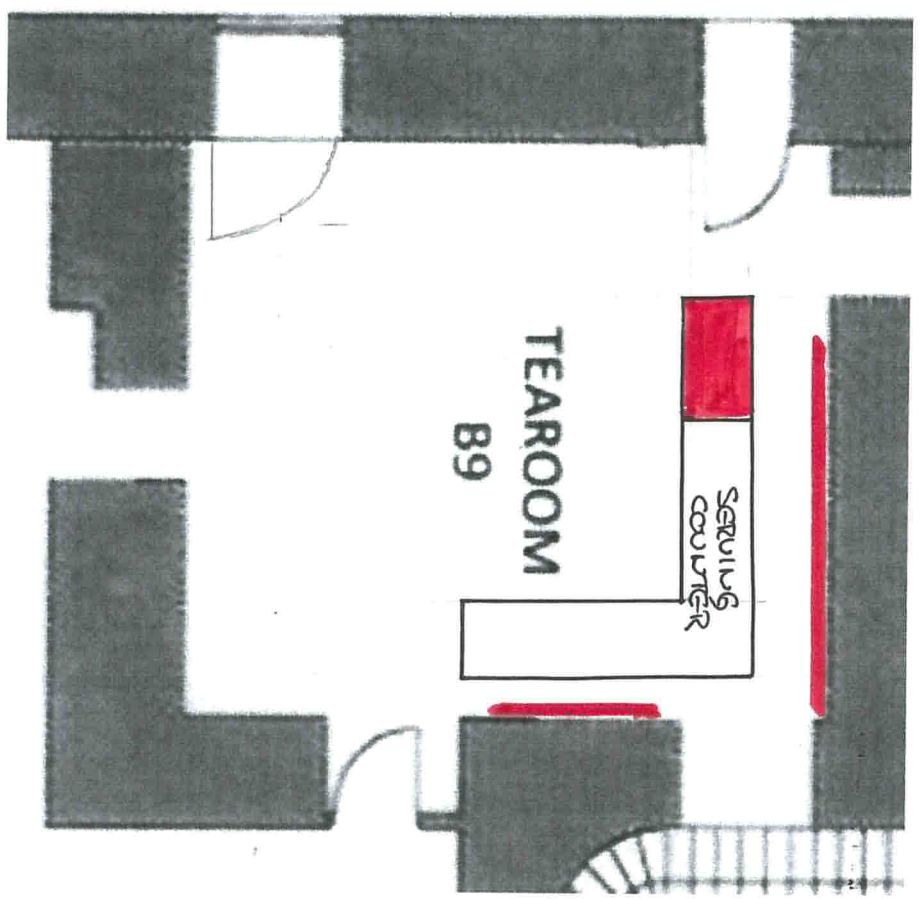

INVENTORY CASTLE - LAYOUT PLAN (OFF PRECISE SALES)

PLAN . 6

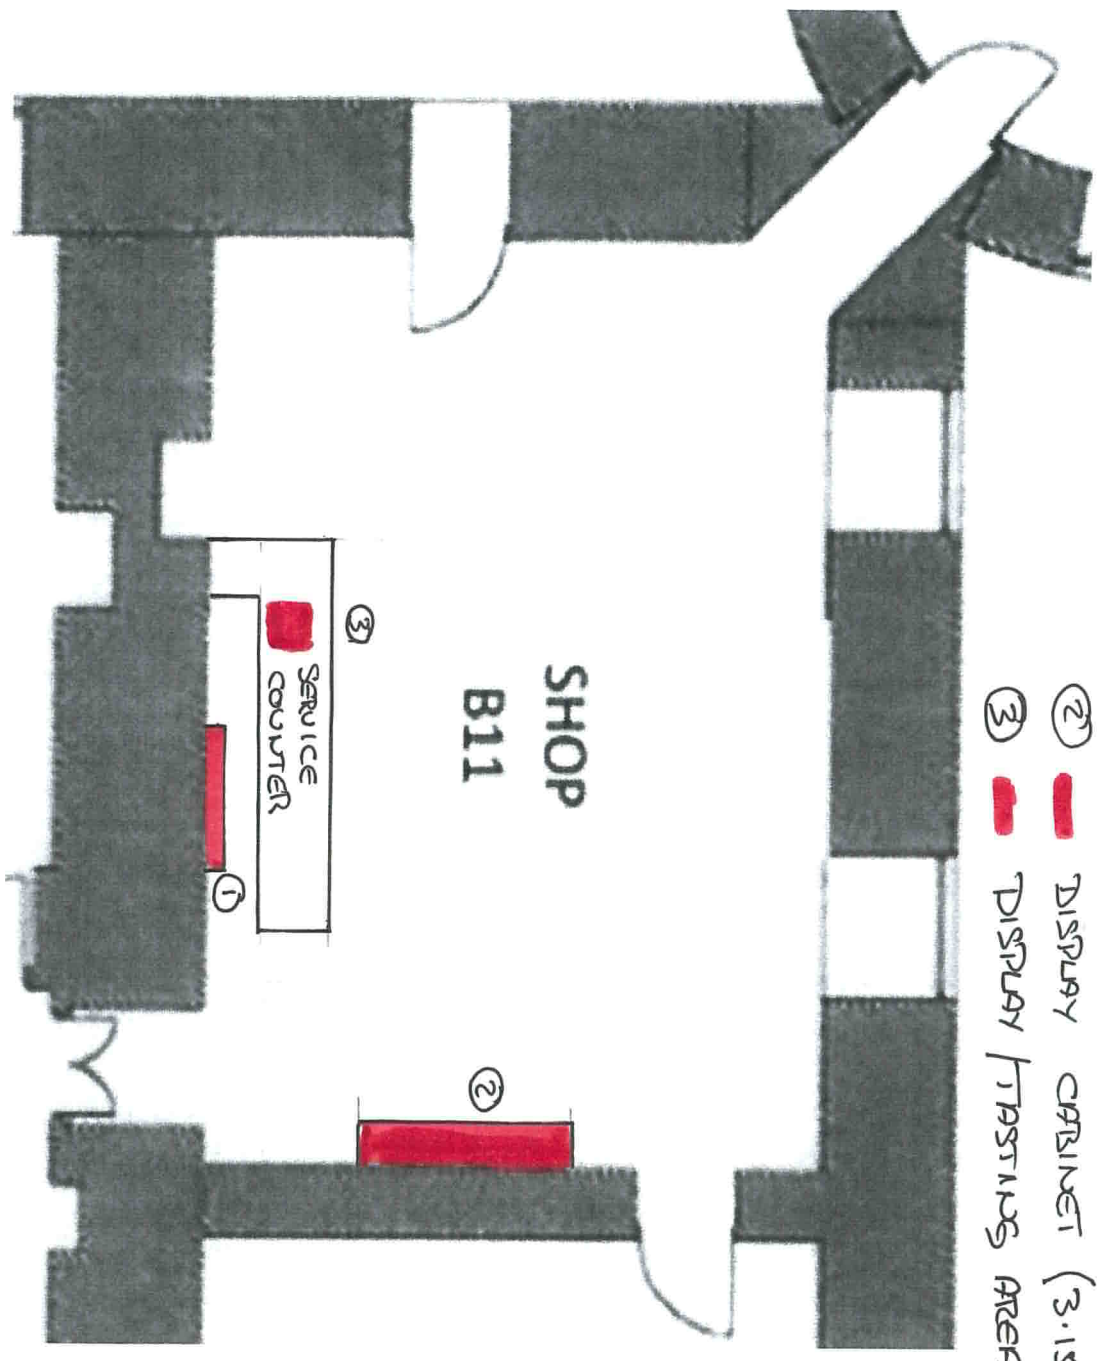

- ① ■ DISPLAY SHELF (1.48m²) 100% ALCOHOL DISPLAY
- ② ■ DISPLAY CABINET (3.15m²) 100% ALCOHOL DISPLAY
- ③ ■ DISPLAY TRASTANDS AREA (0.25m²) 100% ALCOHOL DISPLAY

TOTAL DISPLAY AREA
= 2.045 m²