


GENERAL NOTES:

1. COPYRIGHT OF AGL
2. DO NOT SCALE OFF THIS DRAWING
3. ALWAYS USE FIGURED DIMENSIONS
4. ANY DISCREPANCIES BETWEEN EXISTING & PROPOSED WORKS TO BE RECORDED
5. THIS DRAWING HAS BEEN CREATED ON COMPUTER AND SHOULD NOT BE ALTERED BY HAND
6. CONTRACTOR TO VERIFY ALL DIMENSIONS AND LEVELS ON SITE BEFORE ORDERING MATERIALS OR COMMENCING WORK

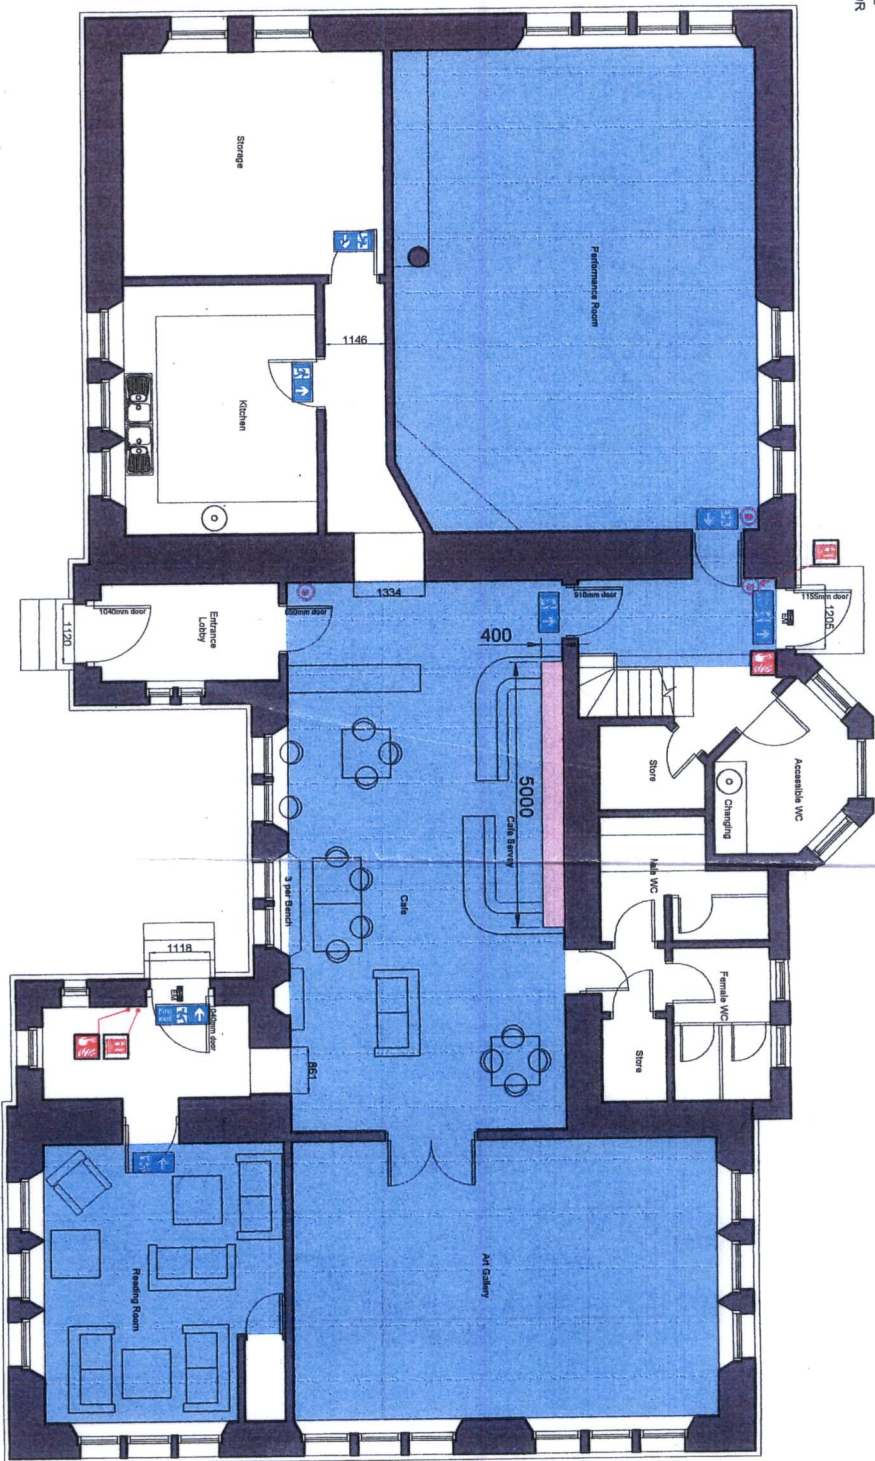

Legend:

- Final Fire Exit Sign
- Fire Escape Route Sign
- Fire Extinguisher Location
- Fire Call Point Location
- Fire Alarm Sounder
- Fire Alarm Beacon
- Area allocated for display of alcohol. 0.4m deep x 5m wide x 2m high
- Areas / Rooms allocated where alcohol to be consumed on the premises. 198m²

Rev	Description	Date
A	Drawing updated to client notes	18.01.22

AGL ARCHITECT

Architecture | Planning | Project Management

32 Carverview
Barnoldswick
Skipton
RY1 4LQ

Tel: 01786 811533. Mob: 07814 139 222
E: info@aglar.co.uk W: www.aglar.co.uk

COMAR LTD.

PROPOSED LICENSING APPLICATION
AN-TORBAR, ARGYLL TERRACE,
TOBERMORY PA75 6PB

PROPOSED FLOOR PLAN

