
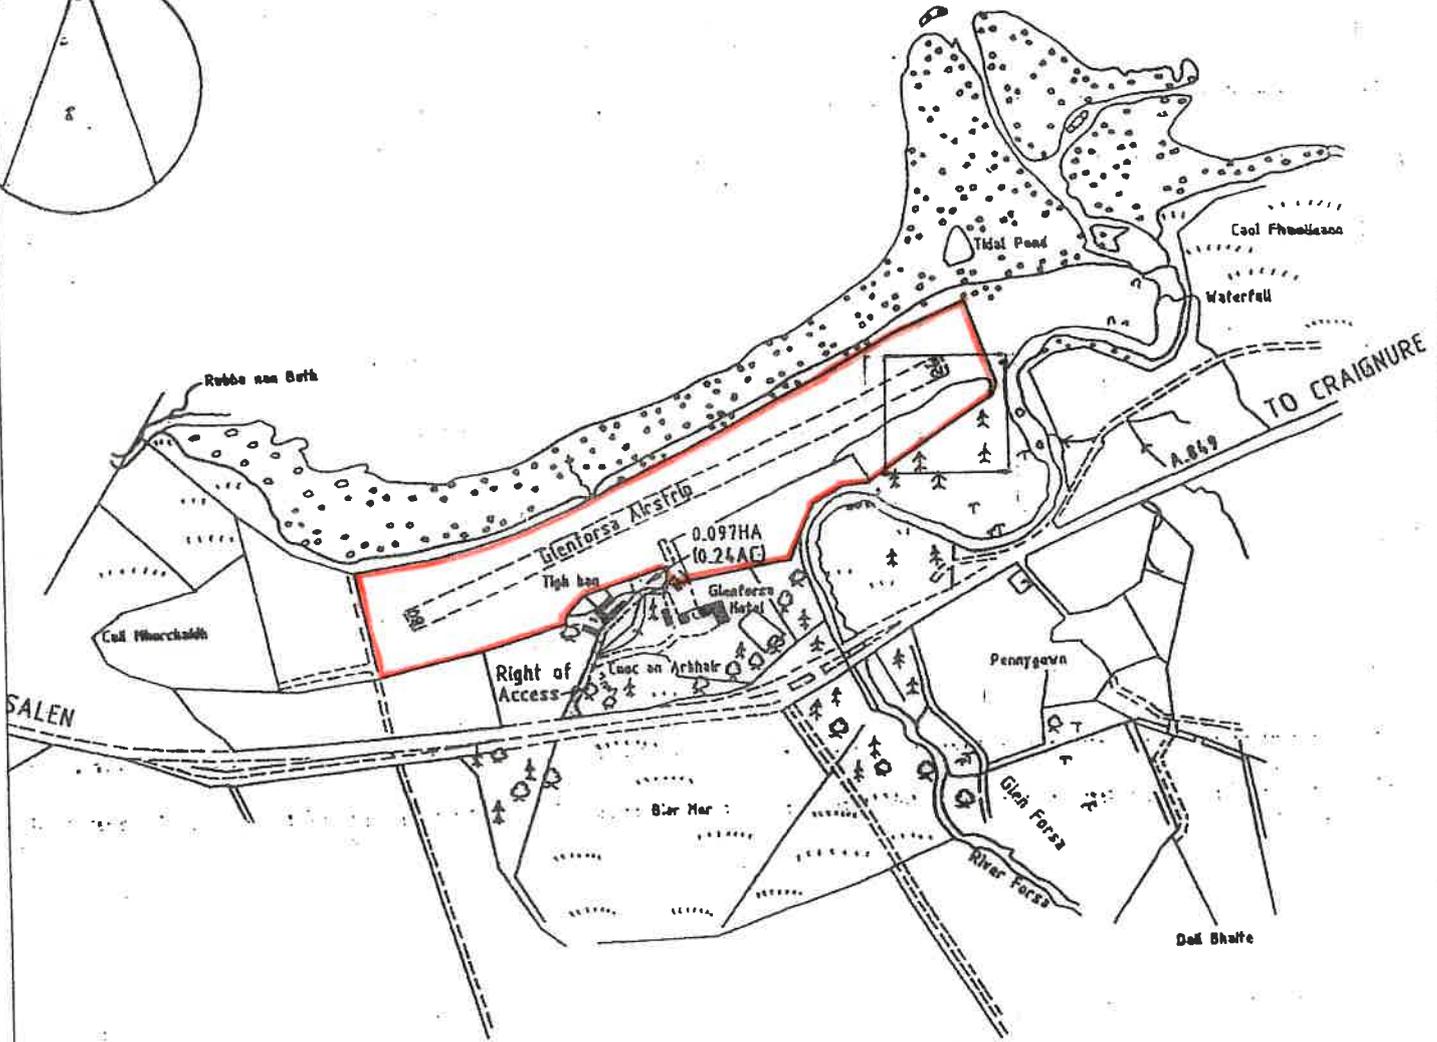


#4

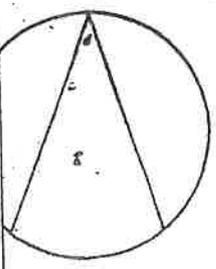

LOCATION PLAN  
SCALE 1:10,000