

The drawing is copyright and owned by bsp architects ltd and is for use on this site only unless contractually stated otherwise.

DO NOT SCALE this drawing for construction purposes (printed or electronic version). Contractors must check all dimensions from the file.

All other design team elements, where indicated, have been reported from the consultant's drawings and reference should be made to the individual consultant's drawings for exact setting out, see and type of component.

Discrepancies and/or ambiguities within this drawing, between it and information given elsewhere, must be reported immediately to the architect for clarification before proceeding.

All works are to be carried out in accordance with the latest British Standards and Codes of Practice unless specifically directed otherwise in the specifications.

Responsibility for the reproduction of this drawing in paper form, or if issued in electronic format, lies with the recipient to check that all information has been replicated in full and is correct when compared to the original paper or electronic image. Geospatial representations of equipment on this drawing have been coordinated, but are approximations only. Please refer to the specifications and/or details for actual size and / or specific contractor construction information.

Safety, health and environmental information


Refer to the relevant construction (Design and Management) documentation where applicable.

If it is assumed that all works on this drawing will be carried out by a competent contractor, working where appropriate to an approved method statement.

WARNING
 UNDERGROUND SERVICES:
 IN ALL SITES EXISTING RECORDS TO BE ASSESSED AND RISK ASSESSMENT UNDERTAKEN, RECORDS ARE NOT DEFINITIVE.

IN OR AROUND SUBSTATIONS, UNDERGROUND SERVICE RECORDS ARE NOT DEFINITIVE. OTHER RECORDS MAY EXIST. BRAND EXCAVATION ONLY WITHIN SUBSTATION AND ASSOCIATED SITE COMPOUND(S).

CDM:
 Hazard Identification & Risk Reduction has been undertaken and recorded where appropriate, in accordance with the requirements of The Construction (Design and Management) Regulations 2017 and the 'Working Conditions for Designers'.

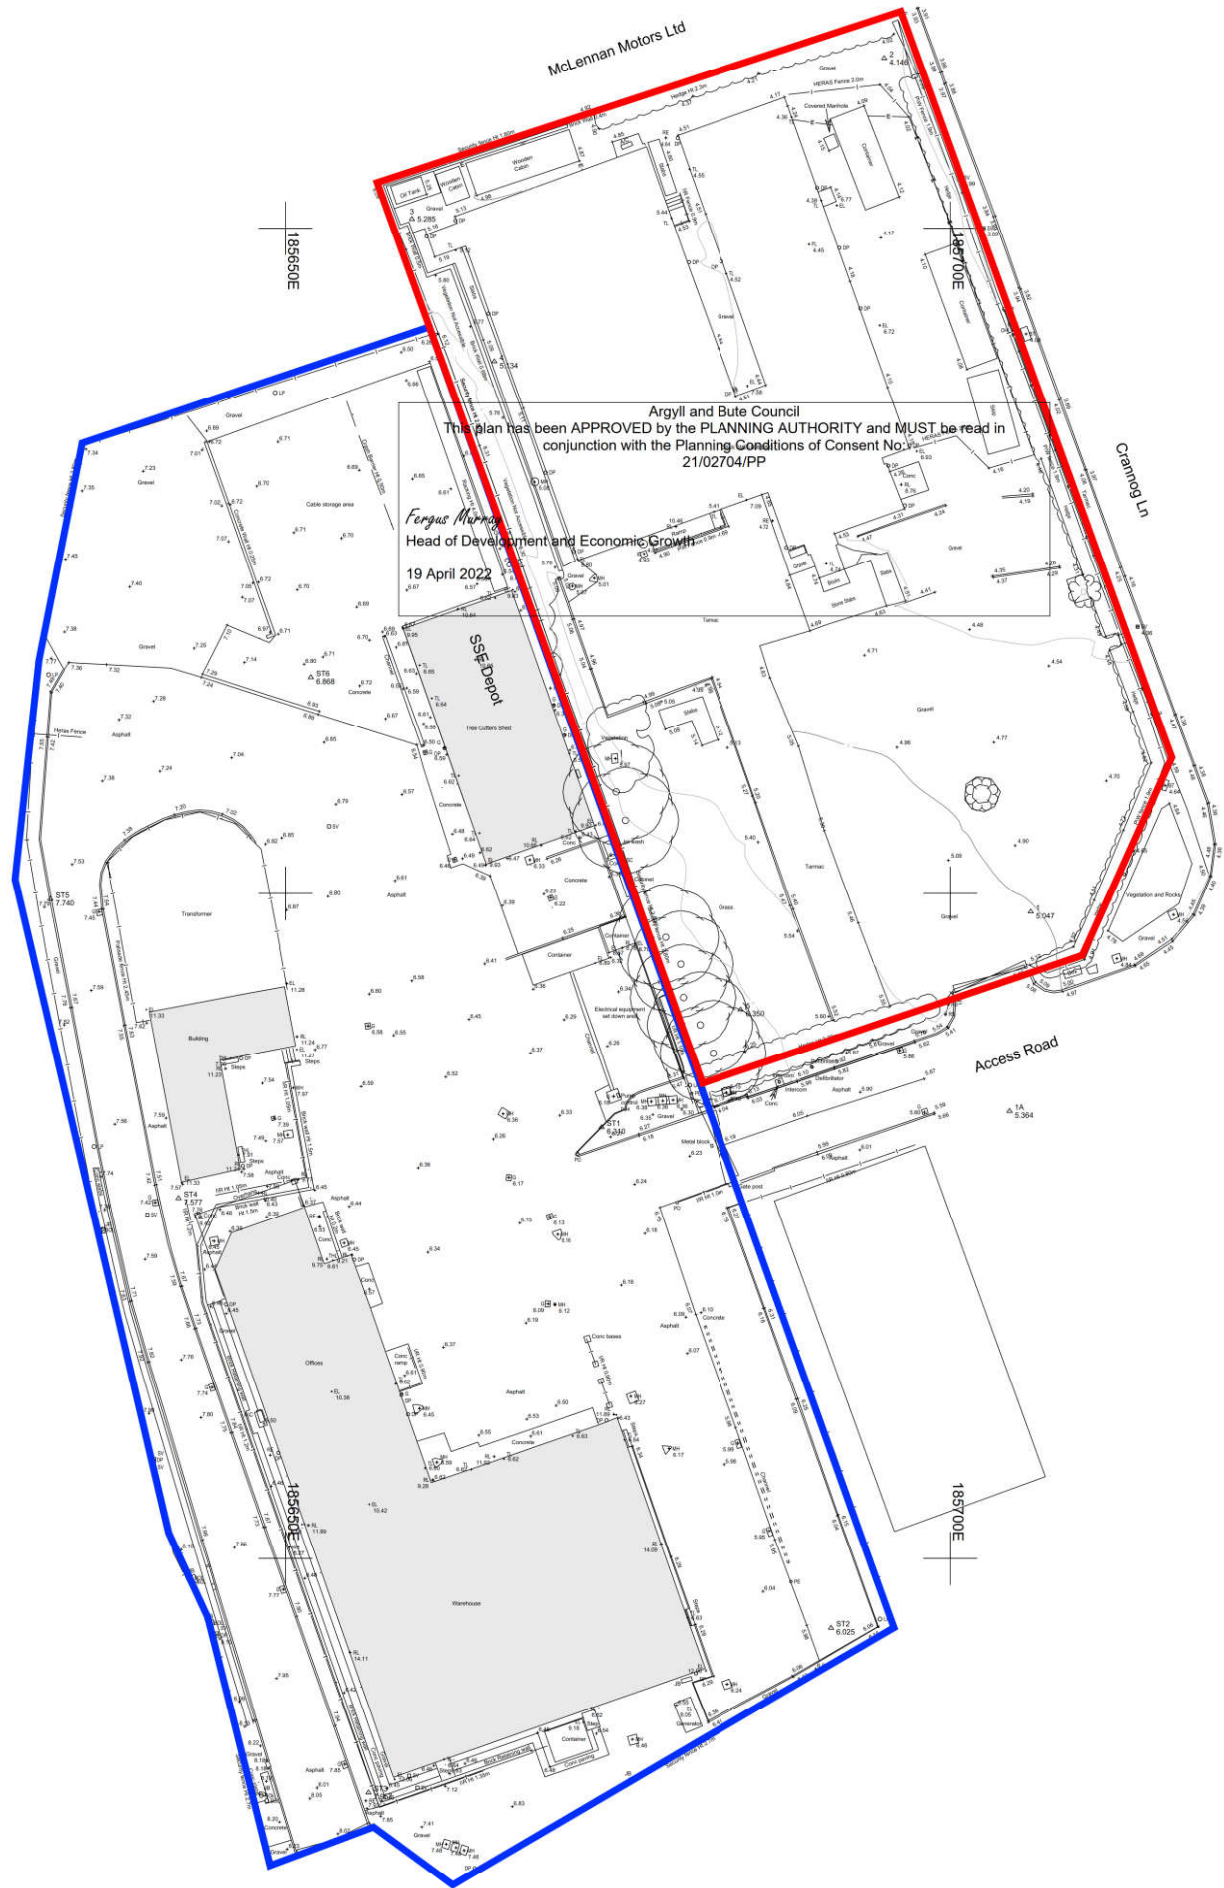

Argyll and Bute Council
 This plan has been APPROVED by the PLANNING AUTHORITY and MUST be read in conjunction with the Planning Conditions of Consent No. 21/02704/PP

Fergus Murray
 Head of Development and Economic Growth
 19 April 2022

1st	Rev	Description	AP	CS	01/10/2019
rev.					draw check date



bsparchitects ltd.
 rovenstone house, rovenstone drive, glasgow, g45 6df
 tel: +44 (0)141 637 9333 fax: +44 (0)141 637 9777
 e-mail: admin@bsparchitects.co.uk

project title
 Office and Carpark Refurb
 Cranog Lane
 Oban PA34 4HB

Site Levels as Existing

purpose **Planning**
 date: 01/10/2019 scale: 1:200A1
 drawing number PSSE-21-108-3002 revision: 1st