


Bowmore Car Park  
Islay

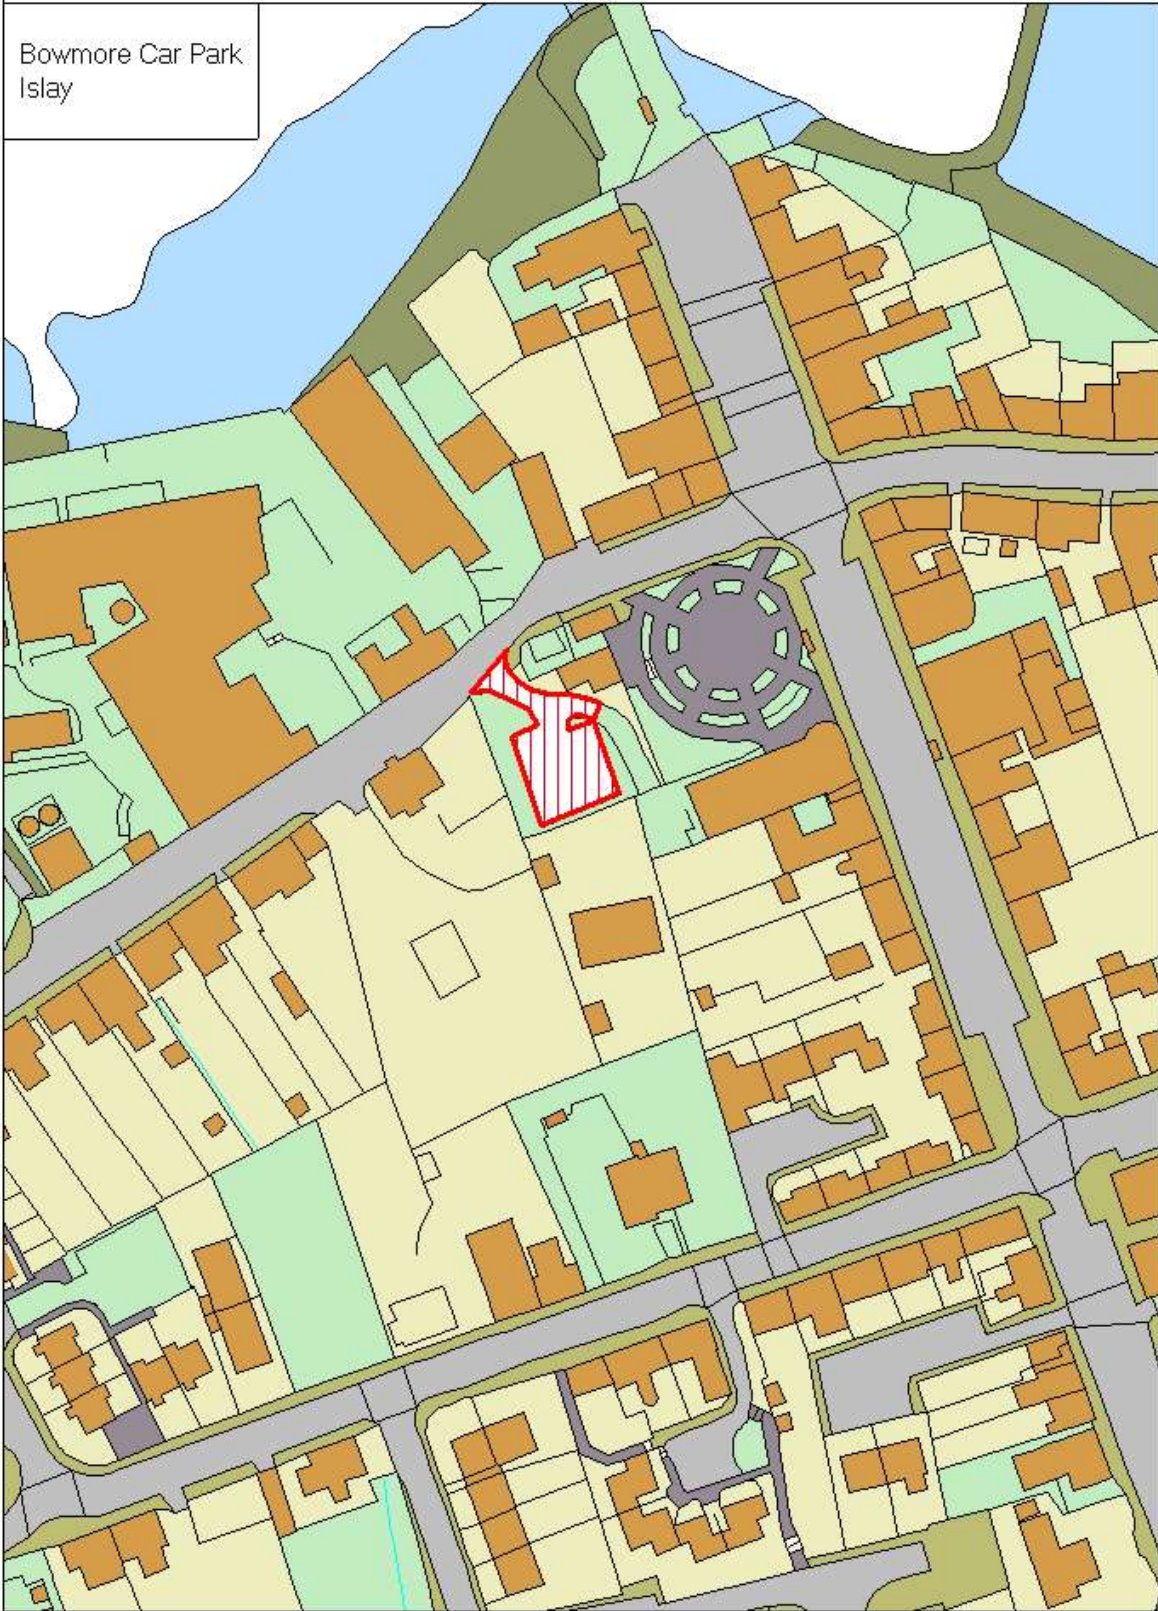

Scale 1:1250

0 50m.

Based upon OS MasterMap with the permission of the controller or Her Majesty's Stationery Office ©



Title

**Argyll and Bute Council (Off-Street Parking Places  
and Charges) (Mid Argyll, Kintyre and Islay) 202\_**

**Bowmore Car Park**

Development and Infrastructure Services  
Director: Kirsty Flanagan


Drawing Number: MAKI OS CP 01

Drn By SCA Scale: NTS

Chk by SW Date: 14/06/2021



Port Askaig Car Park  
Islay

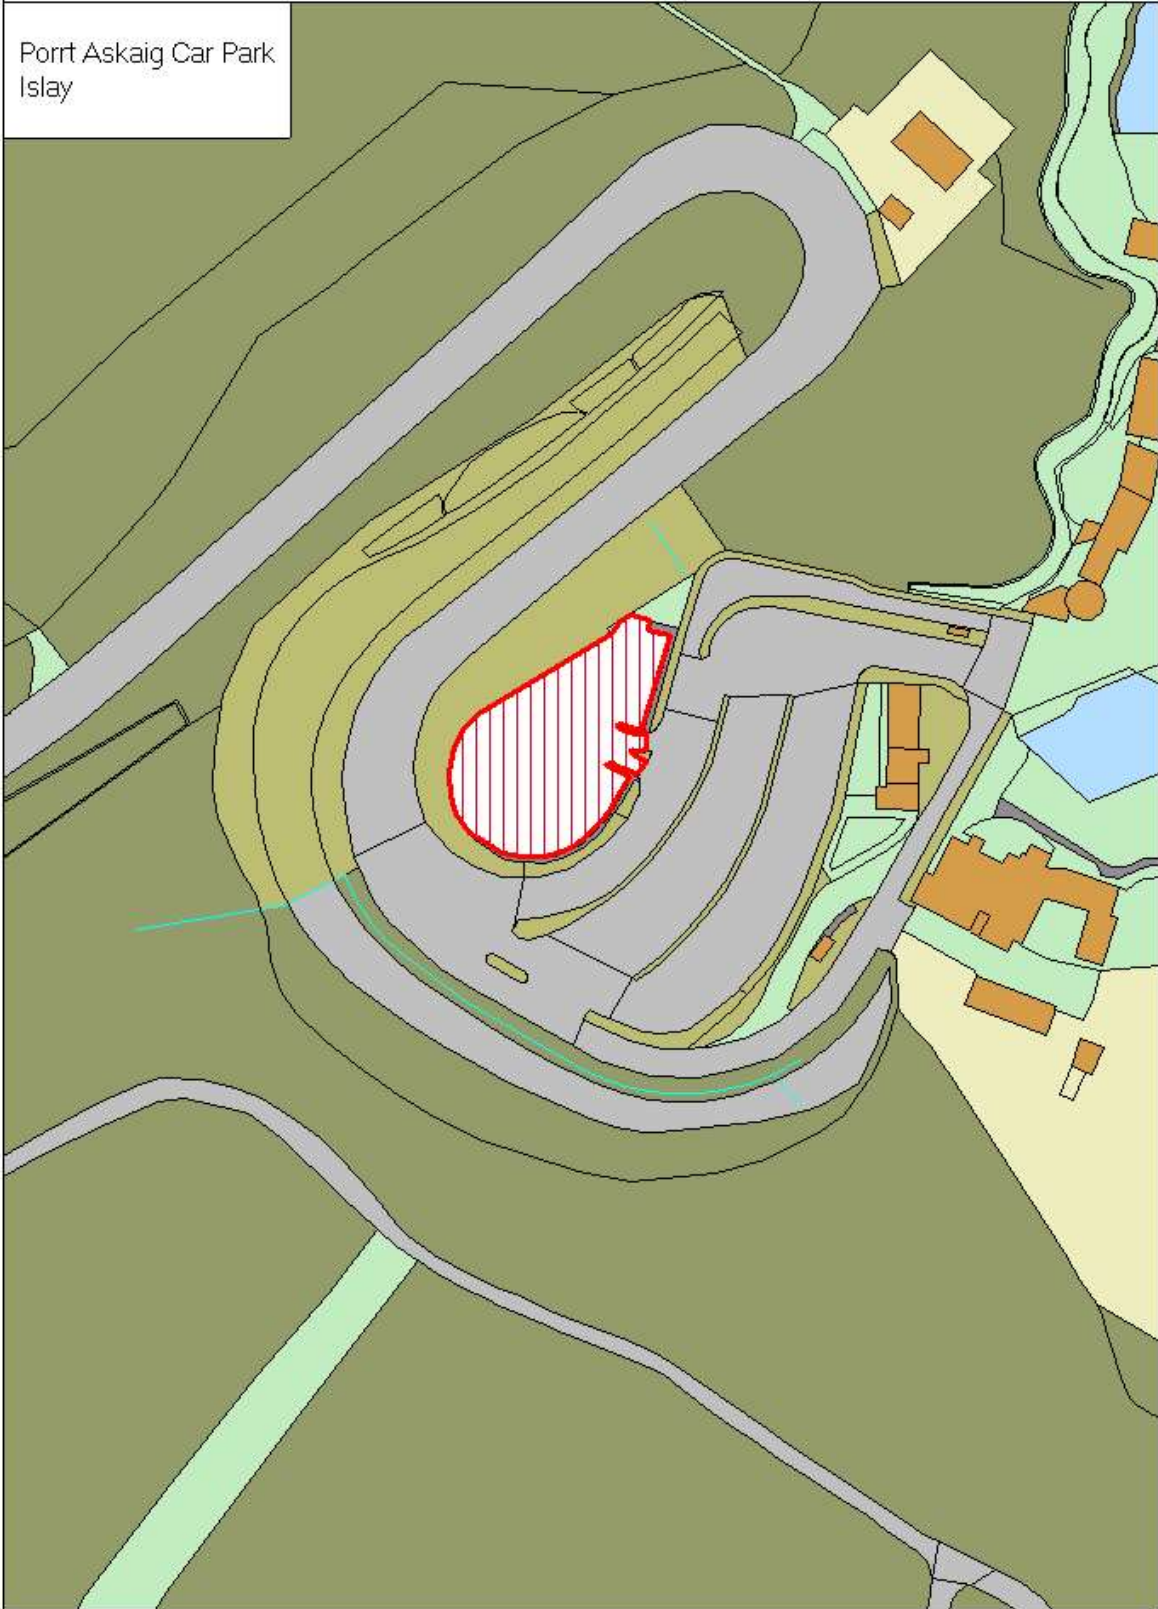

Scale 1:1250

0 50m.

Based upon OS MasterMap with the permission of the controller or Her Majesty's Stationery Office. ©



Title

**Argyll and Bute Council (Off-Street Parking Places and Charges) (Mid Argyll, Kintyre and Islay) 202\_**

**Port Askaig Car Park**

Development and Infrastructure Services  
Director: Kirsty Flanagan

Drawing Number: MAKI OS CP 02

Drn By SCA

Scale: NTS

Chk by SW

Date: 14/06/2021





Port Ellen Car Park  
Islay



Scale 1:1250

0 50m.

Based upon OS MasterMap with the permission of the controller or Her Majesty's Stationery Office ©



Title

**Argyll and Bute Council (Off-Street Parking Places  
and Charges) (Mid Argyll, Kintyre and Islay) 202\_**

**Port Ellen Car Park**

Development and Infrastructure Services  
Director: Kirsty Flanagan

Drawing Number: MAKI OS CP 03



Dwn By SCA

Scale: NTS

Chk by SW

Date: 14/06/2021



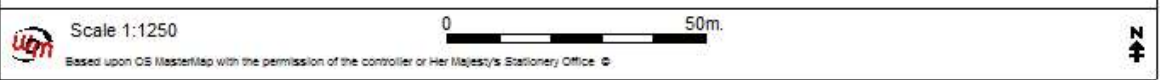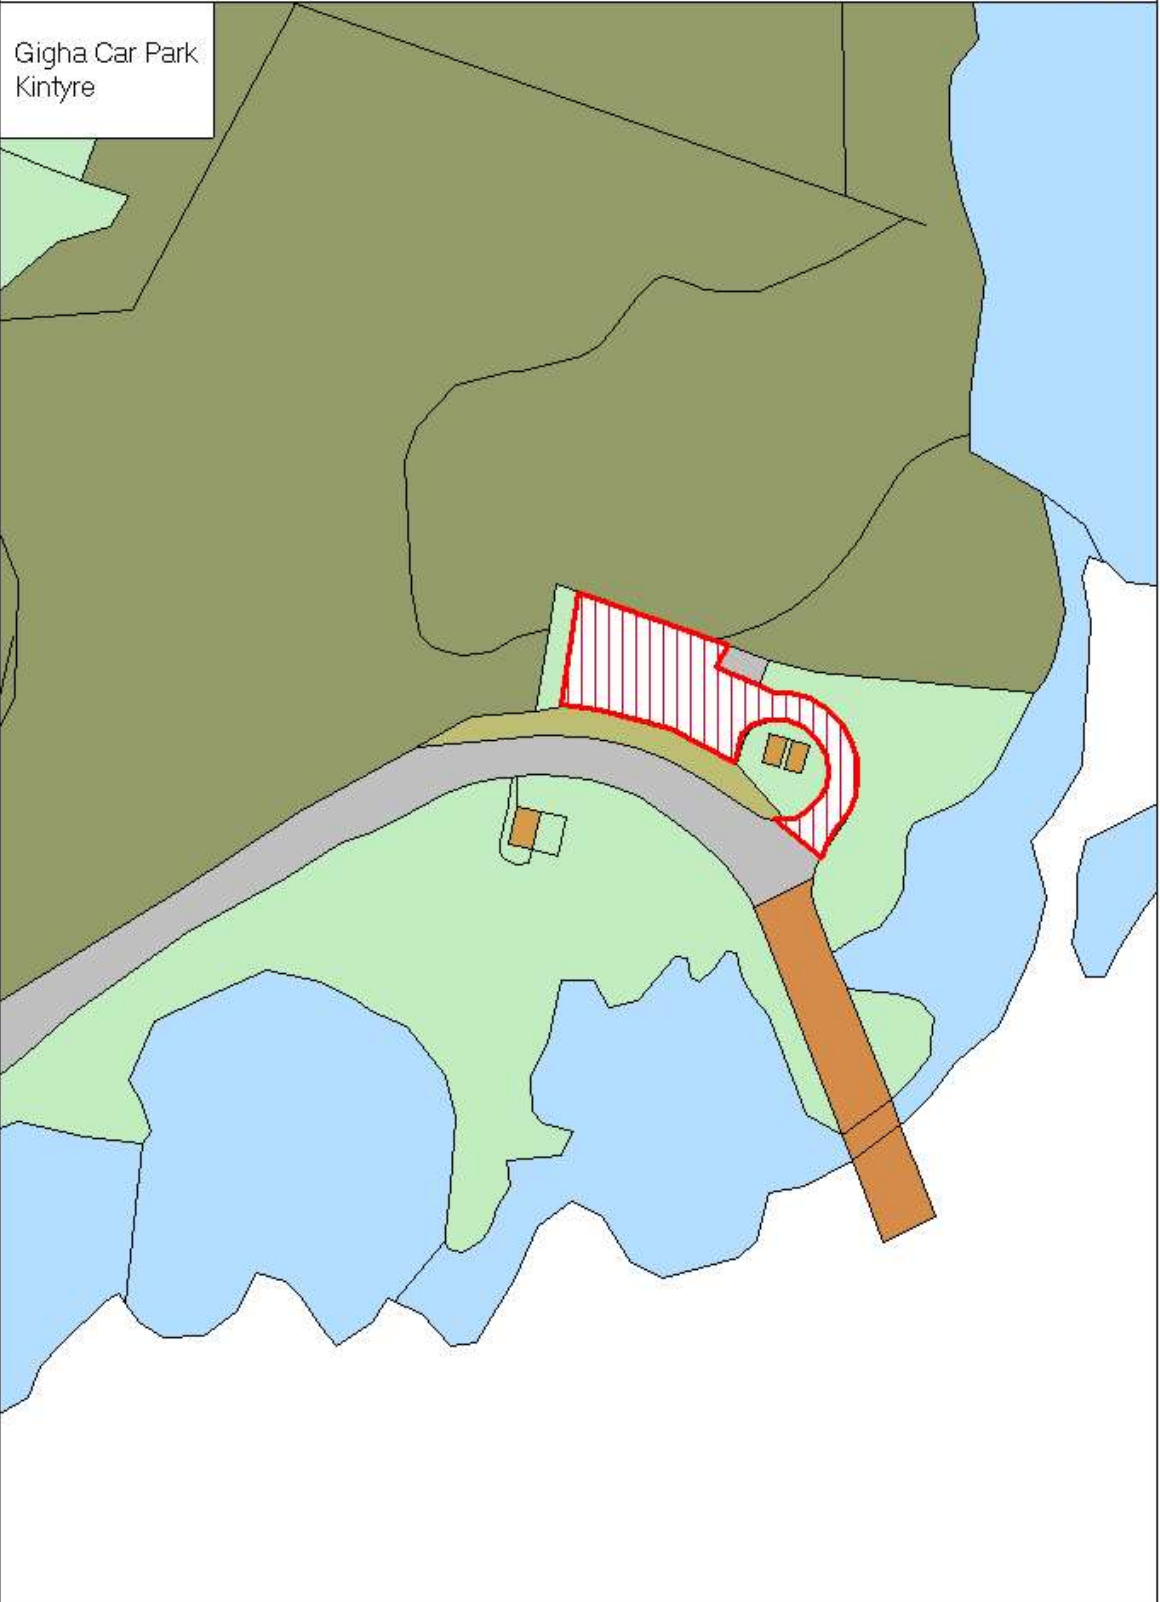

Title

**Argyll and Bute Council (Off-Street Parking Places and Charges) (Mid Argyll, Kintyre and Islay) 202\_**

**Gigha Car Park**

Development and Infrastructure Services  
 Director: Kirsty Flanagan


Drawing Number: MAKI OS CP 04

Drn By SCA Scale: NTS

Chk by SW Date: 14/06/2021





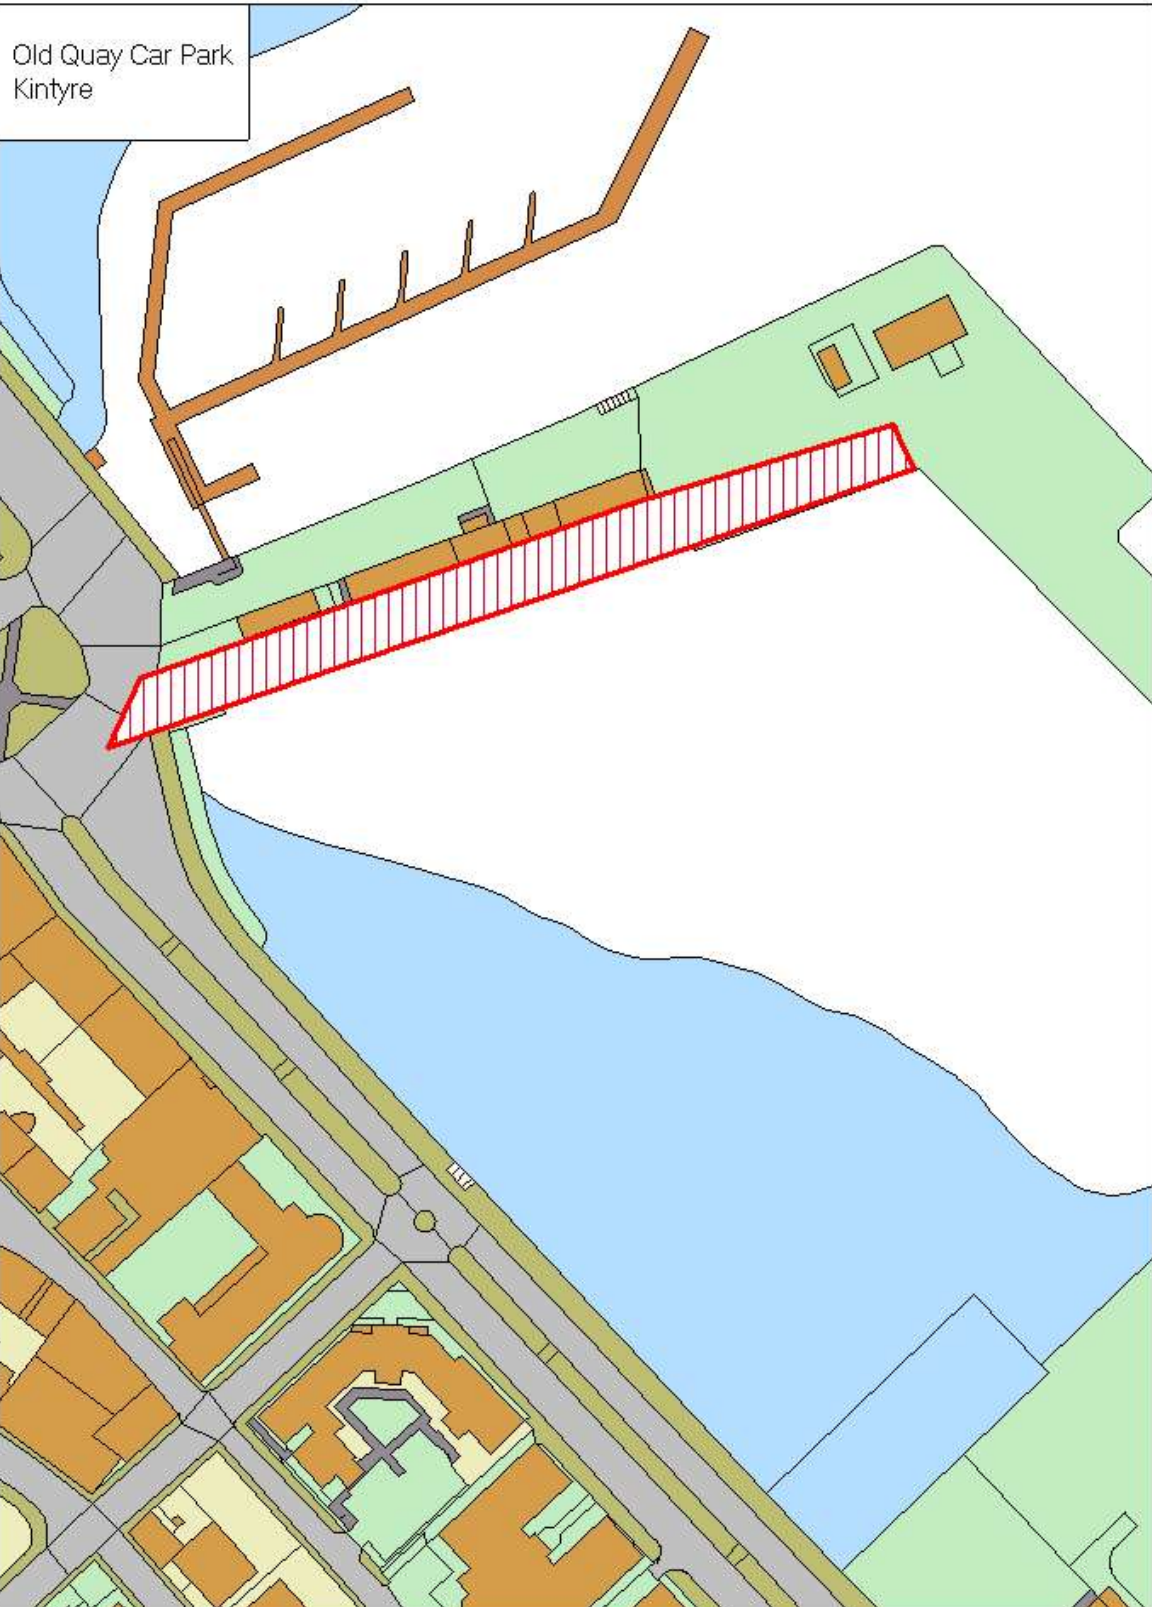

Scale 1:1250  
 0 50m  
 Based upon OS MasterMap with the permission of the controller or Her Majesty's Stationery Office ©

Title  
**Argyll and Bute Council (Off-Street Parking Places and Charges) (Mid Argyll, Kintyre and Islay) 202\_**

**Old Quay Car Park**

Development and Infrastructure Services  
 Director: Kirsty Flanagan

Drawing Number: MAKI OS CP 05


Drn By SCA

Scale: NTS

Chk by SW

Date: 14/06/2021



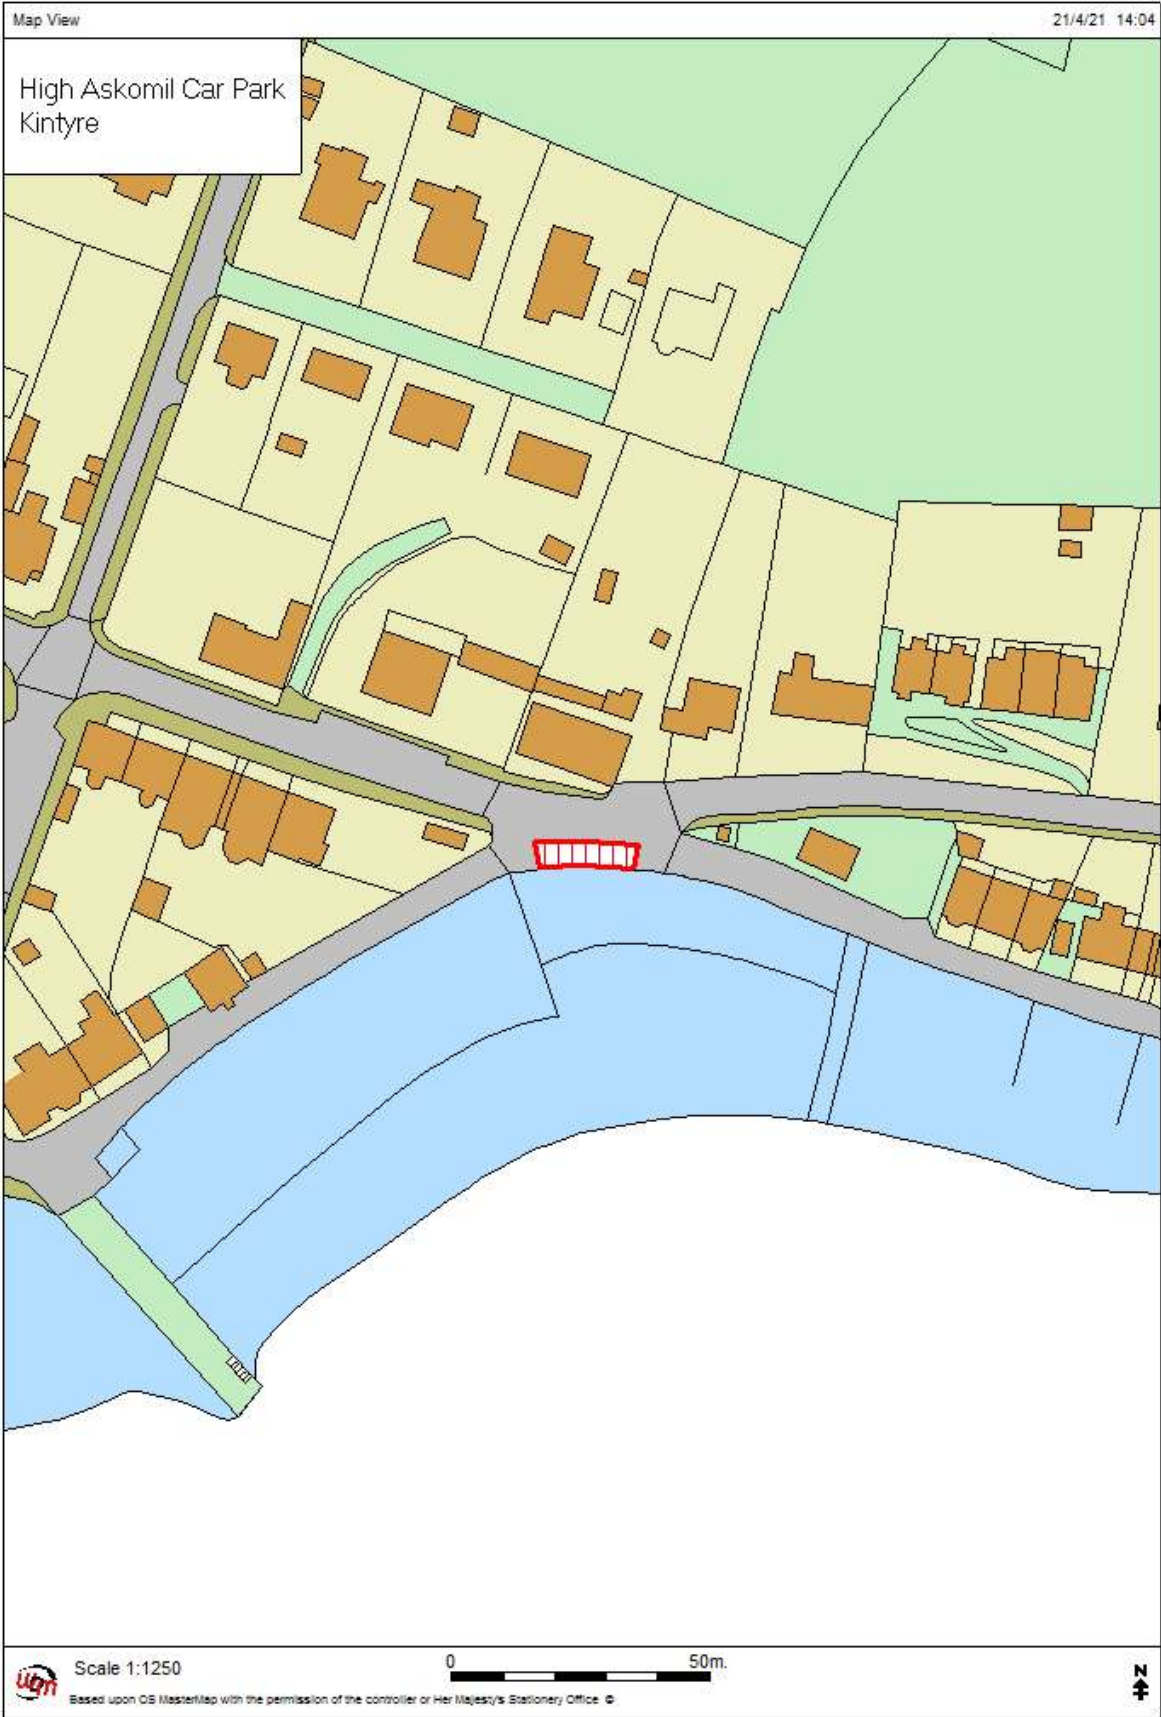

Title

**Argyll and Bute Council (Off-Street Parking Places and Charges) (Mid Argyll, Kintyre and Islay) 202\_**

**High Askomil Car Park**

Development and Infrastructure Services  
Director: Kirsty Flanagan

Drawing Number: MAKI OS CP 06

Drn By SCA


Scale: NTS

Chk by SW

Date: 14/06/2021



Westport Beach Car Park  
Kintyre

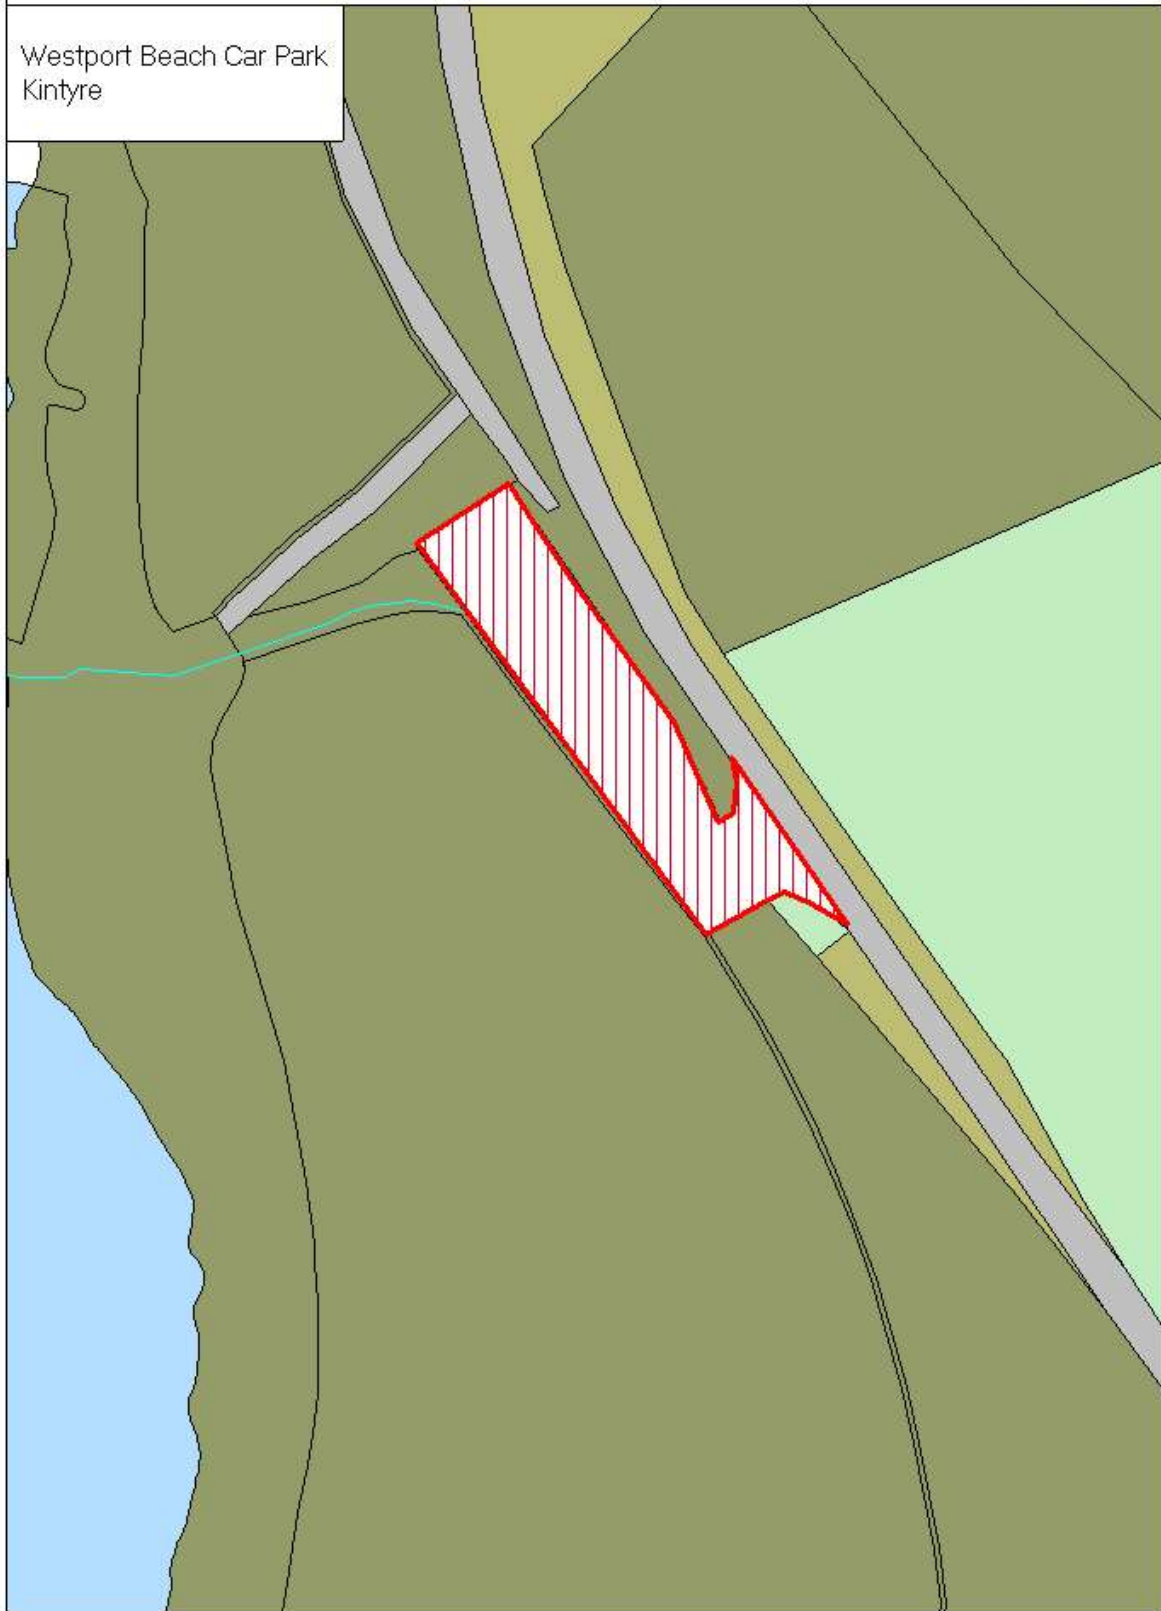

Scale 1:1250

0 50m.

Based upon OS MasterMap with the permission of the controller or Her Majesty's Stationery Office. ©



Title

**Argyll and Bute Council (Off-Street Parking Places and Charges) (Mid Argyll, Kintyre and Islay) 202\_**

**Westport Car Park**

Development and Infrastructure Services  
Director: Kirsty Flanagan

Drawing Number: MAKI OS CP 07

Drn By SCA

Scale: NTS


Chk by SW

Date: 14/06/2021





Burnside Square Car Park  
Kintyre

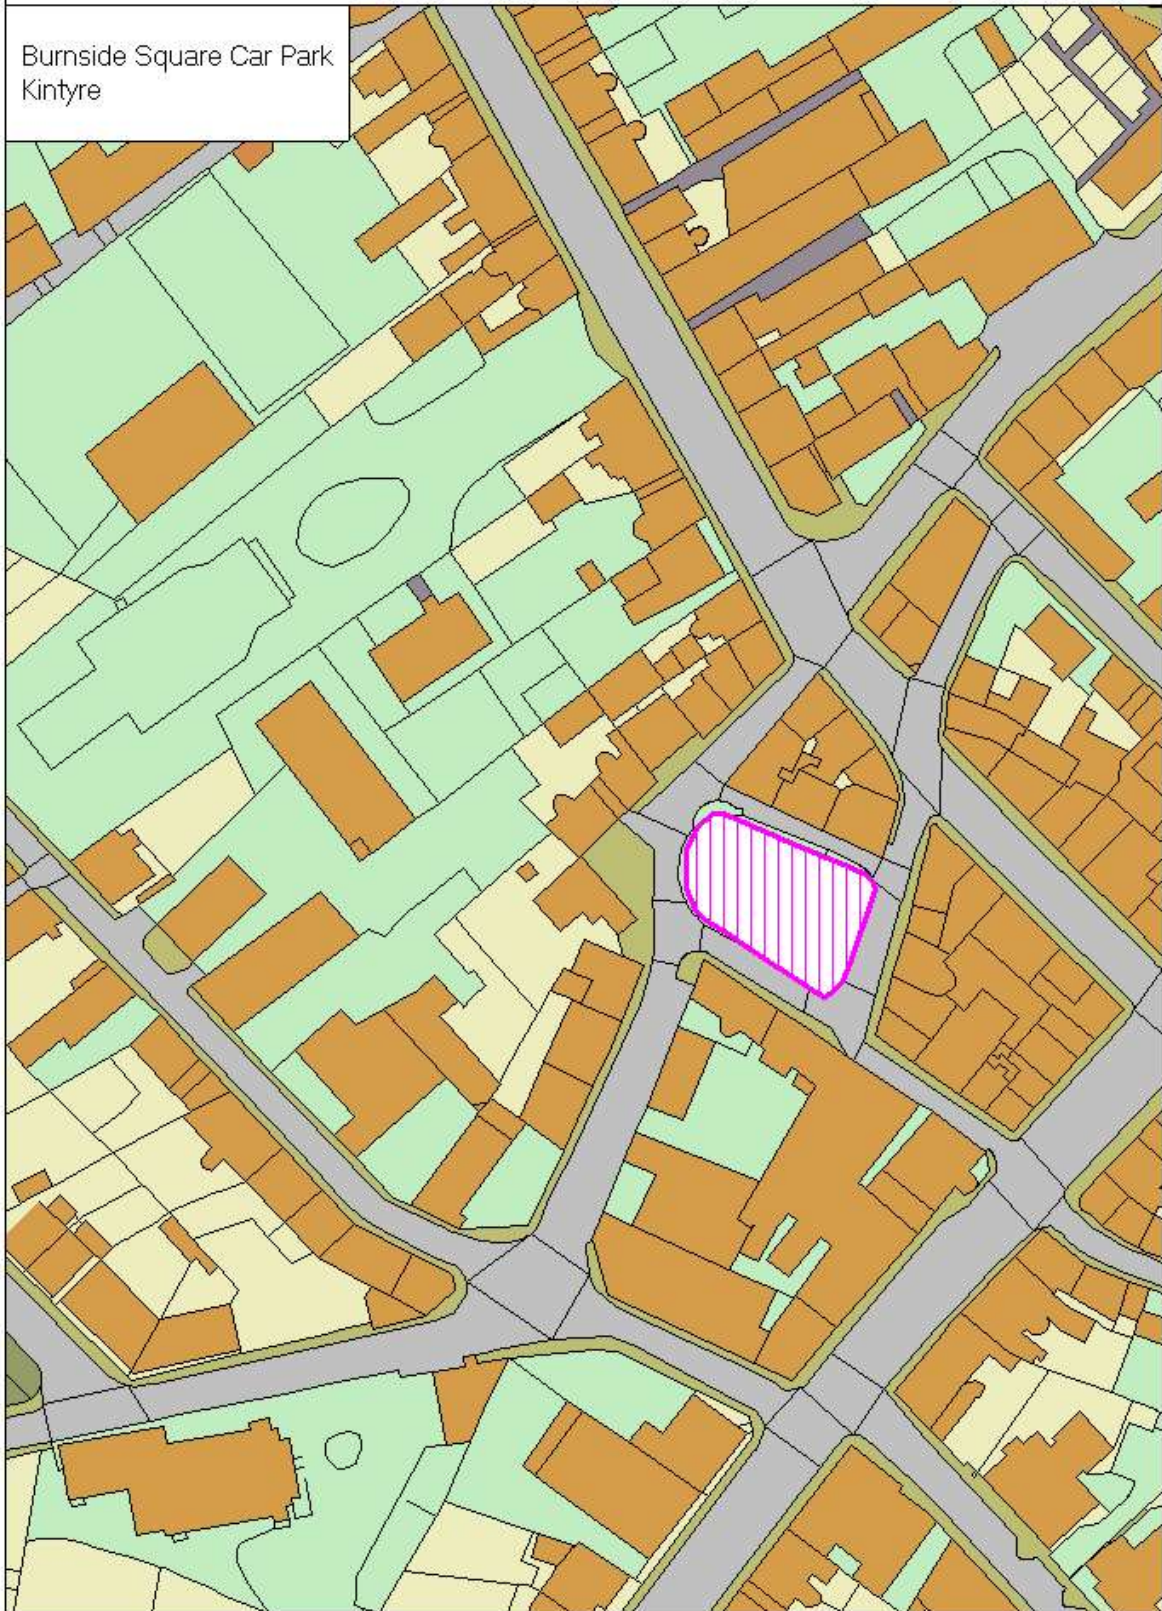

Scale 1:1250

0 50m.

Based upon OS MasterMap with the permission of the controller or Her Majesty's Stationery Office. ©



Title

**Argyll and Bute Council (Off-Street Parking Places  
and Charges) (Mid Argyll, Kintyre and Islay) 202\_**

**Burnside Square Car Park**

Development and Infrastructure Services  
Director: Kirsty Flanagan

Drawing Number: MAKI OS CP 08

Drn By SCA

Scale: NTS

Chk by SW

Date: 14/06/2021





Bolgam Street Car Park  
Kintyre



Scale 1:1250

0 50m.

Based upon OS MasterMap with the permission of the controller or Her Majesty's Stationery Office. ©



Title

**Argyll and Bute Council (Off-Street Parking Places  
and Charges) (Mid Argyll, Kintyre and Islay) 202\_**

**Bolgam Street Car Park**

Development and Infrastructure Services  
Director: Kirsty Flanagan

Drawing Number: MAKI OS CP 09

Drn By SCA


Scale: NTS

Chk by SW

Date: 14/06/2021





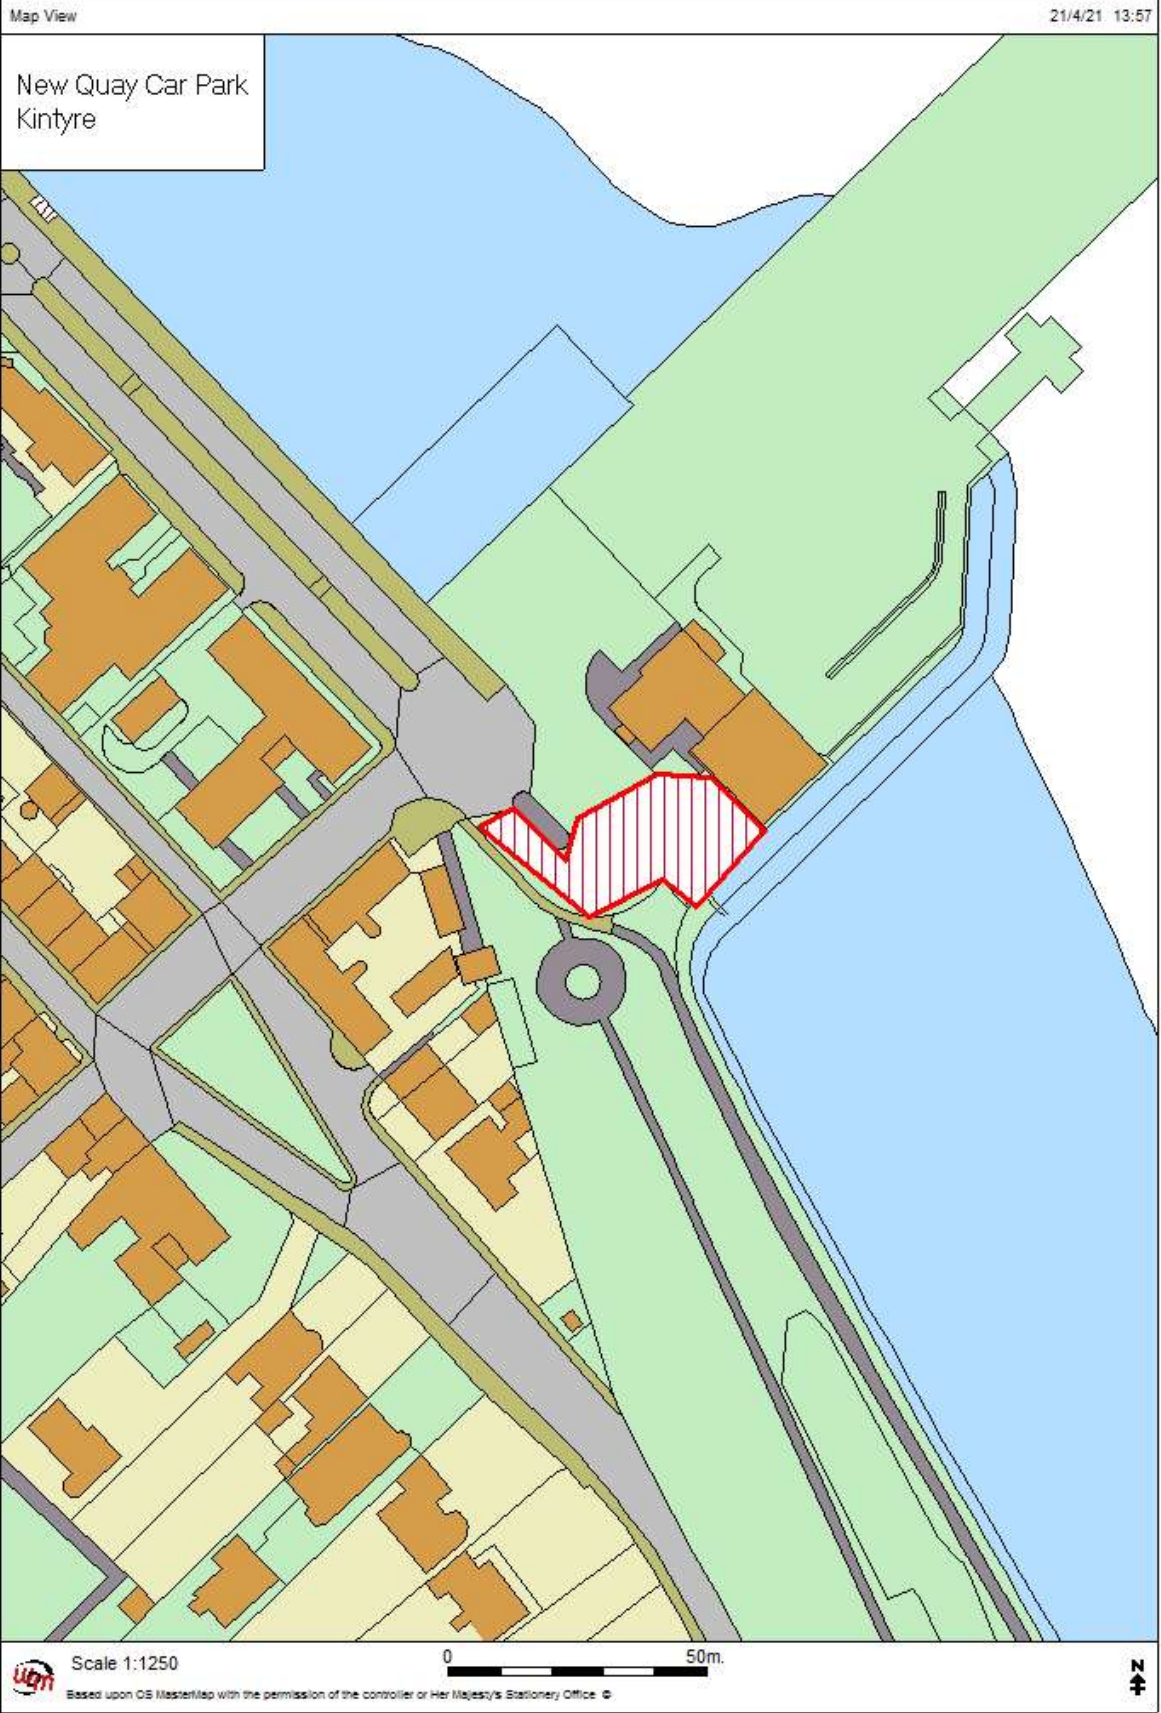

Title

**Argyll and Bute Council (Off-Street Parking Places and Charges) (Mid Argyll, Kintyre and Islay) 202\_**

**New Quay Car Park**

Development and Infrastructure Services  
Director: Kirsty Flanagan

Drawing Number: MAKI OS CP 10

Drn By SCA

Scale: NTS


Chk by SW

Date: 14/06/2021





Carradale Car Park  
Kintyre

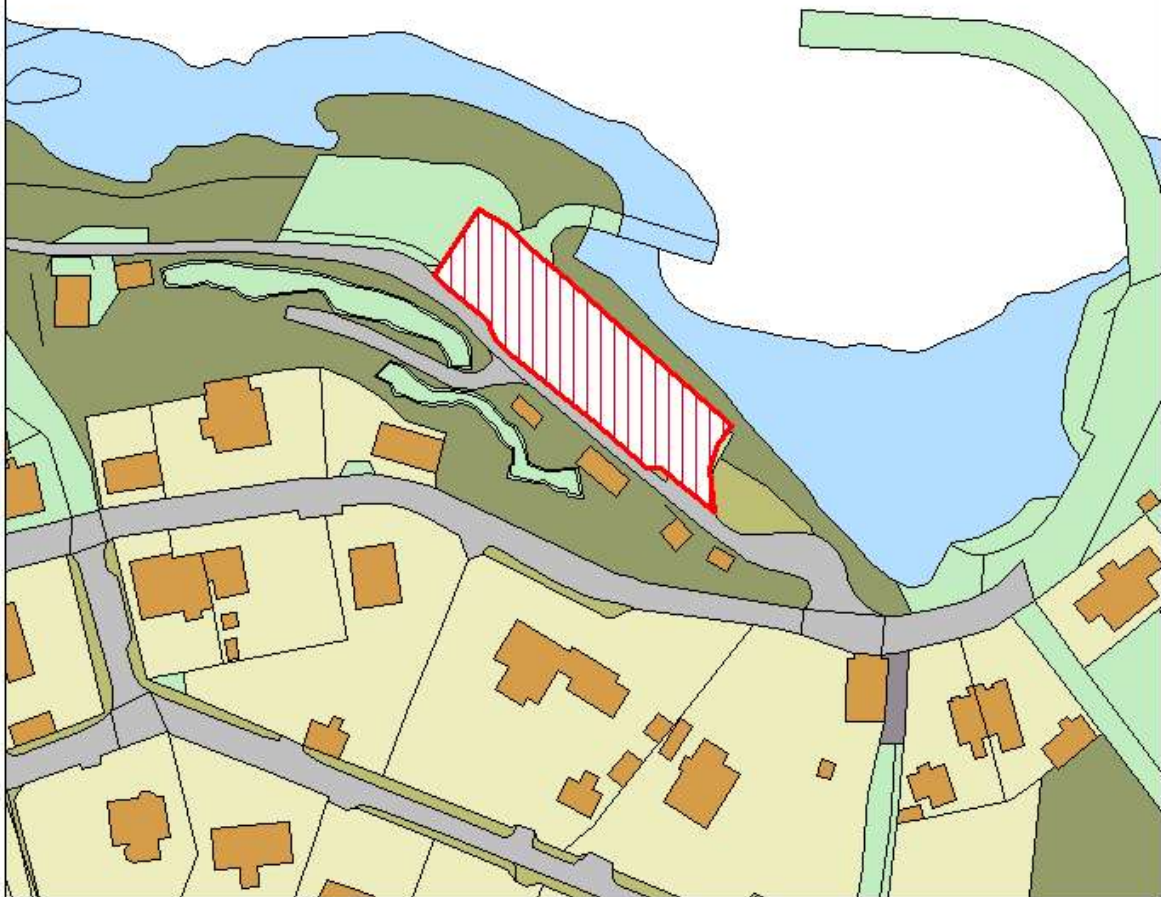

Scale 1:1250

0 50m.

Based upon OS MasterMap with the permission of the controller or Her Majesty's Stationery Office. ©



Title

# Argyll and Bute Council (Off-Street Parking Places and Charges) (Mid Argyll, Kintyre and Islay) 202\_

## Carradale Car Park

Development and Infrastructure Services  
Director: Kirsty Flanagan

Drawing Number: MAKI OS CP 11

Drn By SCA



Scale: NTS

Chk by SW

Date: 14/06/2021



Seal Point Car Park  
Kintyre

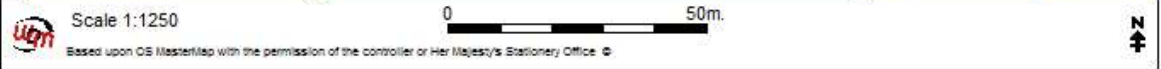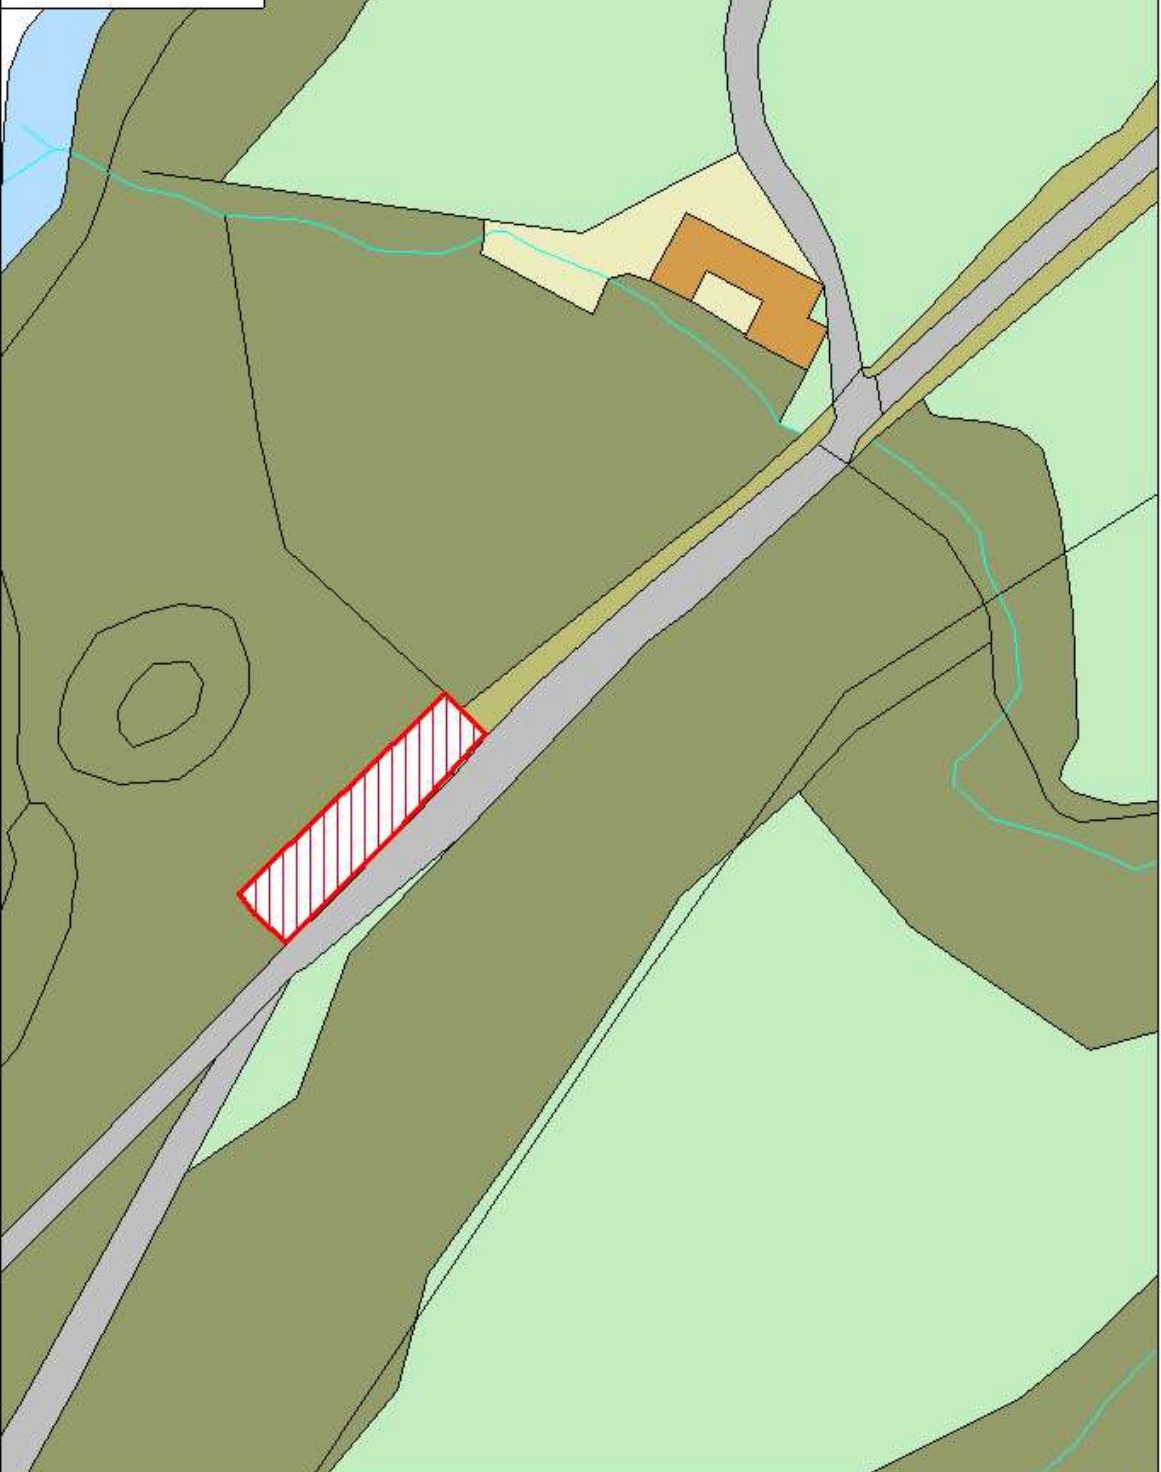

Scale 1:1250

Based upon OS MasterMap with the permission of the controller or Her Majesty's Stationery Office ©

Title

**Argyll and Bute Council (Off-Street Parking Places and Charges) (Mid Argyll, Kintyre and Islay) 202\_**

**Seal Point Car Park**

Development and Infrastructure Services  
Director: Kirsty Flanagan


Drawing Number: MAKI OS CP 12

Drn By SCA Scale: NTS

Chk by SW Date: 14/06/2021





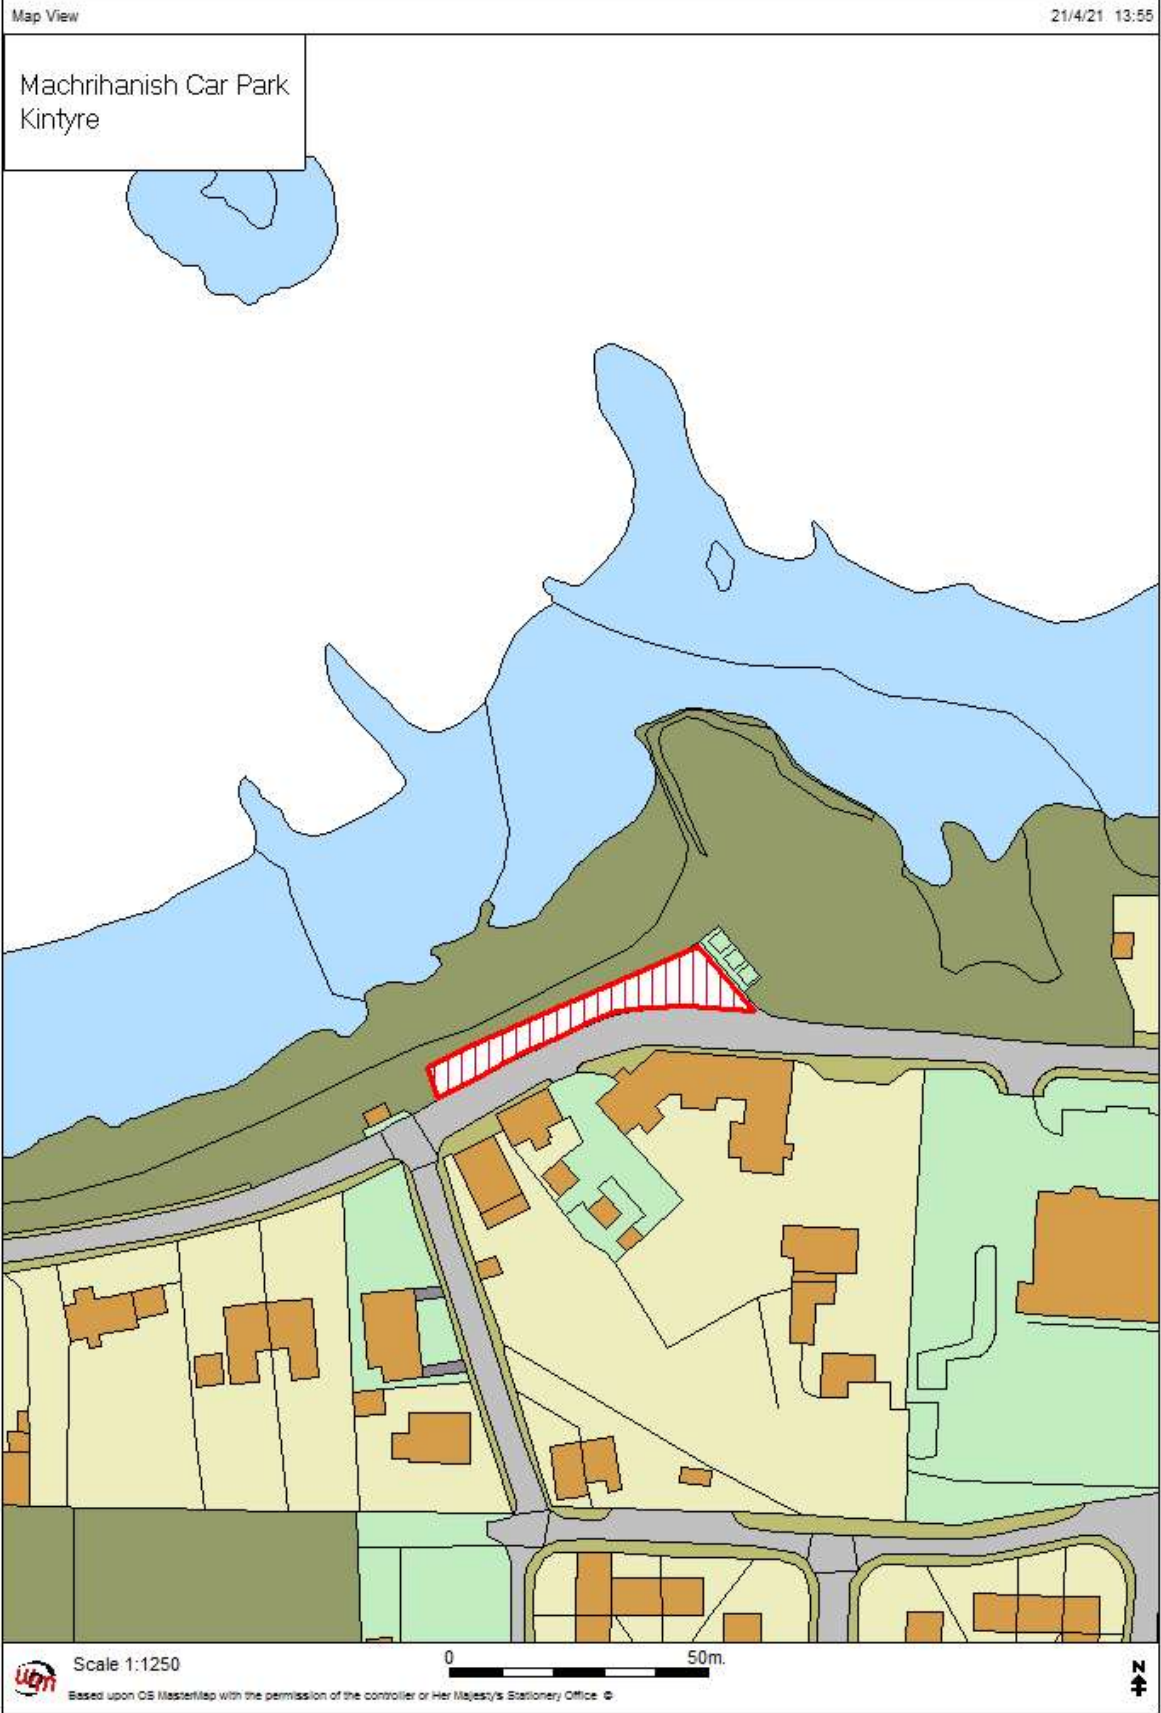

Title

**Argyll and Bute Council (Off-Street Parking Places and Charges) (Mid Argyll, Kintyre and Islay) 202\_**

**Machrihanish Car Park**

Development and Infrastructure Services  
 Director: Kirsty Flanagan

Drawing Number: MAKI OS CP 13

Drn By SCA

Scale: NTS

Chk by SW

Date: 14/06/2021



Peninver Car Park  
Kintyre



Scale 1:1250

0 50m.

Based upon OS MasterMap with the permission of the controller or Her Majesty's Stationery Office. ©



Title

**Argyll and Bute Council (Off-Street Parking Places and Charges) (Mid Argyll, Kintyre and Islay) 202\_**

**Peninver Car Park**

Development and Infrastructure Services  
Director: Kirsty Flanagan

Drawing Number: MAKI OS CP 14

Drn By SCA


Scale: NTS

Chk by SW

Date: 14/06/2021





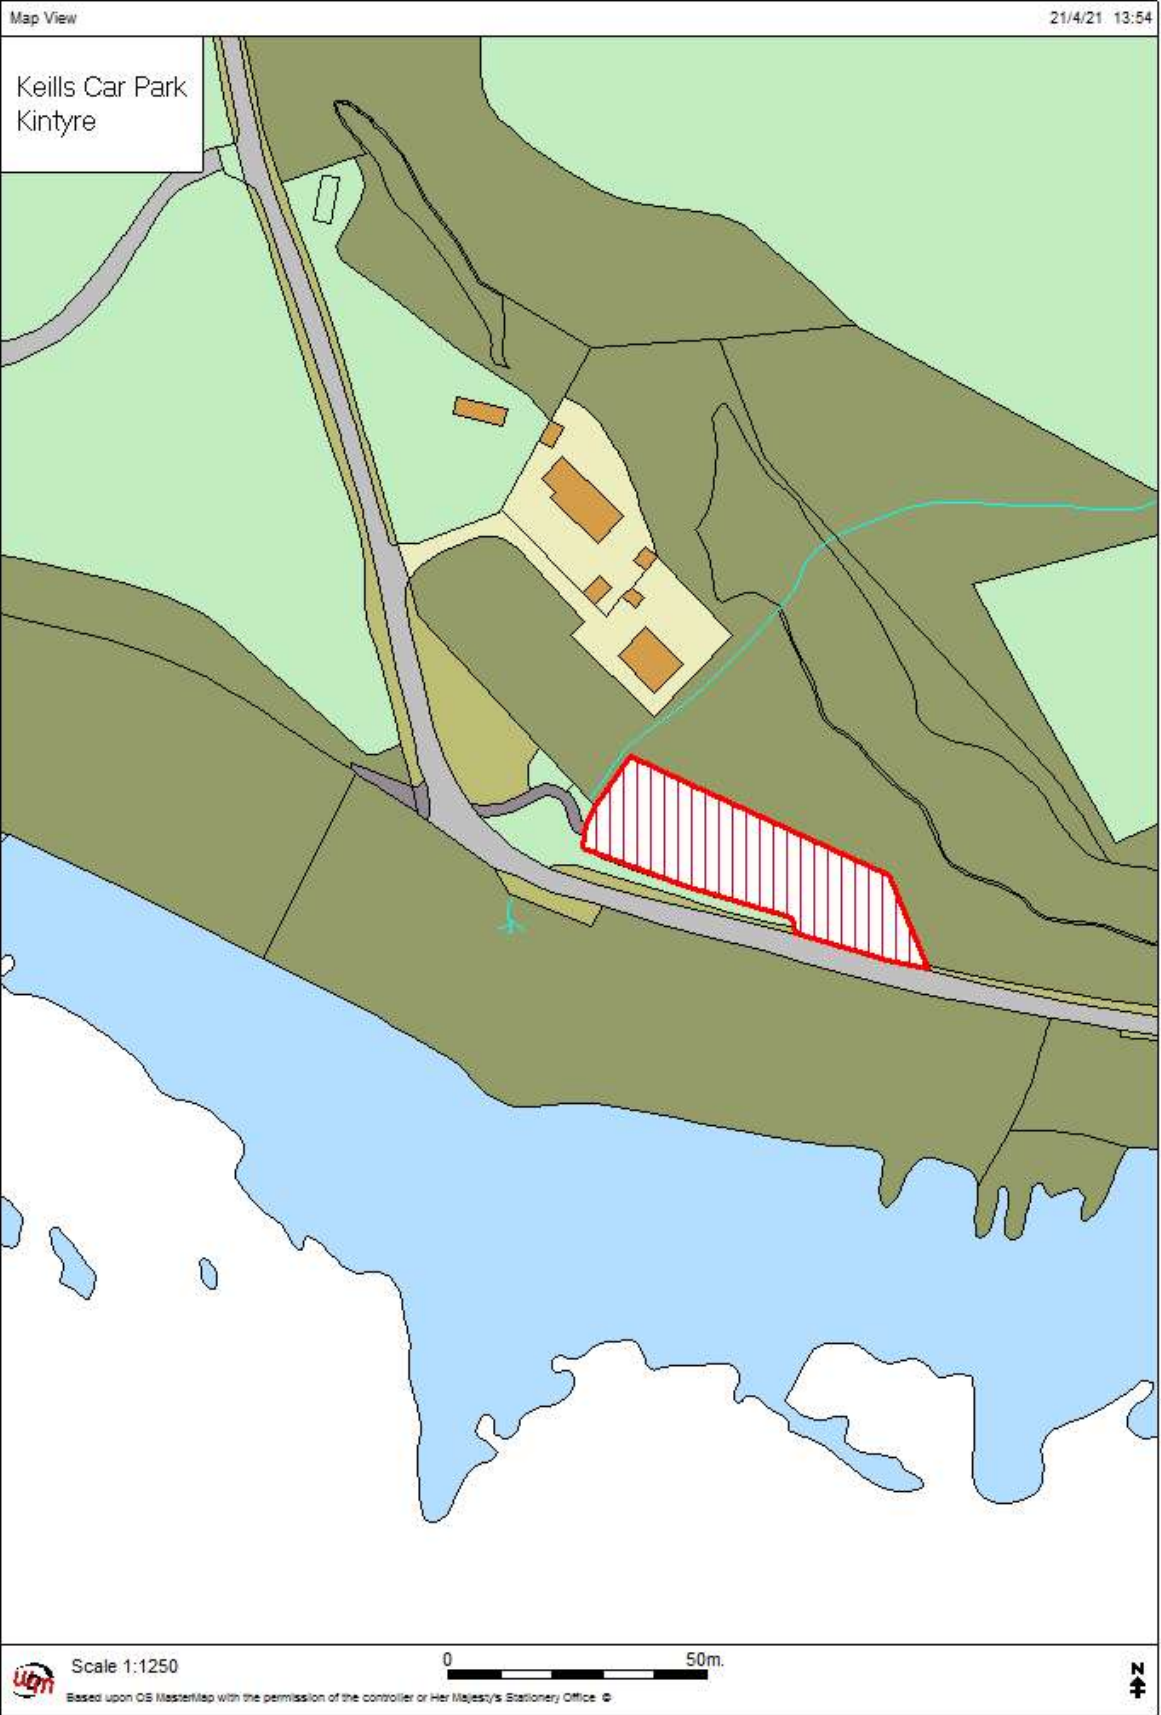

Title

**Argyll and Bute Council (Off-Street Parking Places and Charges) (Mid Argyll, Kintyre and Islay) 202\_**

**Keills Car Park**

Development and Infrastructure Services  
Director: Kirsty Flanagan

Drawing Number: MAKI OS CP 15


Drn By SCA

Scale: NTS

Chk by SW

Date: 14/06/2021



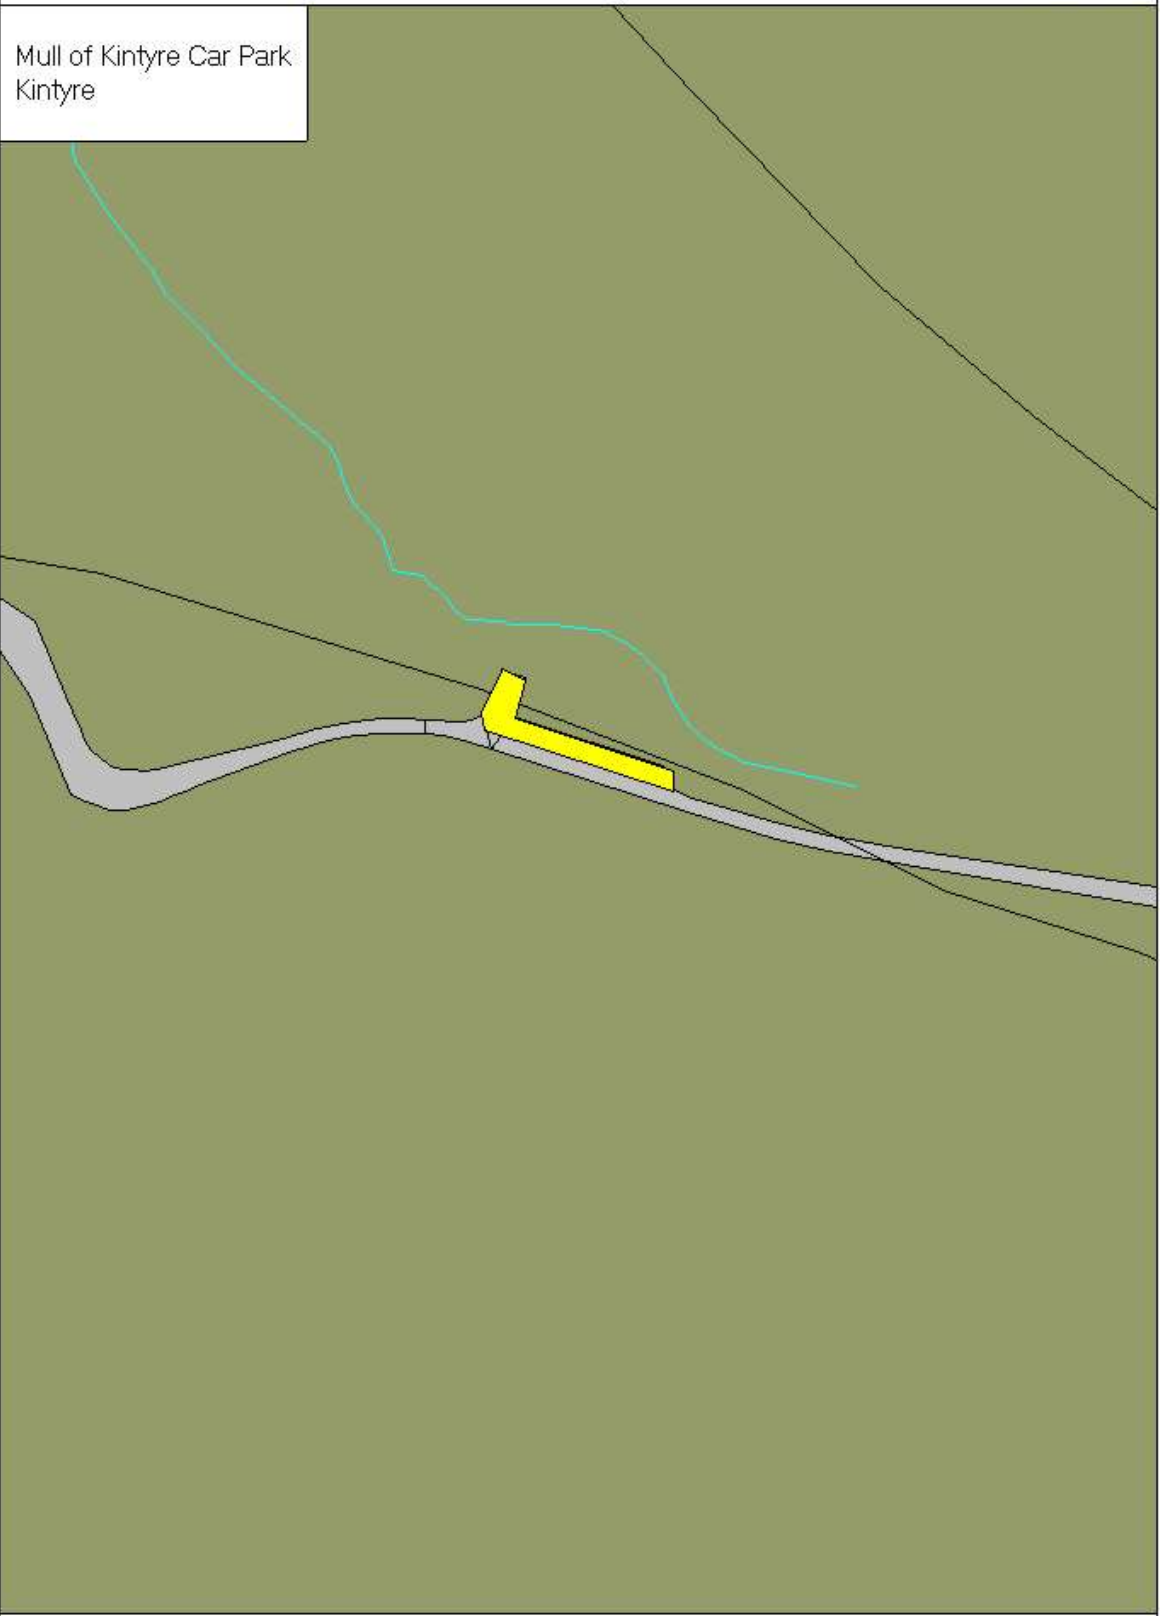

Title

**Argyll and Bute Council (Off-Street Parking Places and Charges) (Mid Argyll, Kintyre and Islay) 202\_**

**Mull of Kintyre Car Park**

Development and Infrastructure Services  
Director: Kirsty Flanagan

Drawing Number: MAKI OS CP 16

Drn By SCA

Scale: NTS

Chk by SW

Date: 14/06/2021







Tayinloan Car Park  
Kintyre

Scale 1:1250  
 0 50m  
 Based upon OS MasterMap with the permission of the controller or Her Majesty's Stationery Office ©



Title  
**Argyll and Bute Council (Off-Street Parking Places and Charges) (Mid Argyll, Kintyre and Islay) 202\_**  
**Tayinloan Car Park**


Development and Infrastructure Services  
 Director: Kirsty Flanagan

Drawing Number: MAKI OS CP 17

|            |                  |
|------------|------------------|
| Drn By SCA | Scale: NTS       |
| Chk by SW  | Date: 14/06/2021 |



Craignish Car park  
Mid Argyll

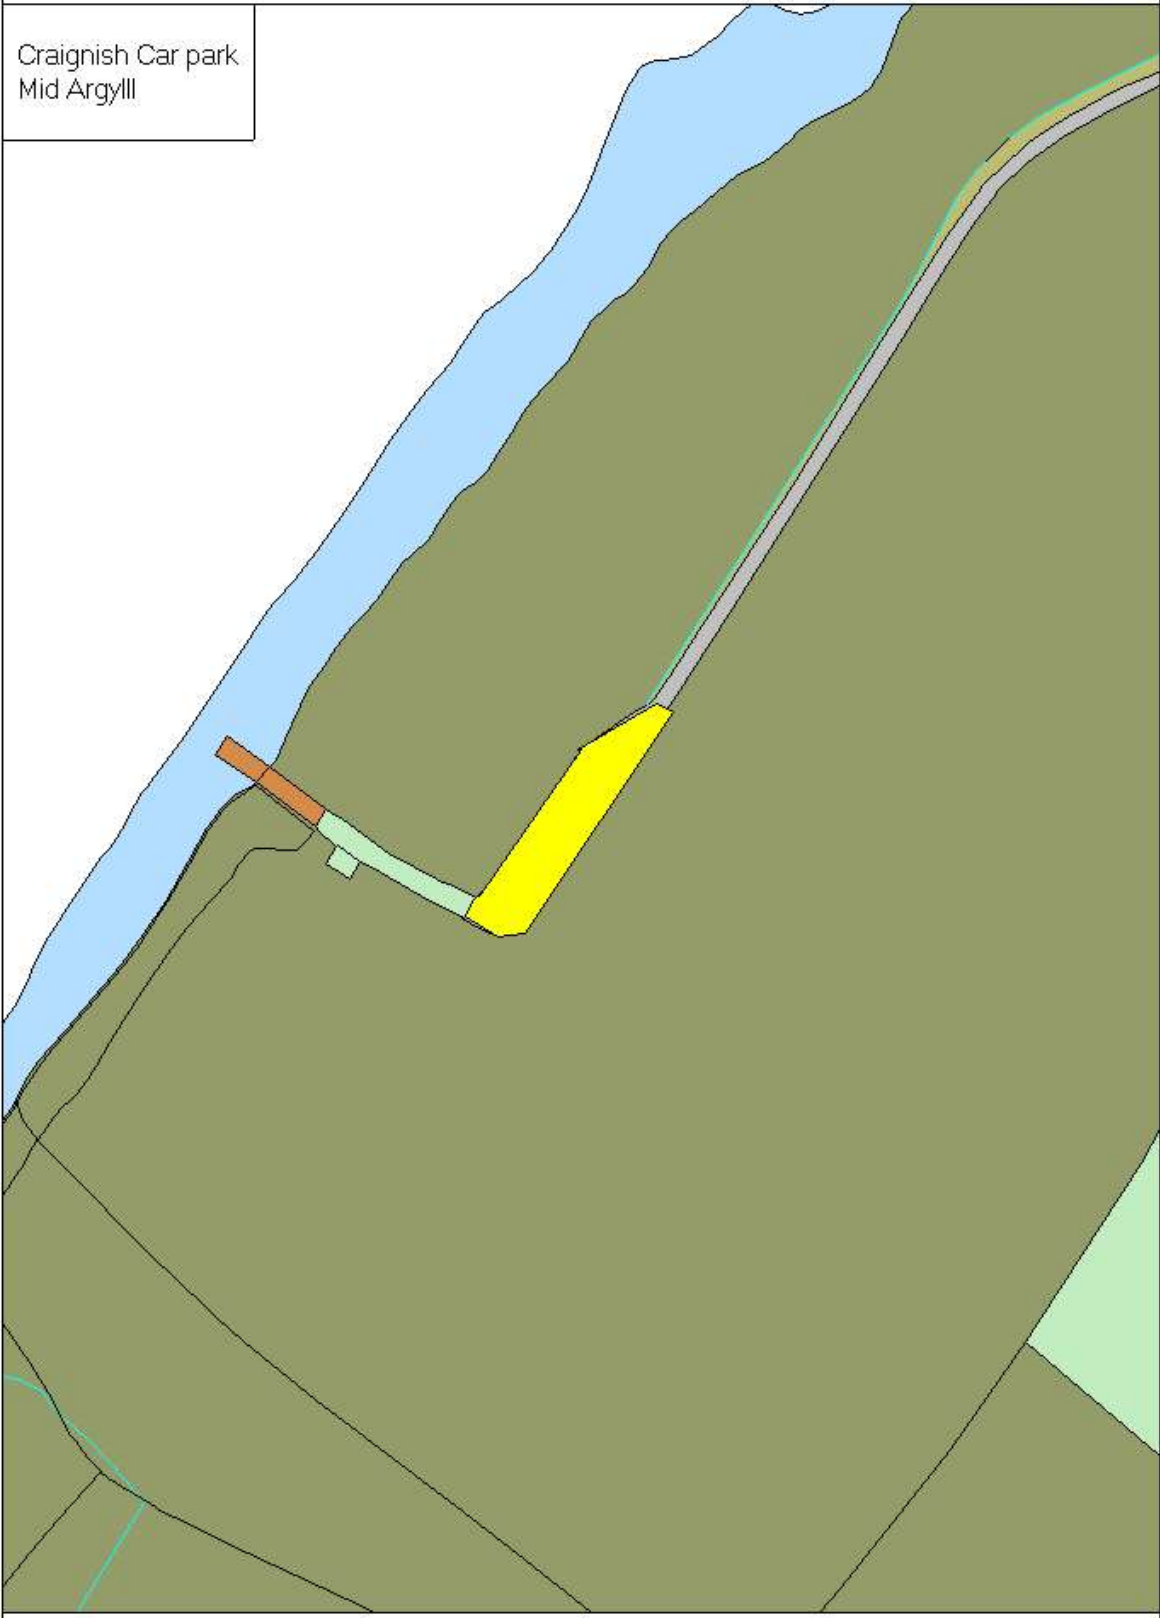

Scale 1:1250



Based upon OS MasterMap with the permission of the controller or Her Majesty's Stationery Office ©



Title

# Argyll and Bute Council (Off-Street Parking Places and Charges) (Mid Argyll, Kintyre and Islay) 202\_

## Craignish Car Park

Development and Infrastructure Services  
Director: Kirsty Flanagan

Drawing Number: MAKI OS CP 18

Drn By SCA

Scale: NTS

Chk by SW

Date: 14/06/2021





Ardrihaig North Car Park  
Mid Argyll



Scale 1:1250

0 50m.

Based upon OS MasterMap with the permission of the controller or Her Majesty's Stationery Office. ©



Title

# Argyll and Bute Council (Off-Street Parking Places and Charges) (Mid Argyll, Kintyre and Islay) 202\_

## Ardrihaig North Car Park

Development and Infrastructure Services  
Director: Kirsty Flanagan

Drawing Number: MAKI OS CP 19

Drn By SCA


Scale: NTS

Chk by SW

Date: 14/06/2021



Ardrihaig South Car Park  
Mid Argyll

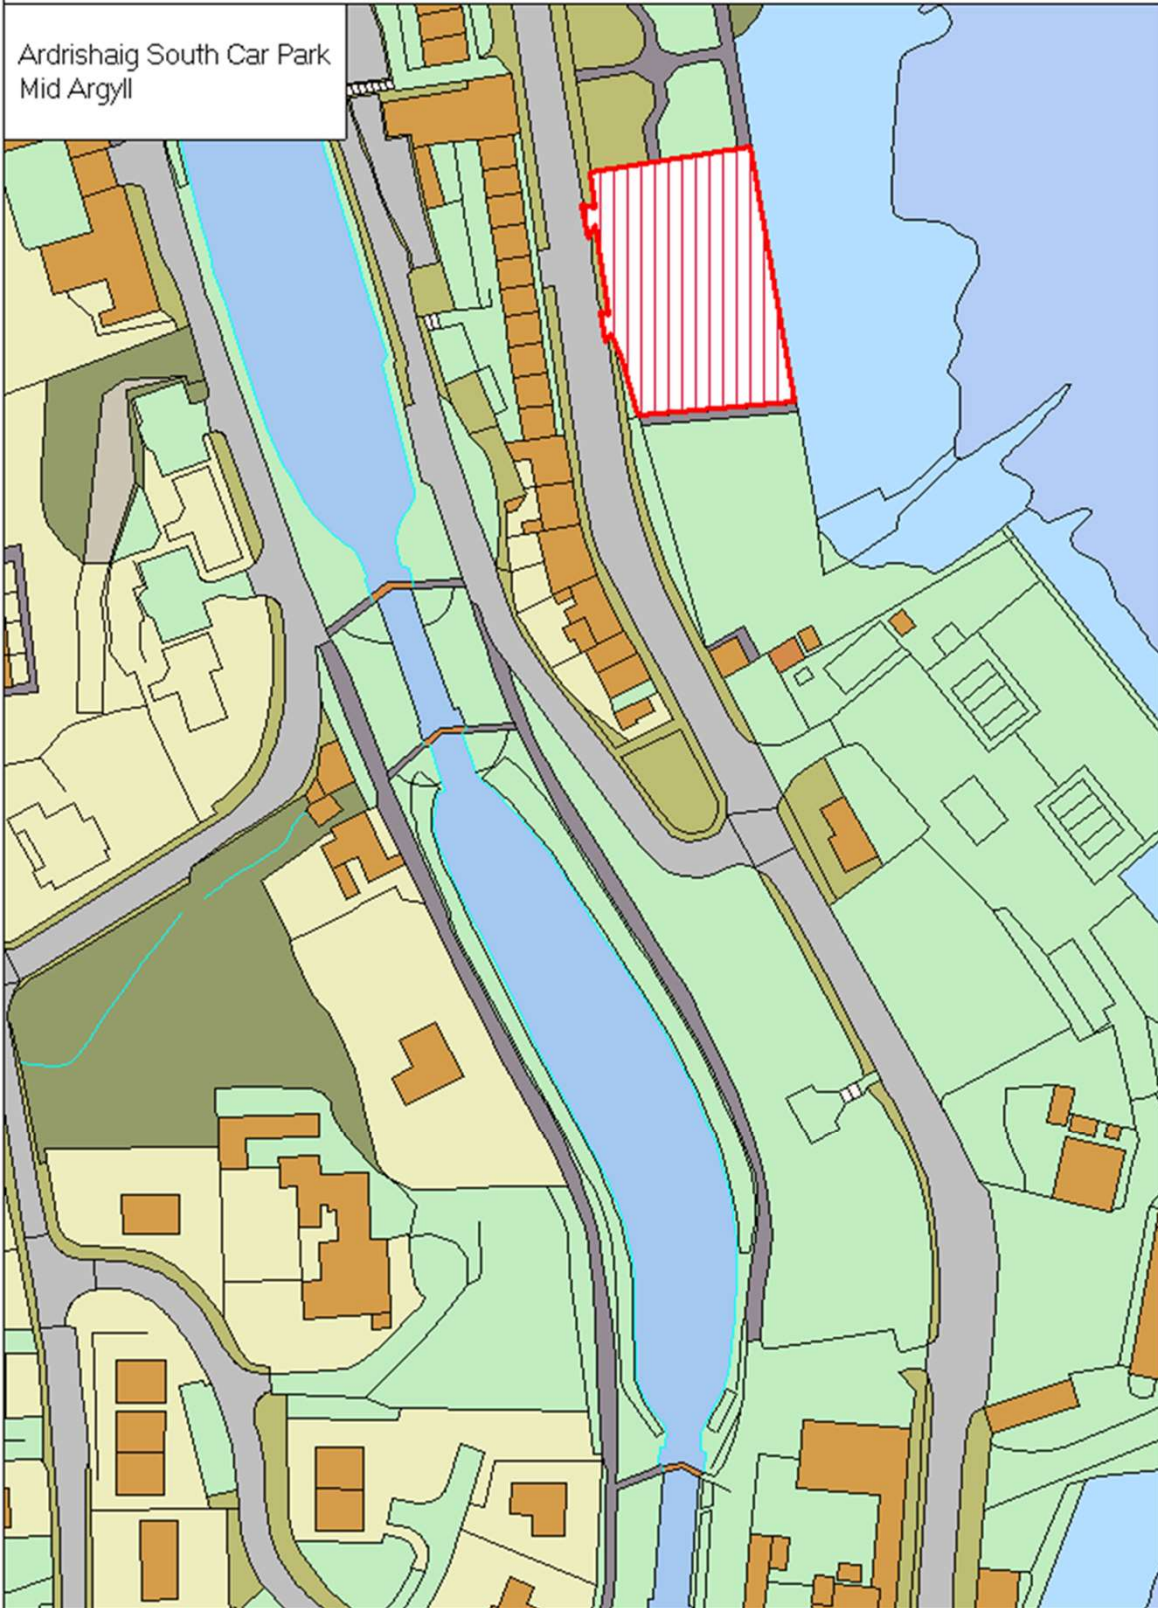

Scale 1:1250

0 50m.

Based upon OS MasterMap with the permission of the controller of Her Majesty's Stationery Office. ©



Title

# Argyll and Bute Council (Off-Street Parking Places and Charges) (Mid Argyll, Kintyre and Islay) 202\_

## Ardrihaig South Car Park

Development and Infrastructure Services  
Director: Kirsty Flanagan

Drawing Number: MAKI OS CP 20

Drn By SCA

Scale: NTS


Chk by SW

Date: 14/06/2021





Crinan Harbour Car Park  
Mid Argyll

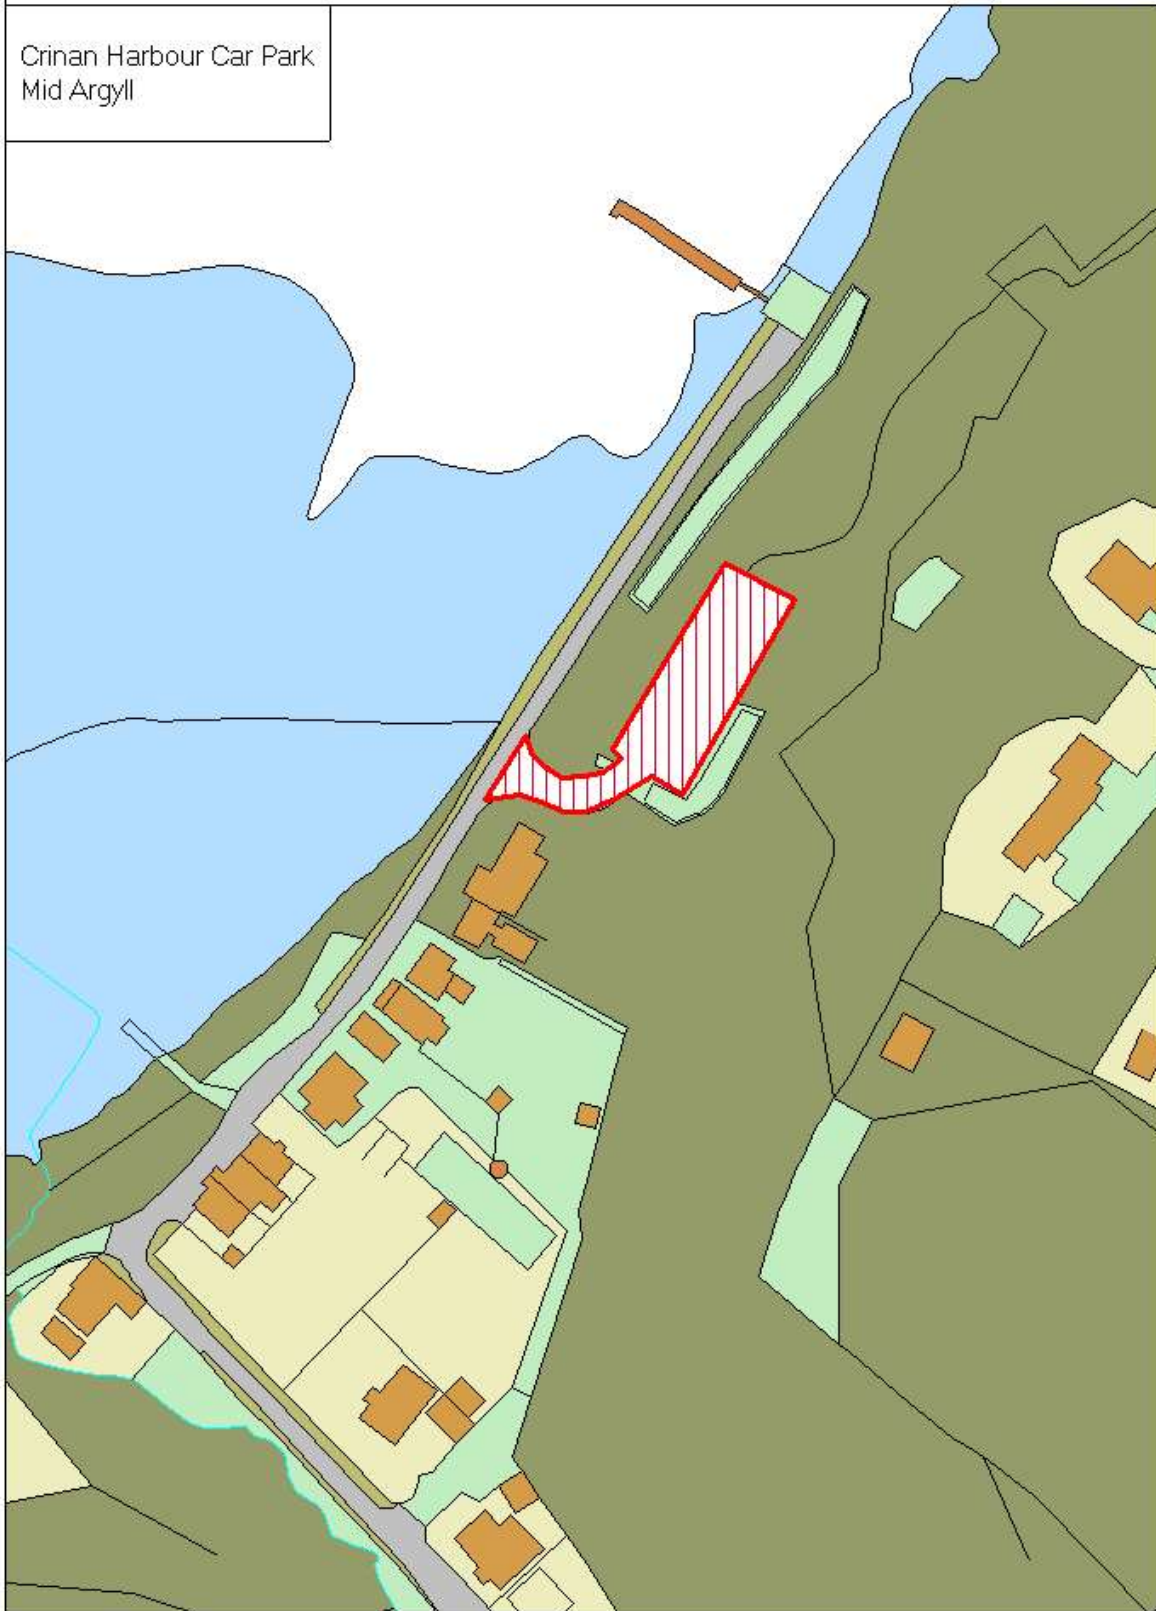

Scale 1:1250

0 50m.

Based upon OS MasterMap with the permission of the controller or Her Majesty's Stationery Office ©



Title

**Argyll and Bute Council (Off-Street Parking Places  
and Charges) (Mid Argyll, Kintyre and Islay) 202\_**

**Crinan Harbour Car Park**

Development and Infrastructure Services  
Director: Kirsty Flanagan

Drawing Number: MAKI OS CP 21

Drn By SCA

Scale: NTS

Chk by SW

Date: 14/06/2021



Crinan Ferry Car Park  
Mid Argyll



Scale 1:1250



Based upon OS MasterMap with the permission of the controller or Her Majesty's Stationery Office ©



Title

**Argyll and Bute Council (Off-Street Parking Places  
and Charges) (Mid Argyll, Kintyre and Islay) 202\_**

**Crinan Ferry Car Park**

Development and Infrastructure Services  
Director: Kirsty Flanagan

Drawing Number: MAKI OS CP 22

Drn By SCA

Scale: NTS

Chk by SW

Date: 14/06/2021





Furnace Car Park  
Mid Argyll



Scale 1:1250

0 50m.

Based upon OS MasterMap with the permission of the controller or Her Majesty's Stationery Office ©



Title

**Argyll and Bute Council (Off-Street Parking Places  
and Charges) (Mid Argyll, Kintyre and Islay) 202\_**

**Furnace Car Park**

Development and Infrastructure Services  
Director: Kirsty Flanagan

Drawing Number: MAKI OS CP 23

Drn By SCA

Scale: NTS

Chk by SW

Date: 14/06/2021




Map View

Grid Reference: NR8888 (188042,688747)

21/4/21 14:37

Highbank Car Park  
Mid Argyll

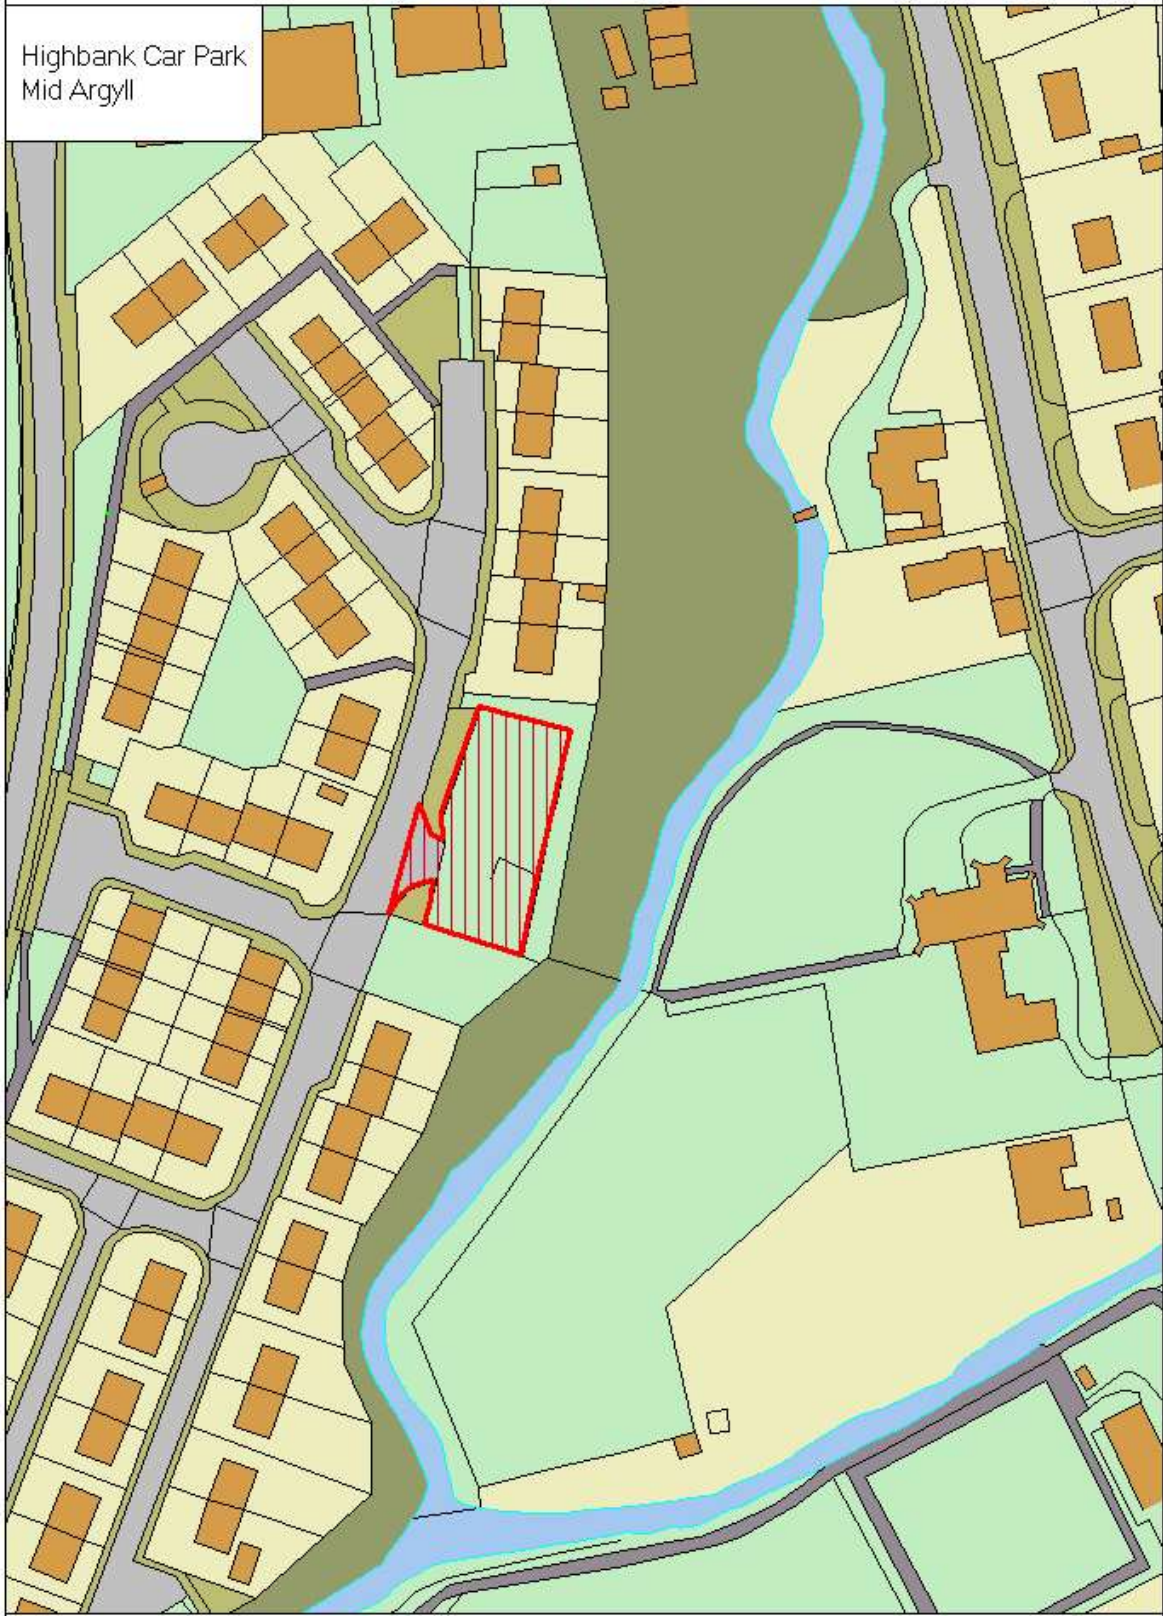

Scale 1:1250

0 50m.

Based upon OS MasterMap with the permission of the controller of Her Majesty's Stationery Office. ©



Title

**Argyll and Bute Council (Off-Street Parking Places  
and Charges) (Mid Argyll, Kintyre and Islay) 202\_**

**Highbank Car Park**

Development and Infrastructure Services  
Director: Kirsty Flanagan

Drawing Number: MAKI OS CP 24

Drn By SCA

Scale: NTS

Chk by SW

Date: 14/06/2021







Scale 1:1250  
 Based upon OS MasterMap with the permission of the controller or Her Majesty's Stationary Office. ©

**Argyll and Bute Council (Off-Street Parking Places and Charges) (Mid Argyll, Kintyre and Islay) 202\_**


**Tarbert Car Park**

|  |                  |
|--|------------------|
| Development and Infrastructure Services<br>Director: Kirsty Flanagan |                  |
| Drawing Number: MAKI OS CP 25  |                  |
| Dwn By: SCA  | Scale: NTS       |
| Chk by: SW   | Date: 14/06/2021 |





Tayvallich Car Park  
Mid Argyll

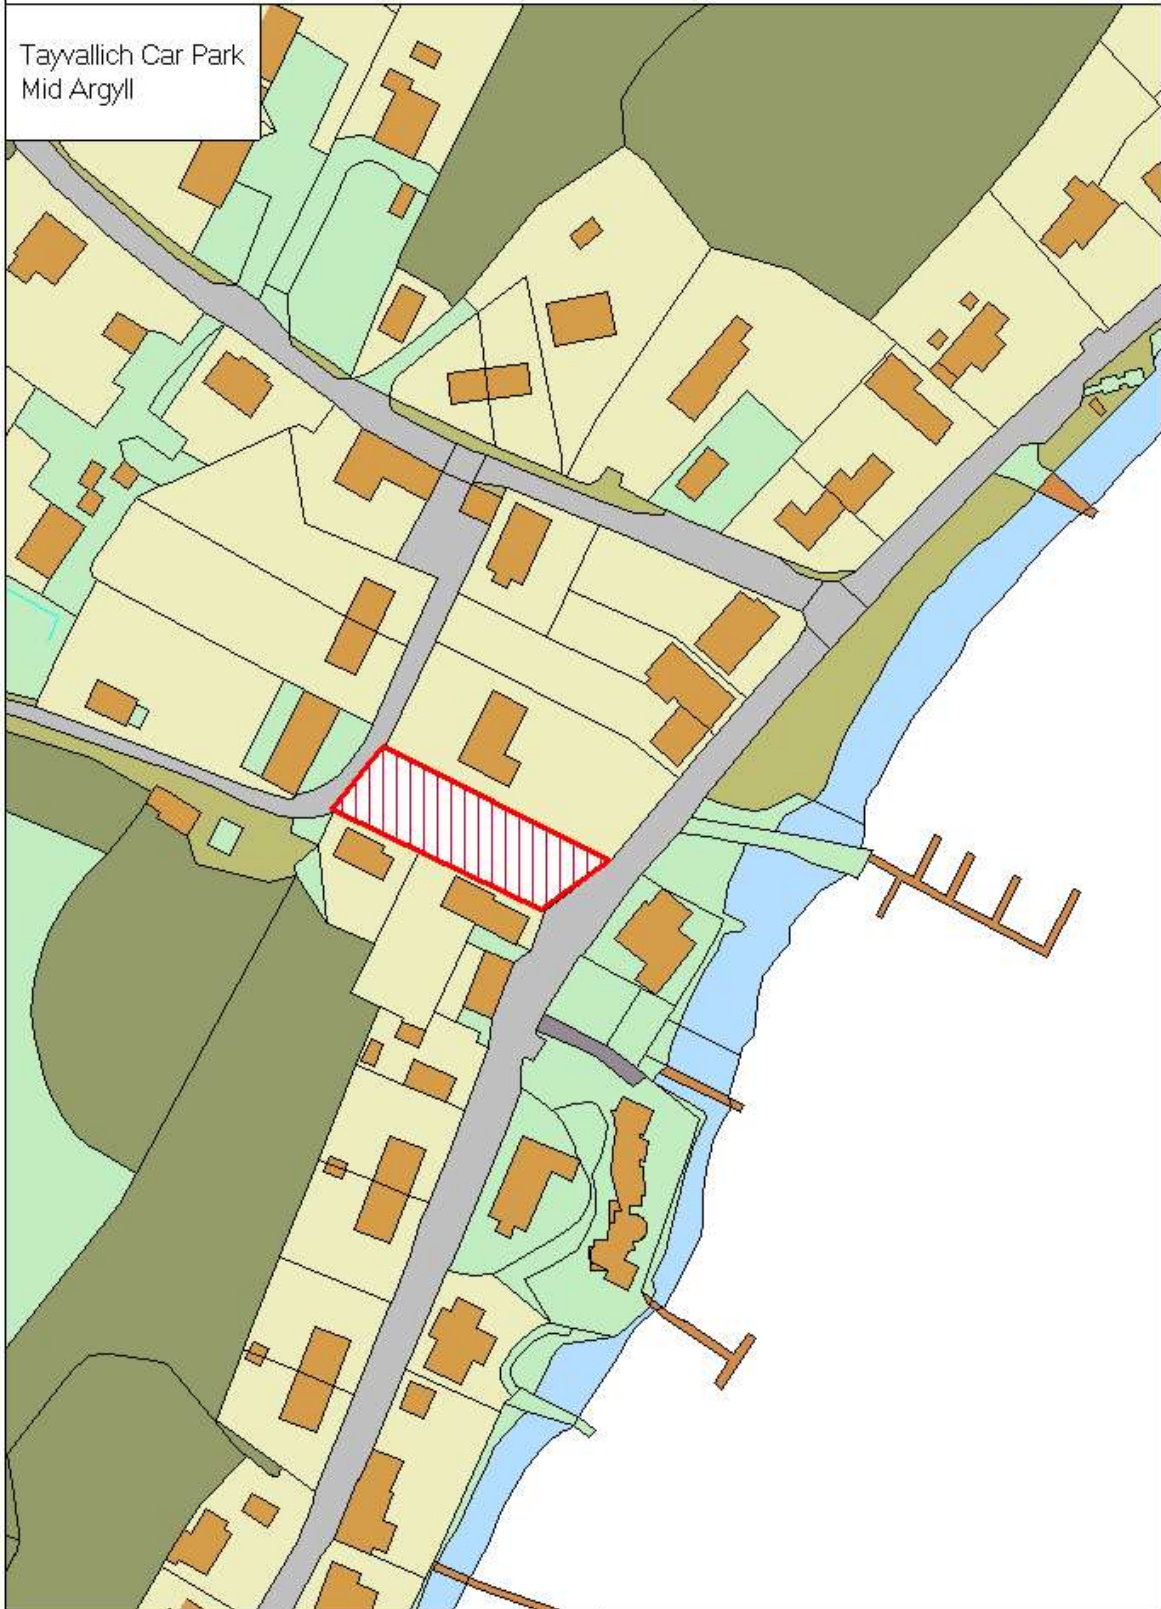

Scale 1:1250

0 50m

Based upon OS MasterMap with the permission of the controller or Her Majesty's Stationery Office ©



Title

**Argyll and Bute Council (Off-Street Parking Places and Charges) (Mid Argyll, Kintyre and Islay) 202\_**

**Tayvallich Car Park**

Development and Infrastructure Services  
Director: Kirsty Flanagan

Drawing Number: MAKI OS CP 26

Drn By SCA

Scale: NTS

Chk by SW

Date: 14/06/2021

