




OWNERSHIP BOUNDARY
 APPLICATION BOUNDARY
 BLOCK PLAN SCALE 1:200



LOCATION PLAN SCALE 1:2500

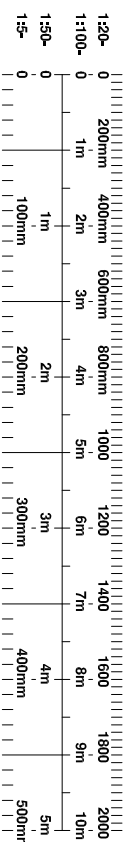

AGIL ARCHITECT
 Architecture | Planning | Project Management
 32 Carslaw
 Bannockburn
 Sliding
 FK7 8LQ
 Tel: 01786 811533. Mob: 07314 139 222
 Email: info@agilarchitect.co.uk Web: www.agilarchitect.co.uk

MIR & MRS A. LINDSAY

Retention of log cabin for permanent residential
 Cui Na Butna accommodation/staff accommodation
 Main Street, Fonphort, PA66 6BL

EXISTING LOCATION PLAN

Scale	AS NOTED @ A3	Title	17.03.22	Drawn	AGIL	Checked	AGIL
Proj. no.	22-111-100	Drawn no.	100	Rev	B	DATE OF PLANNING	