


**GROUND FLOOR PLAN.**

- ALCOHOL STORAGE AREA SHELVES.
- ALCOHOL DISPLAY SHELVING  
2.0M X 2M HIGH = 4sq.m  
floor area 2 x 6 = 1.2 sq.m
- SHOP BOUNDARY
- GLAZED FRIDGE DISPLAY  
FOR WINES AND BEERS.  
1.04 x 1.99 high = 2.067sq.m  
floor area .76 x 1.04 = .79 sq.m
- COMBINED AREA OF  
ALCOHOL DISPLAY TO PUBLIC  
SHOWN MAGENTA AND GREEN  
6.067 SQ.M
- % FLOOR AREA FOR ALCOHOL  
1.99/38.4 X100 = 5.18%

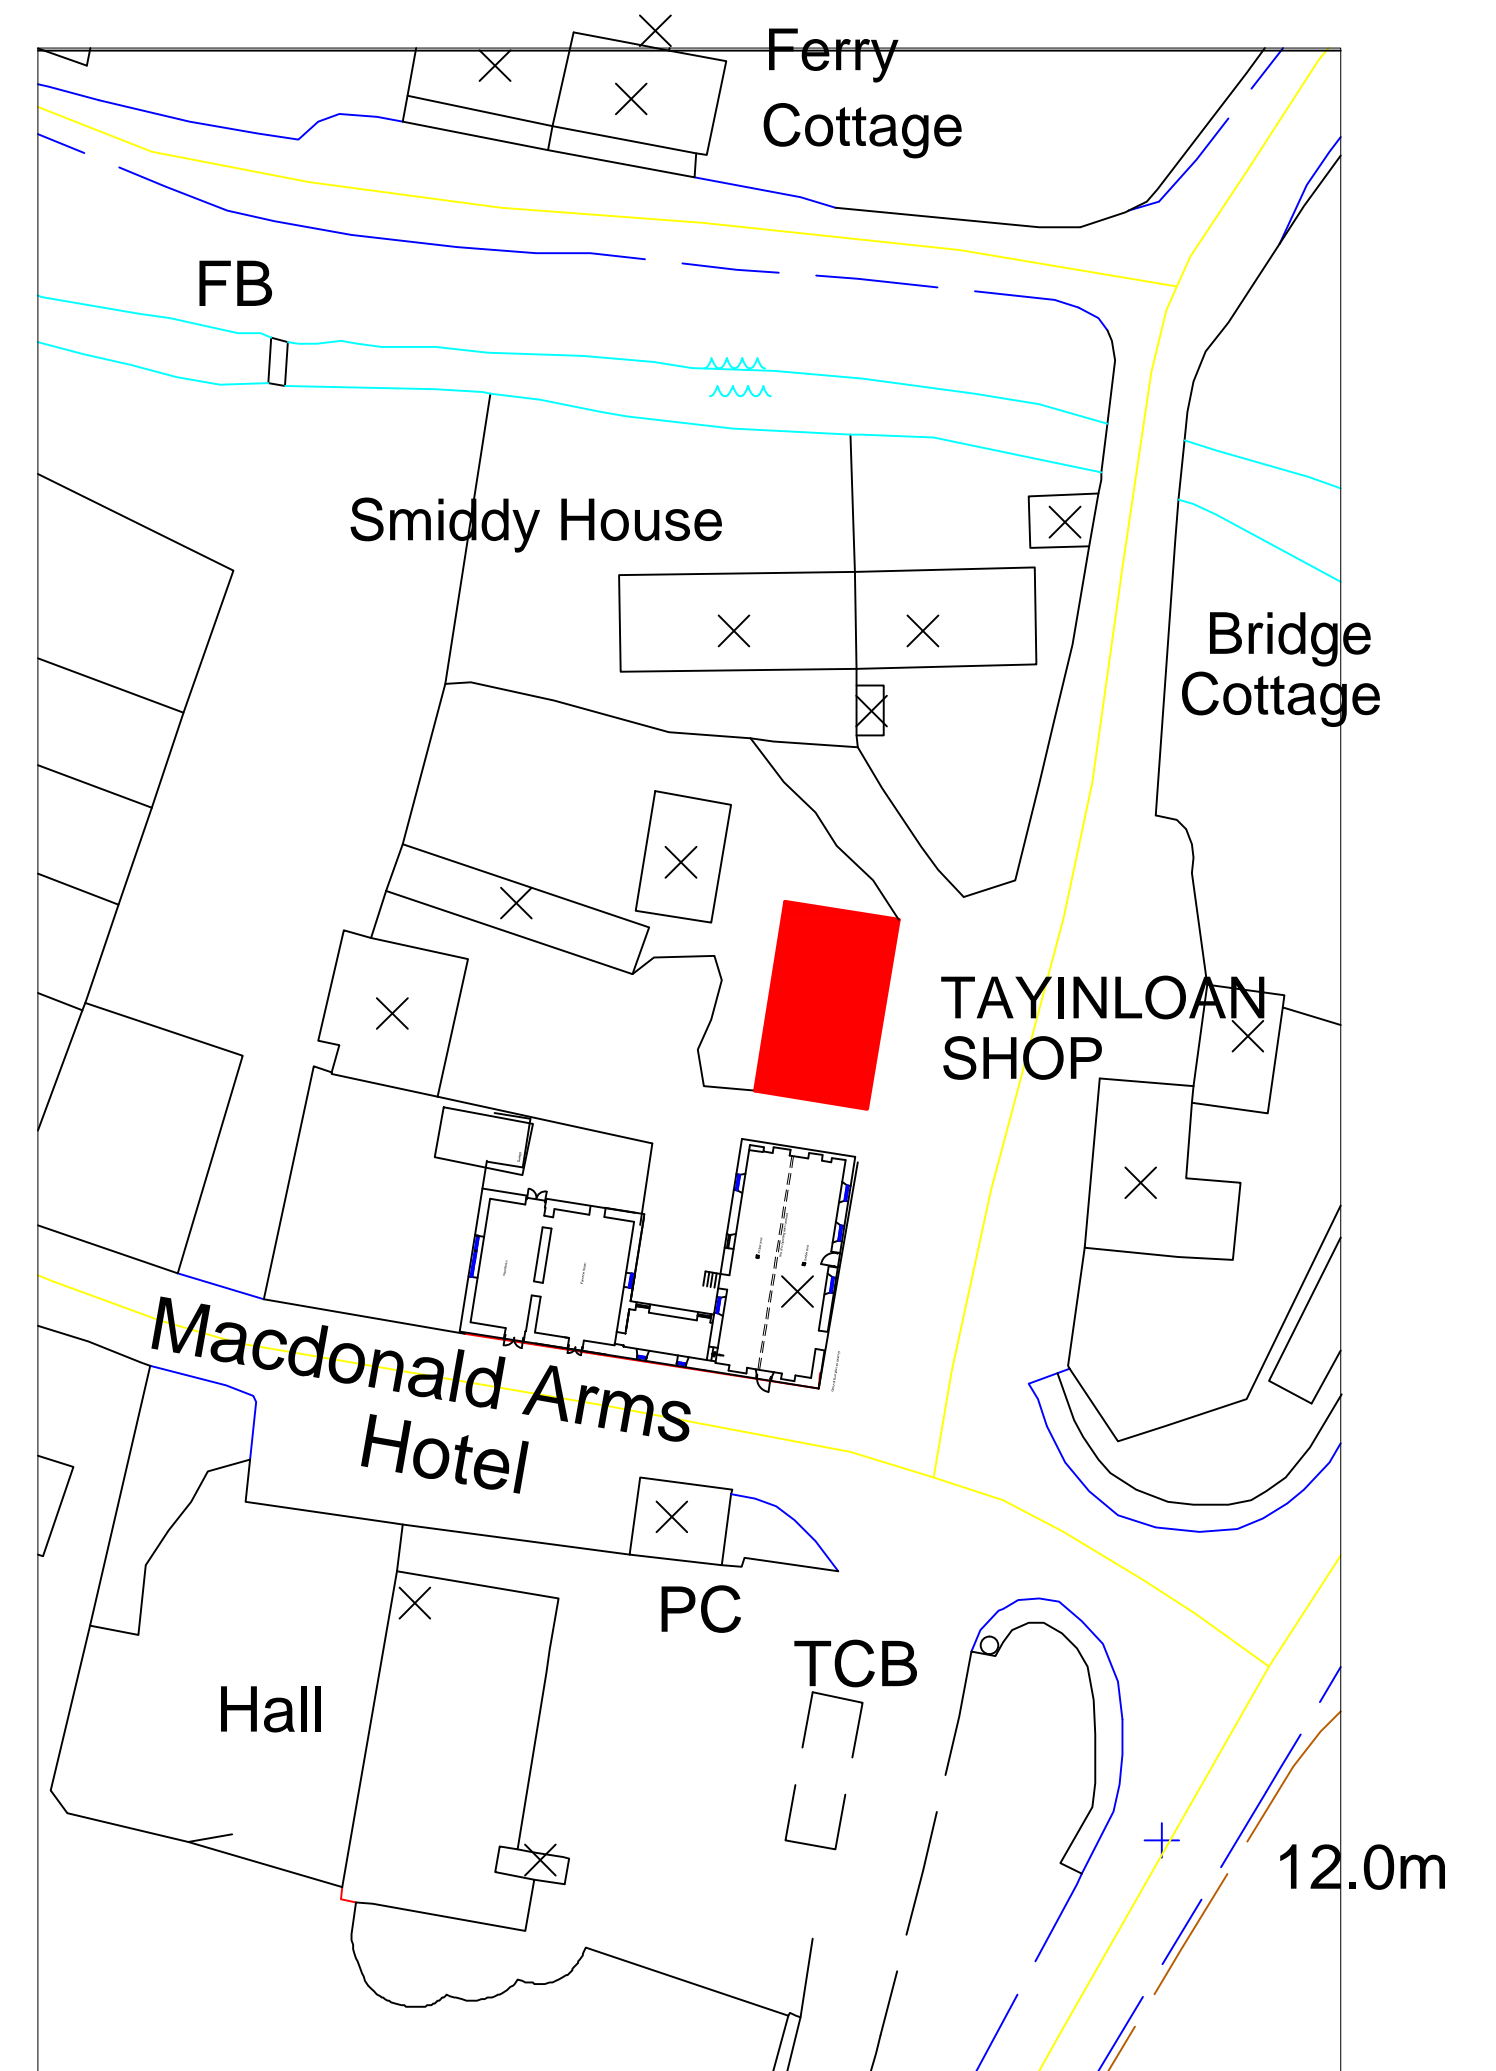

**LOCALITY PLAN 1:1000**

<b>Tom Grant ARCHITECTS</b>			
24 ARGYLL STREET LOCHGILPHEAD ARGYLL, PA31 8NE TEL. 01546 603050 FAX 01546 603565		41 LONGROW CAMPBELTOWN, ARGYLL, PA28 6ER TEL. 01586 554727 FAX 01586 551727	
<b>CLIENT</b>	HARVEY FERGUSON	<b>job no</b>	C1268
<b>PROJECT</b>	TAYINLOAN SHOP	<b>scale</b>	1:100 A2
<b>DRAWING</b>	LICENCING PLAN	<b>date</b>	15-01-23
		<b>drw no.</b>	1268/L/1-A