


**Location Plan**

Scale 1:1,250

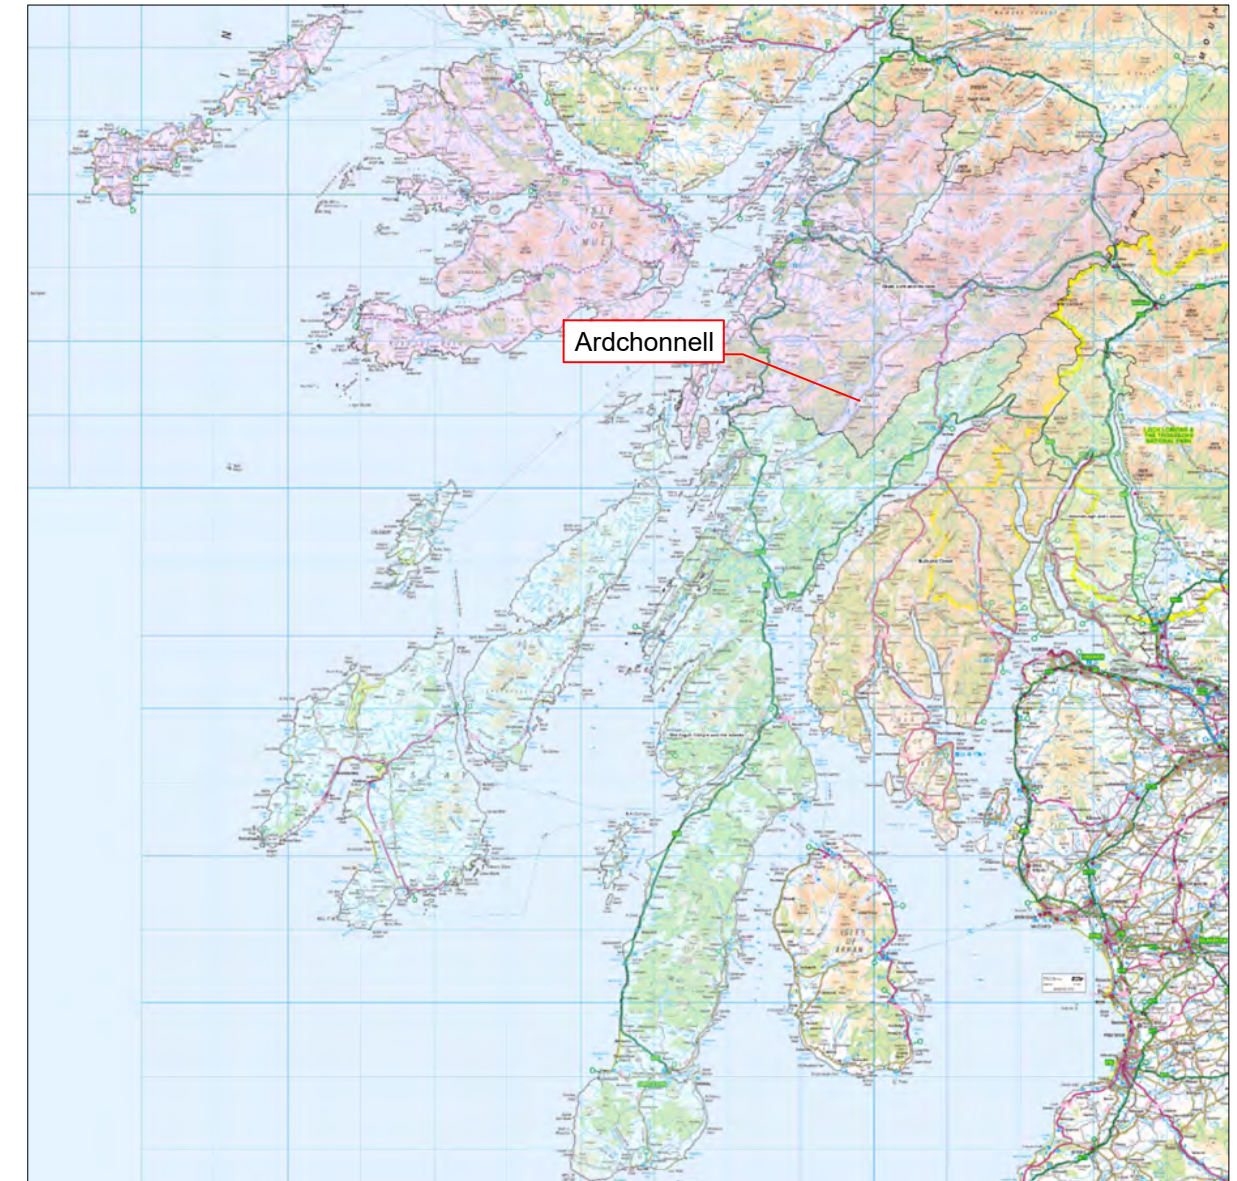

**Supplementary Location Plan**

Not to Scale

© Crown copyright and database right 2022 All right reserved. Ordnance Survey Licence number 100023368

TITLE <b>B840-140 Ardchonnell Bridge                  Parapet Replacement                  Location Plan</b>	Head of Roads and Infrastructure Services Jim Smith	
	DESIGNED BY KH	DRAWING NUMBER: 00019-38 / 001
	DRAWN BY KH	SCALE: As Shown @ A3
	CHECKED BY XX	APPROVED BY XX
	DATE 01/03/2022	
INFRASTRUCTURE DESIGN, MANSE BRAE, LOCHGILPHEAD, ARGYLL, PA31 8RD		







© Crown copyright and database right 2022. All rights reserved. Ordnance Survey Licence number 100023368




Location Plan

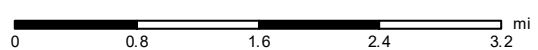

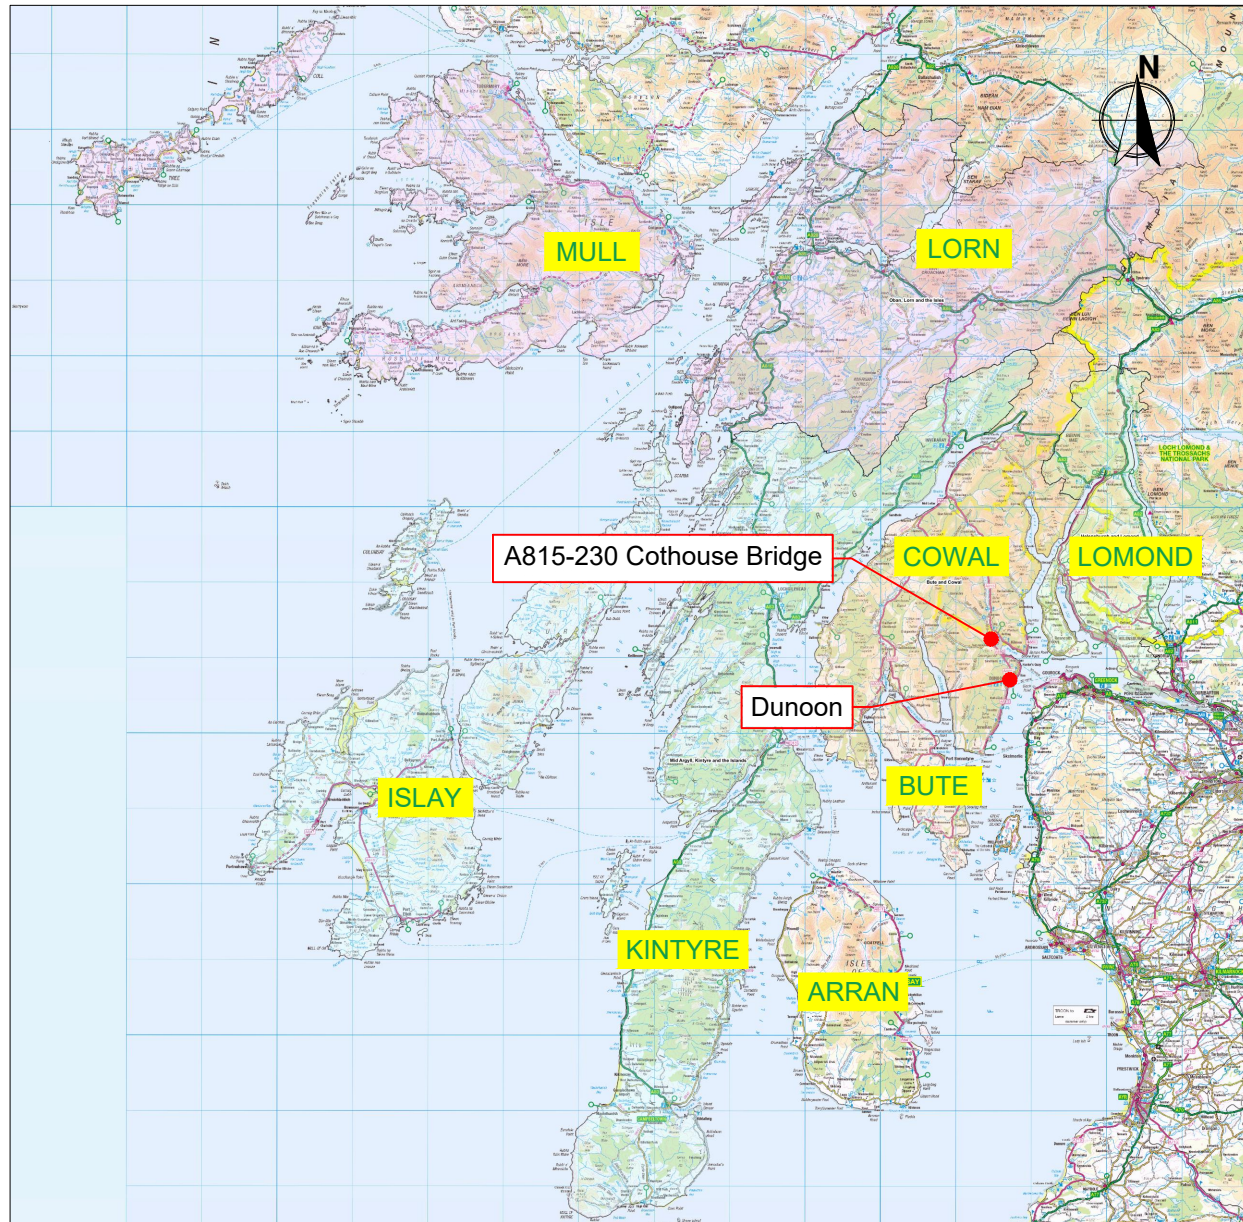

### Supplementary Location Plan

1:1,000,000

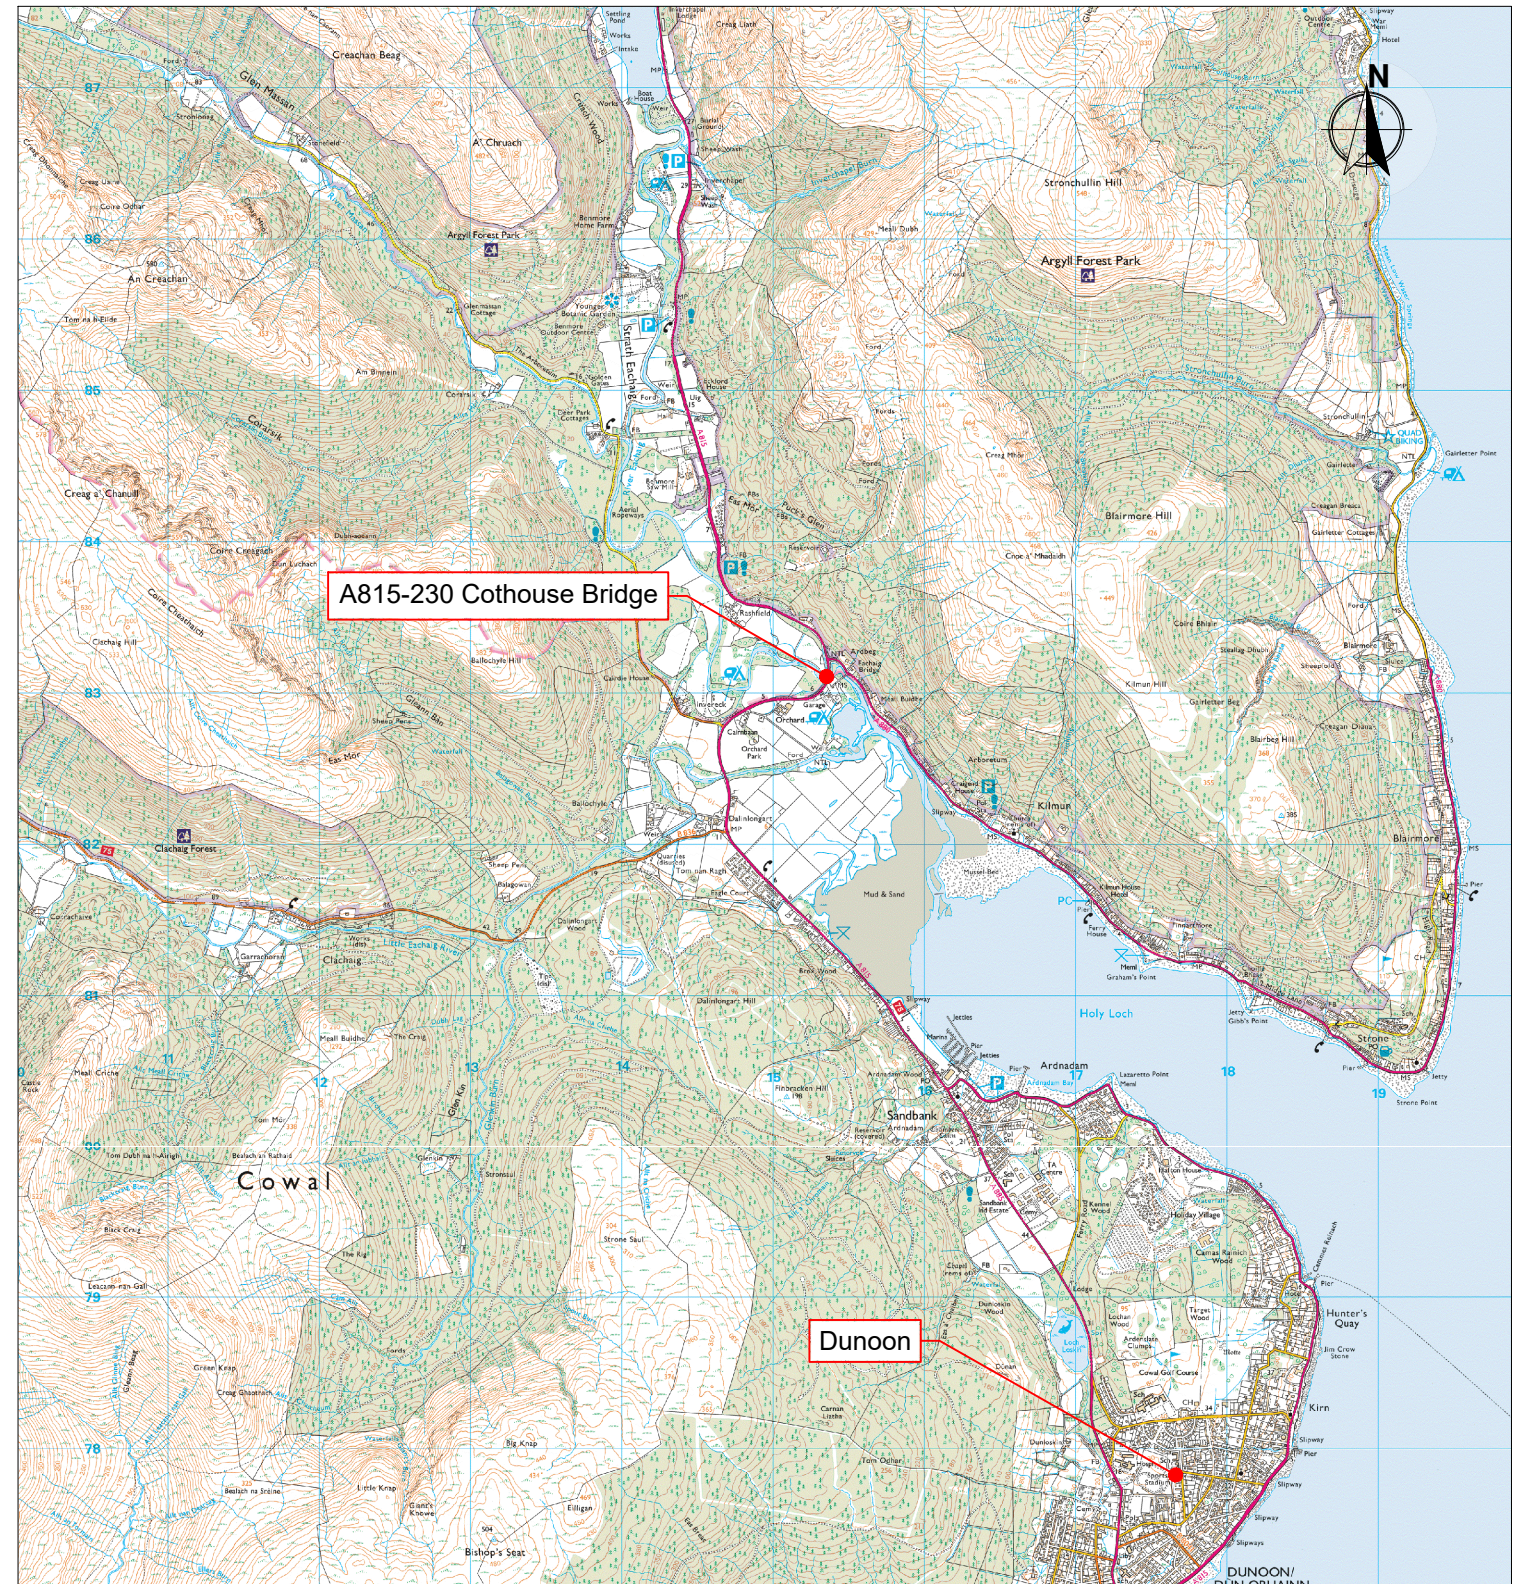


### Location Plan

Scale 1:50,000


SUFFIX	REVISION	INIT.	DATE	INIT.	DATE
-	-	-	-	-	-
-	-	-	-	-	-
		DESIGNED BY		APPROVED BY	

TITLE		Head of Roads and Infrastructure Services Jim Smith	
<b>A815-230 Cothouse Bridge Location Plan</b>		DESIGNED BY SAJG	DRAWING NUMBER: 00019-30 / 601
		DRAWN BY SAJG	
		CHECKED BY KH	SCALE: 1:500 @ A3
		APPROVED BY ES	
		DATE 26/01/21	
DESIGN OFFICE, MANSE BRAE, LOCHGILPHEAD, ARGYLL, PA31 8RD			

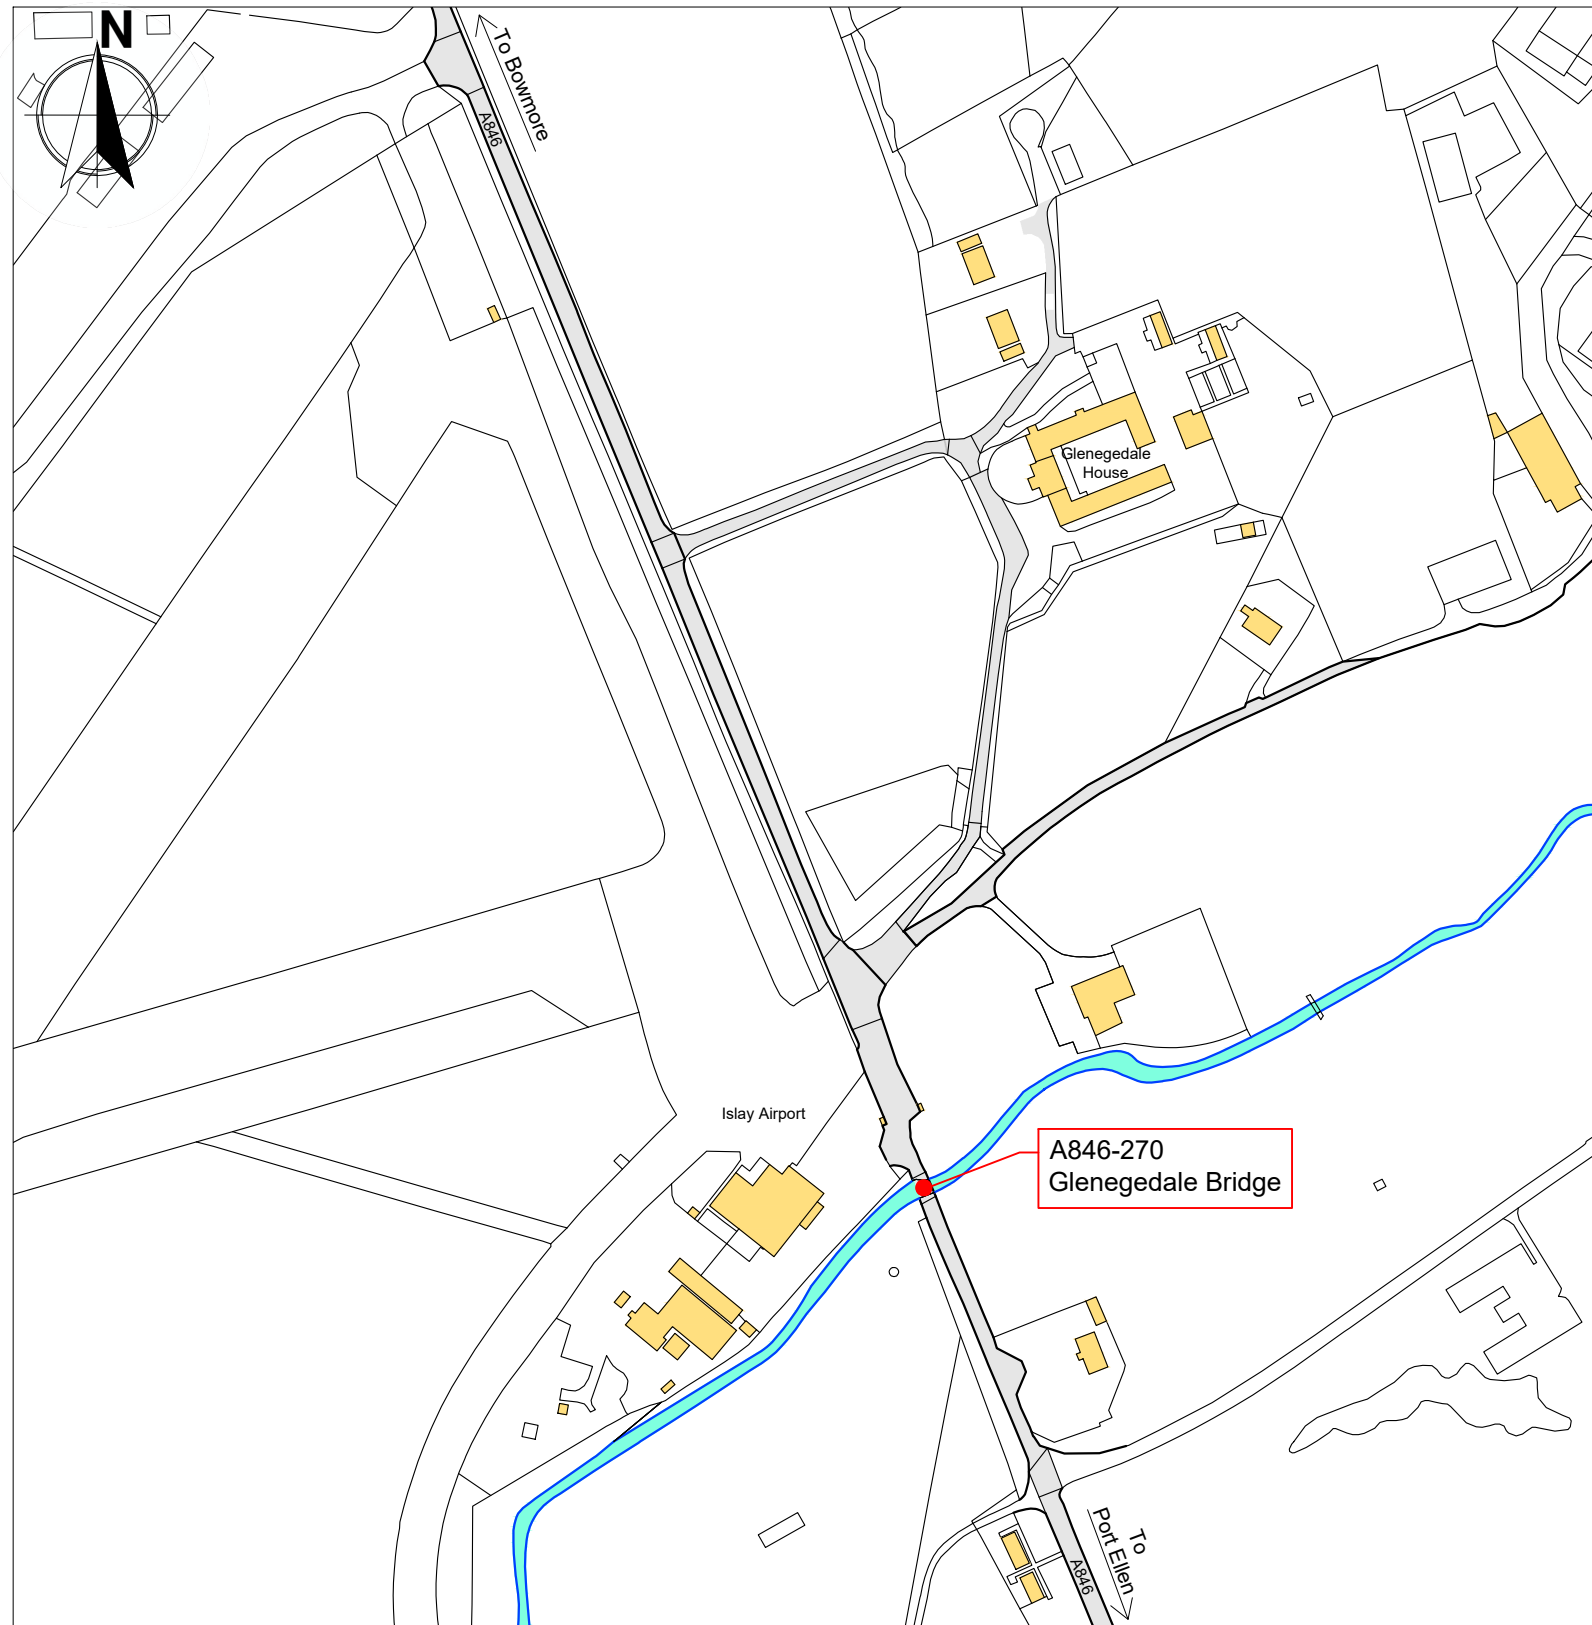

**Location Plan**


Scale 1: 2,500

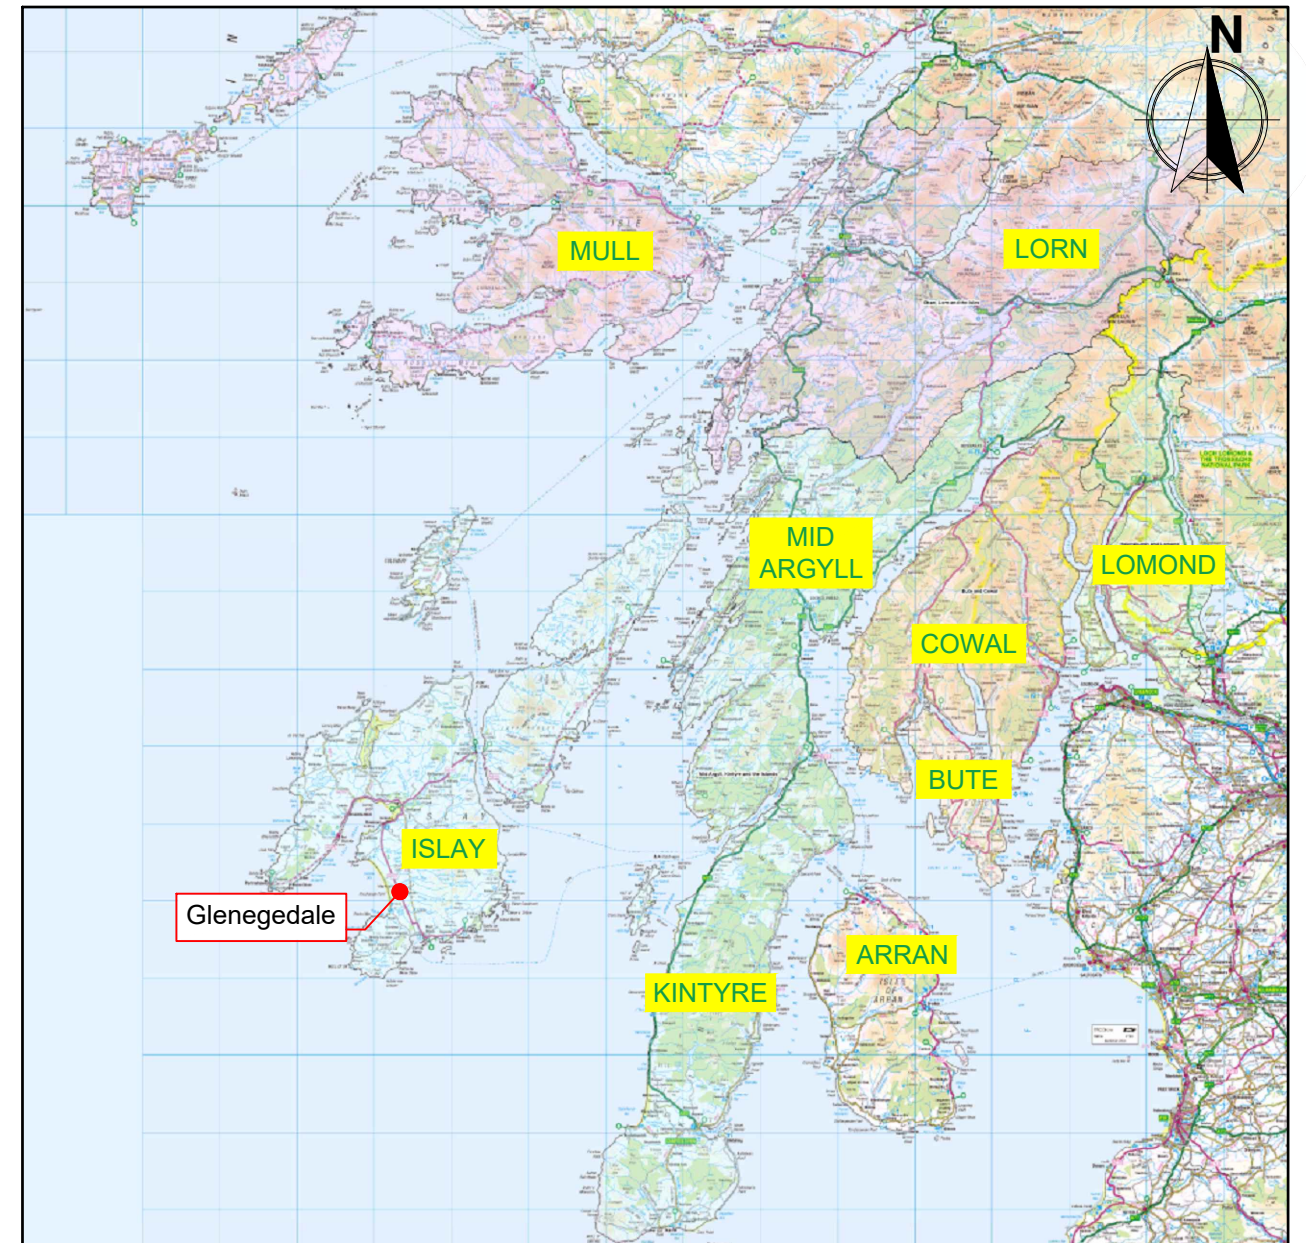


**Supplementary Location Plan**

Not to Scale


© Crown copyright and database right 2022 All right reserved. Ordnance Survey Licence number 100023368

TITLE <b>A846-270 Glenegedale Bridge Location Plan</b>	Head of Roads and Infrastructure Services Jim Smith	
	DESIGNED BY ST	DRAWING NUMBER: <b>00019-25 / 101</b>
INFRASTRUCTURE DESIGN, MANSE BRAE, LOCHGILPHEAD, ARGYLL, PA31 8RD	DRAWN BY ST	SCALE: <b>As Shown @ A3</b>
	CHECKED BY JS	
	APPROVED BY XX	
DATE 03/02/2022		

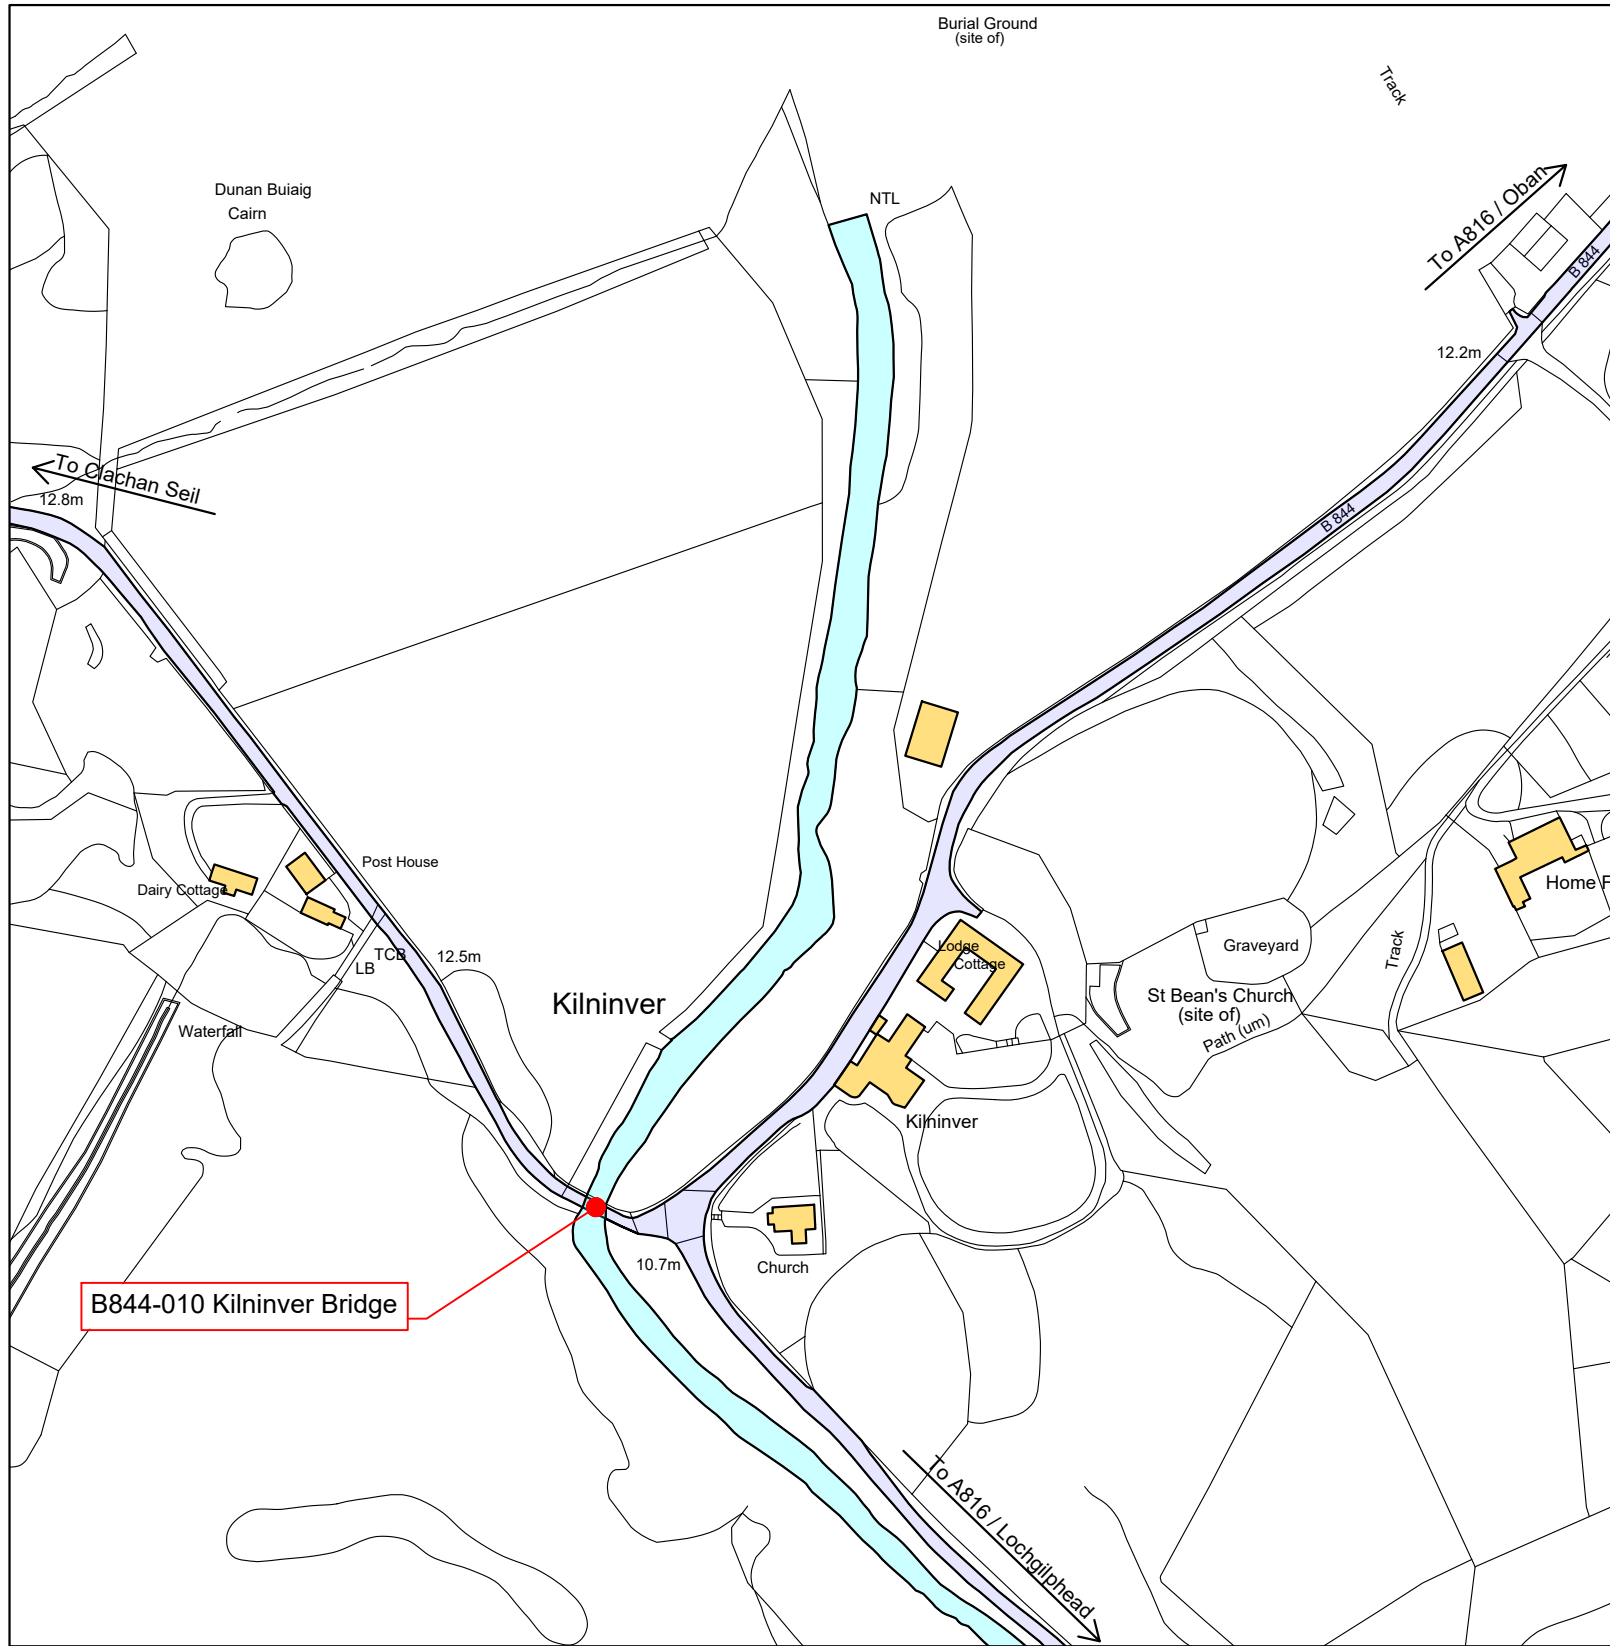

**Location Plan**


Scale 1:2,500

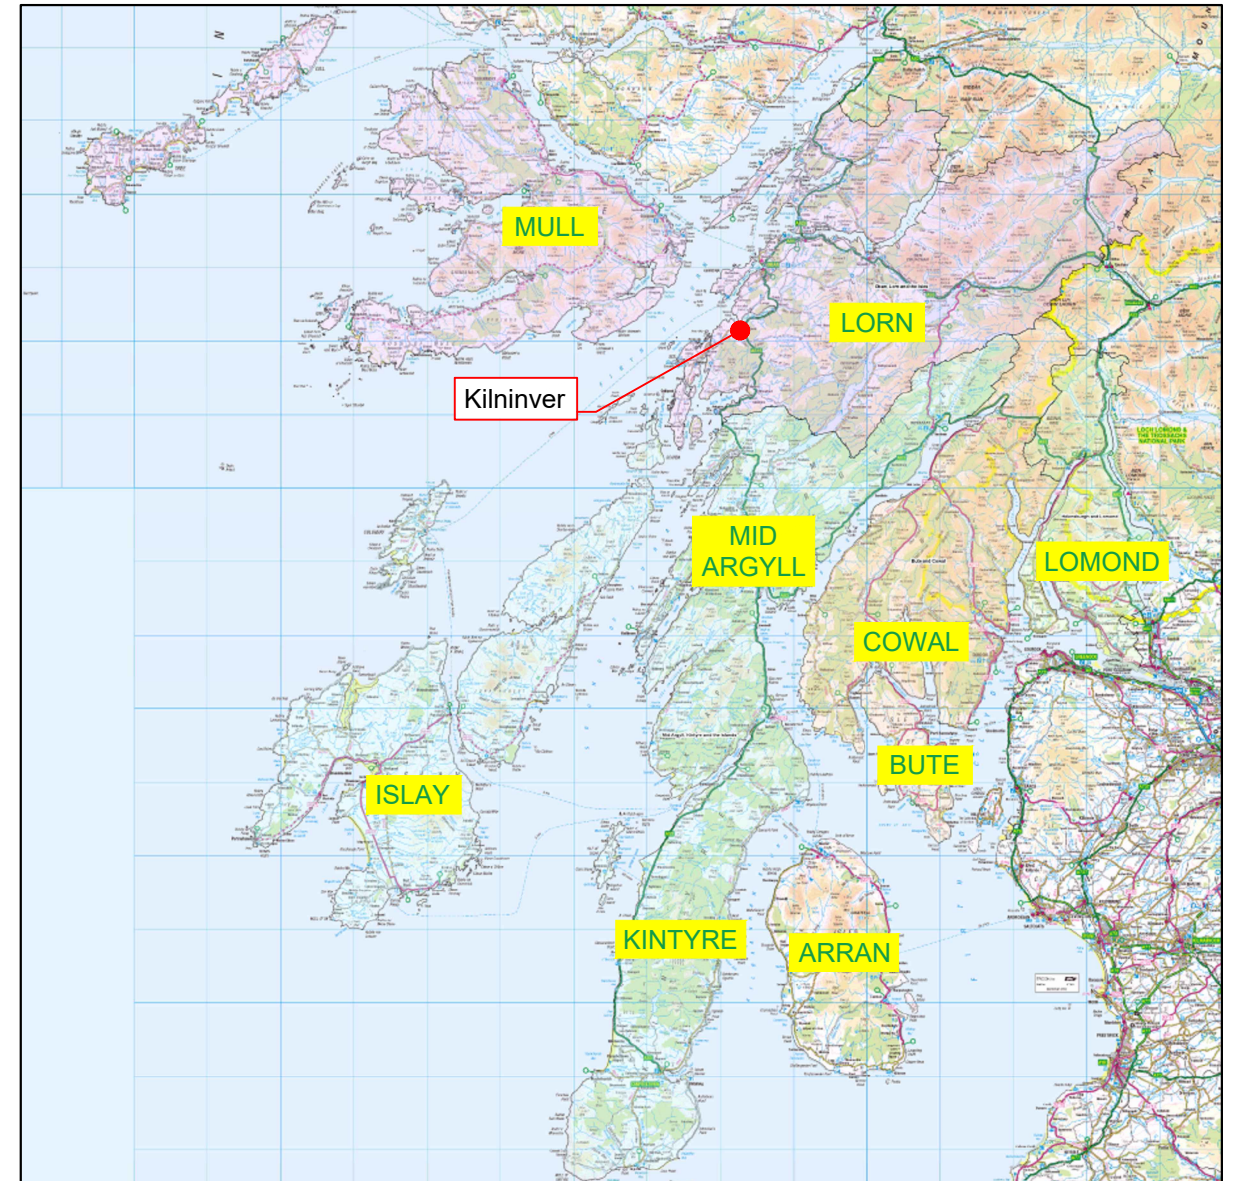

**Supplementary Location Plan**

Not to Scale

© Crown copyright and database right 2022 All right reserved. Ordnance Survey Licence number 100023368

TITLE <b>B844-010 Kilniver Bridge Location Plan</b>	Head of Roads and Infrastructure Services Jim Smith	
	DESIGNED BY JS	DRAWING NUMBER: 00019-12 / 101
INFRASTRUCTURE DESIGN, MANSE BRAE, LOCHGILPHEAD, ARGYLL, PA31 8RD	DRAWN BY JS	SCALE: As Shown @ A3
	CHECKED BY XX	
	APPROVED BY XX	
DATE XX/XX/XX		

ARGYLL & BUTE COUNCIL --- DEVELOPMENT AND INFRASTRUCTURE SERVICES




NOTES:

- 1) All dimensions are in metres unless noted otherwise.
- 2) All levels are in metres relative to a local datum.


© Crown copyright and database right 2020. All right reserved. Ordnance Survey Licence number 100023368

TITLE  
Principal Inspections & Assessment Package  
00021-02 / 2020 Bridge Assessment Package  
B8399-050 Lochgoilhead Location Plan

DESIGNED BY		NC	DRAWING NUMBER: 00021-02-2020-004
DRAWN BY		NC	
CHECKED BY		ES	SCALE:
APPROVED BY		ES	N.T.S.
DATE	23/06/2020		
Head of Roads and Infrastructure Services Jim Smith			


SUFFIX	REVISION	INIT.	DATE	INIT.	DATE
		DESIGNED BY		APPROVED BY	
-	-	-	-	-	-
-	-	-	-	-	-

DESIGN OFFICE,  
MANSE BRAE, LOCHGILPHEAD, ARGYLL, PA31 8RD

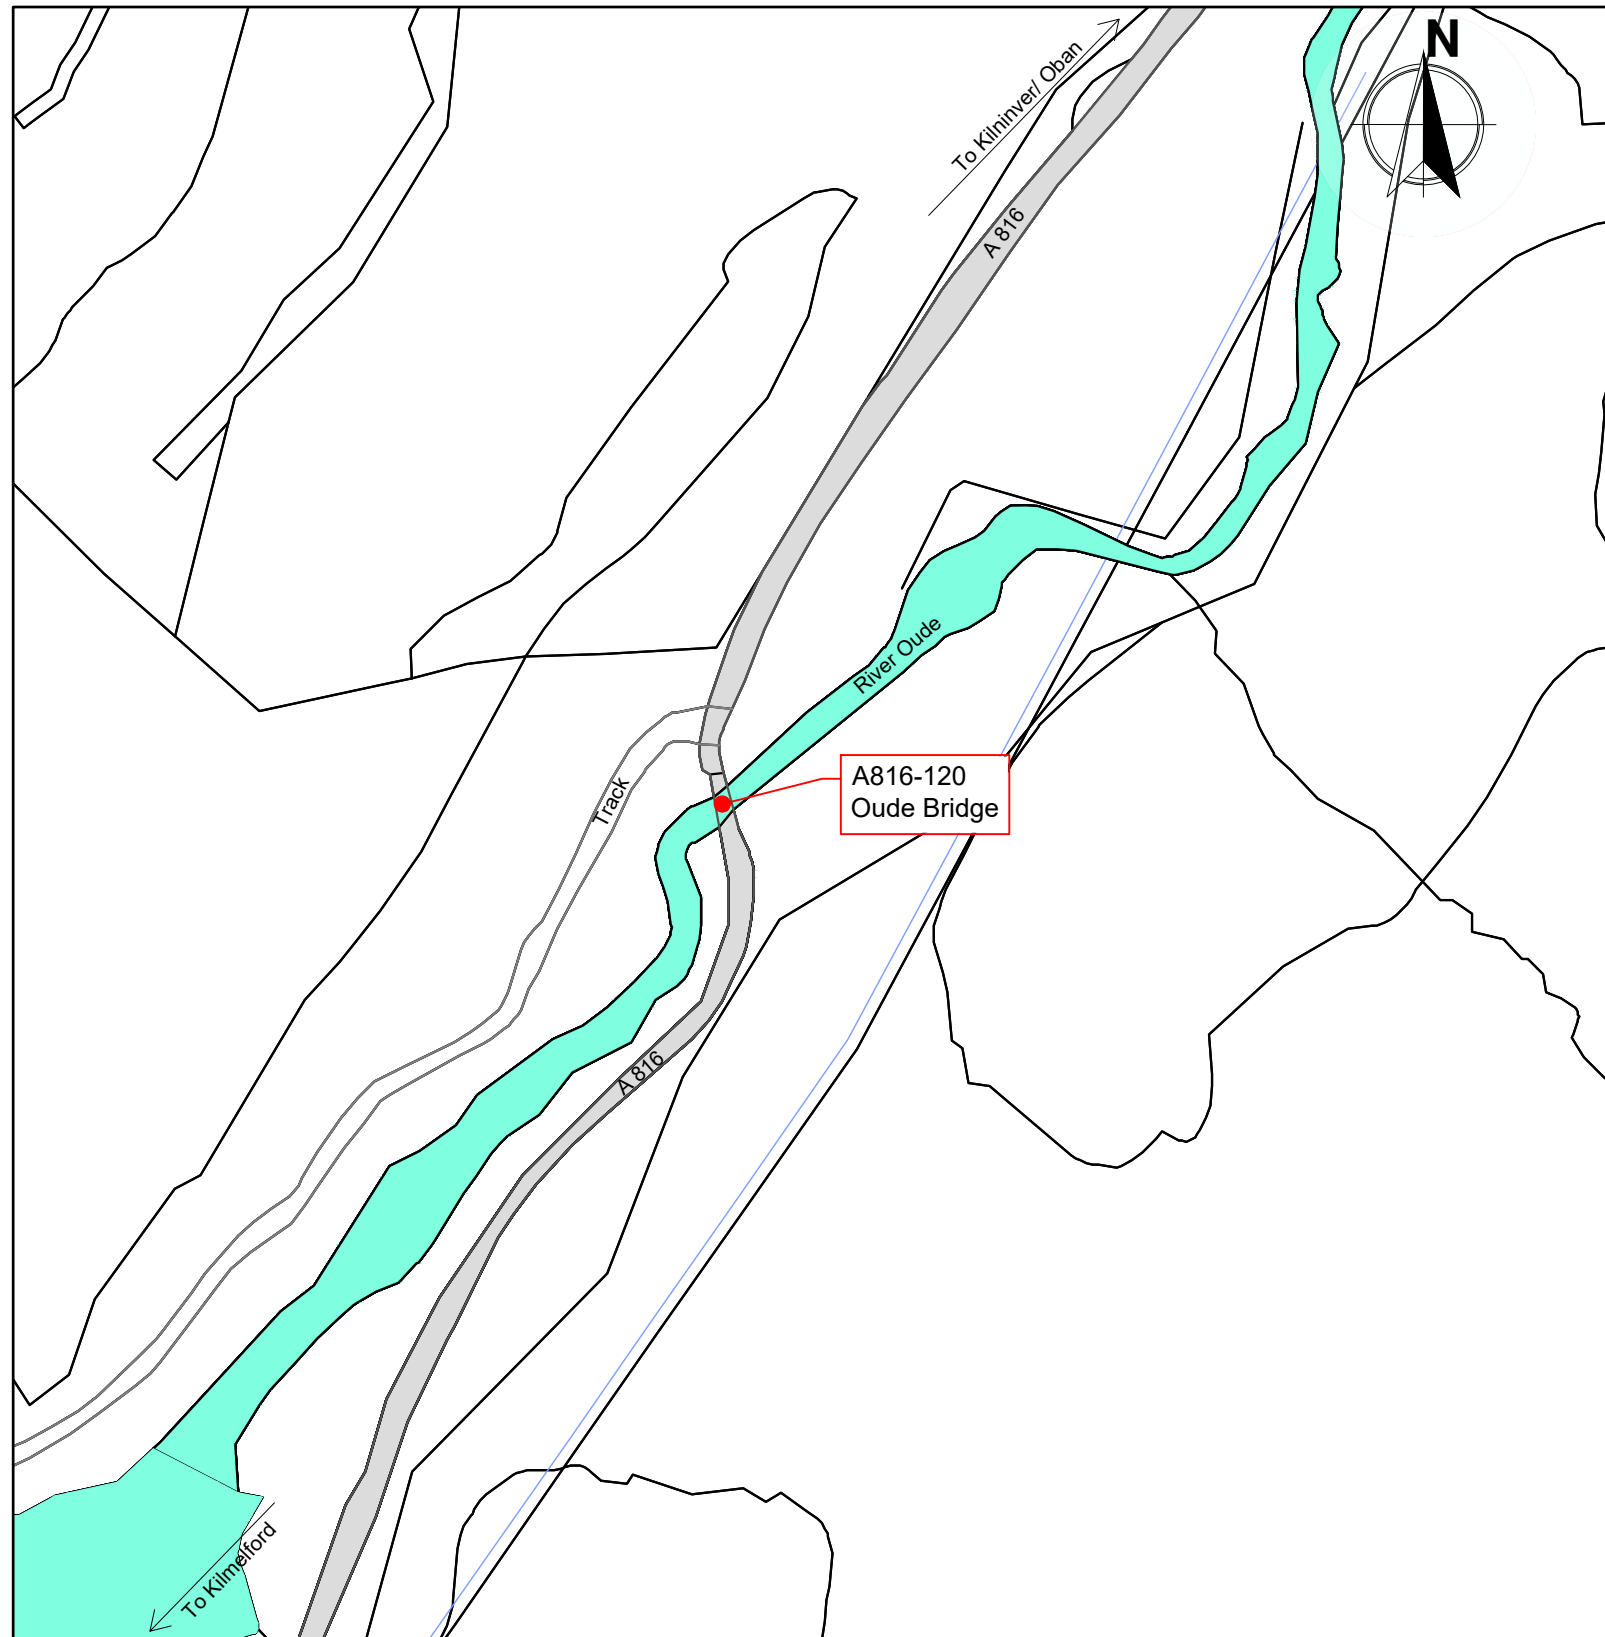

**Location Plan**


Scale 1:2,500

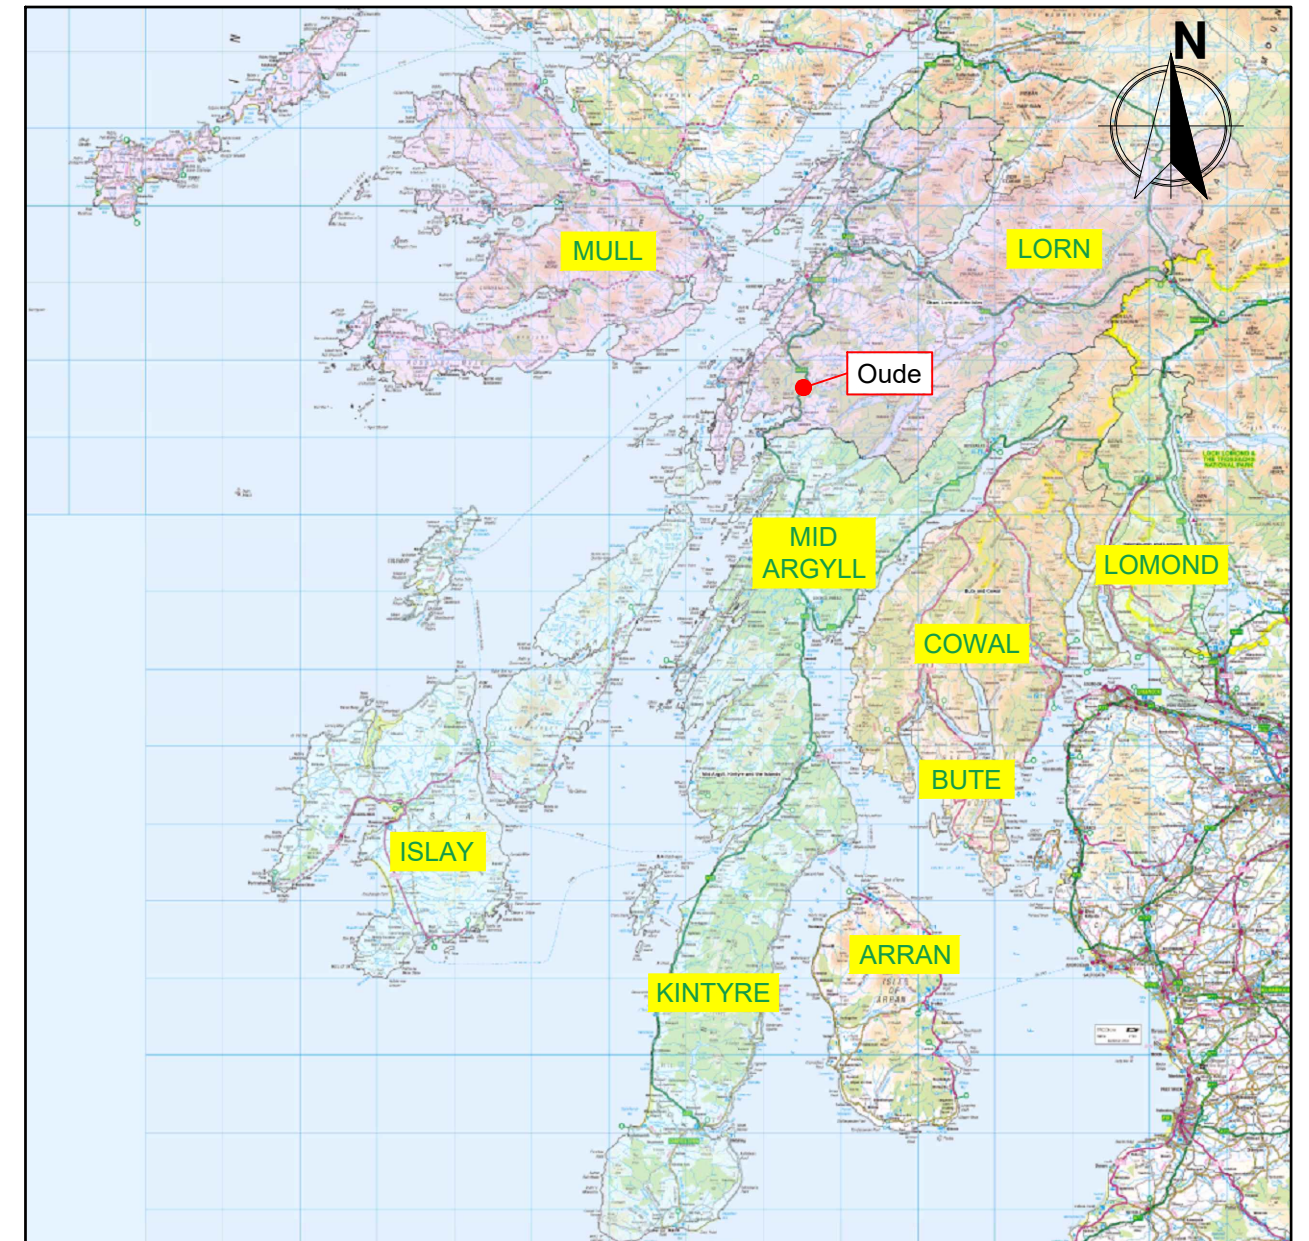


**Supplementary Location Plan**

Not to Scale


© Crown copyright and database right 2022 All right reserved. Ordnance Survey Licence number 100023368

TITLE  <b>A816-120 Oude Bridge Location Plan</b>	Head of Roads and Infrastructure Services Jim Smith		
	DESIGNED BY	ST	DRAWING NUMBER:
	DRAWN BY	ST	<b>A816-120 / 101</b>
	CHECKED BY	JS	SCALE:
	APPROVED BY	XX	<b>As Shown @ A3</b>
INFRASTRUCTURE DESIGN, MANSE BRAE, LOCHGILPHEAD, ARGYLL, PA31 8RD	DATE	xxxx	

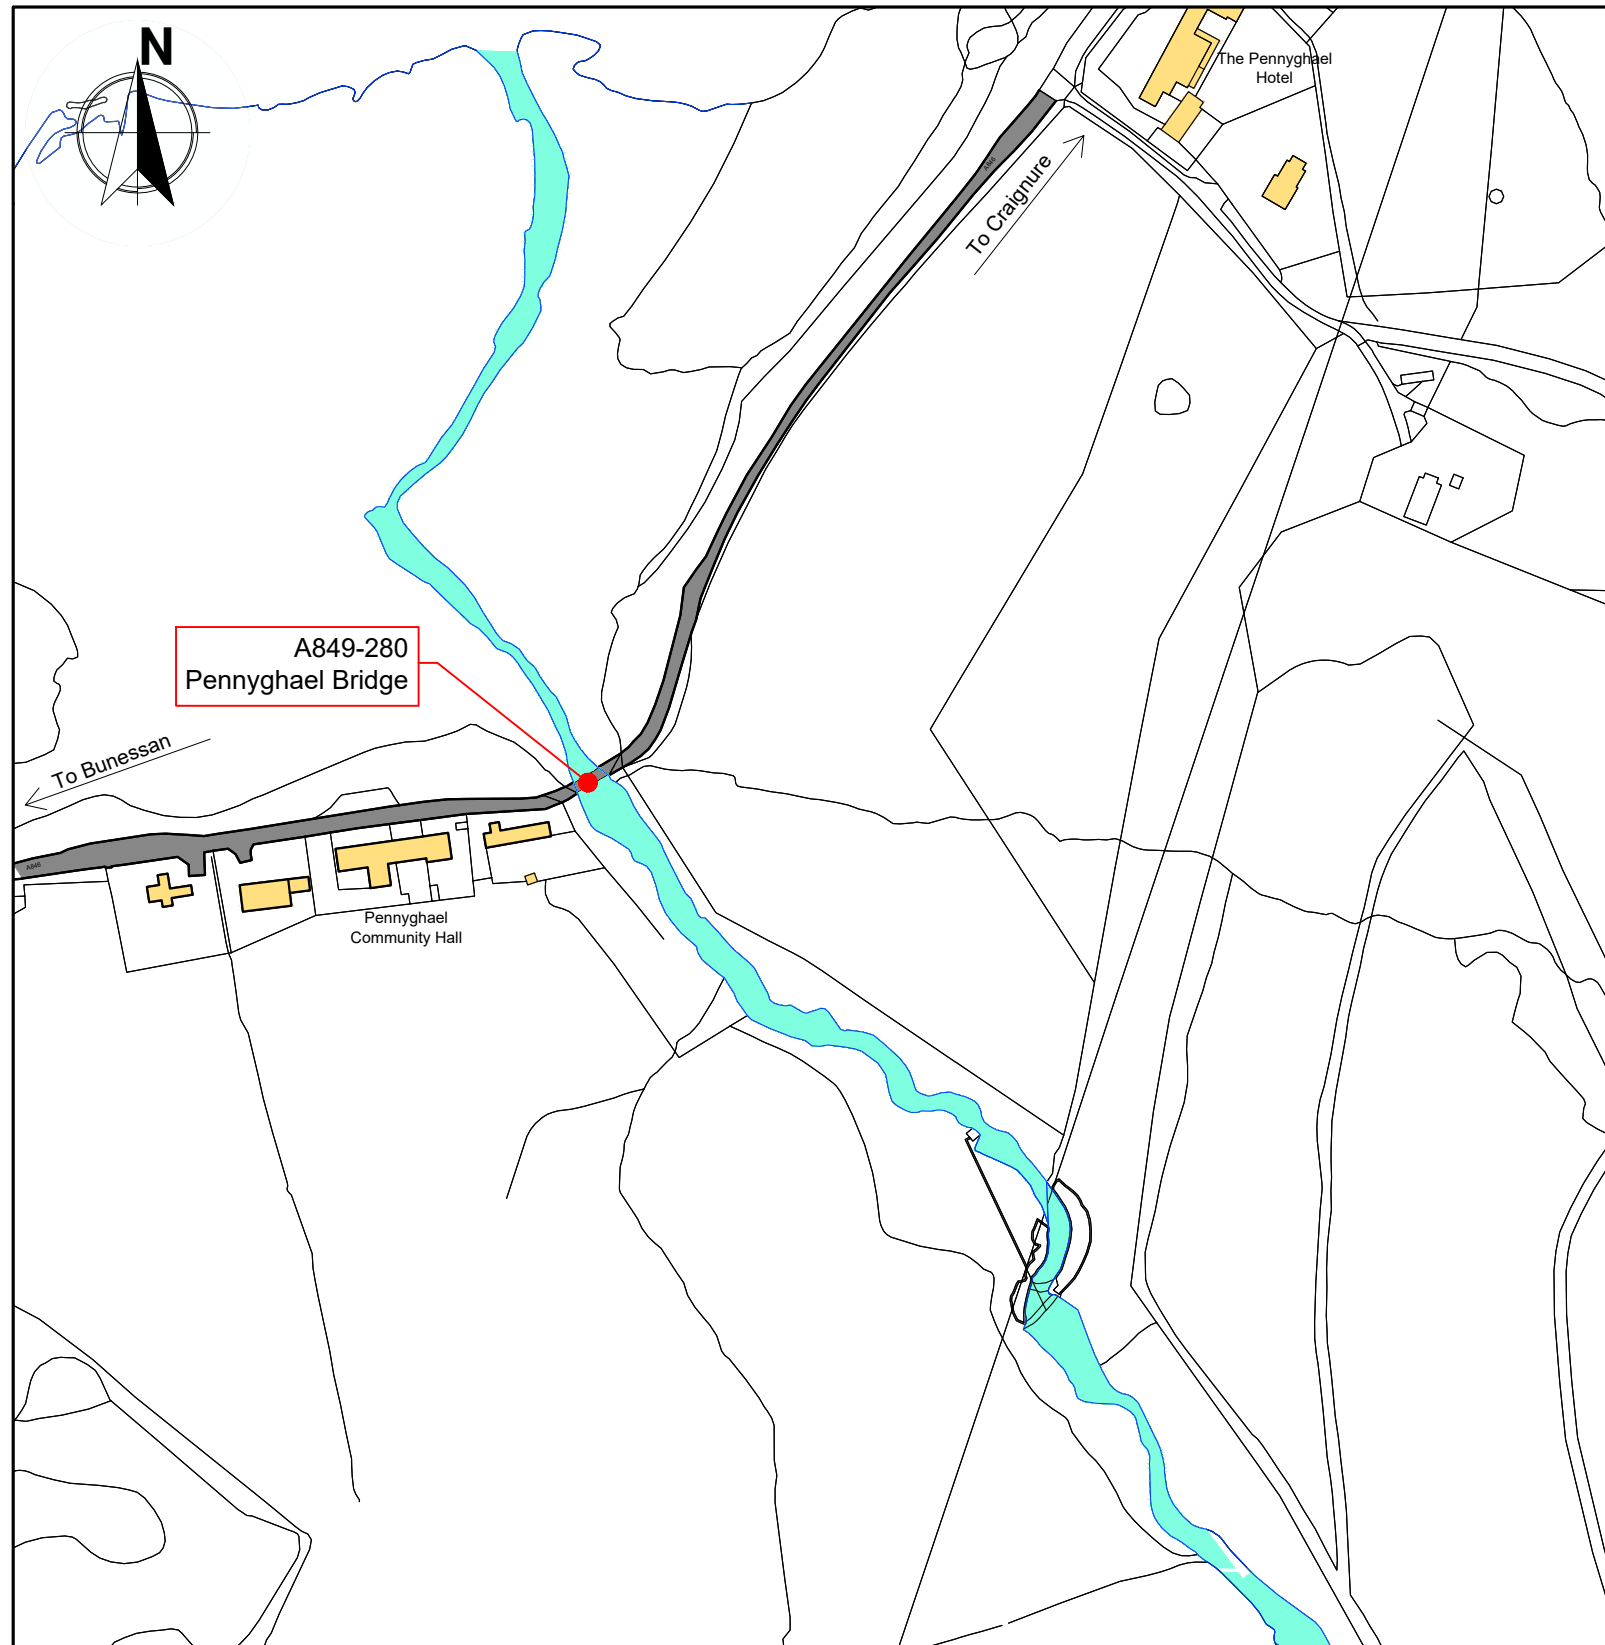

**Location Plan**


Scale 1:2,500

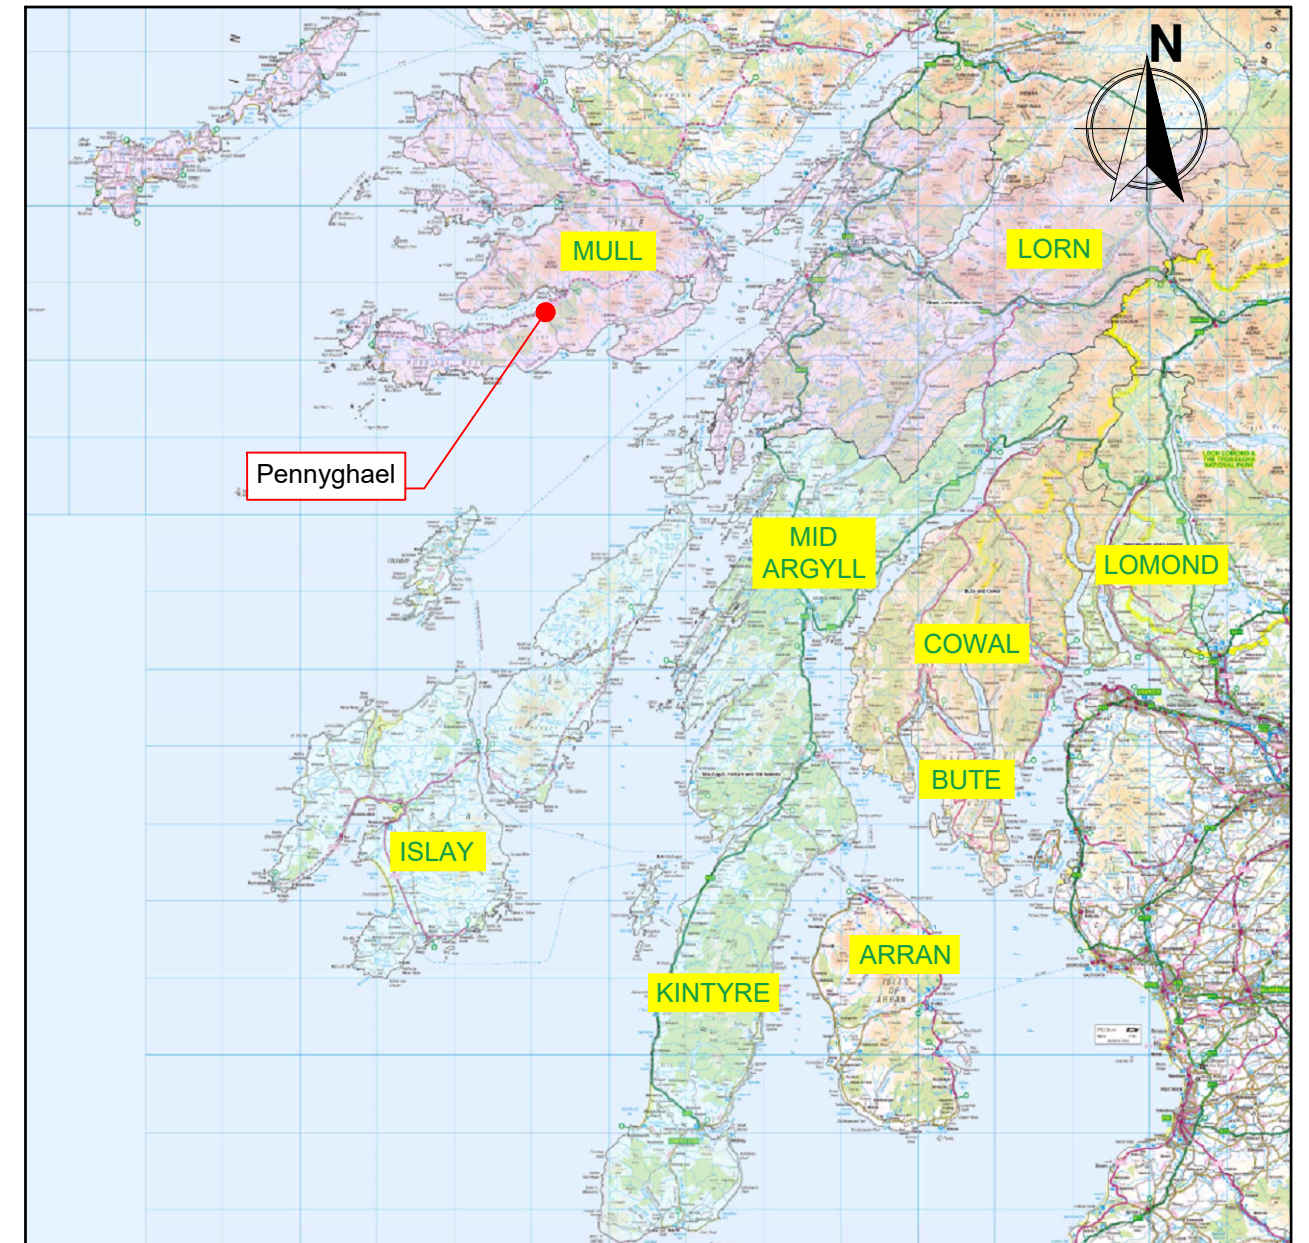


**Supplementary Location Plan**

Not to Scale

© Crown copyright and database right 2022 All right reserved. Ordnance Survey Licence number 100023368



TITLE <b>A846-270 Pennyghael Bridge Location Plan</b>	Head of Roads and Infrastructure Services Jim Smith		
	DESIGNED BY	ST	DRAWING NUMBER:
	DRAWN BY	ST	00019-37 / 101
	CHECKED BY	JS	SCALE:
	APPROVED BY	XX	As Shown @ A3
INFRASTRUCTURE DESIGN, MANSE BRAE, LOCHGILPHEAD, ARGYLL, PA31 8RD	DATE	03/02/2022	

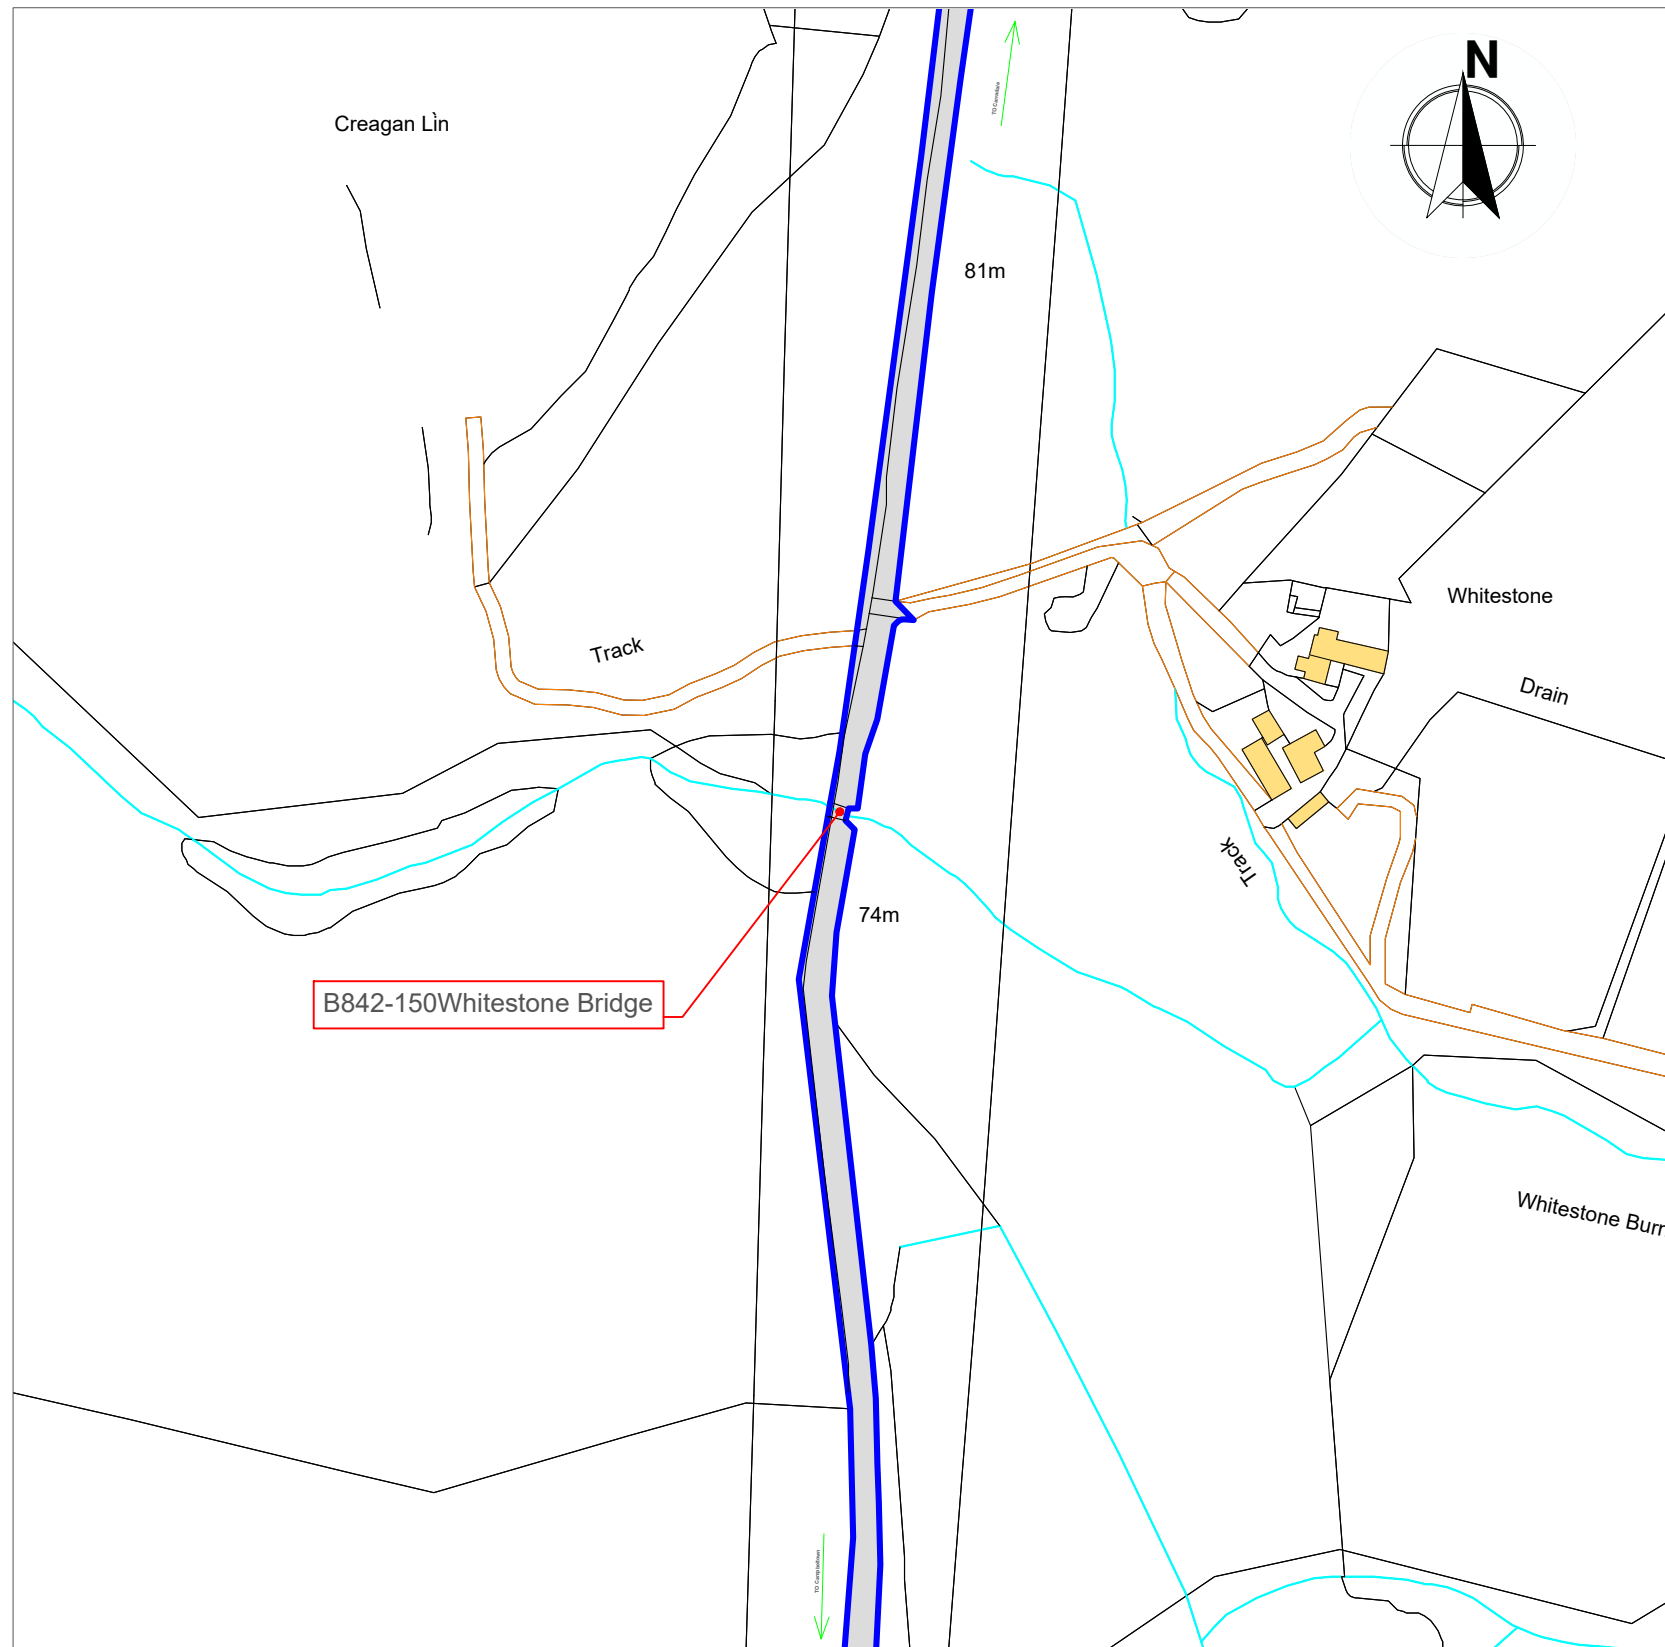




**Location Plan**

Scale 1:2,500

<b>Key:</b>	
	Argyll and Bute Council's extents of adopted road
	Track or un adopted road

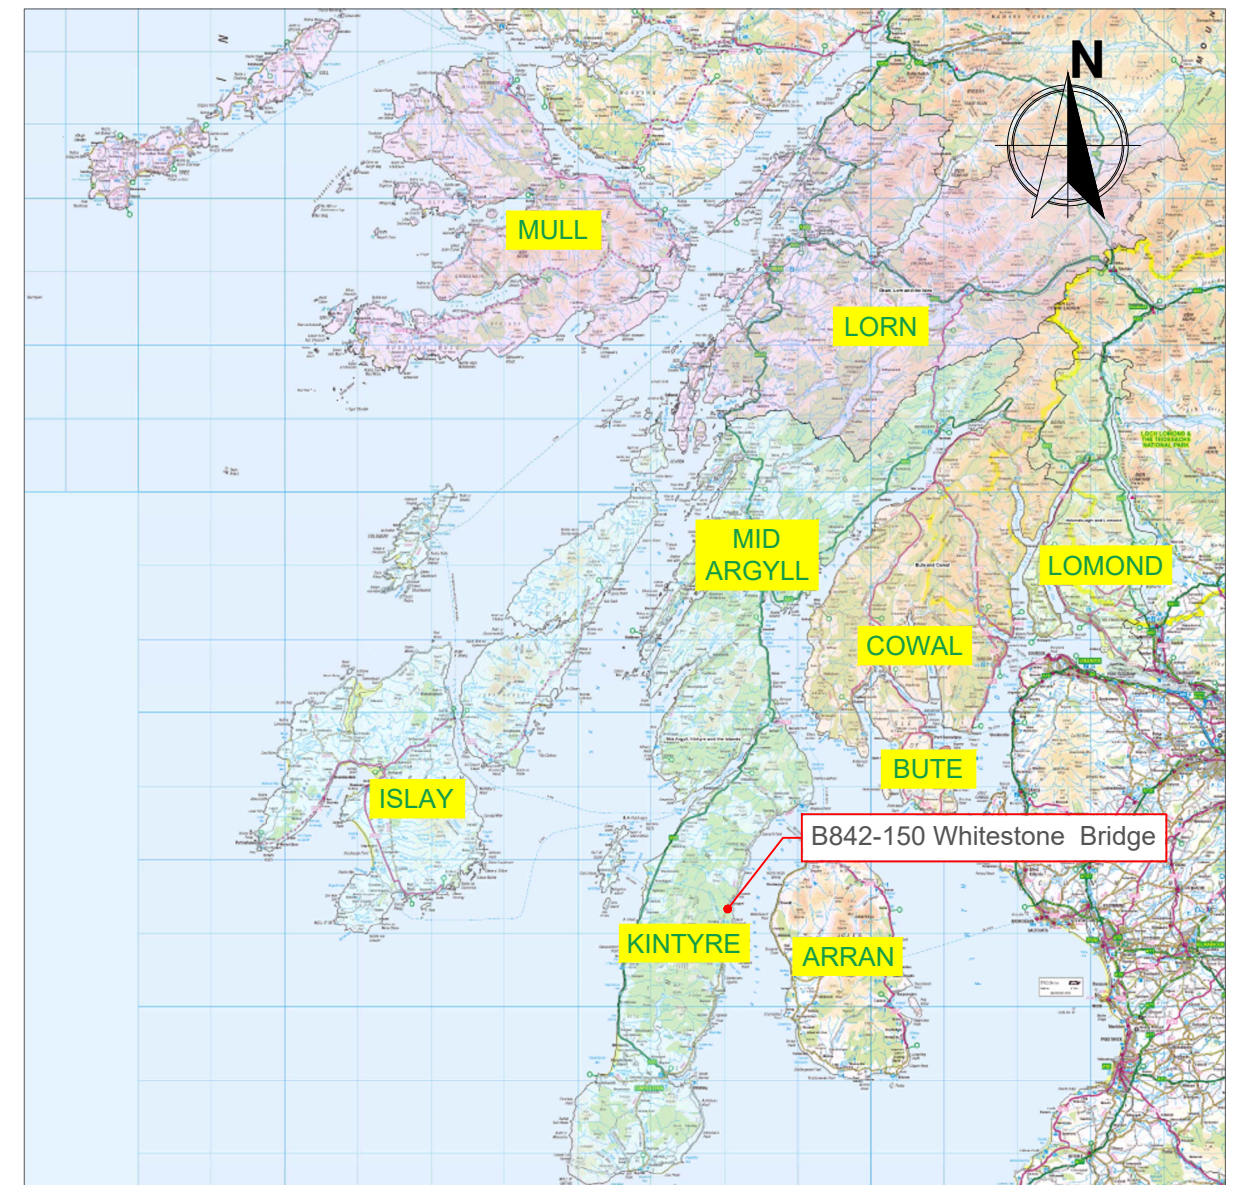

**Supplementary Location Plan**

Not to Scale

© Crown copyright and database right 2022 All right reserved. Ordnance Survey Licence number 100023368

TITLE		Head of Roads and Infrastructure Services Jim Smith	
B842-150 Whitestone Bridge Location Plan		DESIGNED BY	ST
		DRAWN BY	ST
INFRASTRUCTURE DESIGN, MANSE BRAE, LOCHGILPHEAD, ARGYLL, PA31 8RD		CHECKED BY	xx
		APPROVED BY	xx
DATE	07/03/22	DRAWING NUMBER: 100 / 101	
		SCALE: As Shown @ A3	
		