


This is the layout plan relative to the premises licence for Manor House Oban, Gallanach Road, Oban, granted by Argyll and Bute Council Licensing Board  
*Susan Flinn*  
 Clerk to the Board

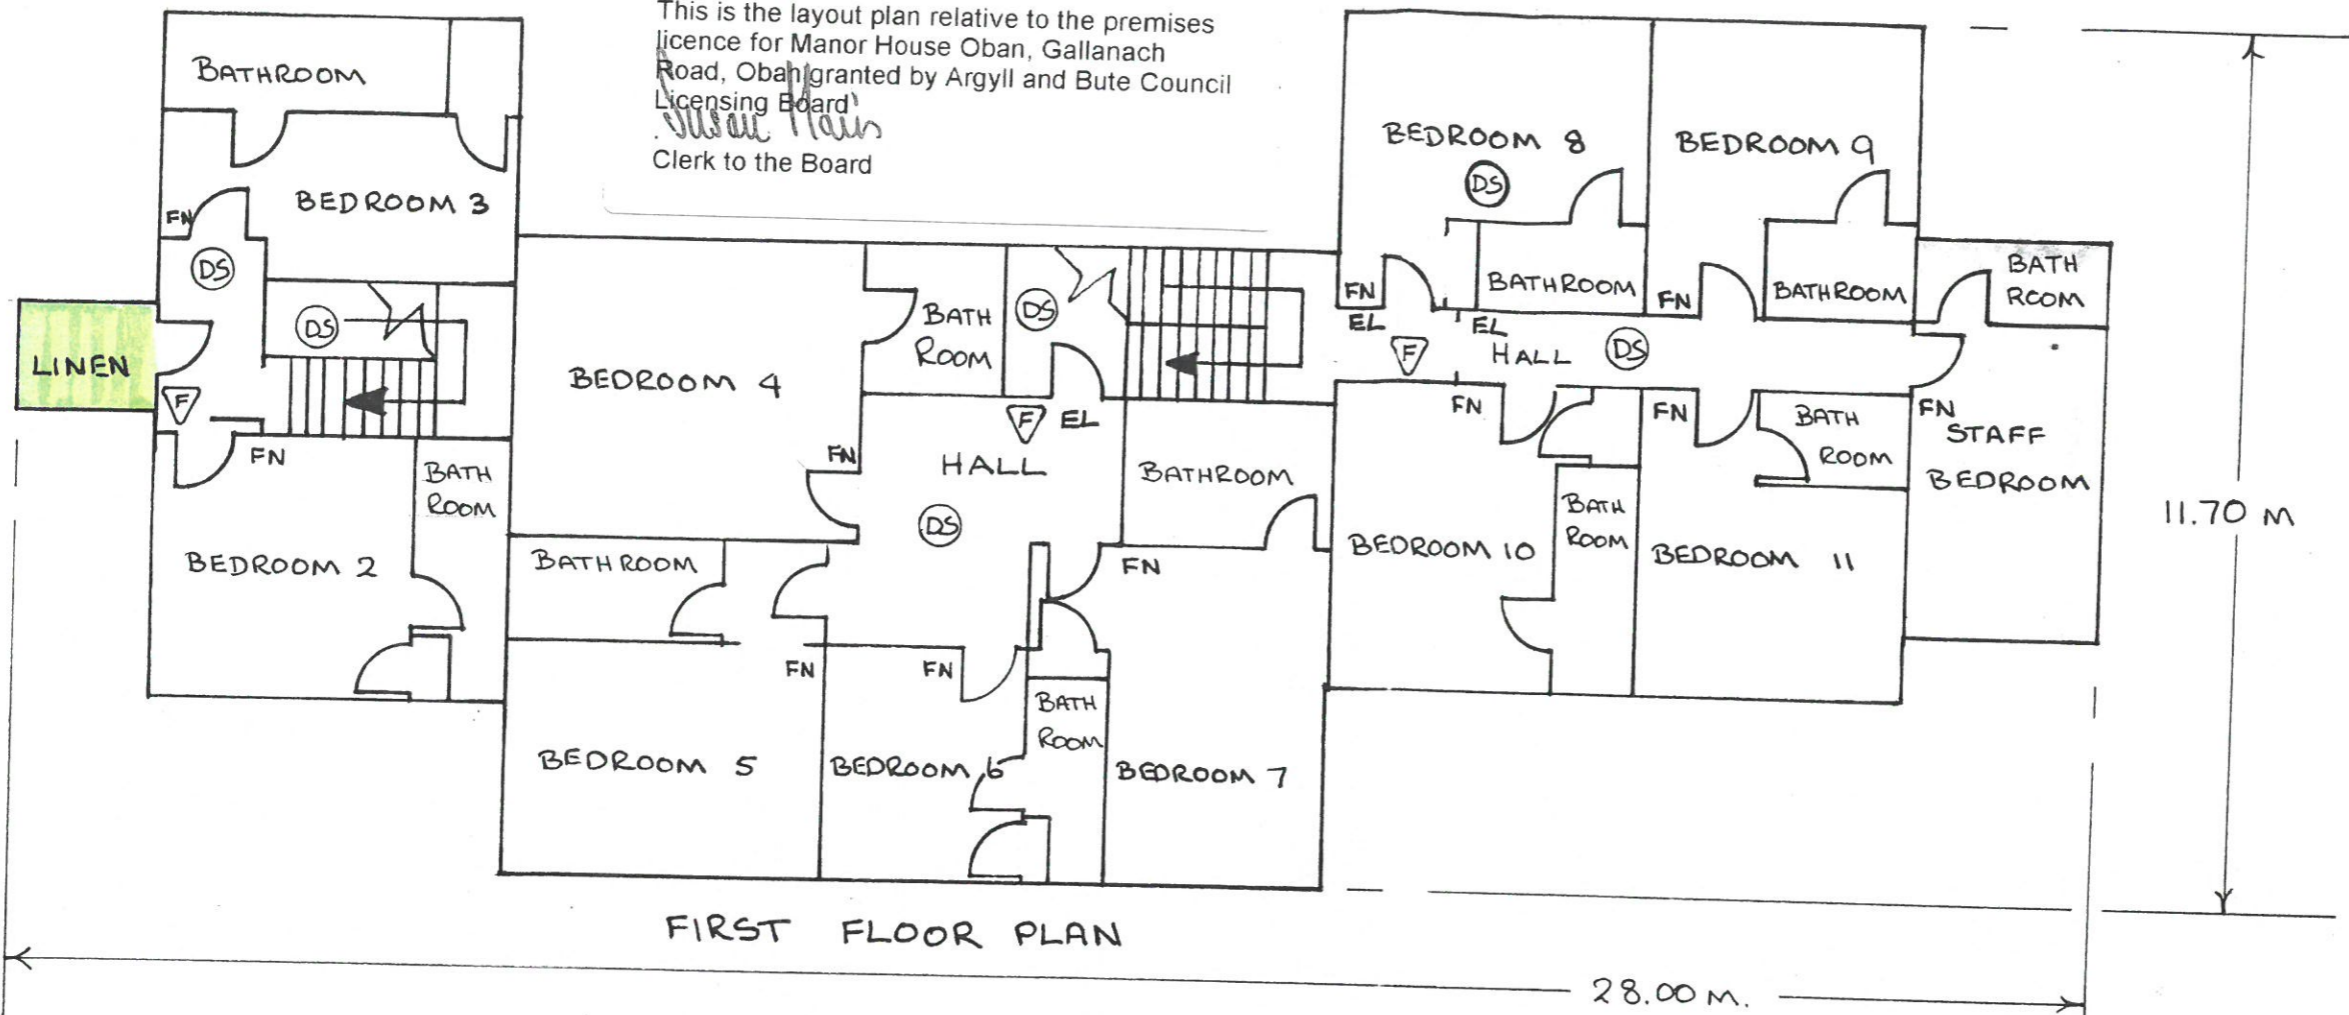

SCALE  
1:100

No Access TO PUBLIC

EXIT DIMENSIONS	
H	W
No 1	1980 x 835
No 2	1980 x 1165
No 3	1970 x 840
No 4	1990 x 910
No 5	1995 x 820
No 6	1970 x 800
No 7	1995 x 760

FIRE SYSTEM	
FP	FIRE PANEL
DS	SMOKE DETECTOR
DH	HEAT DETECTOR
B	FIRE BLANKET
CO2	CARBON DIOXIDE
F	FOAM
WC	WET CHEMICAL
FN	FIRE NOTICE
EL	EMERGENCY LIGHTING

